



DAVID COOK ARCHITECTS 56 Clerkenwell Road London EC1M 5PX Tel: 020 7490 5483 Fax: 020 7490 5486	Client WILL RICKER	Scale 1:50 @ A3 Date 12/18 Drawn HM ZA	Drawing Title EXISTING SECOND FLOOR PLAN
	Job Title 29 BELSIZE LANE		
			1788 E01

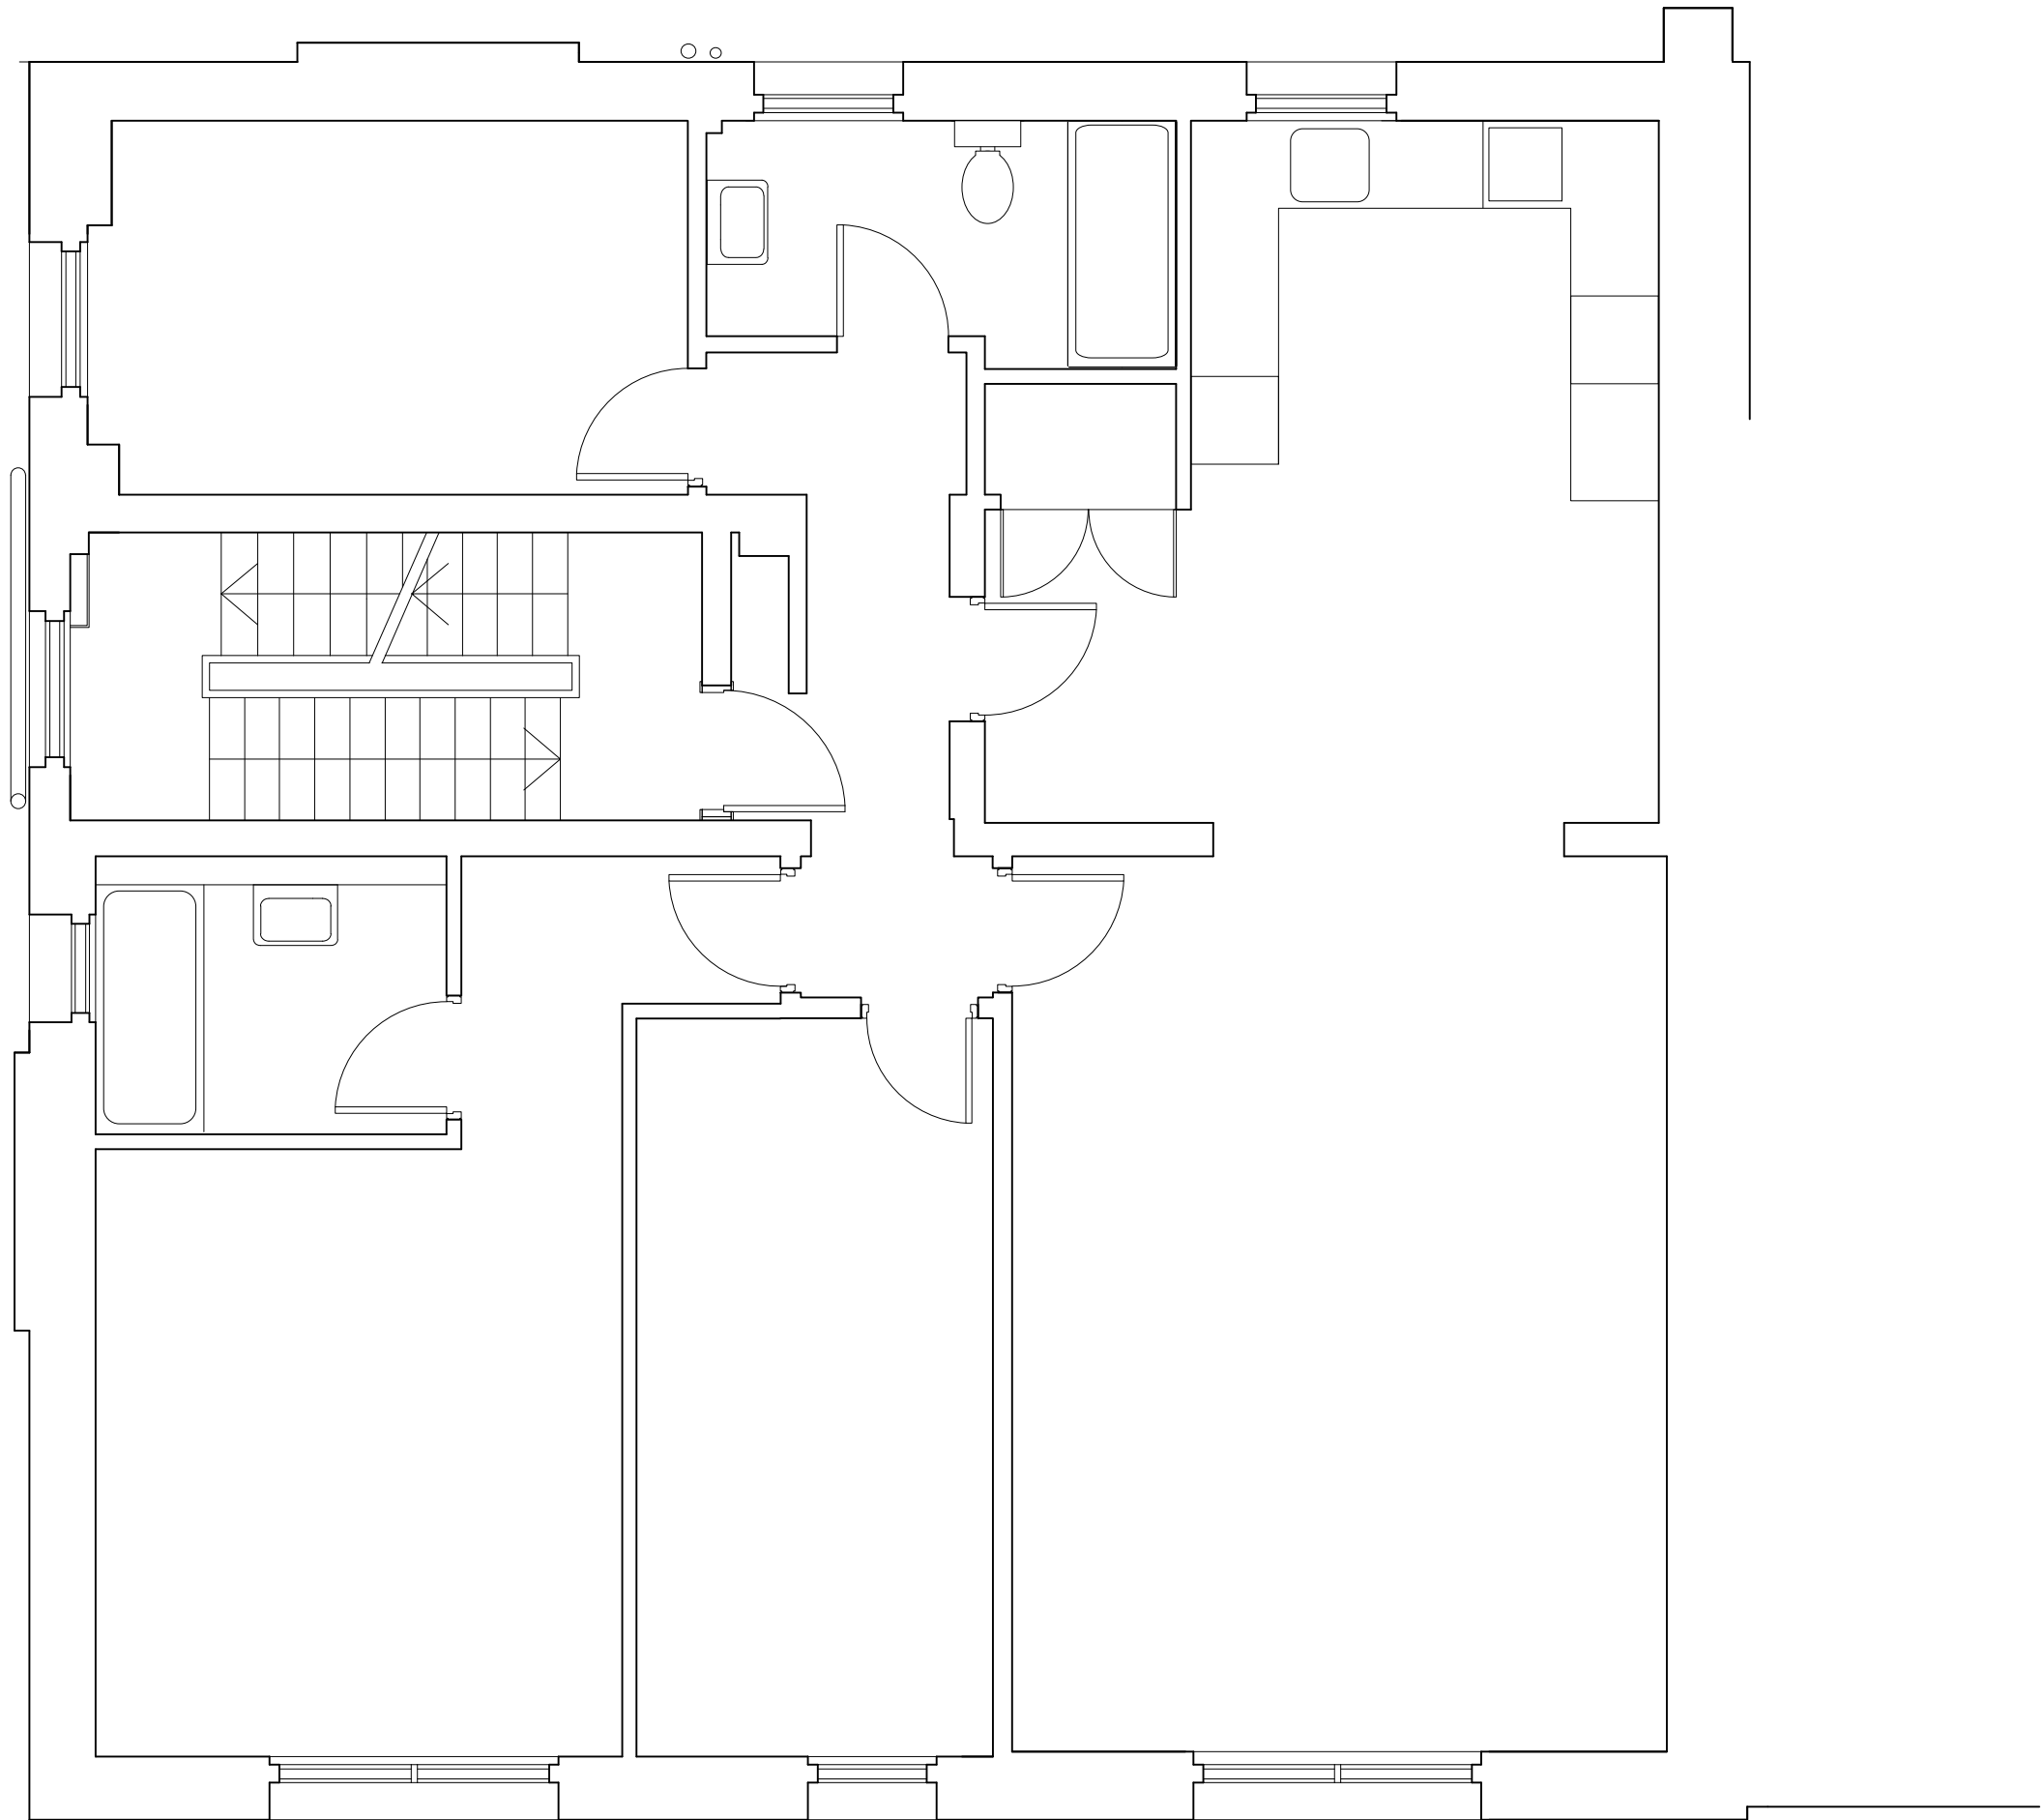


BELSIZE
MEWS



BELSIZE LANE

 


DAVID COOK ARCHITECTS 56 Clerkenwell Road London EC1M 5PX Tel: 020 7490 5483 Fax: 020 7490 5486	Client WILL RICKER	Scale 1:50 @ A3 Date 12/18 Drawn HM ZA	Drawing Title EXISTING FRONT ELEVATION
	Job Title 29 BELSIZE LANE	1788 E02	

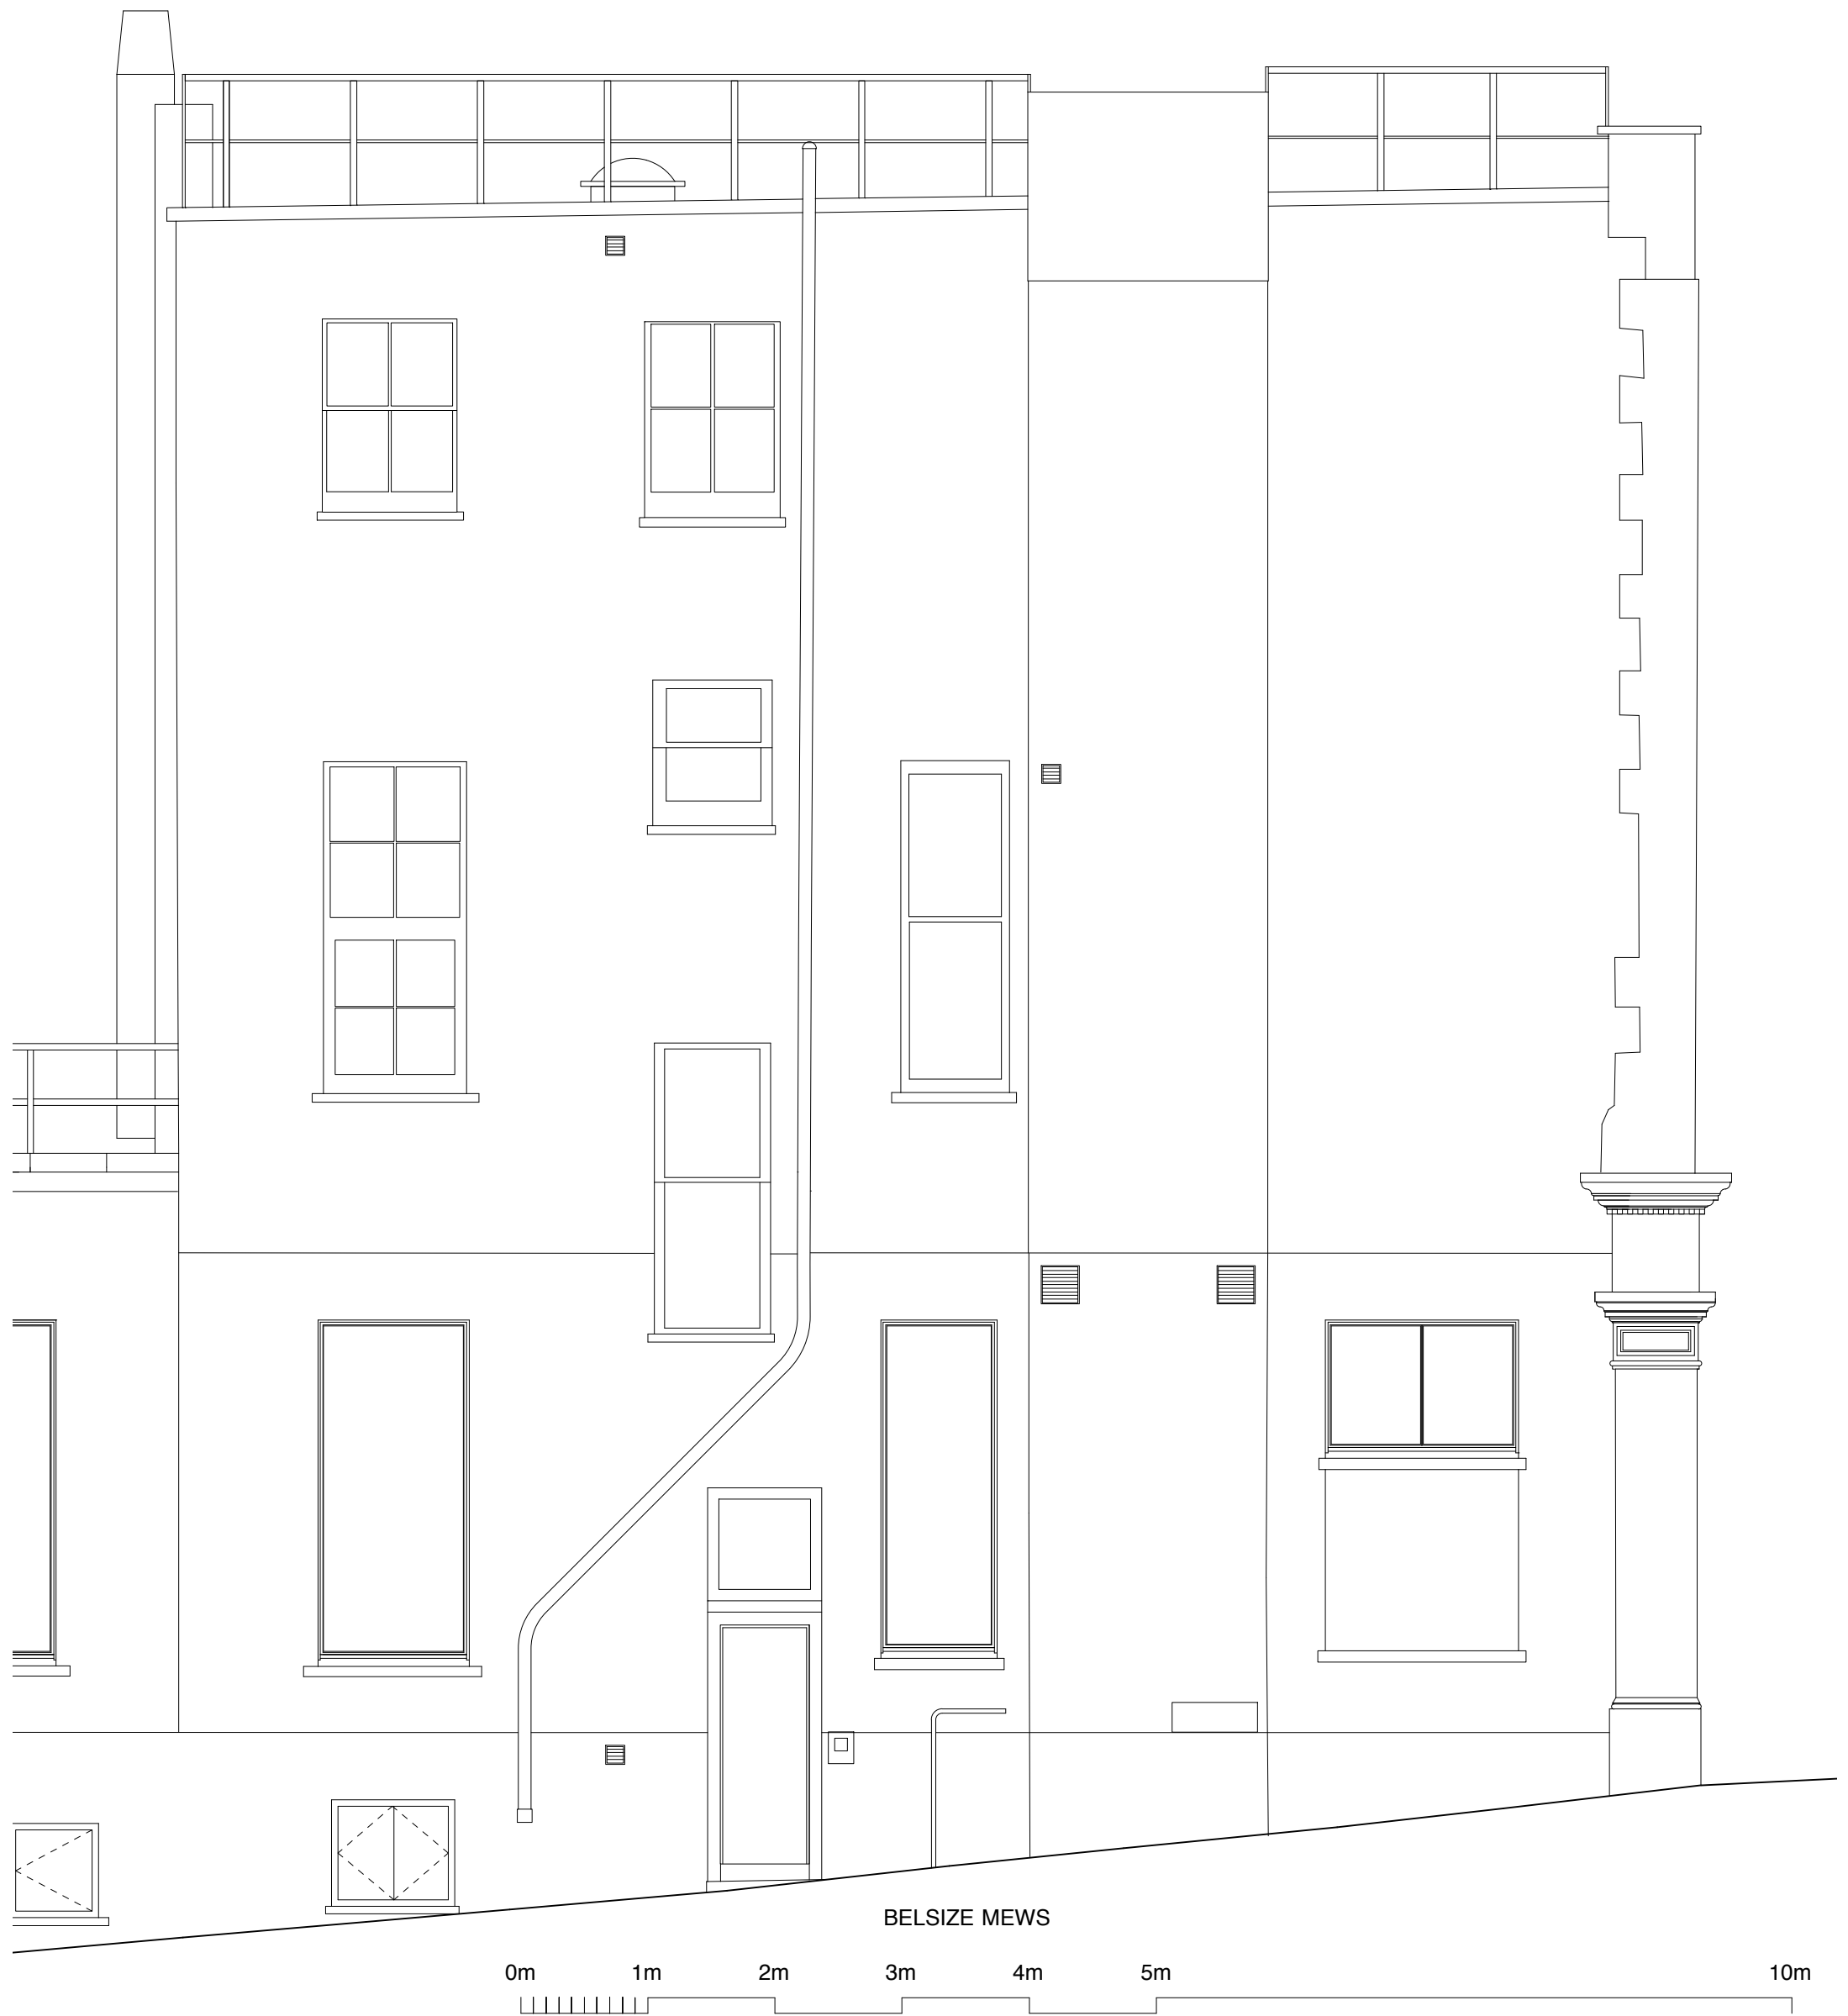


DAVID COOK ARCHITECTS 56 Clerkenwell Road London EC1M 5PX Tel: 020 7490 5483 Fax: 020 7490 5486	Client WILL RICKER			Scale 1:50 @ A3	Drawing Title EXISTING SIDE ELEVATION 1
				Date 12/18	
				Drawn HM ZA	
	Job Title 29 BELSIZE LANE			1788 E03	

 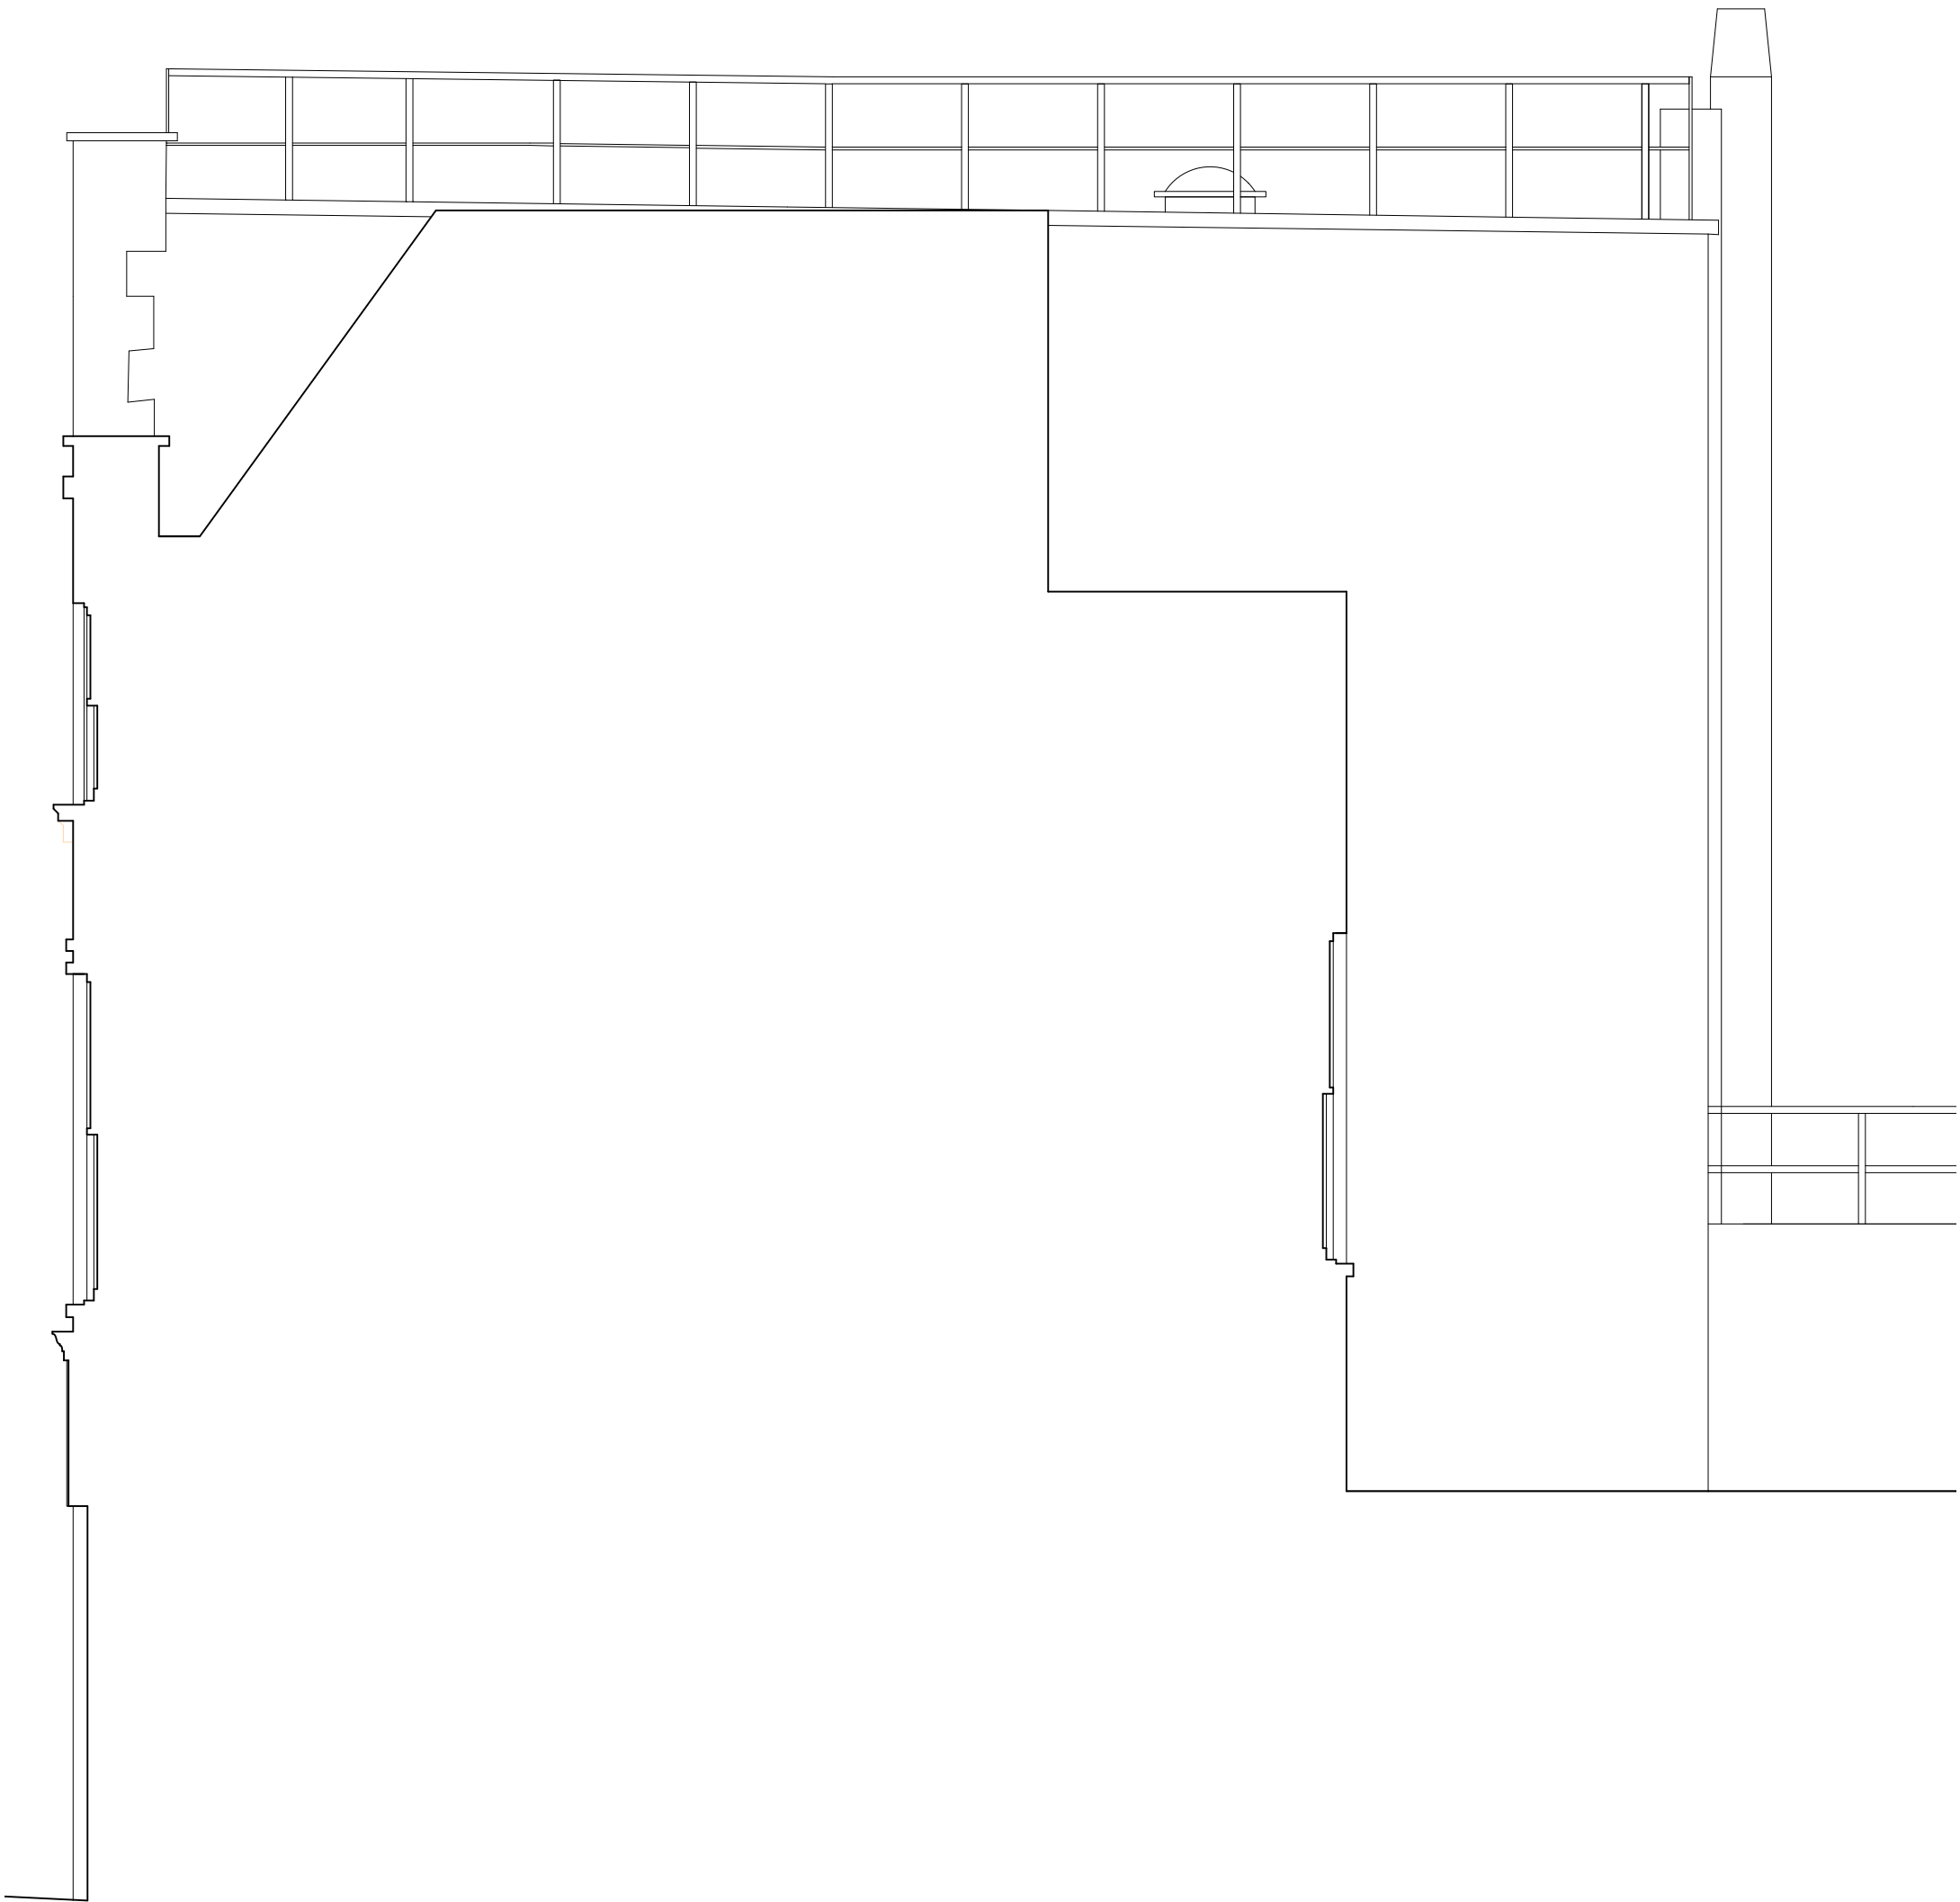

DAVID COOK ARCHITECTS 56 Clerkenwell Road London EC1M 5PX Tel: 020 7490 5483 Fax: 020 7490 5486	Client WILL RICKER	Scale 1:50 @ A3 Date 12/18 Drawn HM ZA	Drawing Title EXISTING SIDE ELEVATION 2
	Job Title 29 BELSIZE LANE		
			1788 E04

 

DAVID COOK ARCHITECTS 56 Clerkenwell Road London EC1M 5PX Tel: 020 7490 5483 Fax: 020 7490 5486	Client WILL RICKER	Scale 1:50 @ A3 Date 12/18 Drawn HM ZA	Drawing Title EXISTING REAR ELEVATION
	Job Title 29 BELSIZE LANE	1788 E05	

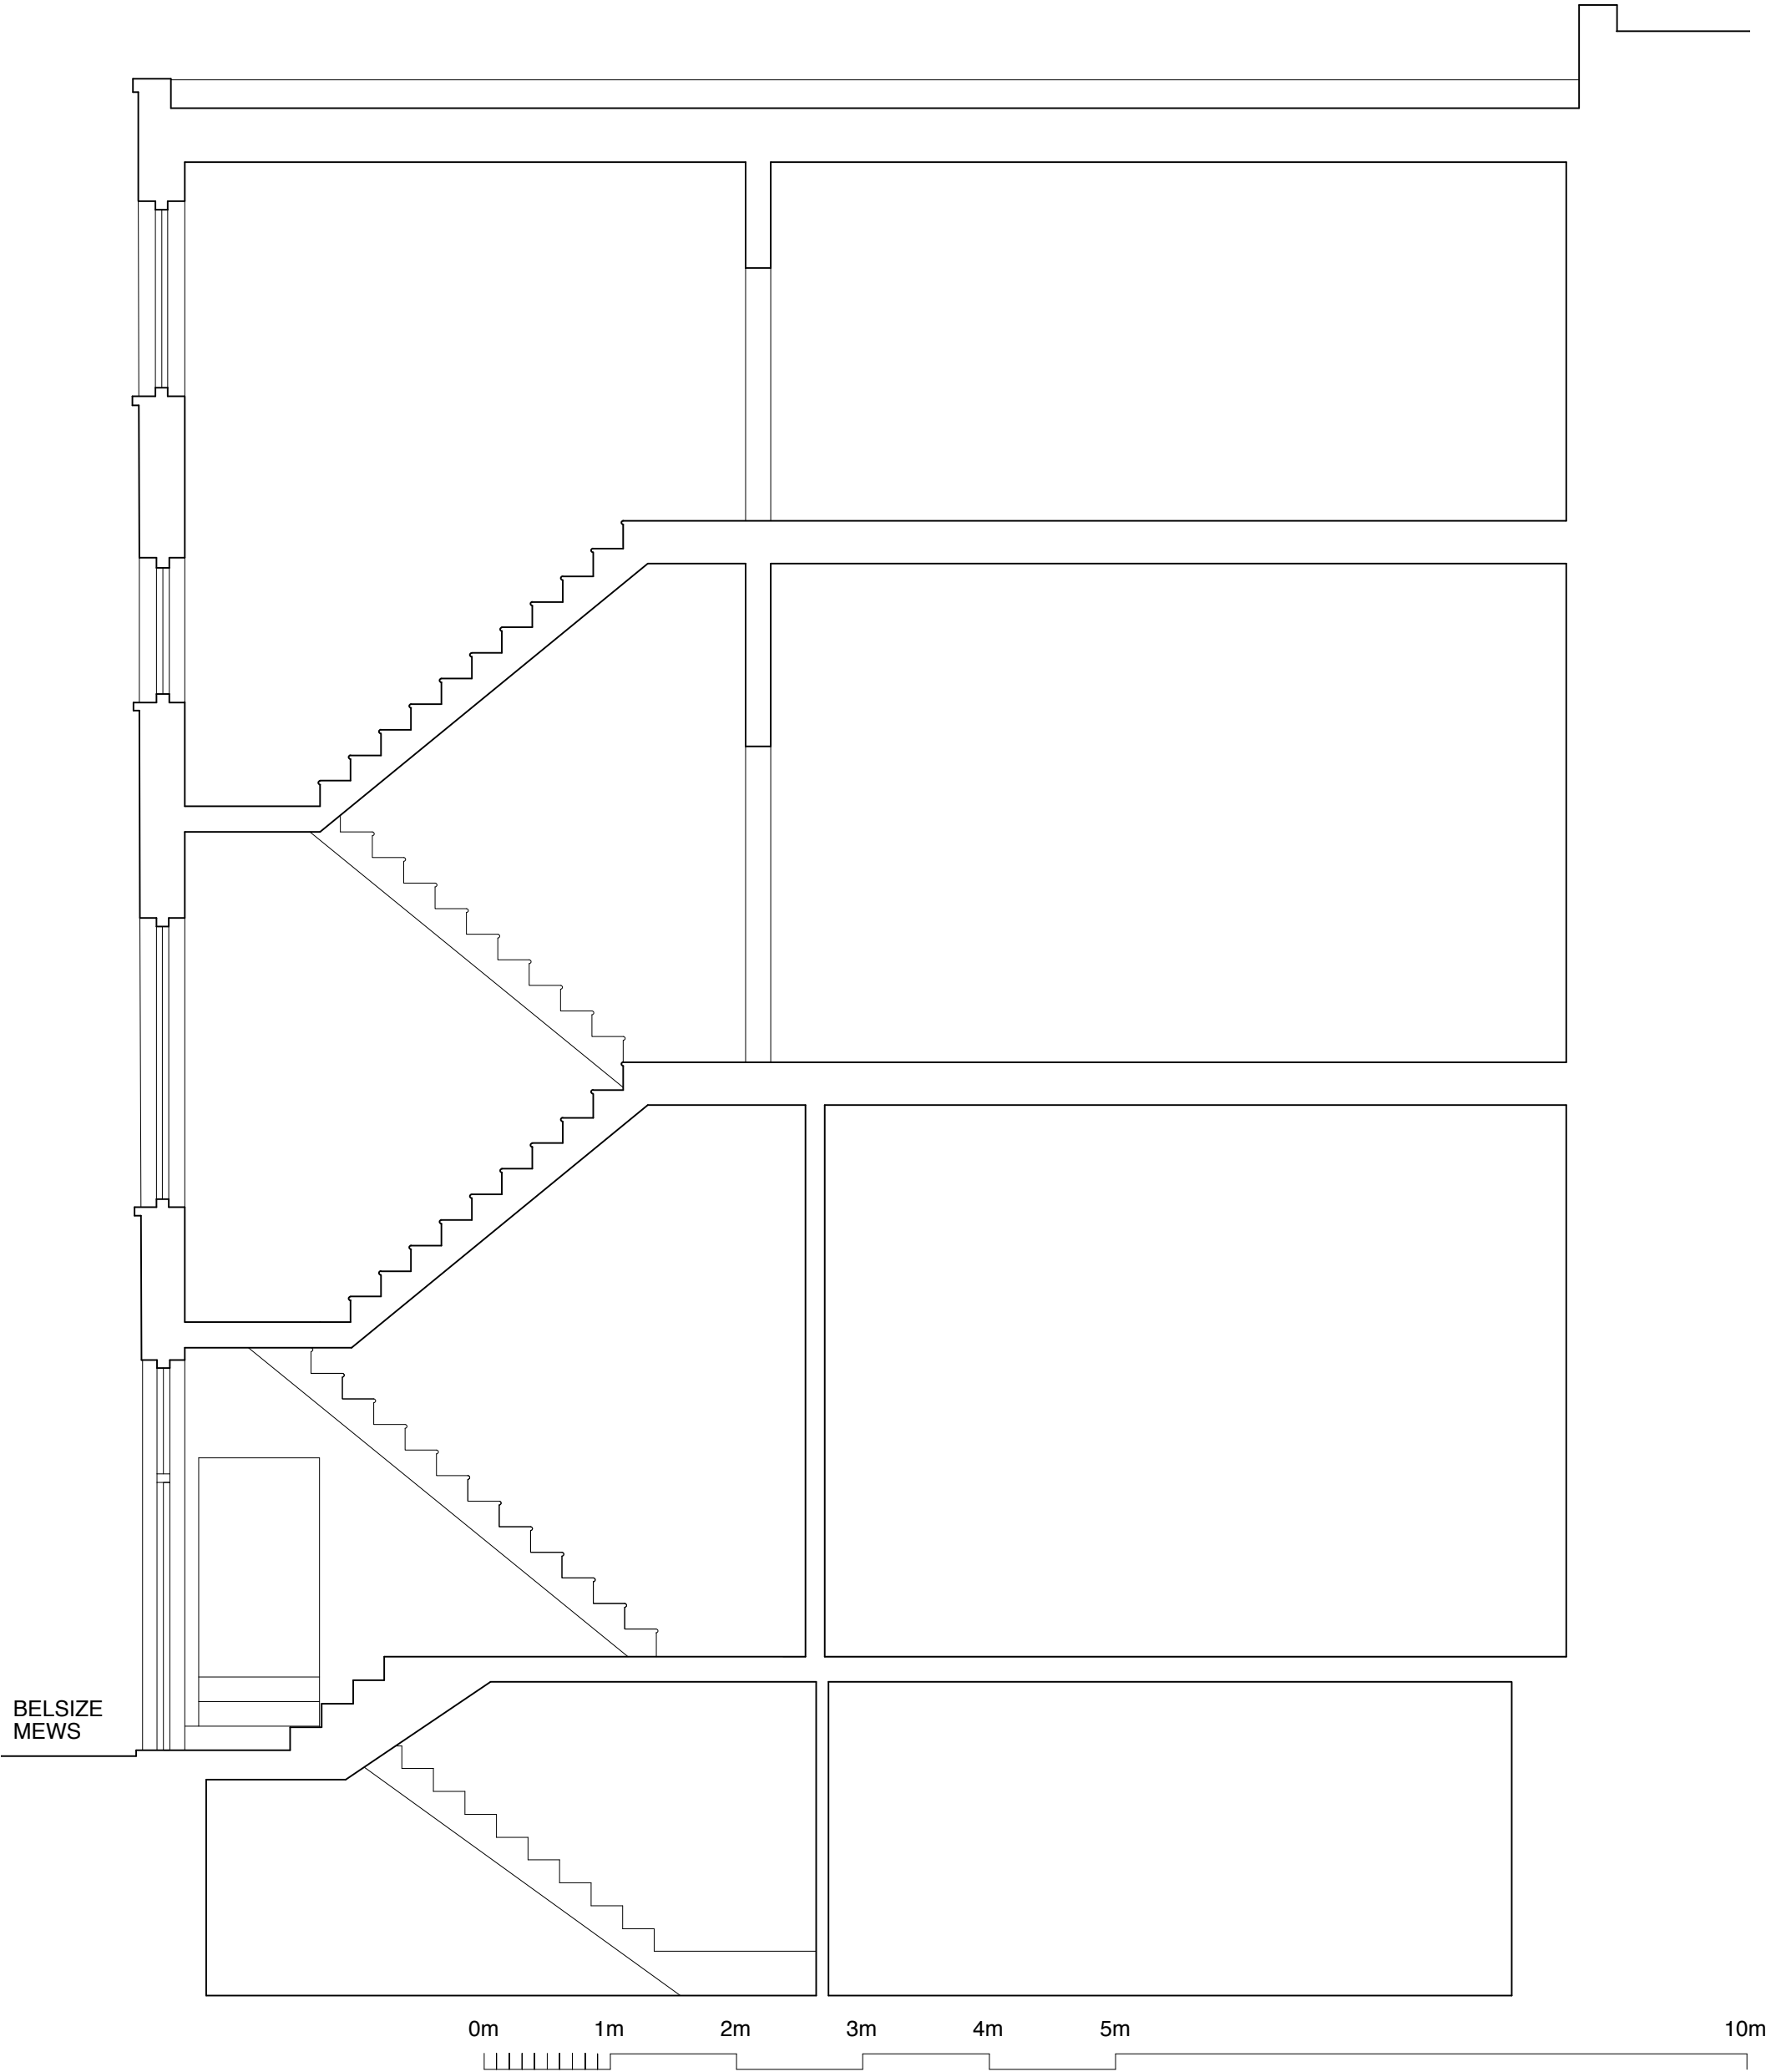

DAVID COOK ARCHITECTS 56 Clerkenwell Road London EC1M 5PX Tel: 020 7490 5483 Fax: 020 7490 5486	Client WILL RICKER	Scale 1:50 @ A3 Date 12/18 Drawn HM ZA	Drawing Title EXISTING SECTION
	Job Title 29 BELSIZE LANE		
			1788 E06