

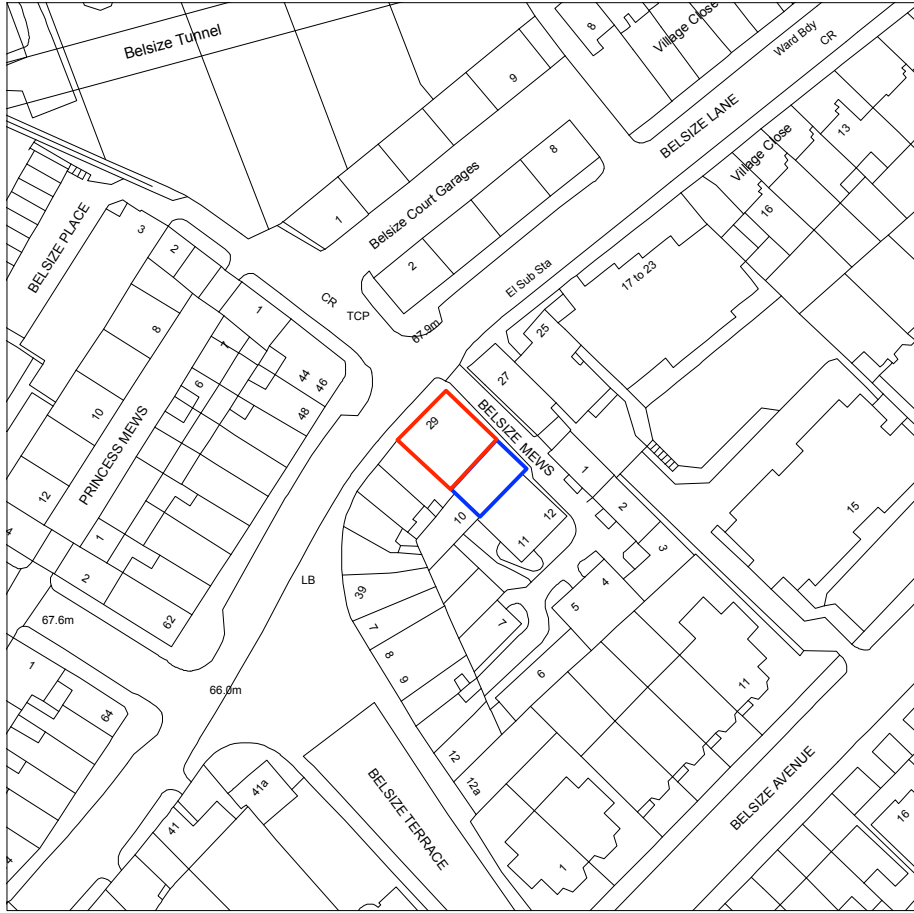


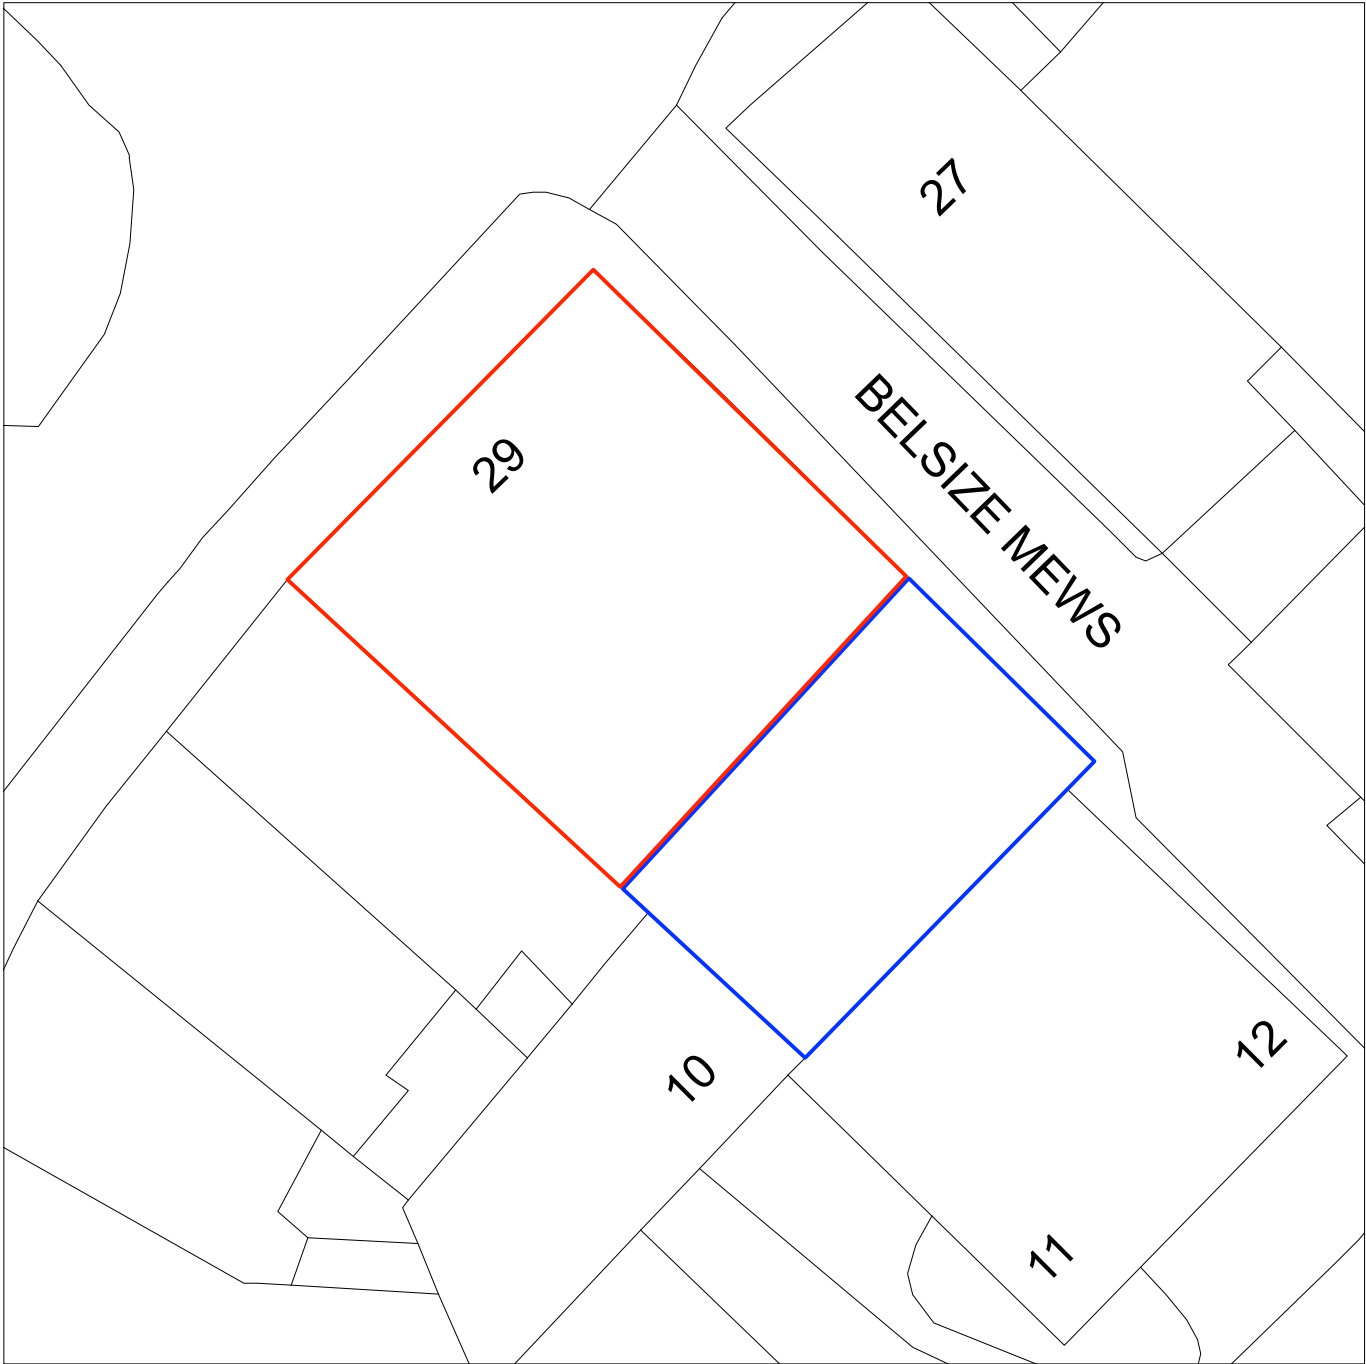



1
00

LOCATION PLAN SCALE 1:1250

 

2
00

BLOCK SITE PLAN SCALE 1:200

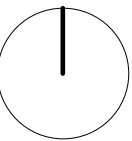 

DAVID COOK ARCHITECTS

56 Clerkenwell Road
London EC1M 5PX

Tel: 020 7490 5483 Fax: 020 7490 5486

Client
WILL RICKER

Scale AS SHOWN@A3
Date 12/18
Drawn HM

Job Title
29 BELSIZE LANE

Drawing Title
LOCATION PLAN AND BLOCK
SITE PLAN

1788

E00