


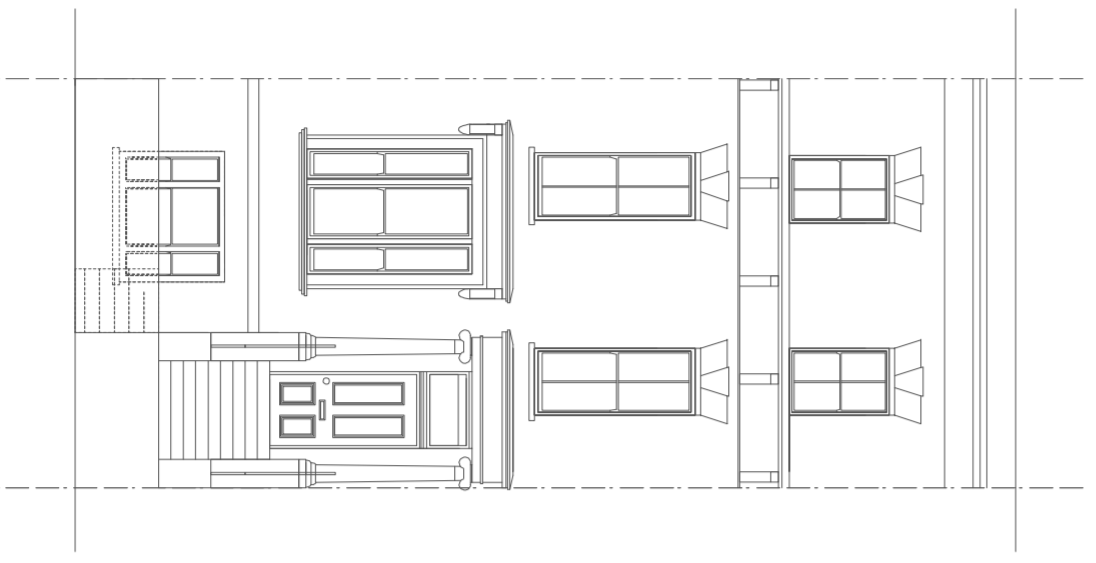


GAISFORD STREET


EXISTING FRONT ELEVATION 1:100




EXISTING SIDE ELEVATION / SECTION 1:100

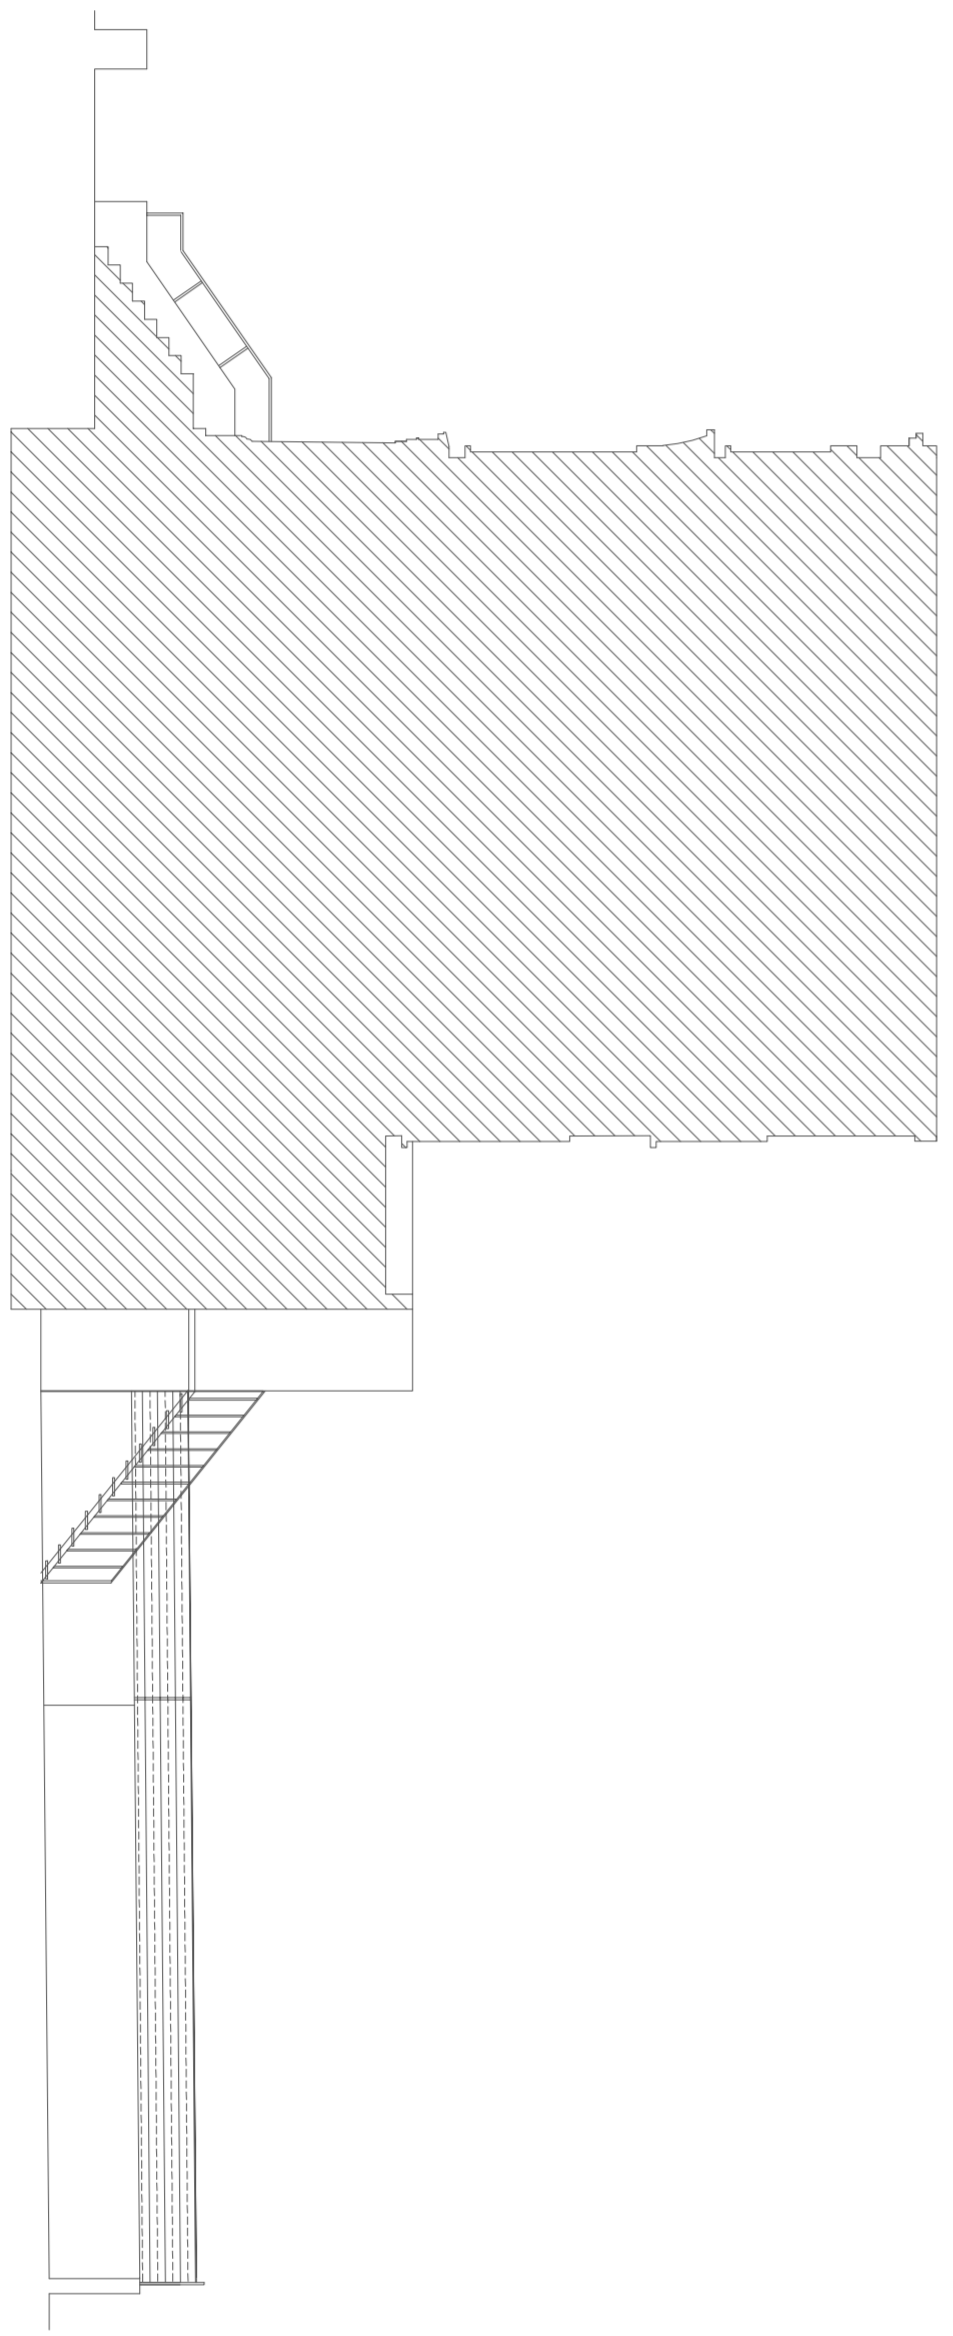



EXISTING REAR ELEVATION 1:100

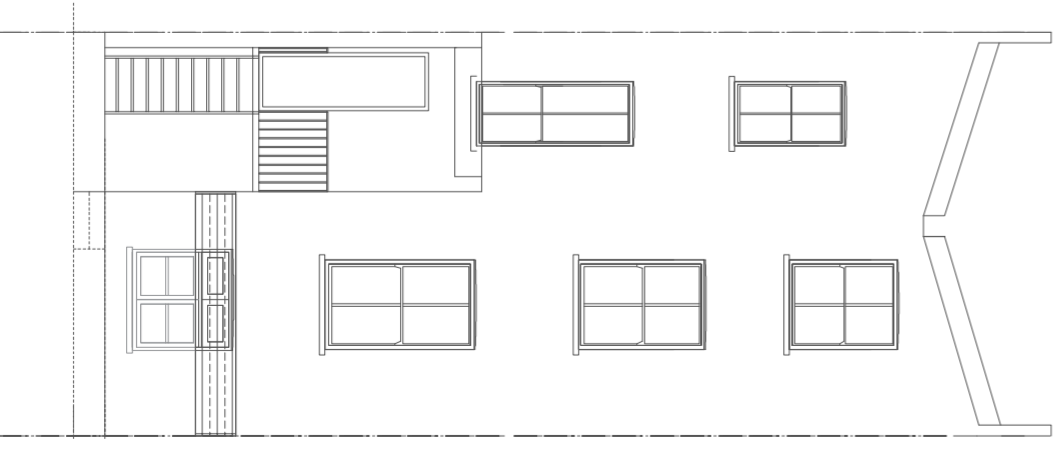

EXISTING UPPER GROUND FLOOR 1:100

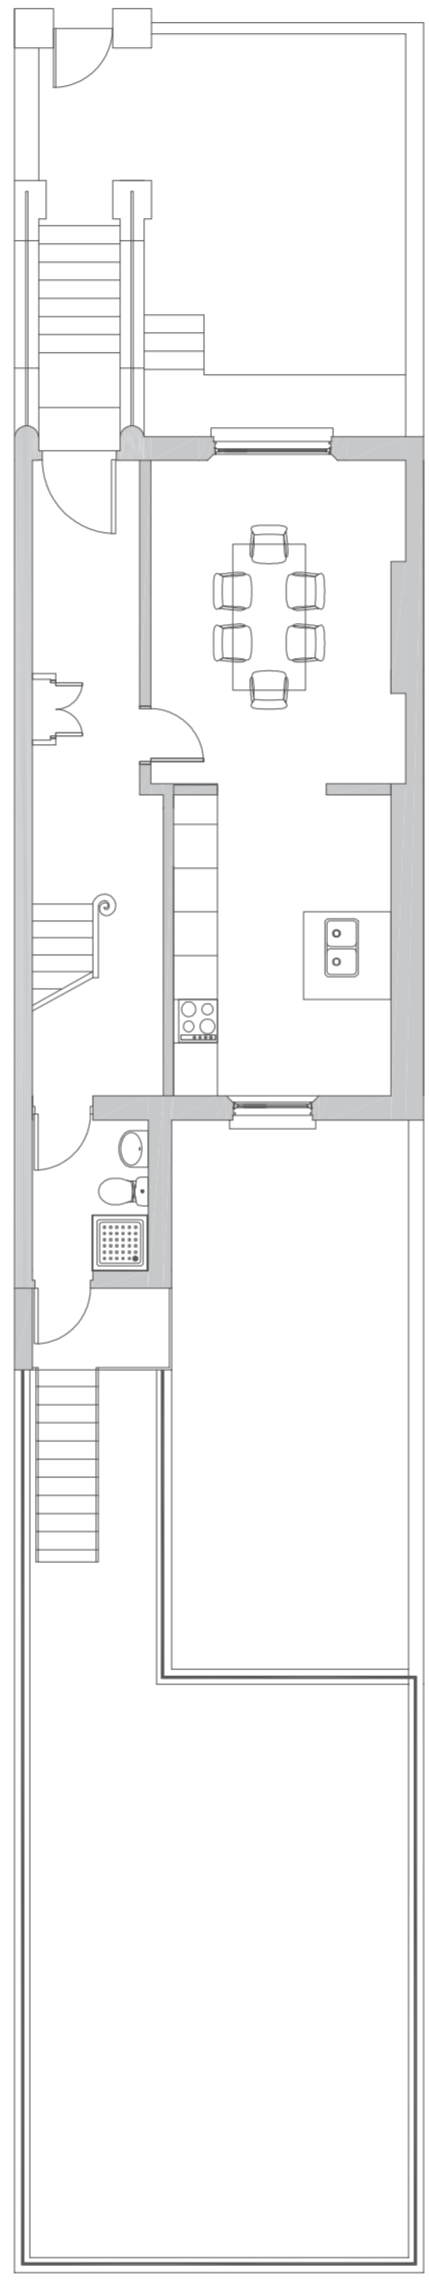

EXISTING FIRST FLOOR 1:100

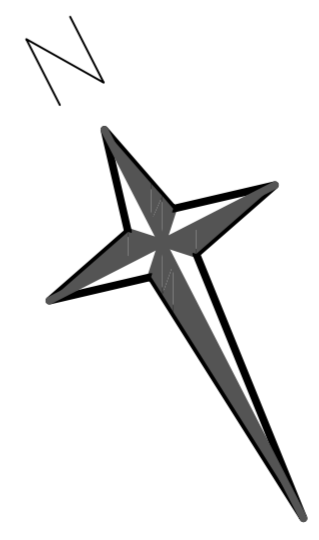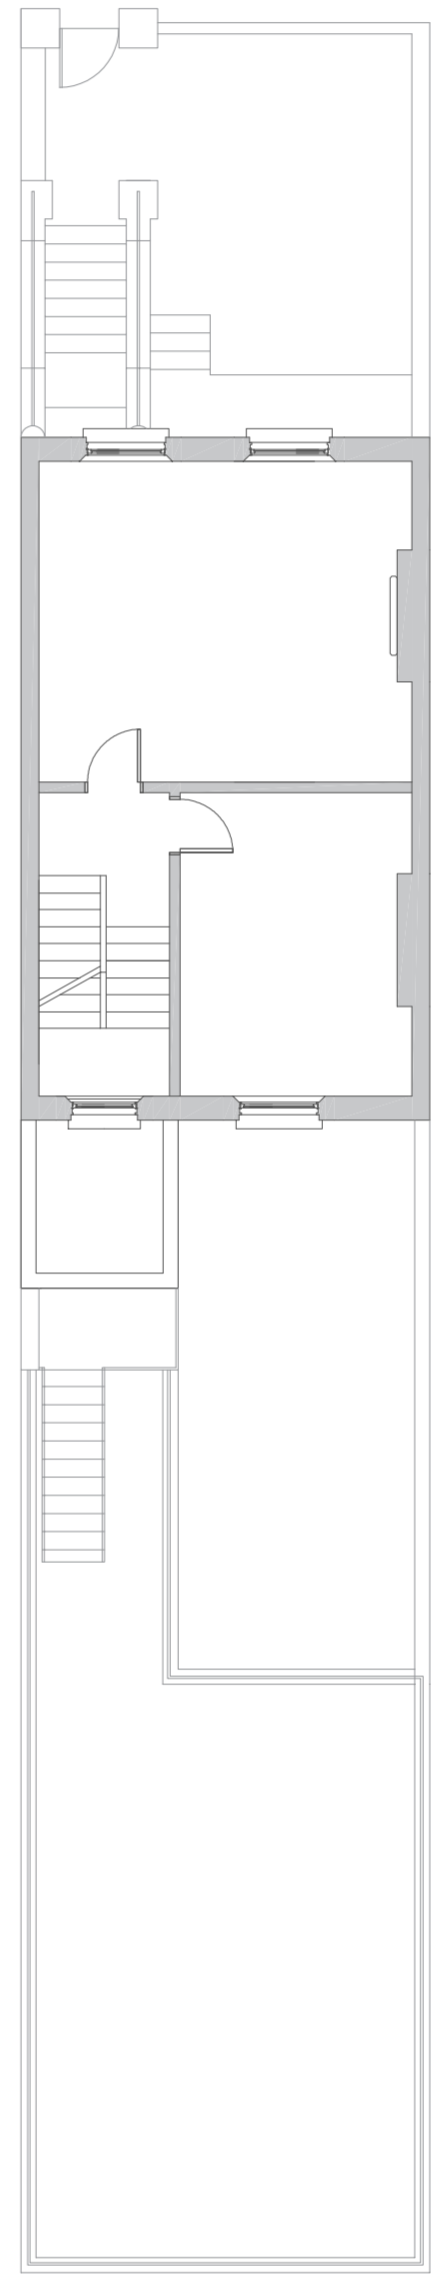

This drawing is the property of Split Infinite and cannot be reproduced in part or whole without prior written consent ©



Split Infinite
 45 Sundial Court
 Barnsbury Lane
 KT5 9AN
 Tel +44(0) 20 7534 1609
 Mob +44(0) 78 826 8339
 email young@split-infinite.com
 webpage www.split-infinite.com

Client

Project
79b Gaisford Street, Kentish Town
London NW5 2EG

Drawing
Existing Layout for
79b Gaisford Street, Kentish Town, London NW5 2EG

Scale
1:100@A2

Date
9th May 2019

Drawing No.
EXB01-79BGSKT01

Drawn
YC

Rev.