


EXISTING ROOF PLAN


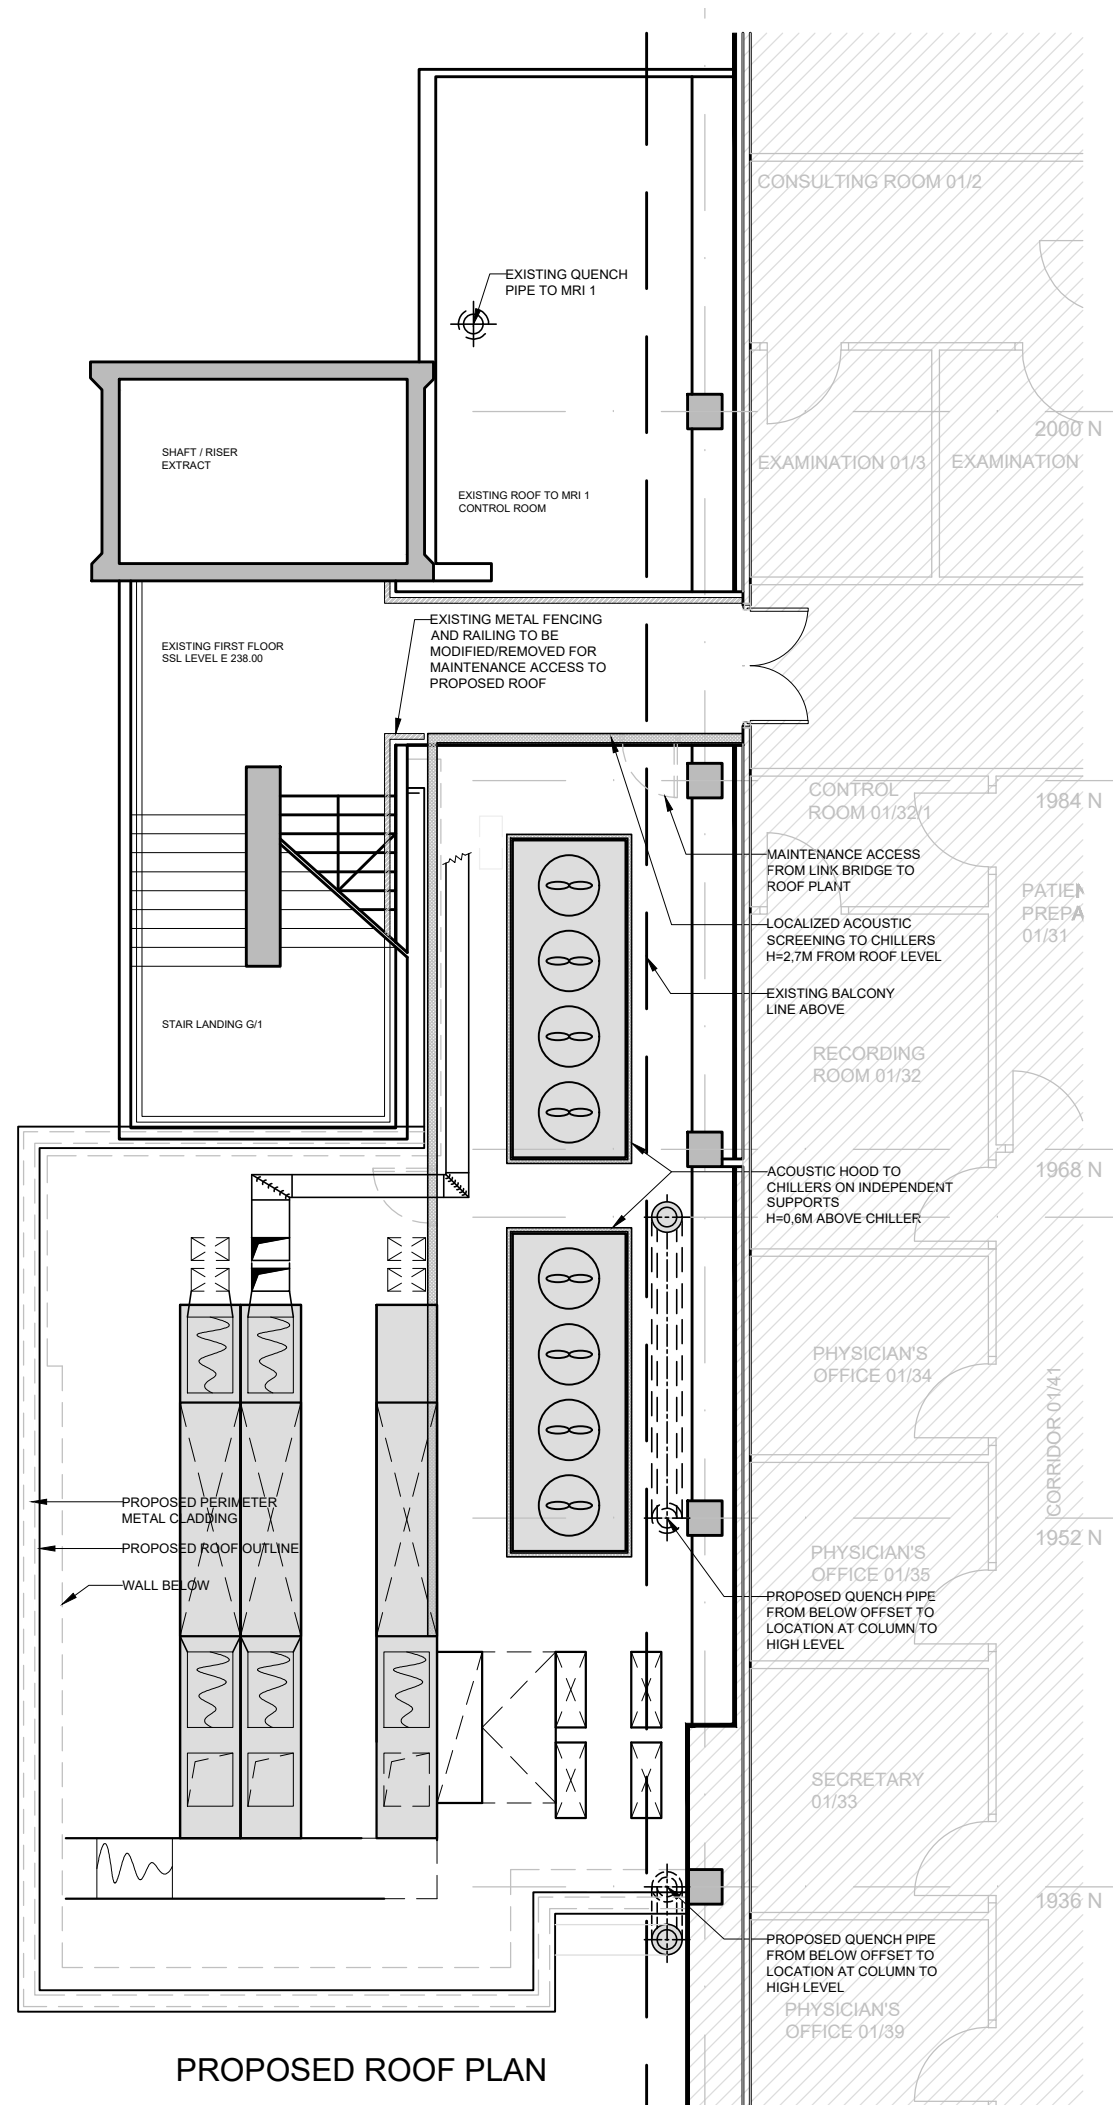


PROPOSED ROOF PLAN

THIS DRAWING IS PROTECTED BY COPYRIGHT - FIGURED DIMENSIONS ONLY TO BE TAKEN FROM THIS DRAWING. DIMENSIONS TO BE CHECKED ON SITE AND ANY DISCREPANCIES REPORTED TO THE ARCHITECT IMMEDIATELY.

PURPOSE OF ISSUE: (A)FOR COMMENT / CO-ORDINATION (B)FOR INFORMATION (C)FOR APPROVAL (D)FOR TENDER (E)FOR CONSTRUCTION (F)FINAL DESIGN DRAWING

Rev	Rev Date	Revision Description	Drawn/Checked	Purpose of Issue

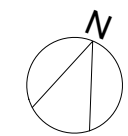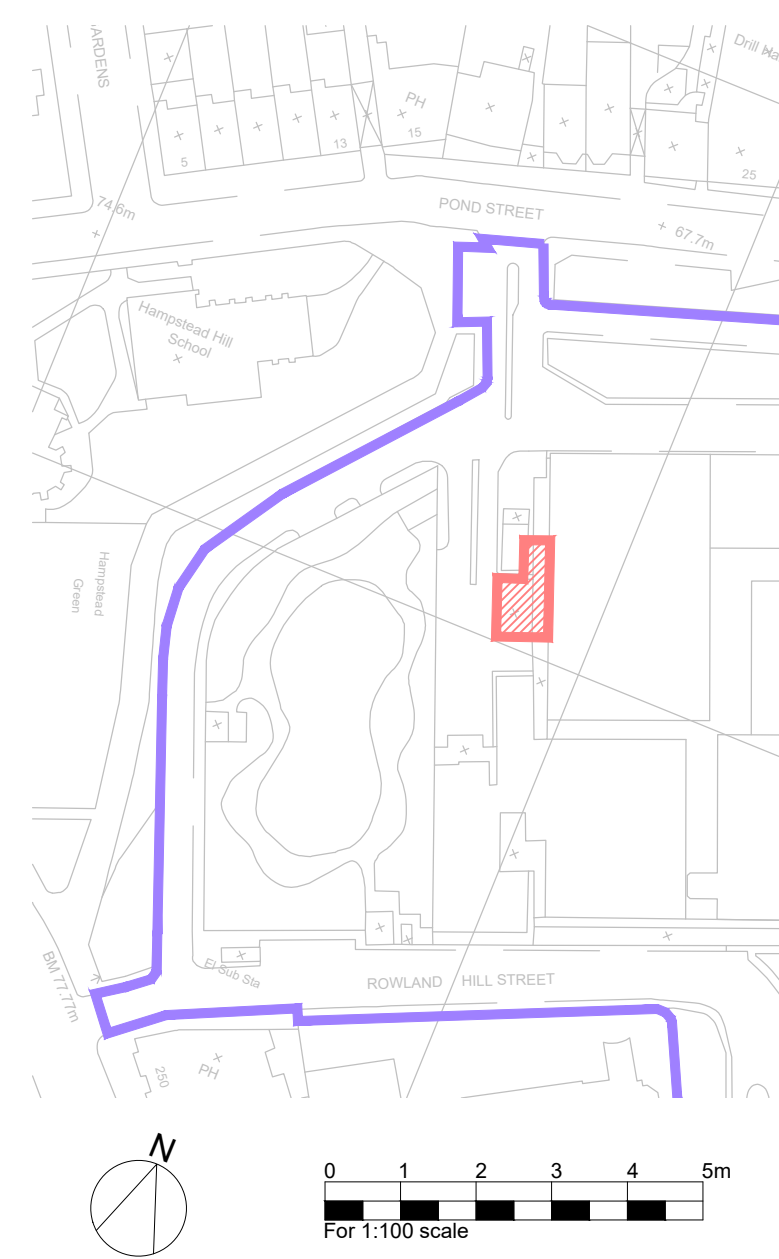

0 1 2 3 4 5m  
For 1:100 scale

ISSUED FOR PLANNING

Roof Plan Existing and Proposed	18043 JOB NUMBER	(03)023 DRAWING NUMBER	/ REV
Royal Free London MRI	May 2018 DATE	1:100@A3 SCALE	

Ansell & Bailey Ltd Chartered Architects 17 Bowling Green Lane London EC1R 0QB 020 7387 0141 architects@ansellandbailey.com

**ANSELL + BAILEY**