




THIS DRAWING IS PROTECTED BY COPYRIGHT - FIGURED DIMENSIONS ONLY TO BE TAKEN FROM THIS DRAWING. DIMENSIONS TO BE CHECKED ON SITE AND ANY DISCREPANCIES REPORTED TO THE ARCHITECT IMMEDIATELY.

PURPOSE OF ISSUE: (A)FOR COMMENT / CO-ORDINATION (B)FOR INFORMATION (C)FOR APPROVAL (D)FOR TENDER (E)FOR CONSTRUCTION (F)FINAL DESIGN DRAWING

Rev	Rev Date	Revision Description	Drawn/Checked	Purpose of Issue

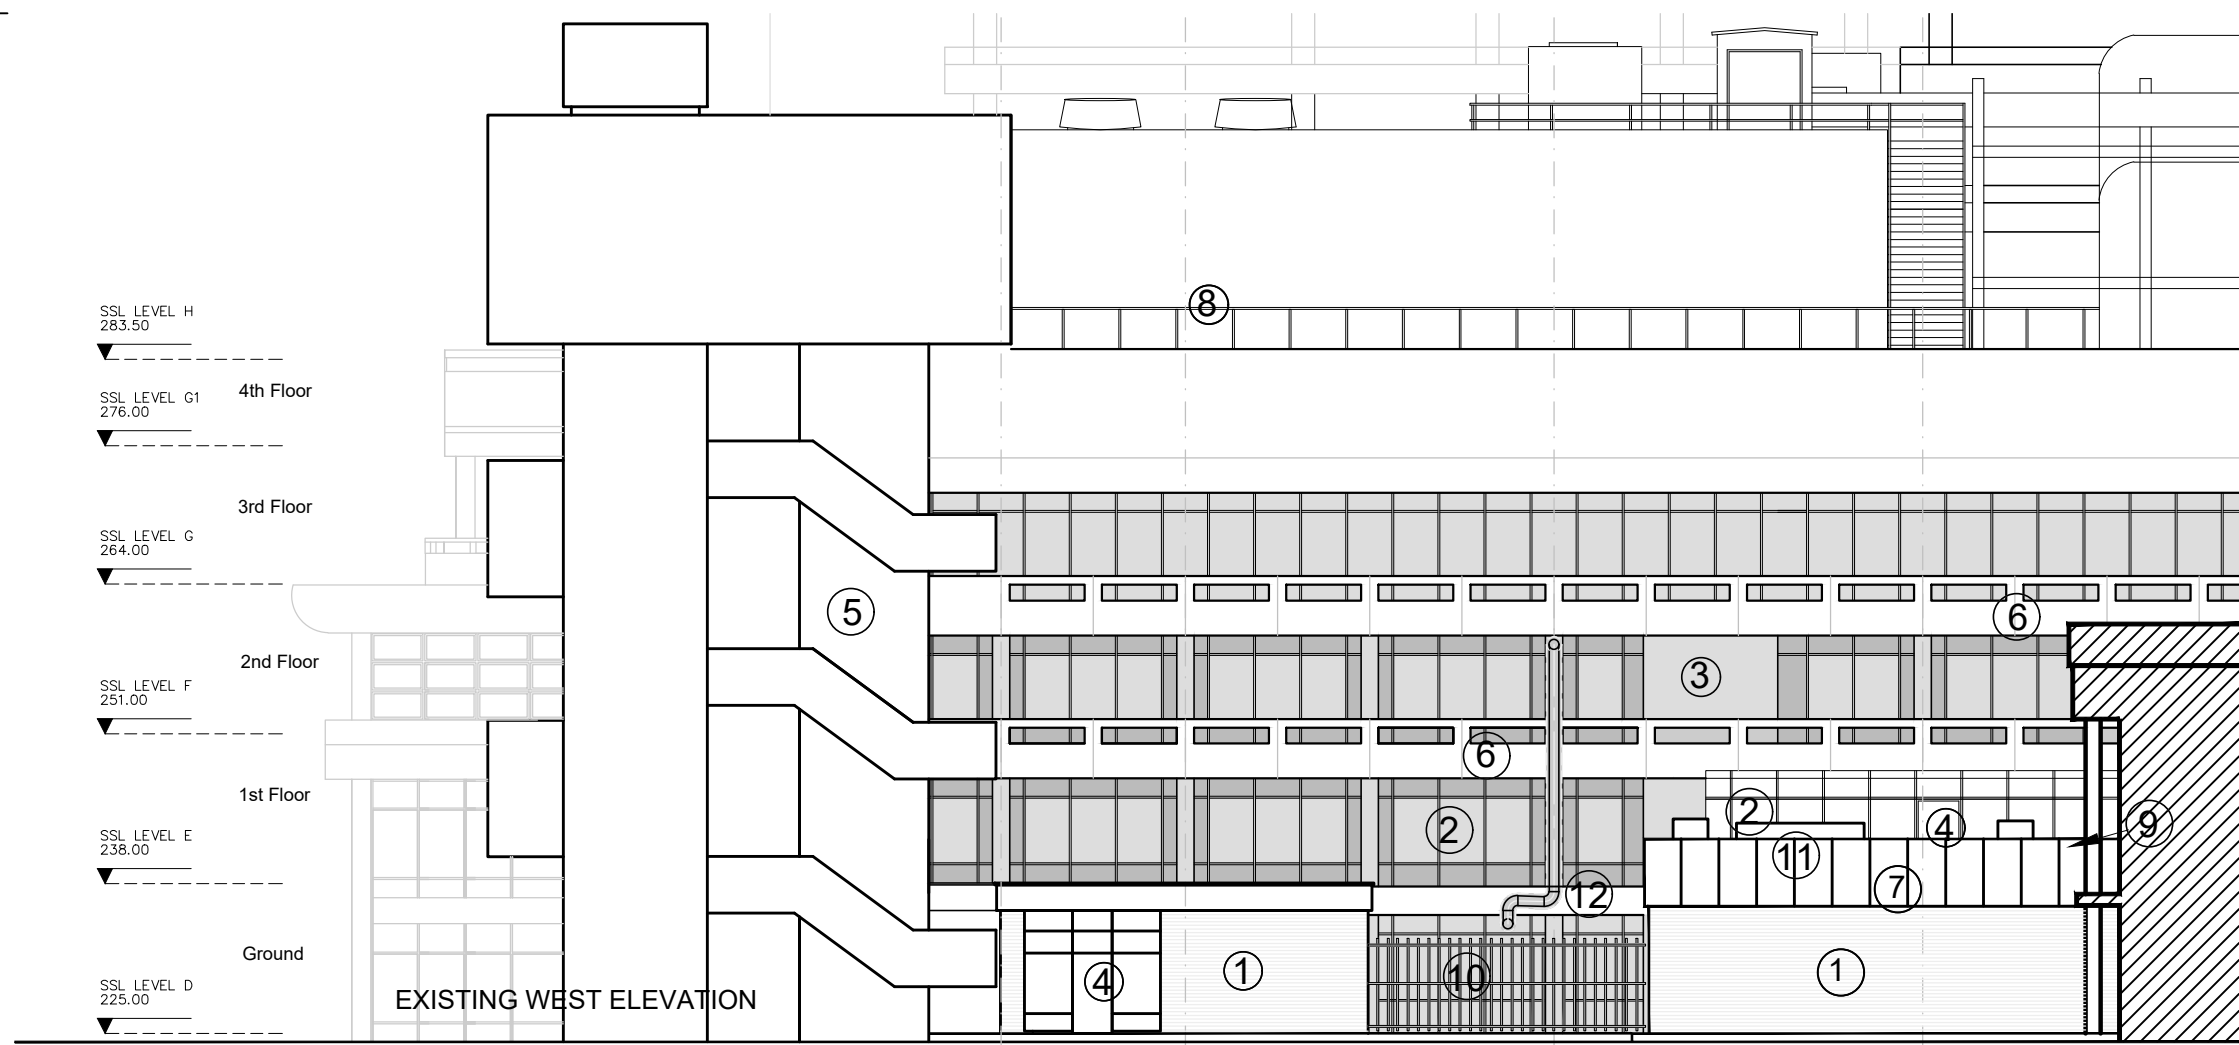

- LEGEND:**
- ① EXISTING BRICK
  - ② EXISTING CURTAIN WALLING
  - ③ EXISTING CONCRETE PANELS
  - ④ EXISTING DOOR
  - ⑤ EXISTING CONCRETE STAIR
  - ⑥ EXISTING CONCRETE BALUSTRADE
  - ⑦ EXISTING METAL CLADDING
  - ⑧ EXISTING METAL HANDRAIL
  - ⑨ EXISTING CT ROOF PLANT
  - ⑩ METAL FENCE/GATE
  - ⑪ CT ROOF PLANT
  - ⑫ QUENCH PIPE TO MRI3
  - ⑬ NEW QUENCH PIPE TO MRI 4
  - ⑭ NEW QUENCH PIPE TO MRI 2
  - ⑮ PROPOSED BRICK TO MATCH EXISTING
  - ⑯ PROPOSED DOOR
  - ⑰ PROPOSED WINDOW
  - ⑱ PROPOSED METAL CLADDING
  - ⑲ PROPOSED MRI ROOF PLANT LEVEL
  - ⑳ PROPOSED ACOUSTIC SCREENING TO ROOF PLANT

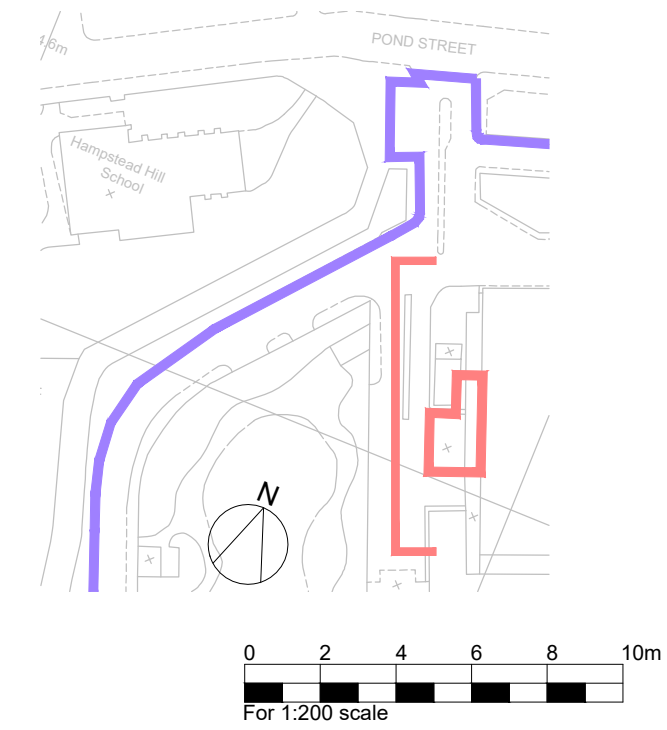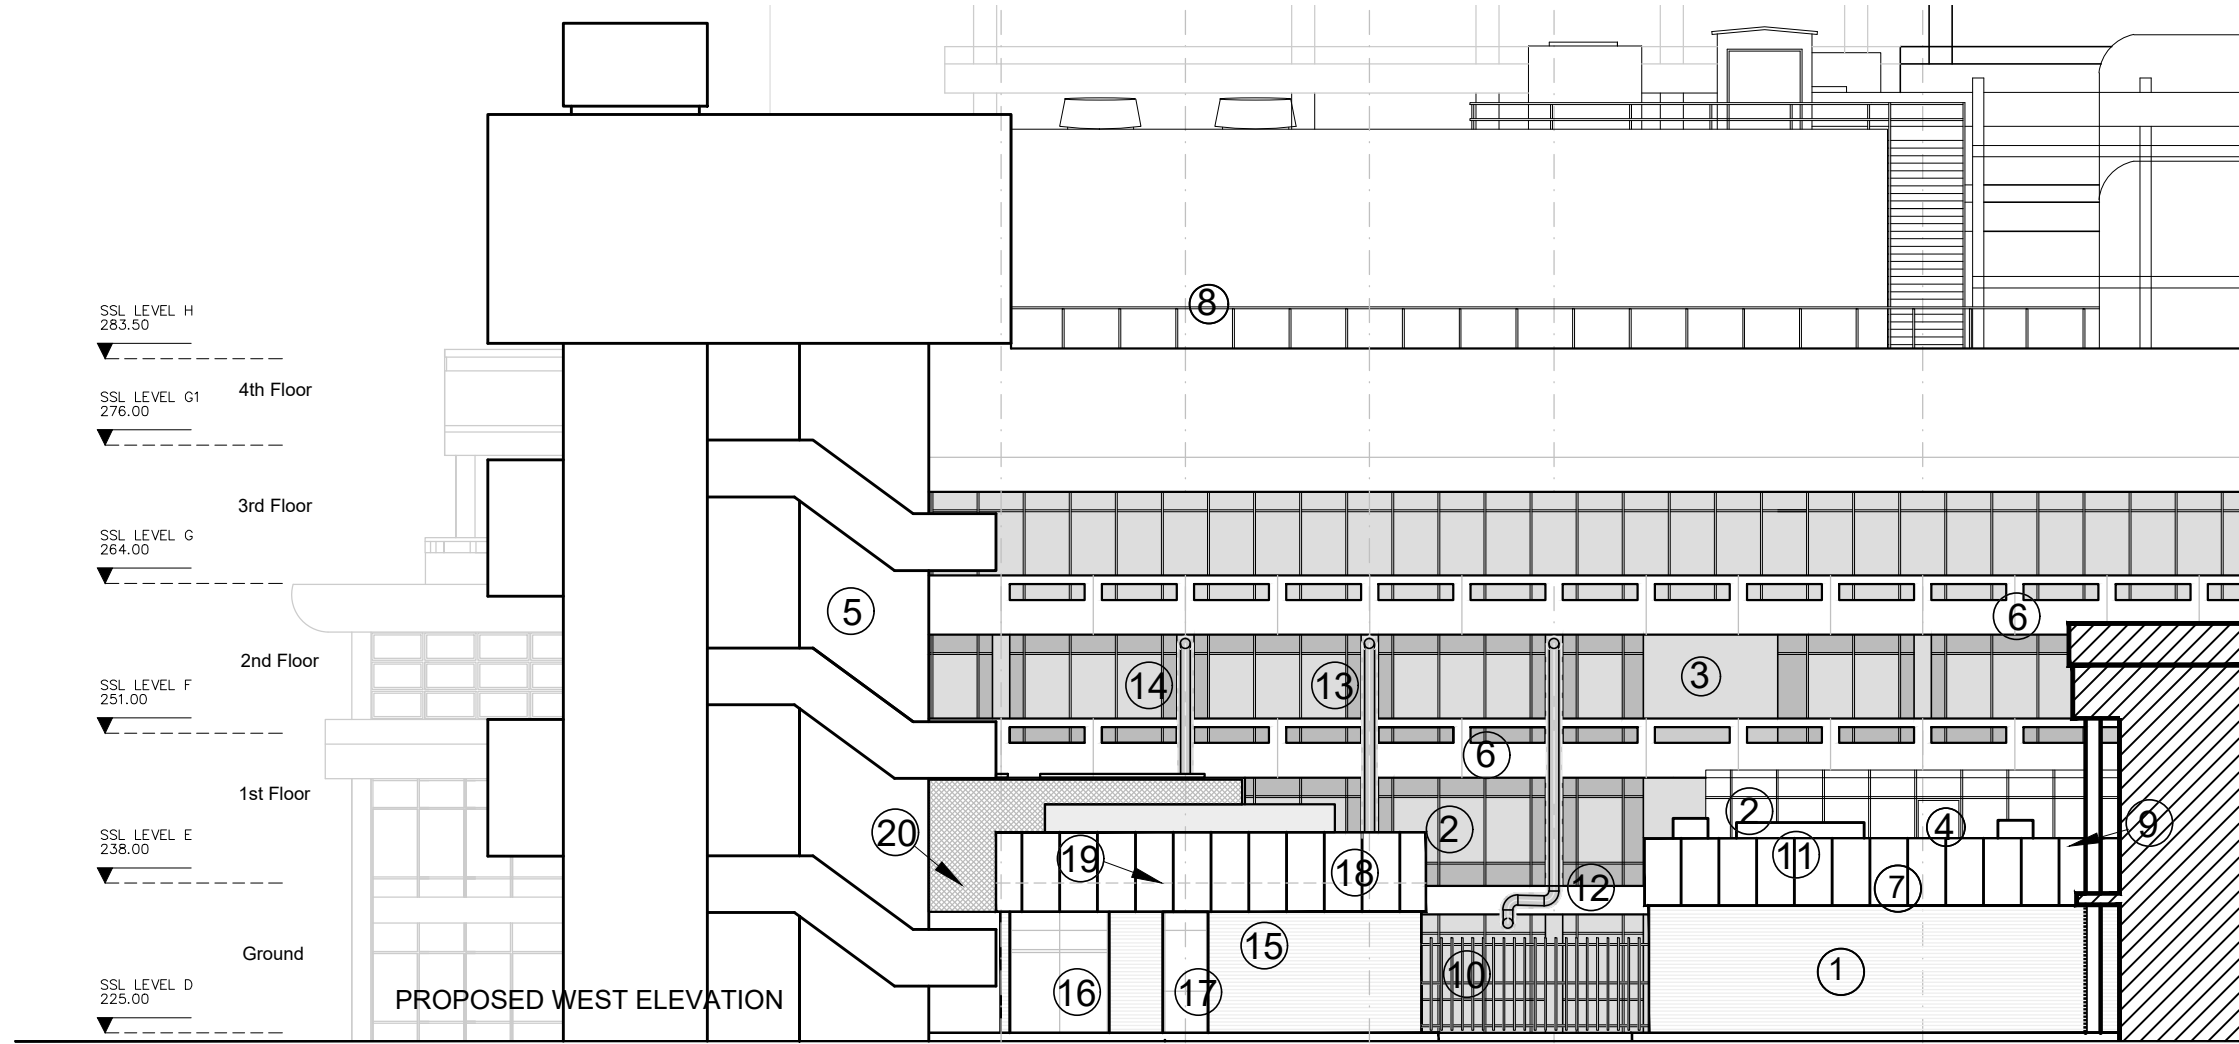

**ISSUED FOR PLANNING**

West Elevation Existing & Proposed	18043 JOB NUMBER	(02)021 DRAWING NUMBER	/ REV
Royal Free London MRI	May 2019 DATE	1:200 @A3 SCALE	

Ansell & Bailey Ltd Chartered Architects 17 Bowling Green Lane London EC1R 0QB 020 7387 0141 architects@ansellandbailey.com

**ANSELL + BAILEY**