


THIS DRAWING IS PROTECTED BY COPYRIGHT - FIGURED DIMENSIONS ONLY TO BE TAKEN FROM THIS DRAWING. DIMENSIONS TO BE CHECKED ON SITE AND ANY DISCREPANCIES REPORTED TO THE ARCHITECT IMMEDIATELY.
 PURPOSE OF ISSUE: (A)FOR COMMENT / CO-ORDINATION (B)FOR INFORMATION (C)FOR APPROVAL (D)FOR TENDER (E)FOR CONSTRUCTION (F)FINAL DESIGN DRAWING

Rev	Rev Date	Revision Description	Drawn/Checked	Purpose of Issue

LEGEND:

- ① EXISTING CURTAIN WALLING
- ② EXISTING CONCRETE STAIR/SHAFT
- ③ EXISTING CONCRETE BALUSTRADE
- ④ EXISTING CANOPY
- ⑤ EXISTING PLANT ROOM CONCRETE PANELS
- ⑥ EXISTING HANDRAILS
- ⑦ EXISTING ACOUSTIC SCREEN ENCLOSING CHILLER
- ⑧ EXISTING QUENCH PIPE TO MRI 1
- ⑨ PROPOSED ACOUSTIC SCREENING TO MRI 3 ROOF PLANT

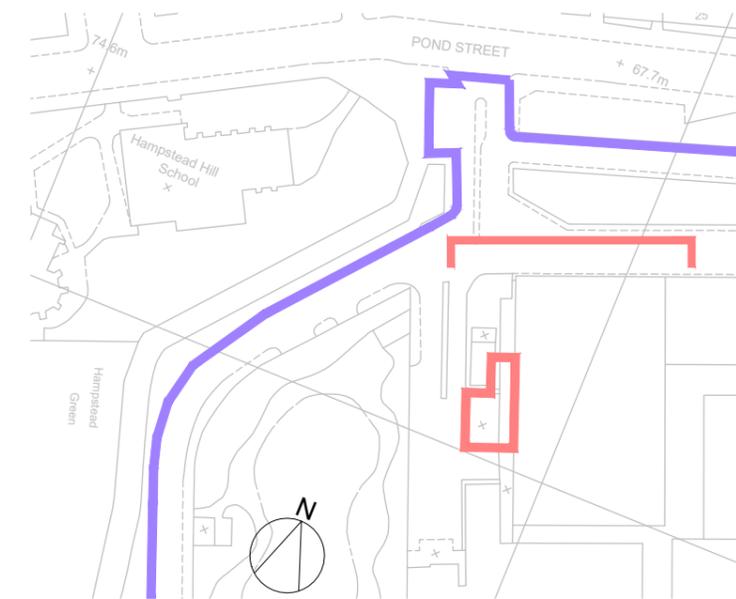


ISSUED FOR PLANNING


North Elevation - Main Entrance Existing & Proposed	18043 JOB NUMBER	(02)023 DRAWING NUMBER	/ REV
Royal Free London MRI	May 2019 DATE	1:200 @A3 SCALE	

Ansell & Bailey Ltd Chartered Architects 17 Bowling Green Lane London EC1R 0QB 020 7387 0141 architects@ansellandbailey.com

ANSELL + BAILEY

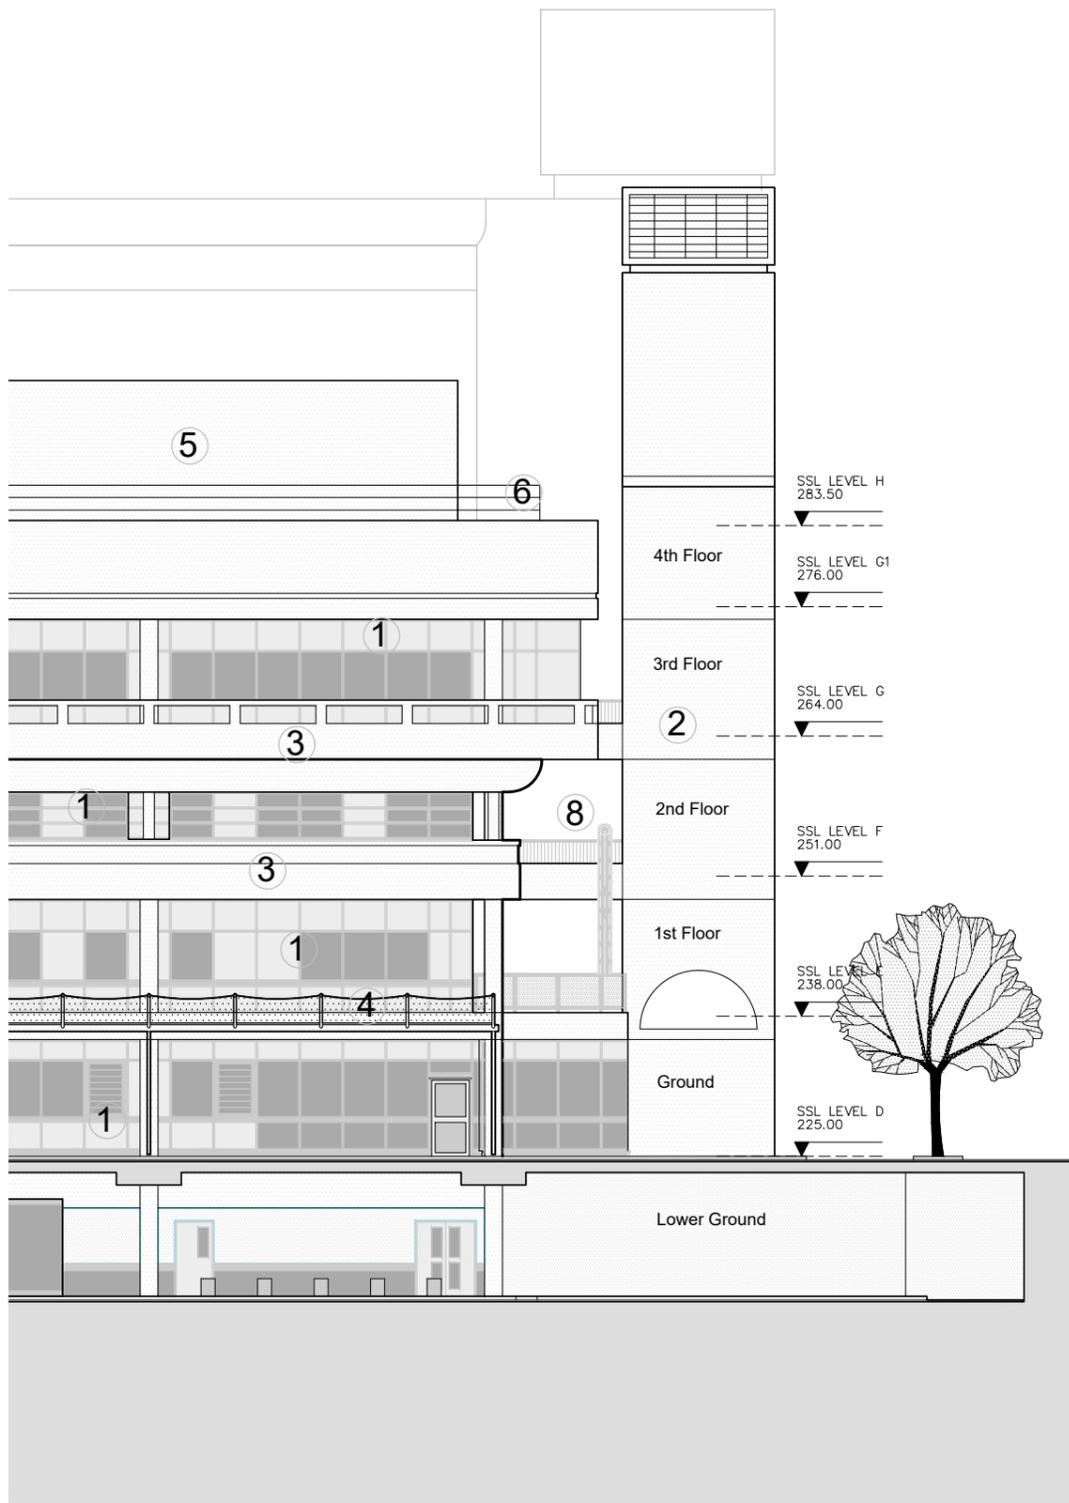

EXISTING NORTH ELEVATION

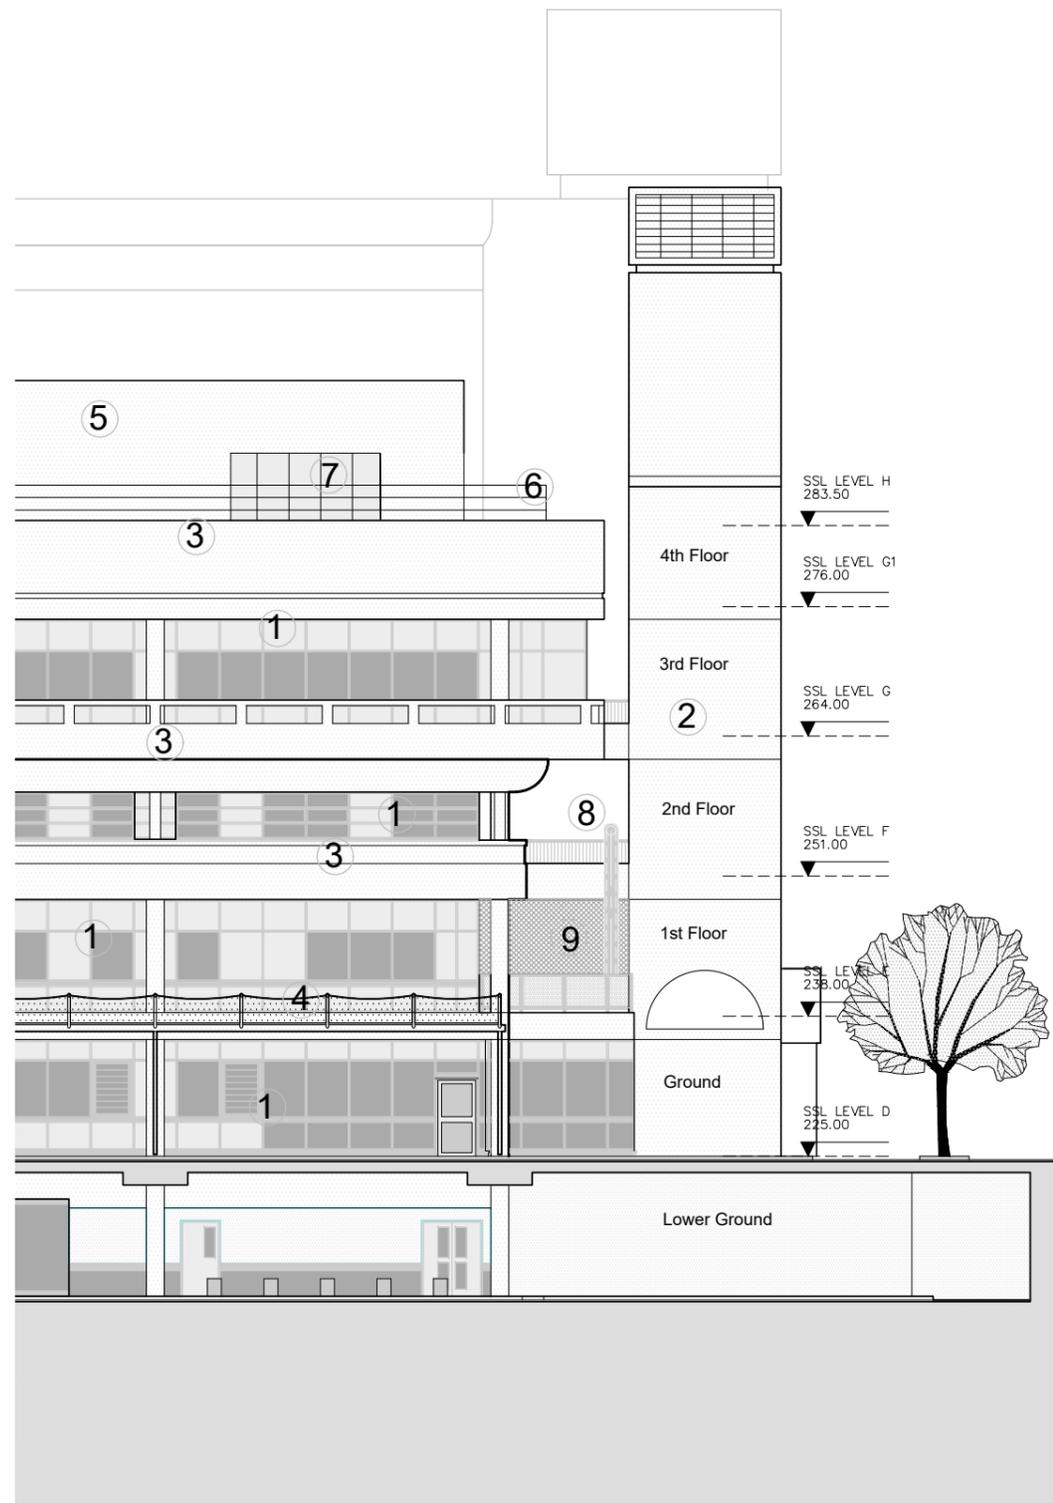

PROPOSED NORTH ELEVATION