




Basement Floor Plan

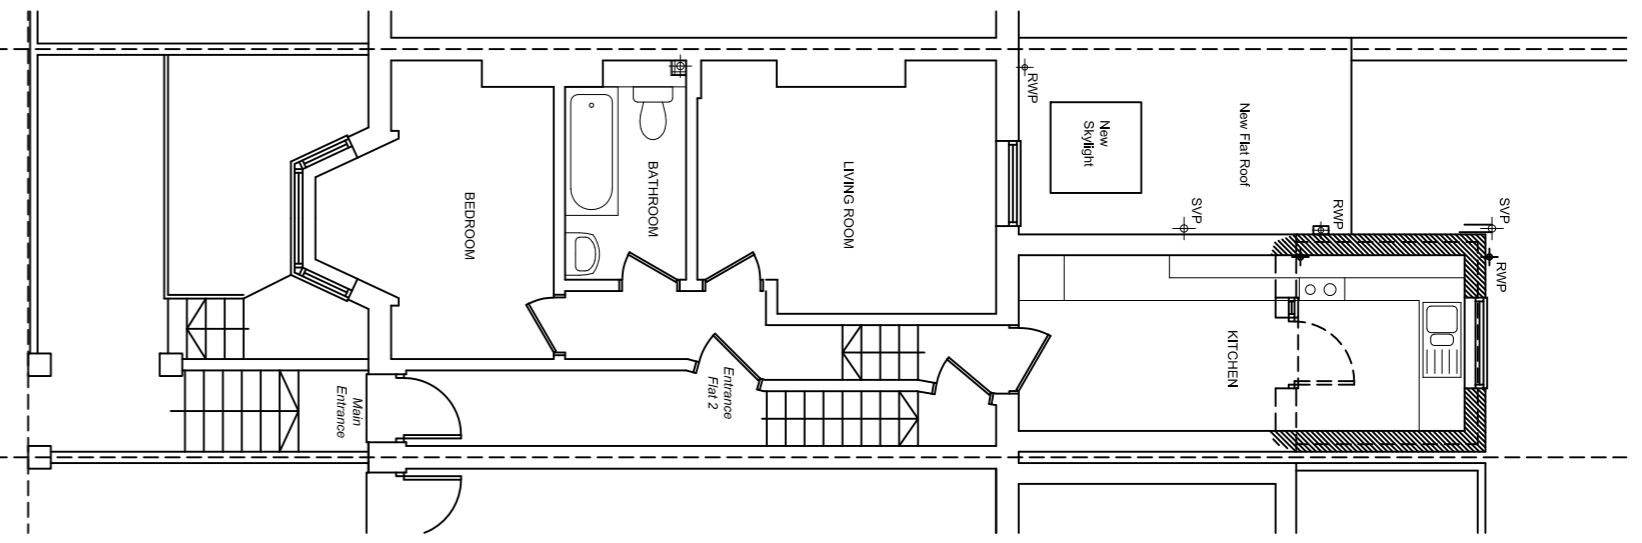


Ground Floor Plan

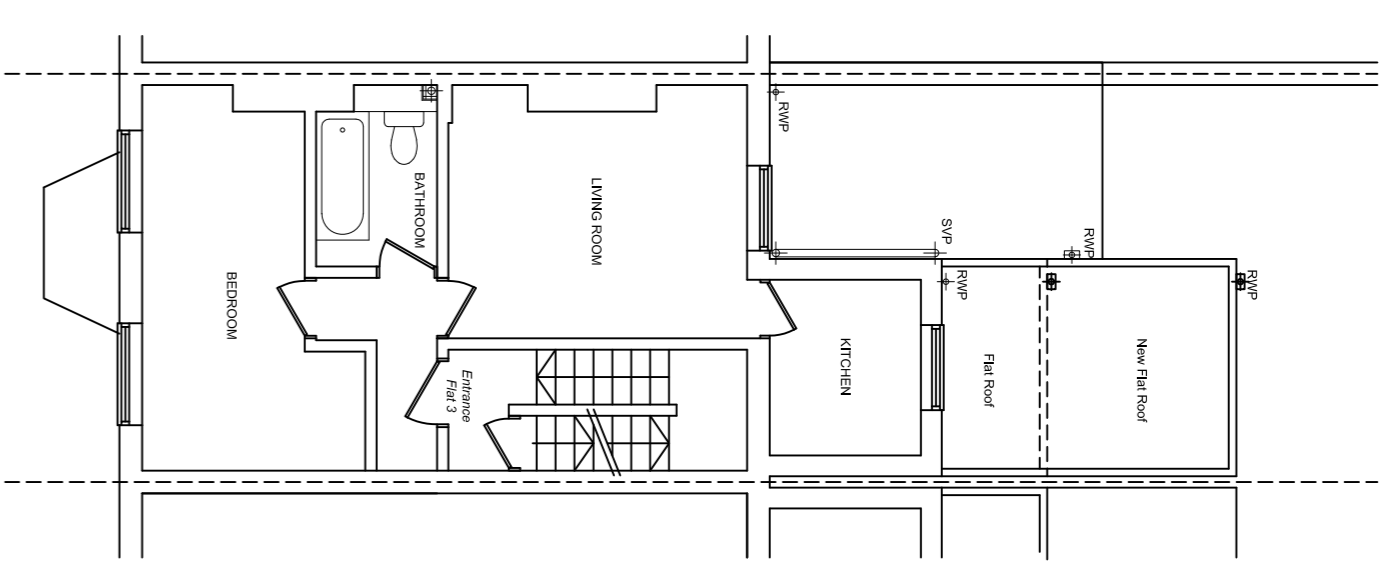

First Floor Plan

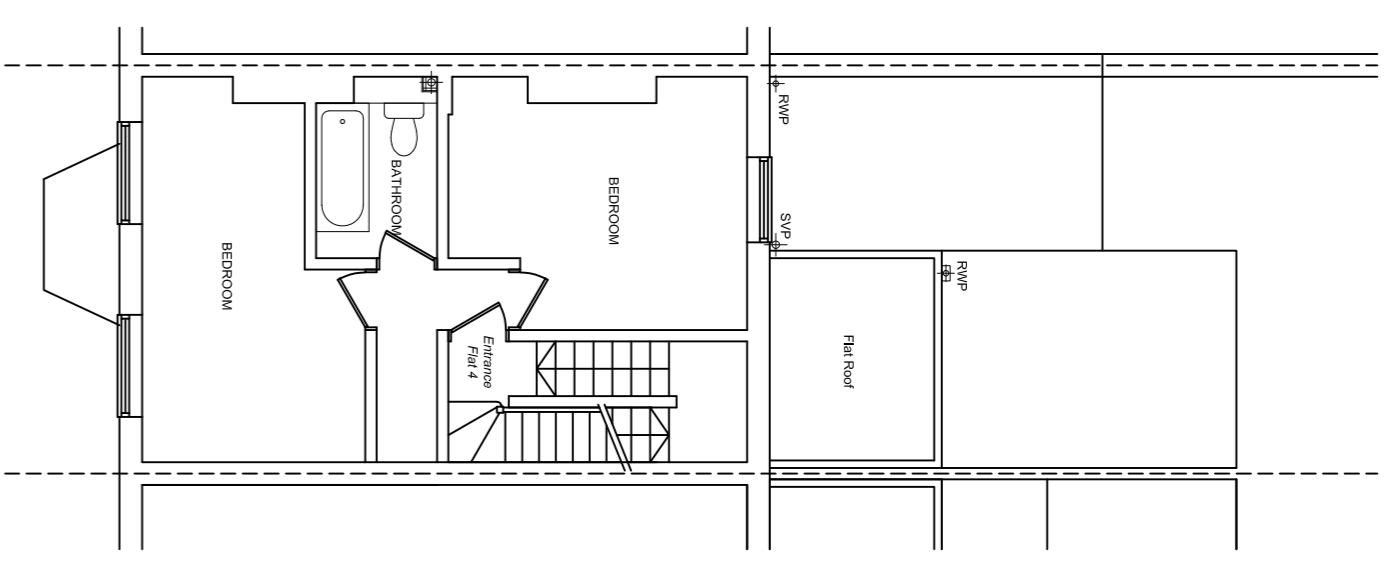


Second Floor Plan

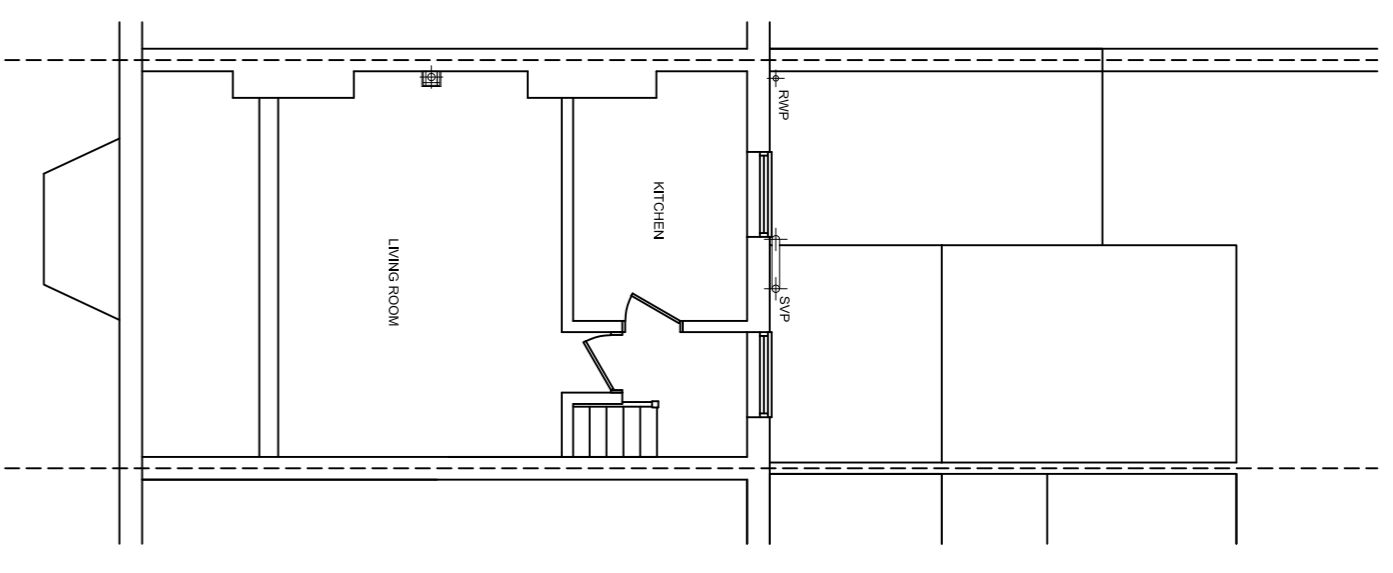


Third Floor Plan


Existing Floor Plans And Elevations

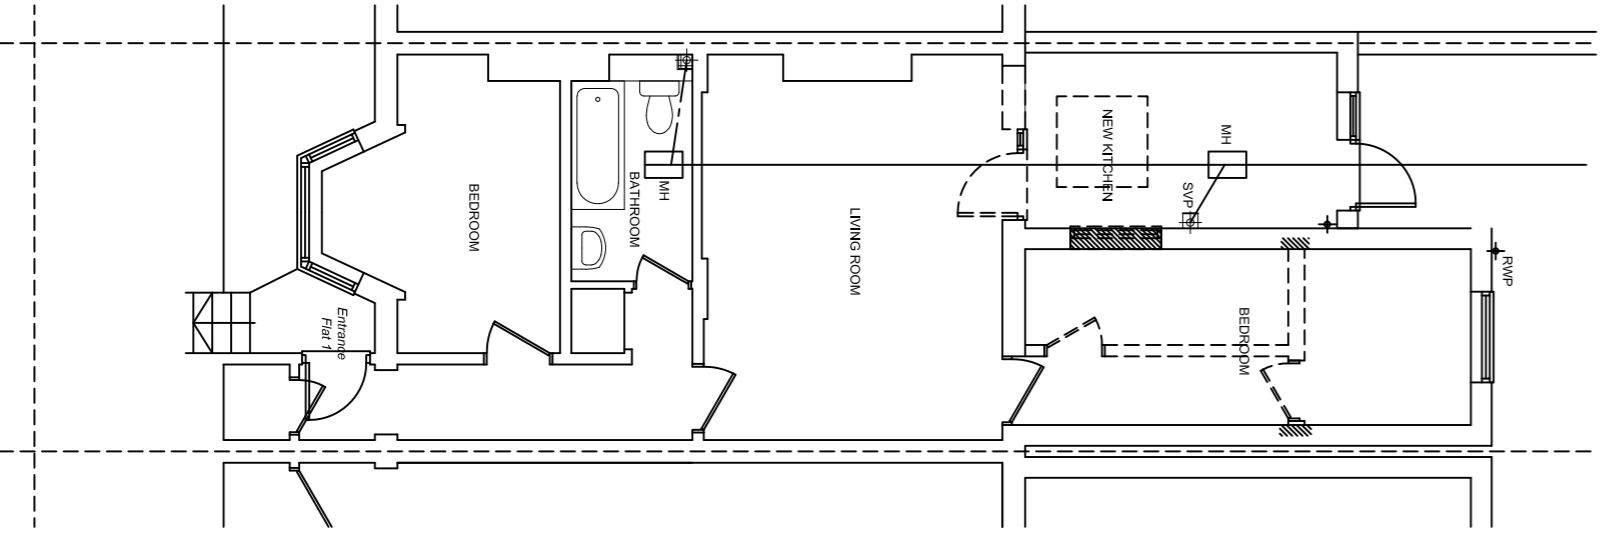


Basement Floor Plan

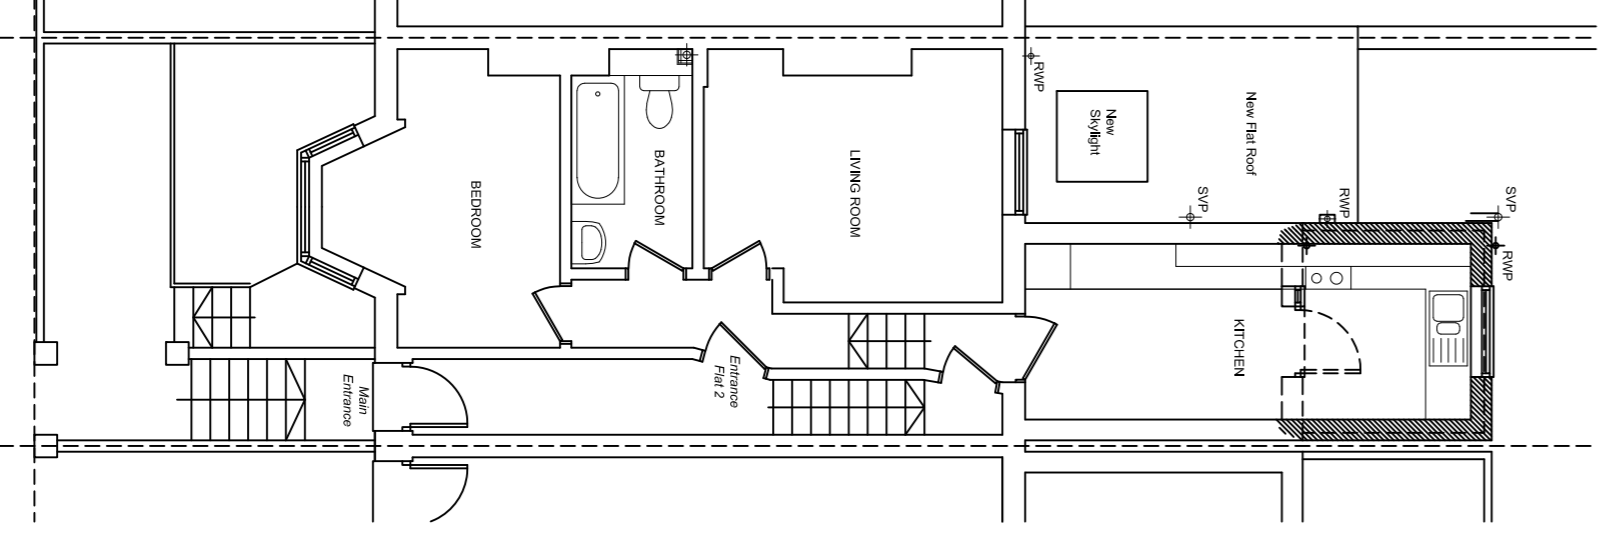


Ground Floor Plan

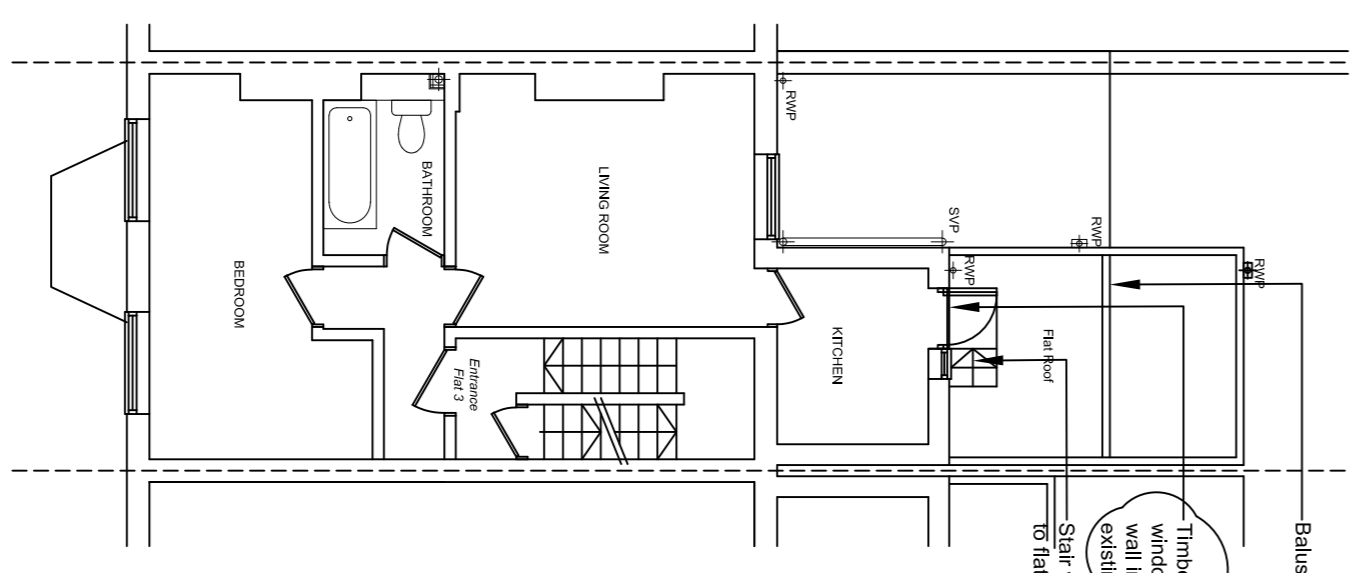

First Floor Plan

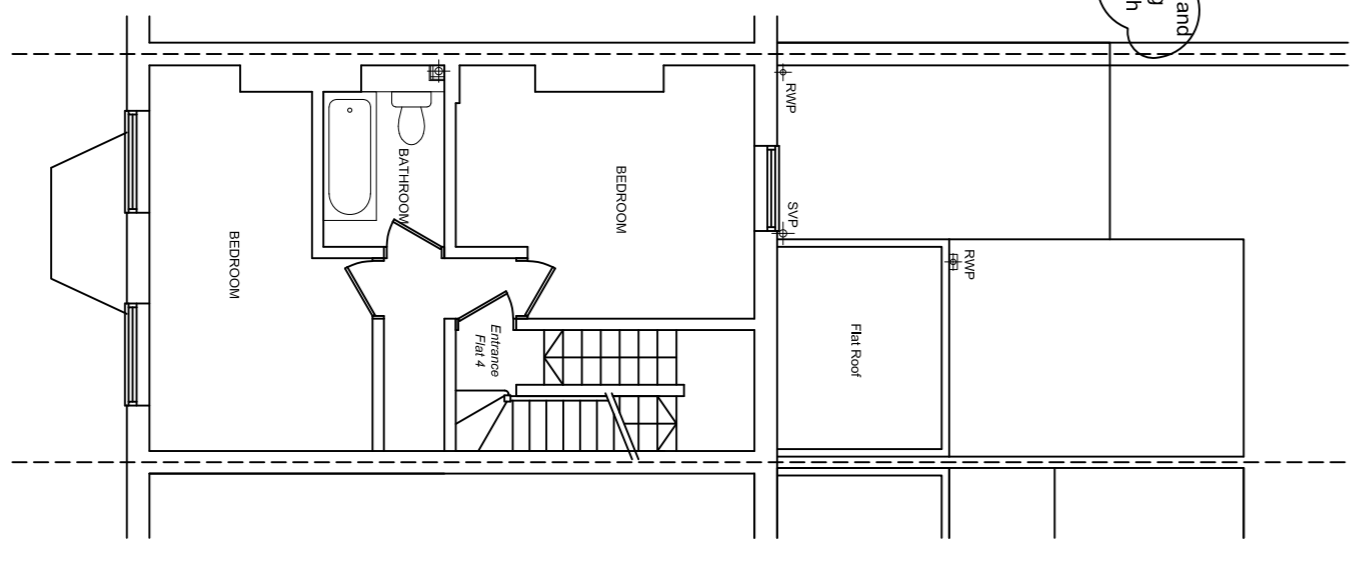


Second Floor Plan

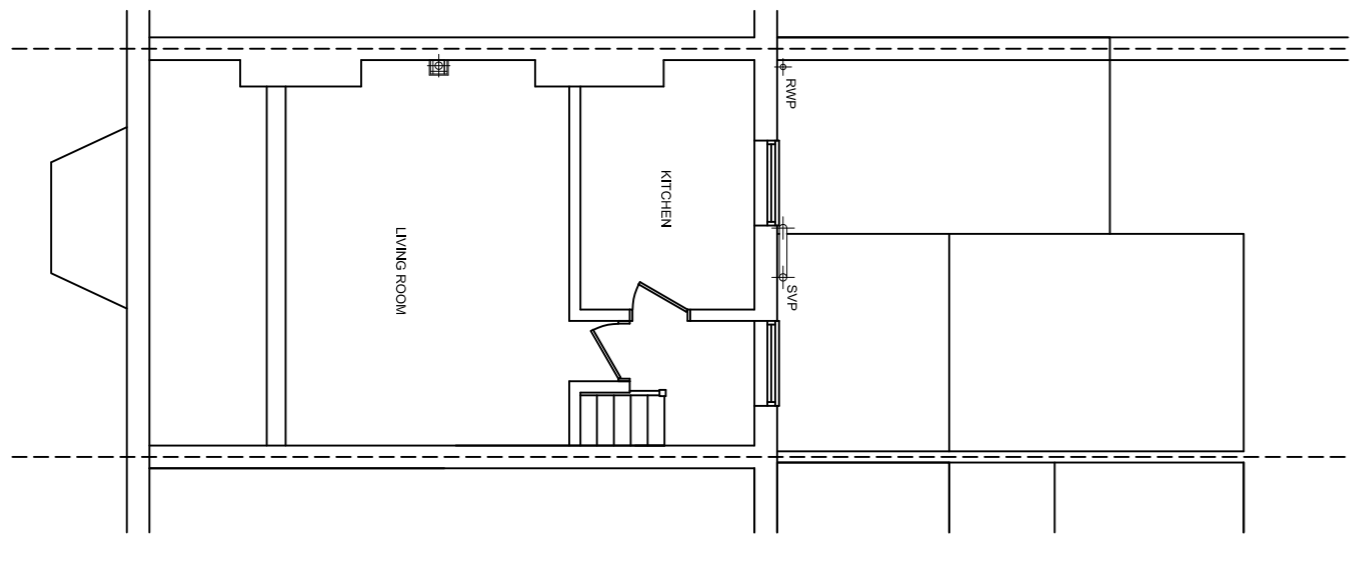


Third Floor Plan


Proposed Floor Plans And Elevations

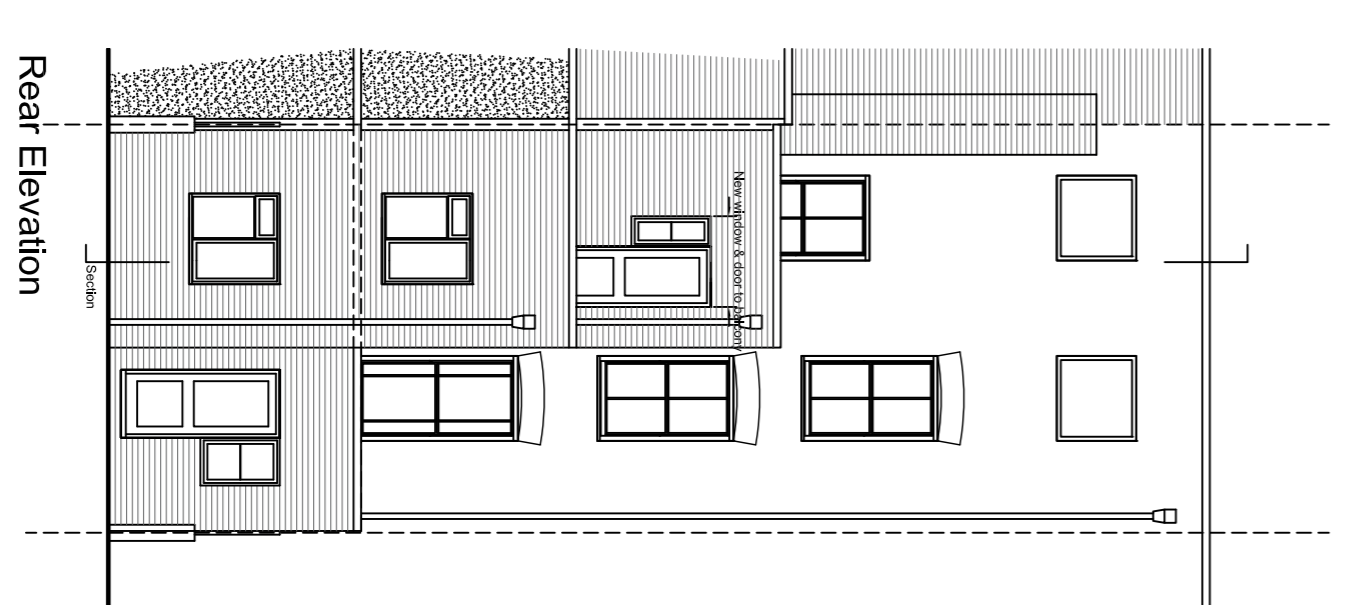


Rear Elevation

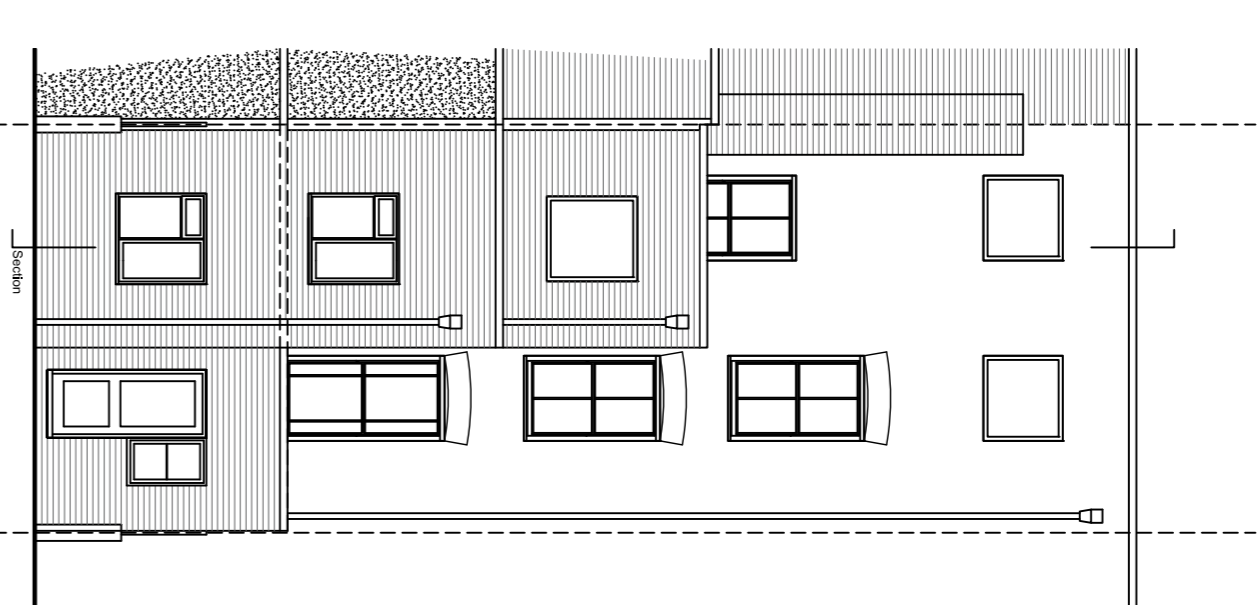


Rear Elevation

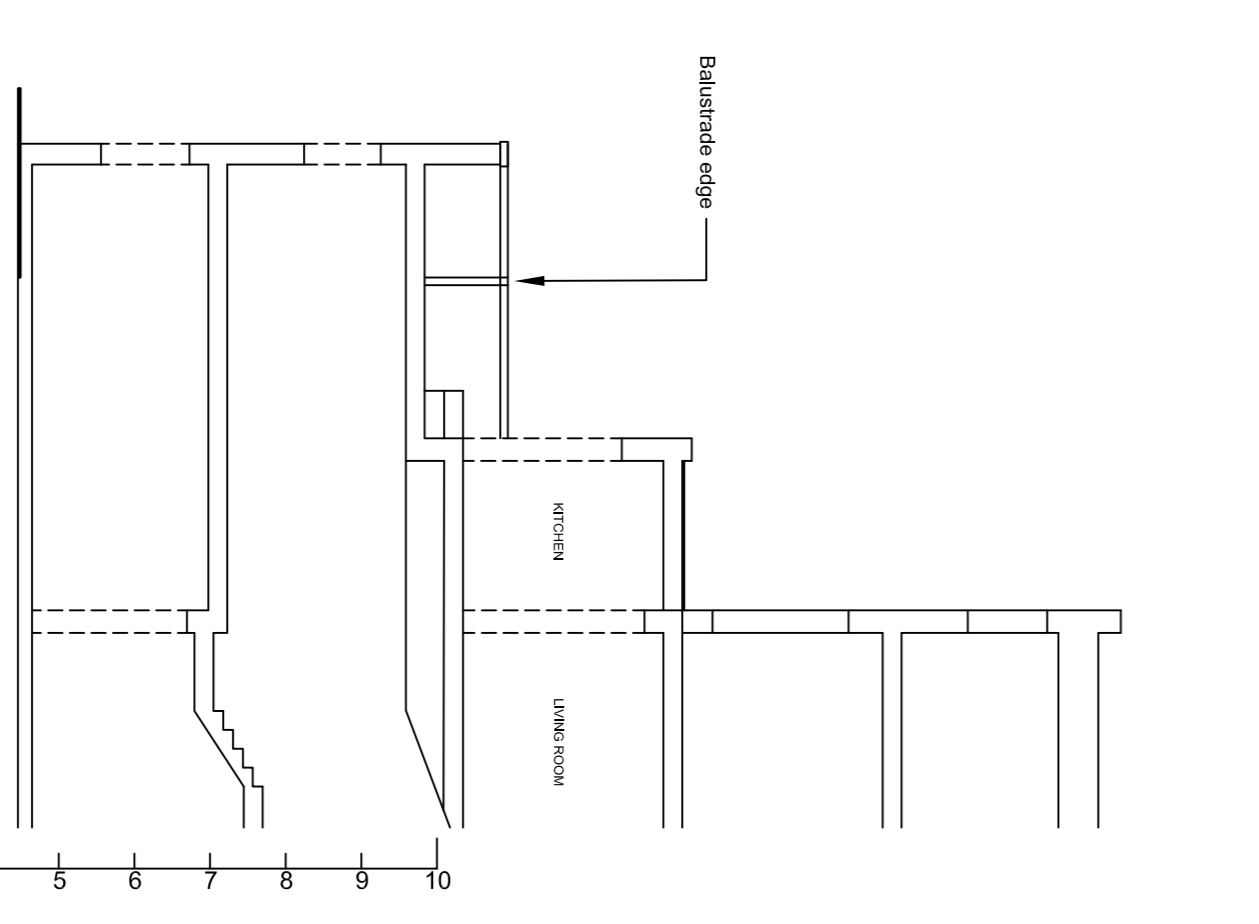

Side Elevation

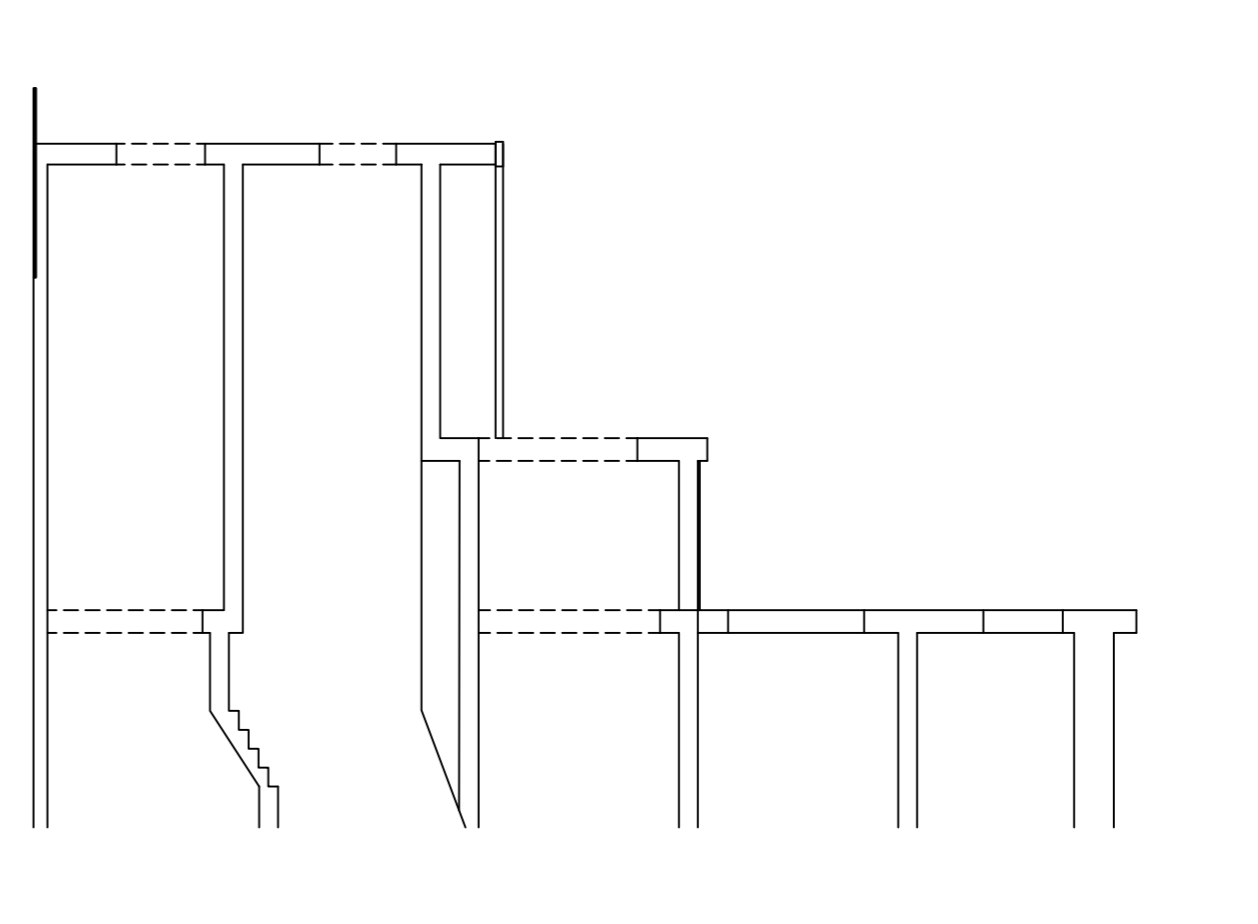

Side Elevation

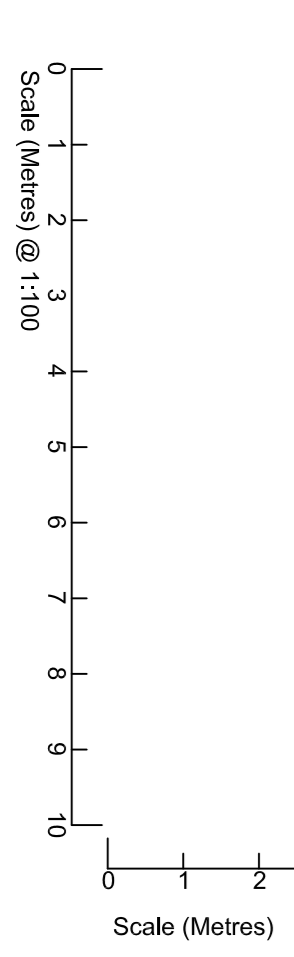

Scale (Metres)

SCALE	: 1:100	REVISION	
DATE	: June 2018		
DRAWN BY	: AA		
PROJECT NO	: DRAWING NO		
1783	101		B

29 Leighton Grove
London
NW5

Existing And Proposed Floor Plans
And Elevations

G A

NOTE: THIS IS AN A1 DRAWING

THIS DRAWING IS COPYRIGHT
NO DIMENSIONS SHOULD BE SCALED FROM THIS
DRAWING. ALL DIMENSIONS SHOULD BE VERIFIED
ON SITE BEFORE COMMENCING WORK OR
PREPARING SHOP DRAWINGS