


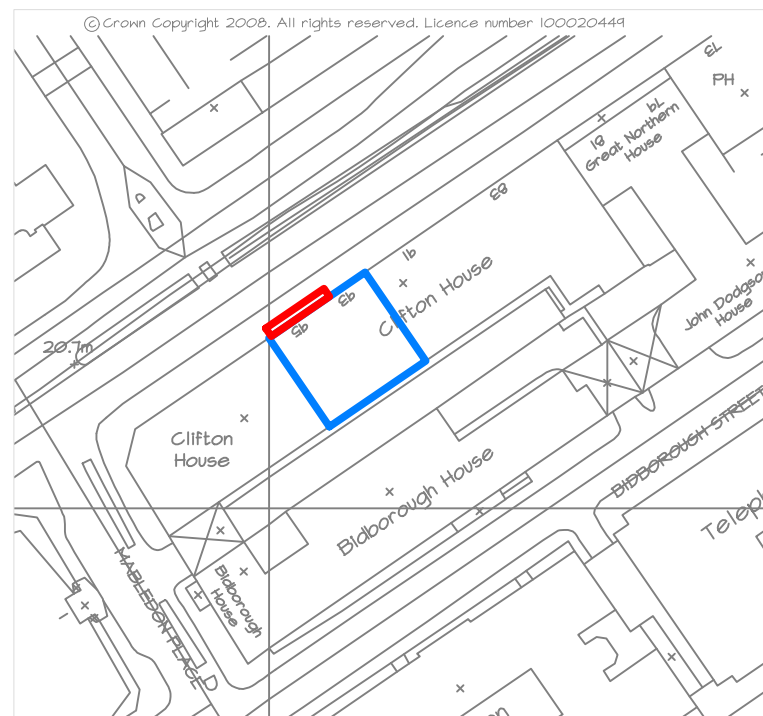


LOCATION PLAN
(1:1250)



VIEW FROM EUSTON ROAD - LHS




VIEW FROM EUSTON ROAD - RHS

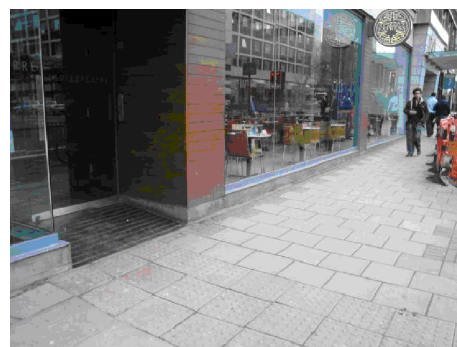

VIEW FROM EUSTON ROAD - LHS



VIEW FROM EUSTON ROAD - FRONT ELEVATION

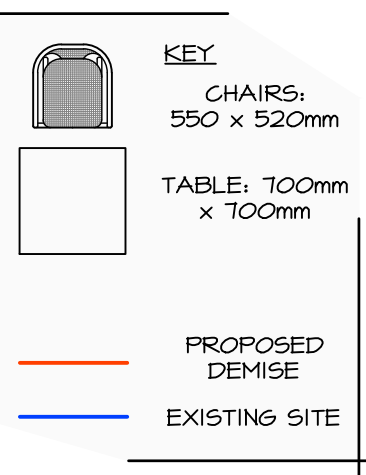

NOTES:

ALL FIGURED DIMENSIONS MUST BE CHECKED ON SITE PRIOR TO MANUFACTURE OF FITTINGS, ORDERING OF MATERIALS AND EQUIPMENT AND COMMENCING ON SITE.

ANY CONFLICTING INFORMATION FOUND ON THE DRAWING MUST BE REPORTED FOR CLARIFICATION.

ALL MATERIALS AND WORKMANSHIP TO BE IN ACCORDANCE WITH RELEVANT AND CURRENT BRITISH STANDARDS AND CODES OF PRACTICE.


REVISIONS:

'A' - 18/04/08 - A.P.
BARRIERS ADDED TO SEATING AREA.

'B' - 29/05/08 - A.P.
ORIGINAL TABLE LAYOUT REINSTATED, DEMISE MADE LARGER TO ALLOW CUSTOMER ACCESS TO TABLES.

'C' - 14/05/08 - D.S.
2NO. CHAIRS PER TABLE ALIGNED WITH THE WINDOW.

'D' - 20/07/16 - AP
WINDBREAKS REMOVED.

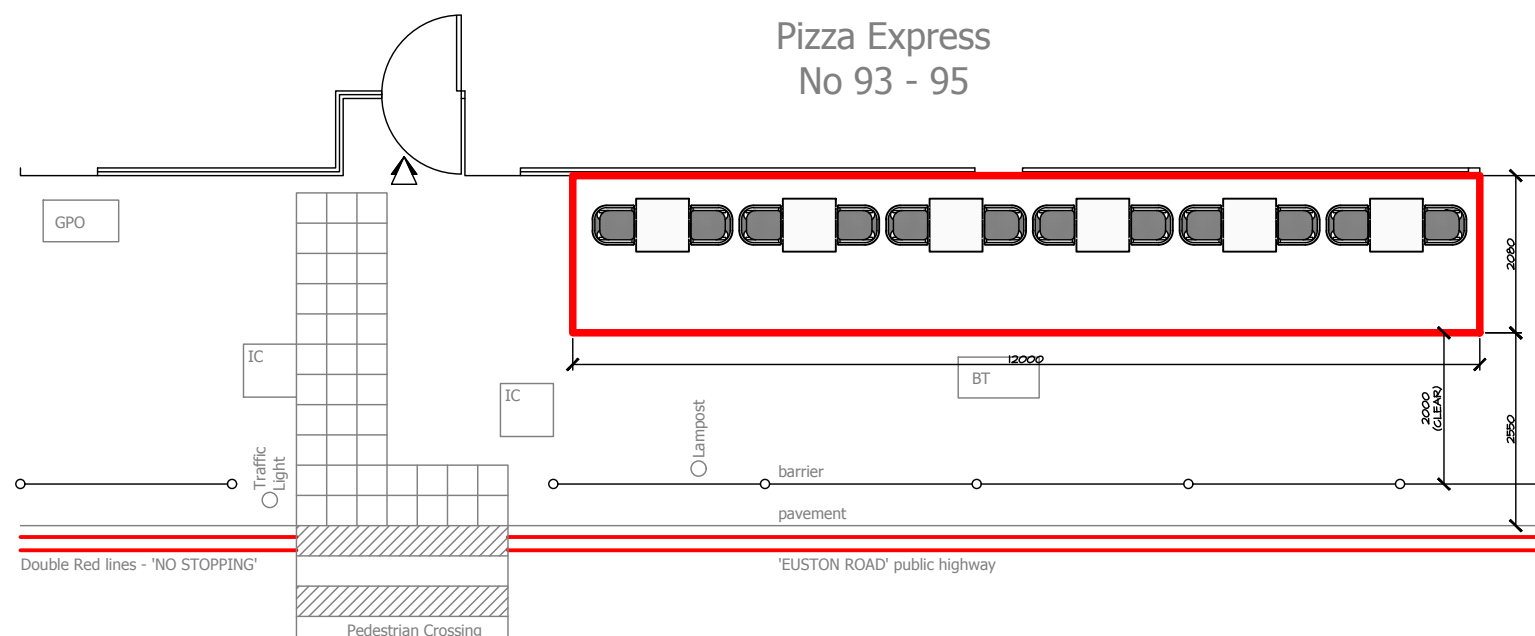

PLAN
(1:100)



Brewery Barn,
31 Lower Street,
Stansted,
Essex. CM24 8LN

Tel: 01279 815651
Fax: 01279 815601

Ampersand Associates Limited

Retail Design, Planning and
Project Management Services

Email: info@ampersand-associates.com
Web site: www.ampersand-associates.com

CONTRACT

PIZZA EXPRESS
93-95 Euston Rd (Clifton House)
LONDON
NW1 2RA

DRAWING

Pavement Licence Plan

SCALE: 1:100 @ A3

DATE: 29.01.08

DRAWN: blp/maa/nml / LT2006

DRAWING No

REV

5476_01

D