




PROPOSED FRONT ELEVATION -  
SHOWING PROPOSED CANOPY

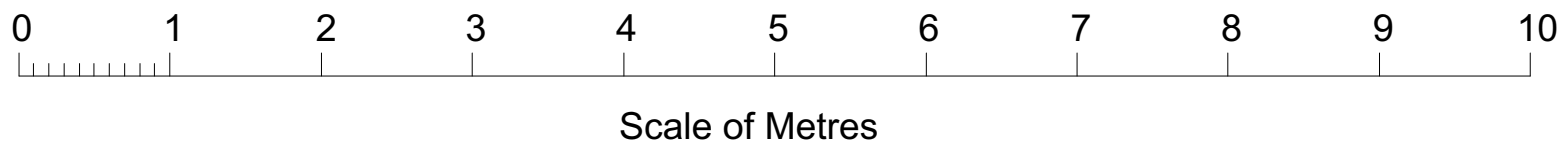

		Existing front door reinstated.			
No.	Date	Issue Notes			
This Drawing Is For Design Analysis Only And Must <b>Not</b> Be Scaled For Setting Out Or Any Other Construction Purposes.					
All Dimensions Are To Be Checked On Site By Builder Before Work Commences. Any Discrepancies Between The Drawings And Site Conditions Must Be Reported To The Designer Before Work Commences.					
Any Work Commencing Before Approvals Have Been Granted Is At The Risk Of The Client And The Builder.					
<div><div><div><div>IMV</div><div>construction</div></div><div>Unit 5, Sayer House Oxgate Lane London NW2 7JN</div></div></div>					
Job: REPLACEMENT CANOPY TO FRONT ENTRANCE: 59 REDINGTON ROAD, HAMPSTEAD, LONDON, NW3 7RP					
Drawing Title: PROPOSED FRONT ELEVATION - SHOWING PROPOSED CANOPY					
Telephone: 0208 450 5747		Project ID: MR UDI SHELEG			
Drawn By: JS		Scale: 1:50 @ A1			
Date: APRIL 2019		Drawing No: ECPL07(A)-226-2015			
CAD File Name: 59 REDINGTON ROAD					