
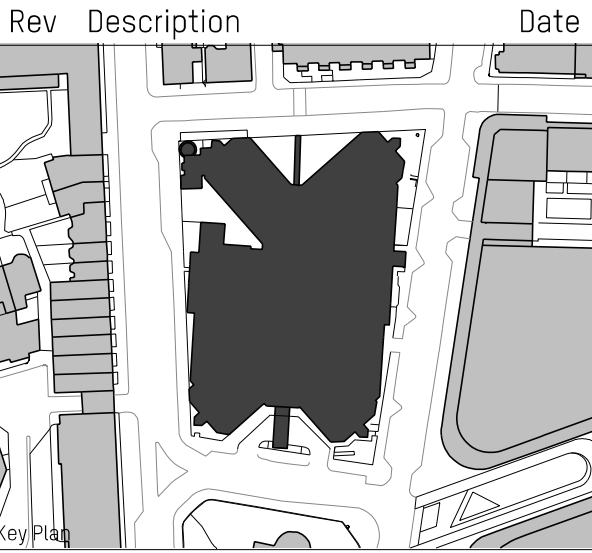


DO NOT SCALE FROM THIS DRAWING ALL DIMENSIONS ARE TO BE CHECKED ON SITE PRIOR TO BUILD. DIMENSIONAL DIFFERENCES TO BE CONFIRMED WITH THE ARCHITECT. THIS DRAWING IS TO BE READ IN CONJUNCTION WITH ALL CONSULTANTS INFORMATION. MACKAY AND PARTNERS LLP RETAIN THE COPYRIGHT OF ALL INFORMATION WITHIN THIS DRAWING.

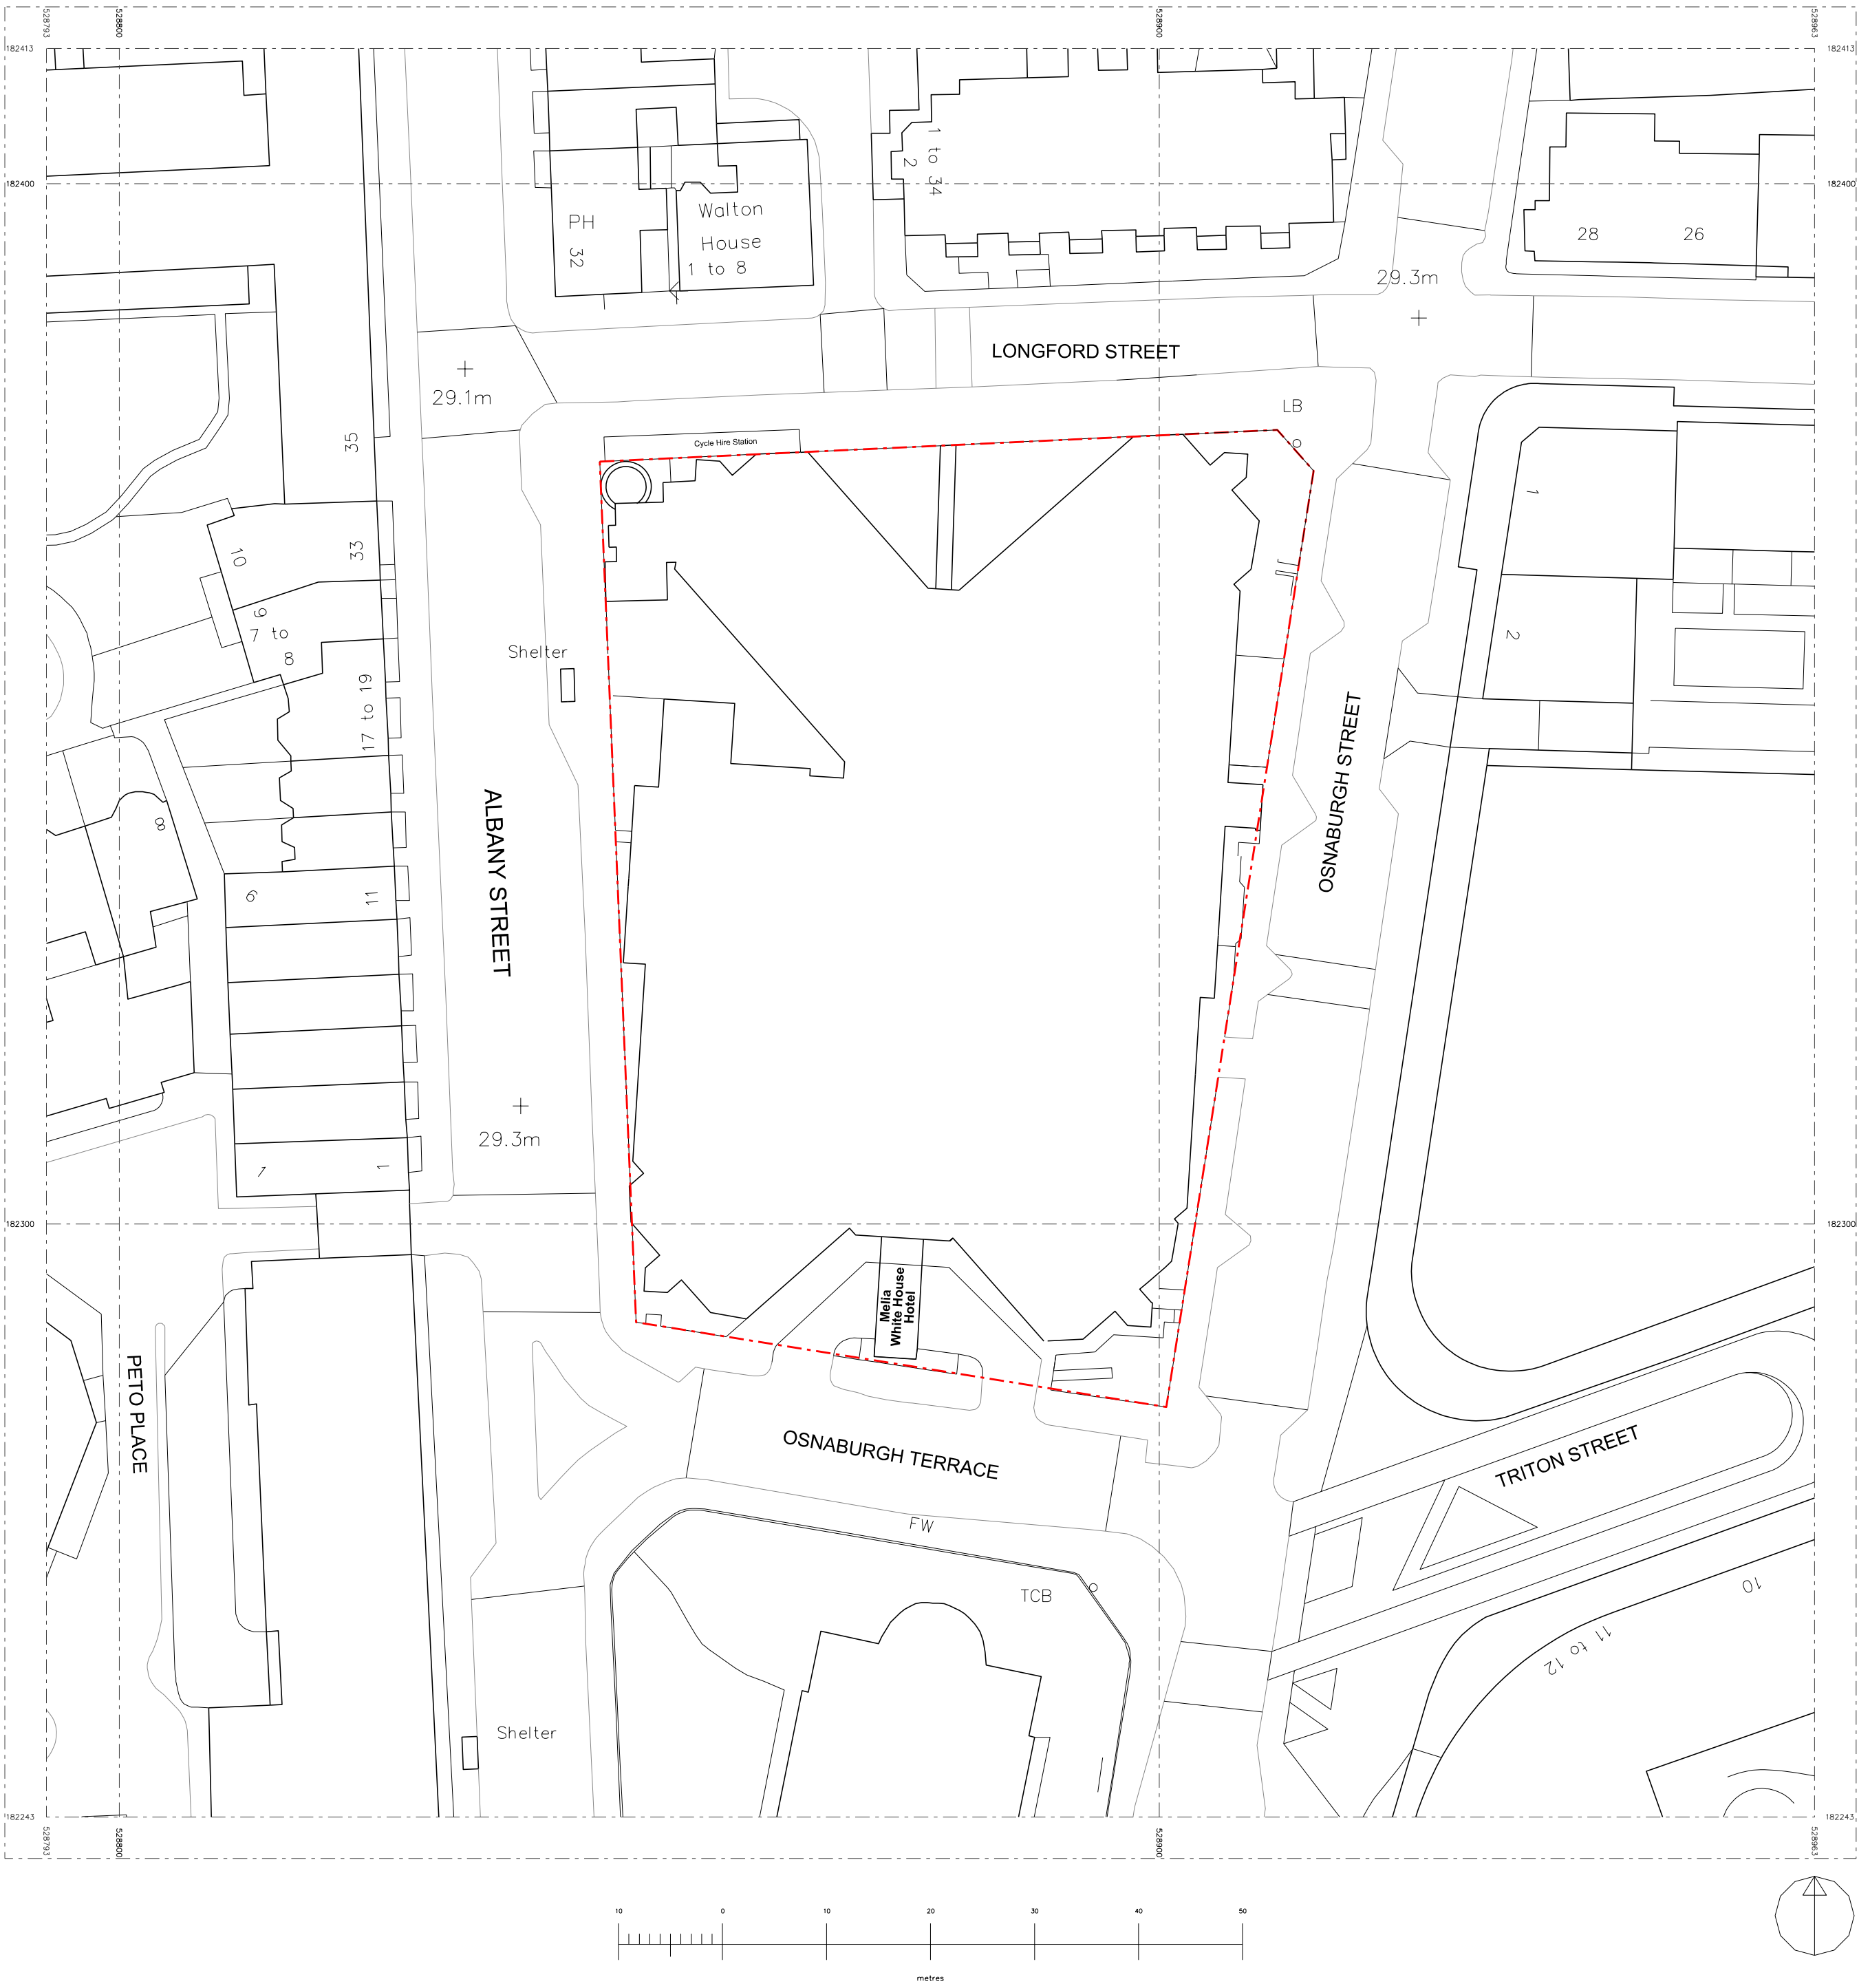

Key Plan
Drawing Status
TENDER
Issued only for purpose indicated

**+Mackay
Partners**

ARCHITECTS & DESIGNERS
Florin Studios, Florin Court, 6-8 Charterhouse Square
London EC1M 6EY tel +44 (0)207 608 1177
e mail: contact@mackayandpartners.co.uk

Job Title
White House Hotel

Drawing Title
**EXISTING
SITE PLAN**

Scale @ A1: 1:1250	Scale @ A3: 1:2500	Drawn by: MT
Date: 19/09/2018	Checked by: KM	
Drawing No.: 612.17_EX_01XX_100	Rev.: -	