
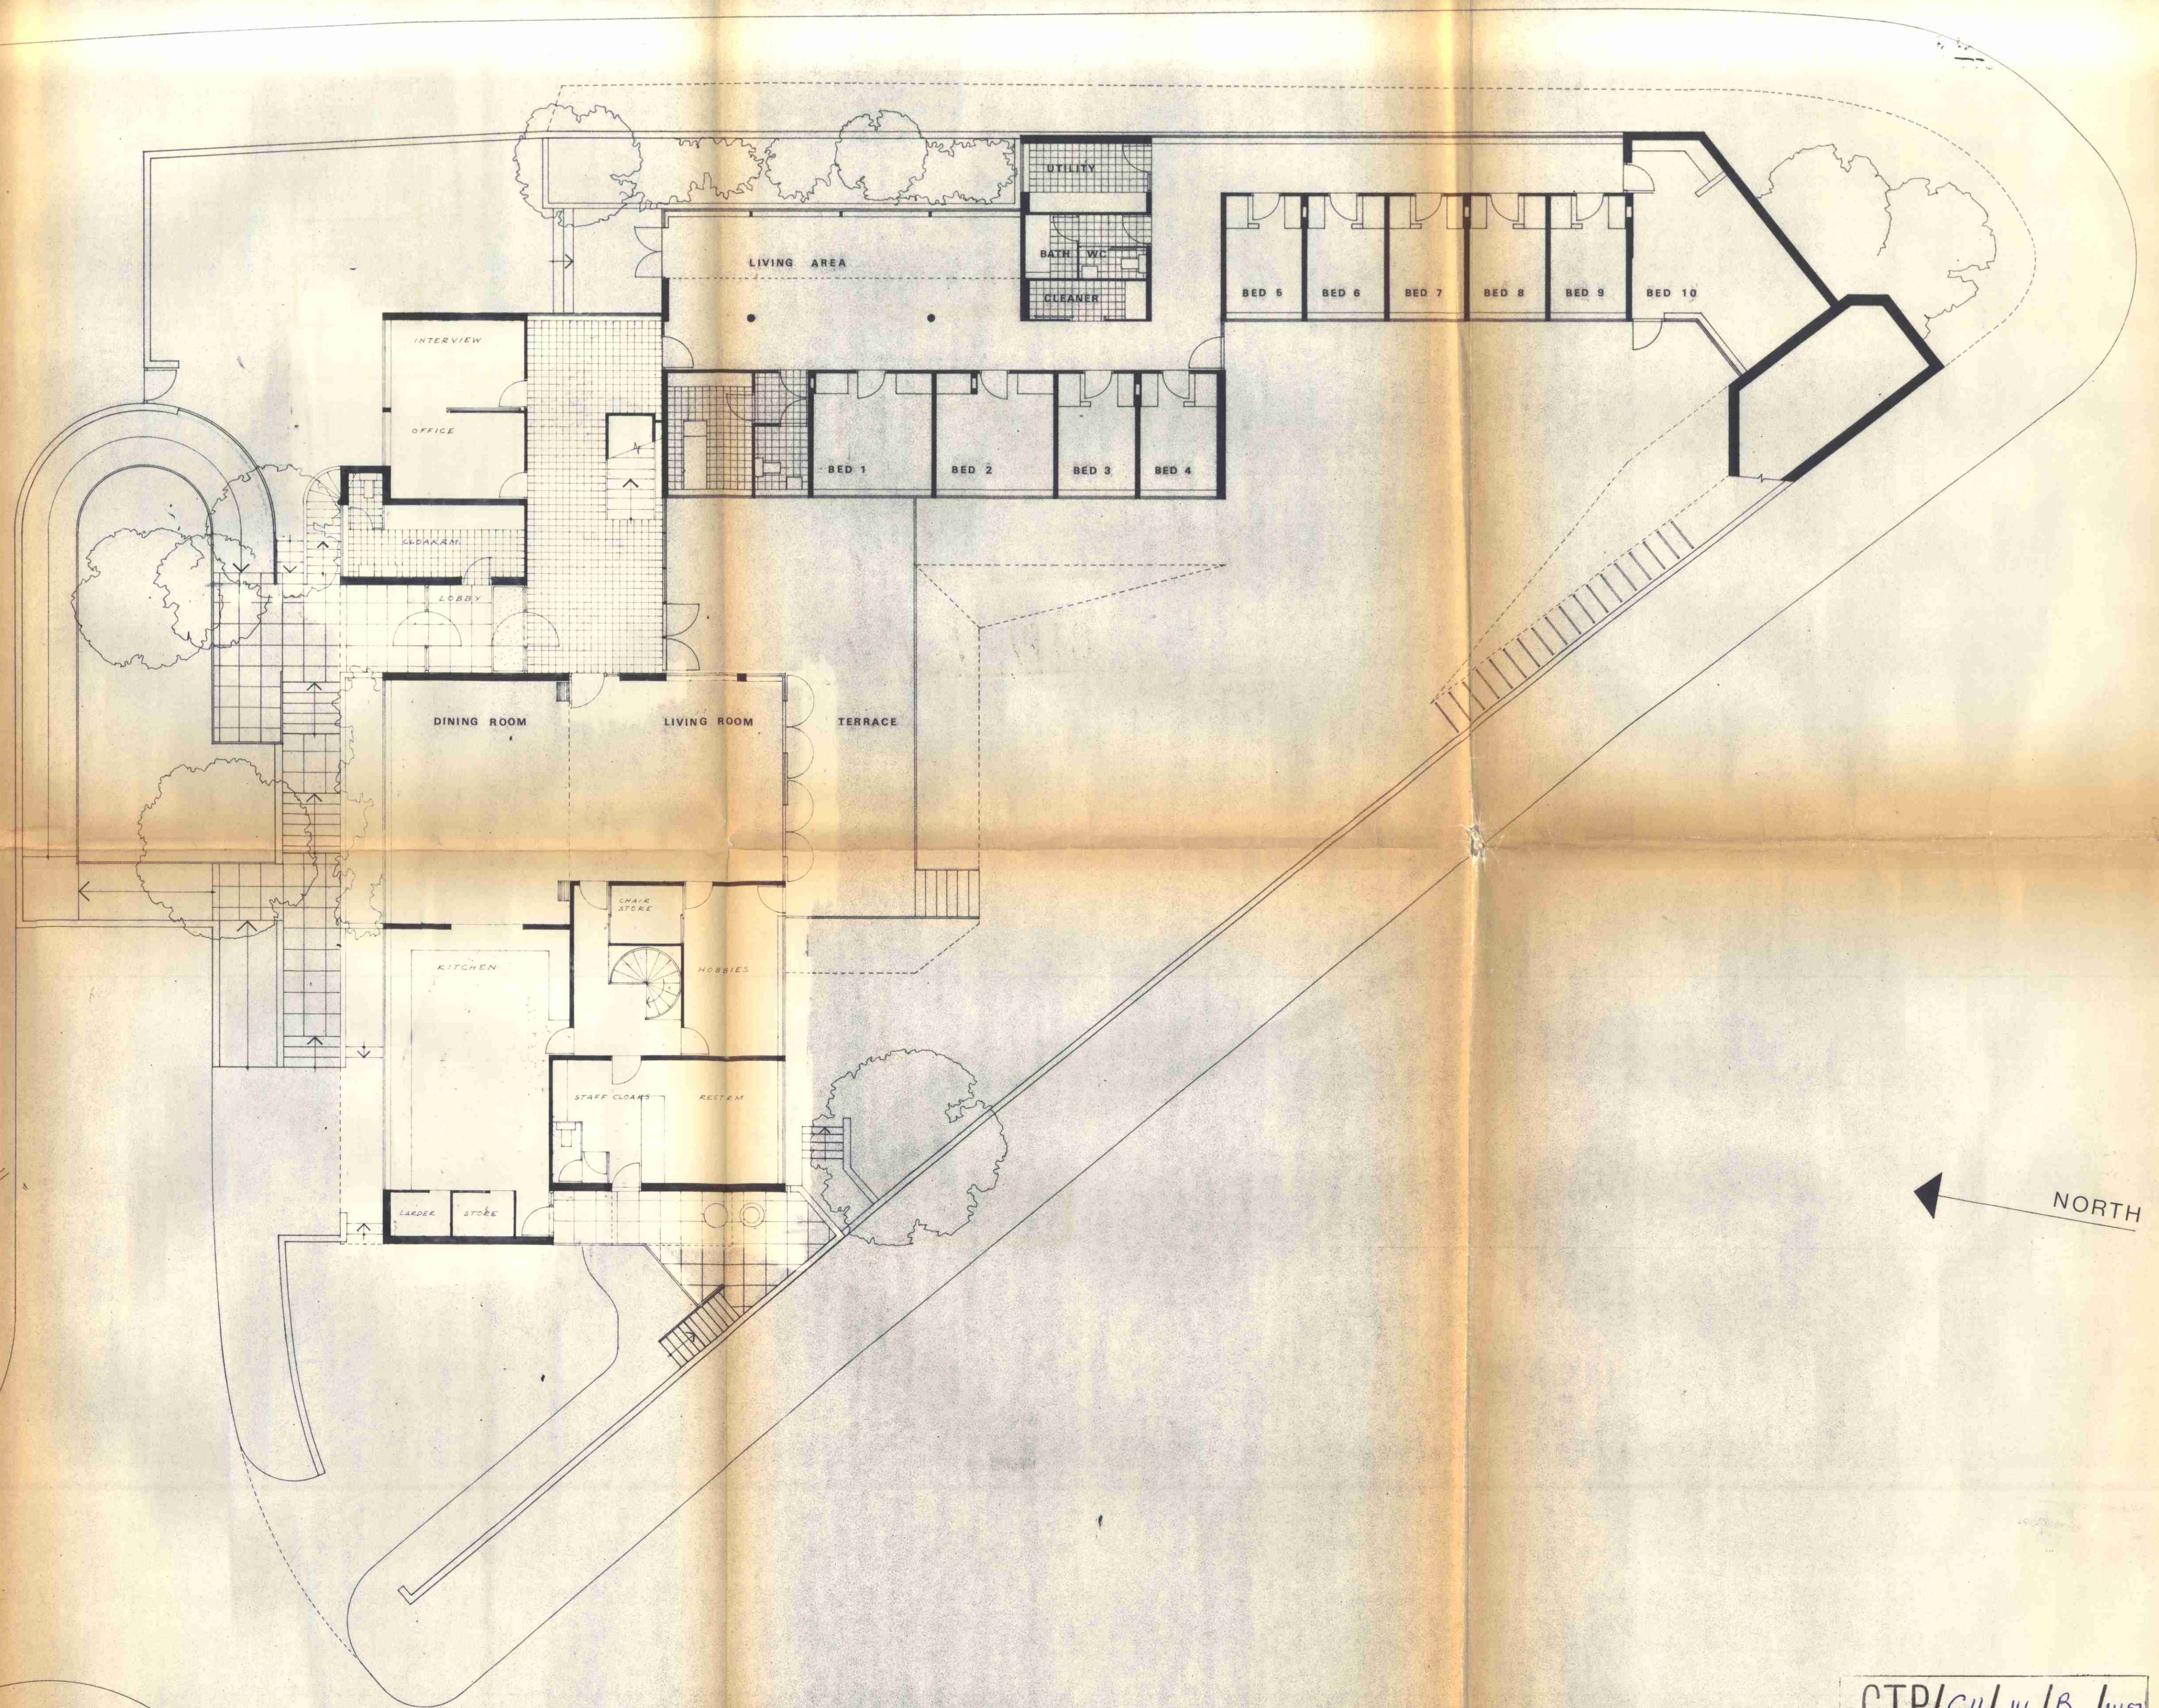


BASEMENT PLAN

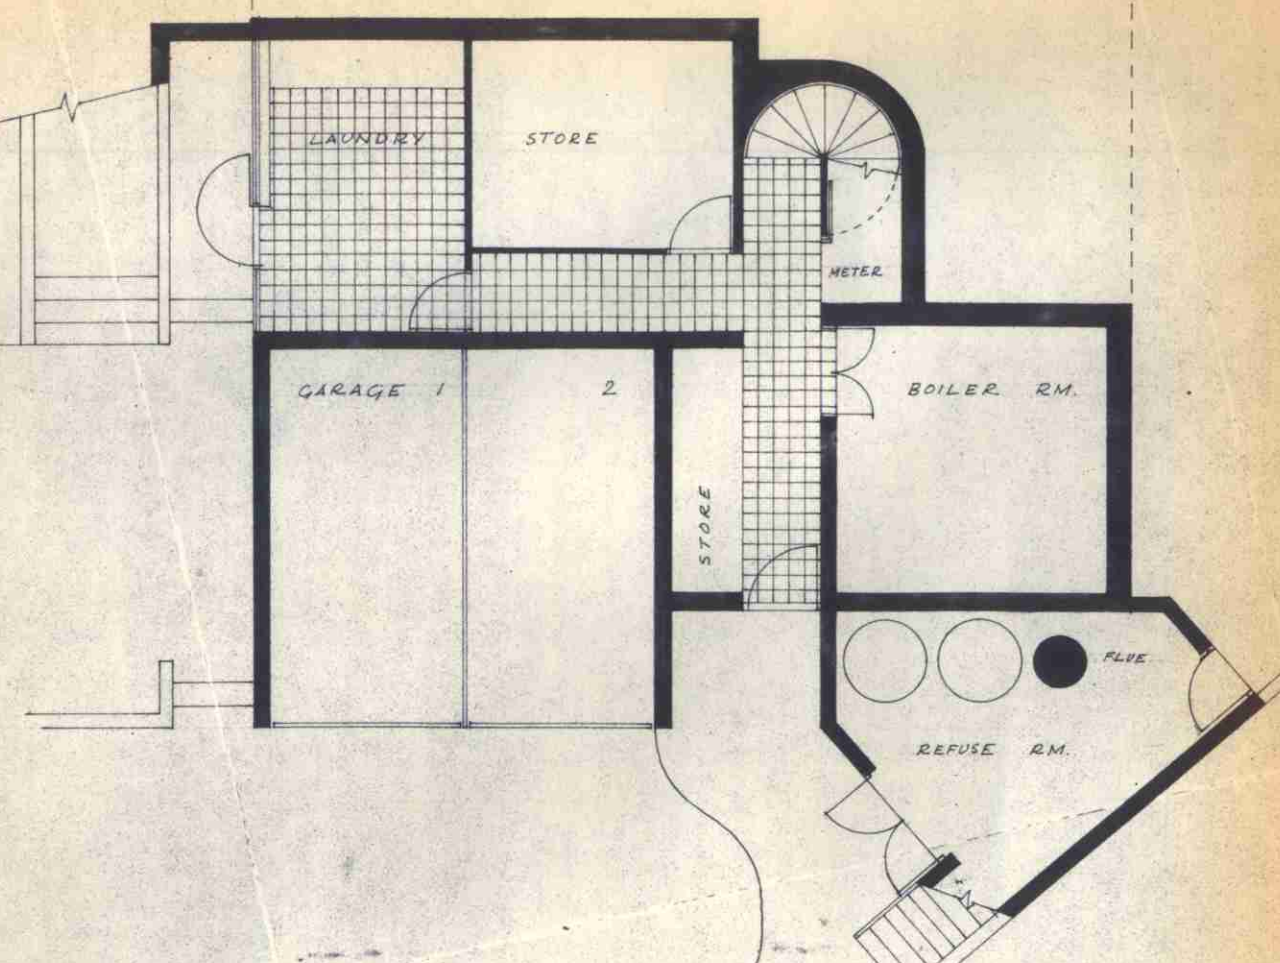

HIGHGATE NEW TOWN MENTAL HEALTH HOSTEL

GROUND FLOOR PLAN
REVISED 29 JULY 1971

CTP/C11/14/B/11683

SCALE 1 : 100
DRG NO. 5213/2