


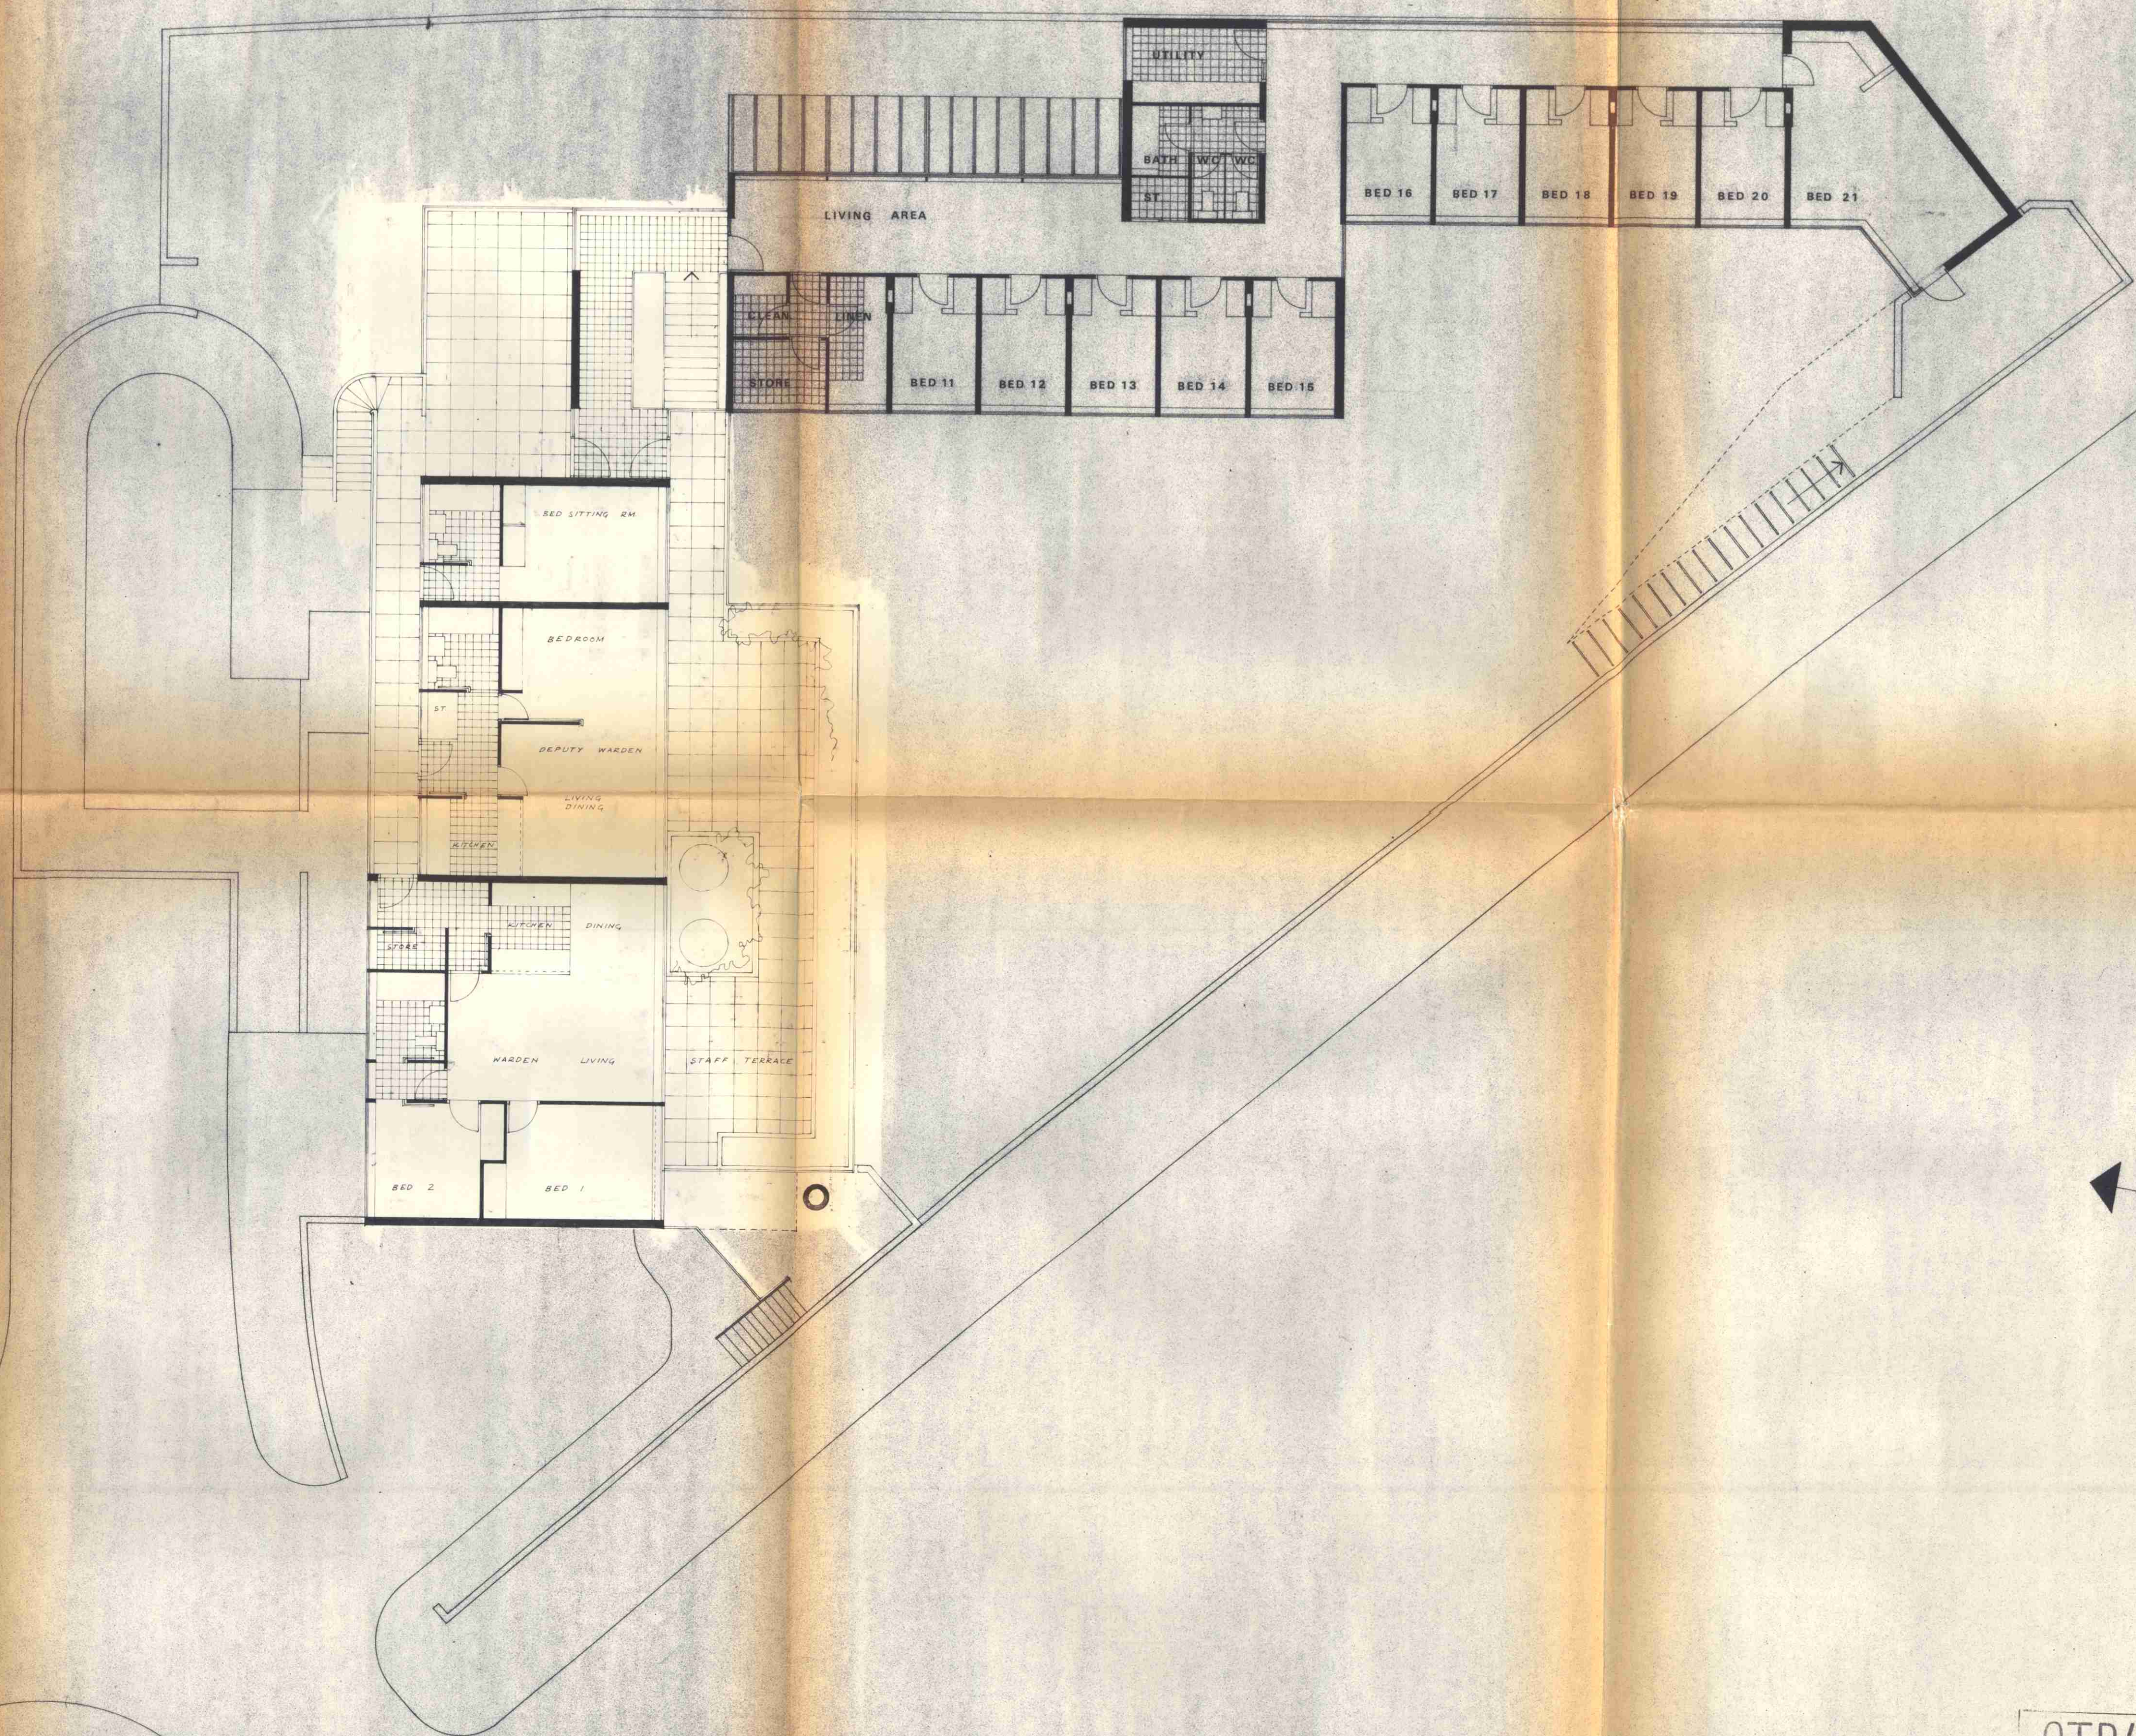

HIGHGATE NEW TOWN MENTAL HEALTH HOSTEL

FIRST FLOOR PLAN
REVISED 29 JULY 1971

CTP/C11/14/8/11683
SCALE 1:100
DRG No. 5213/3