




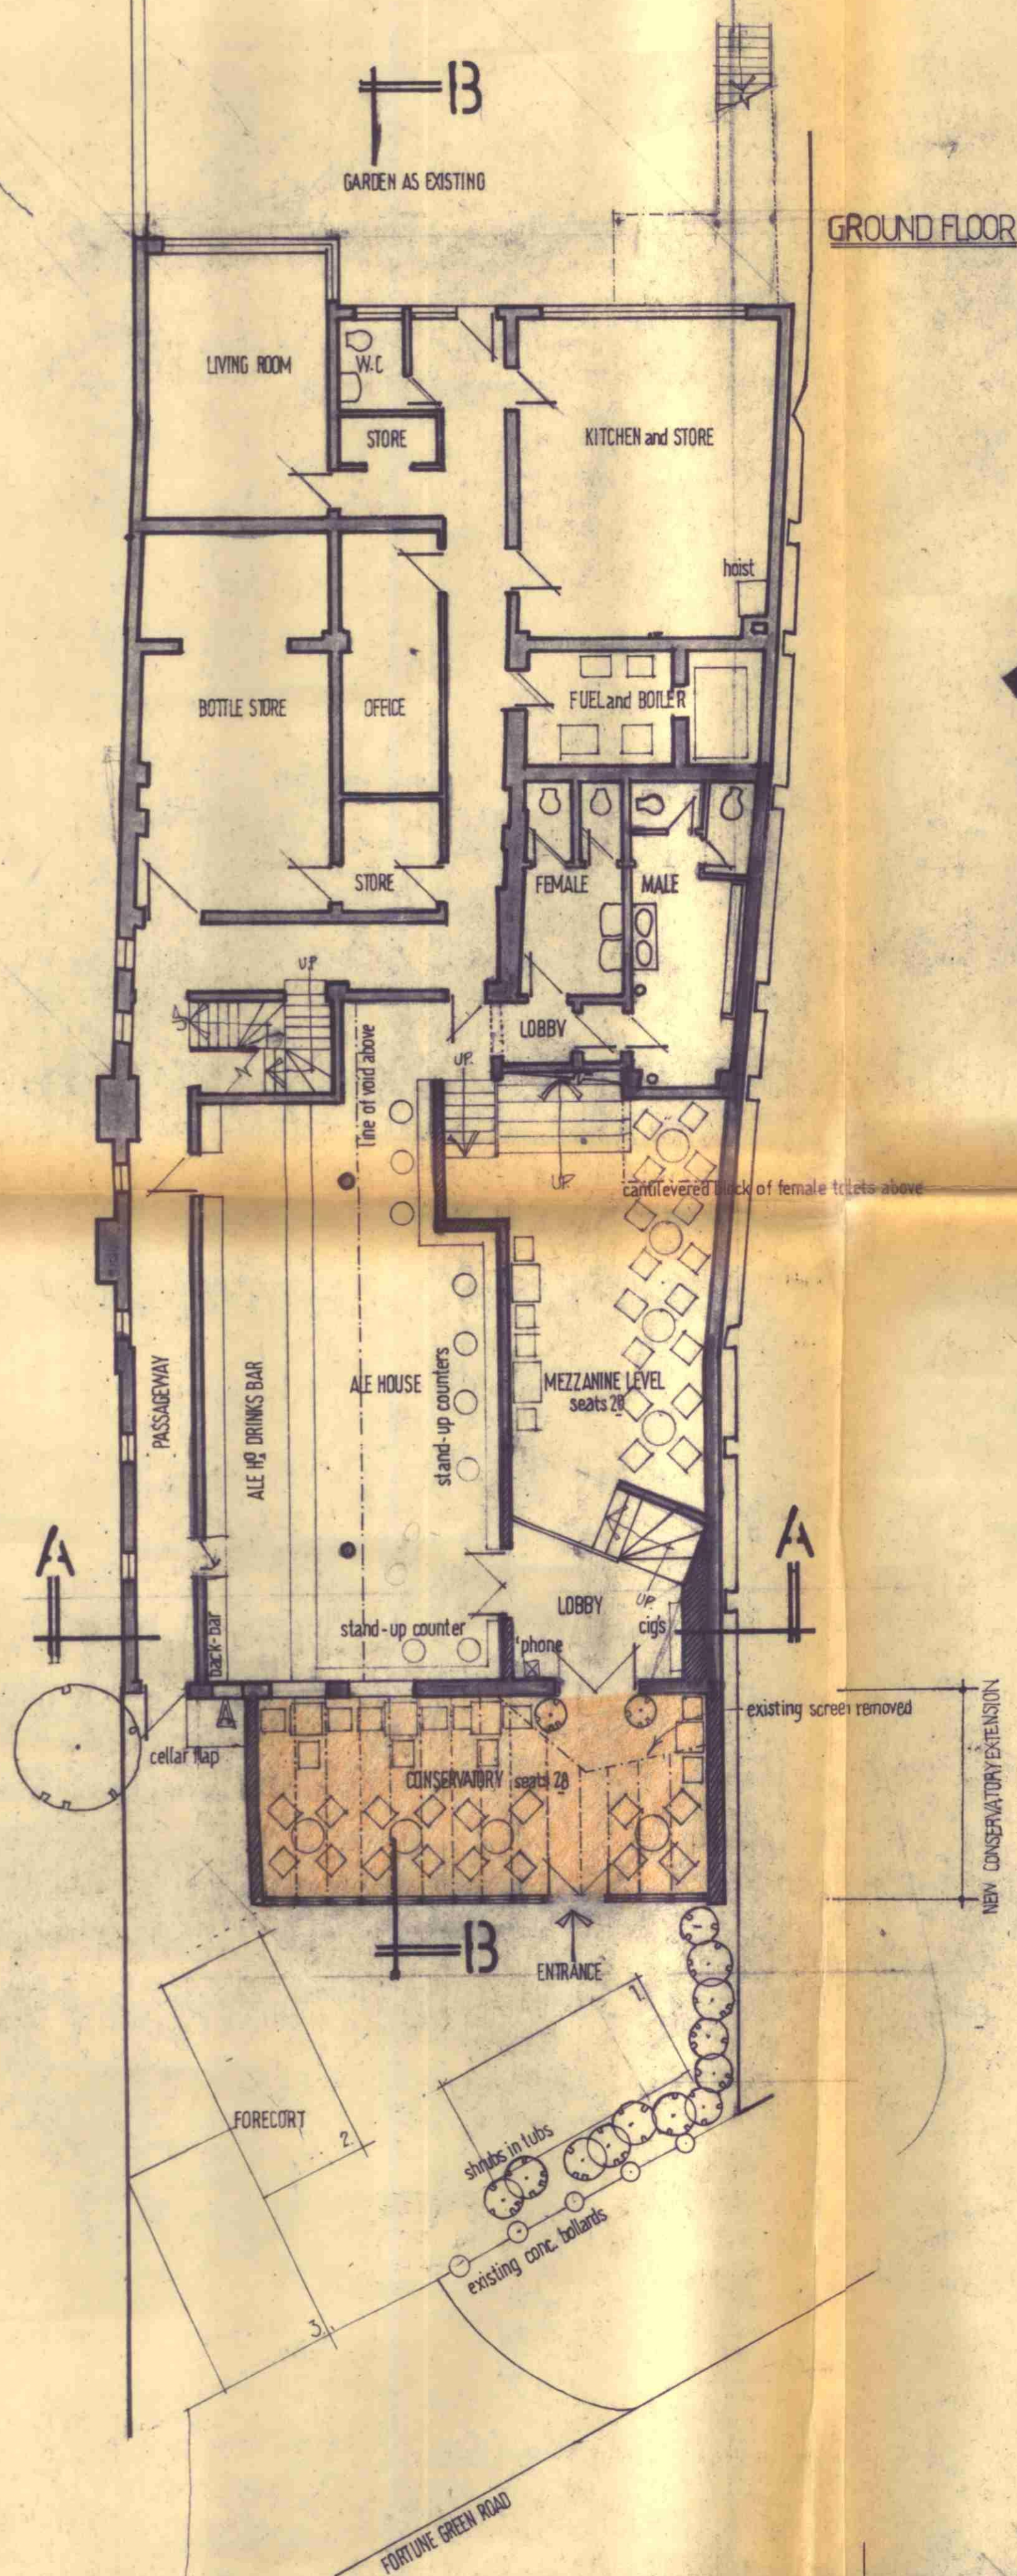


GROUND FLOOR

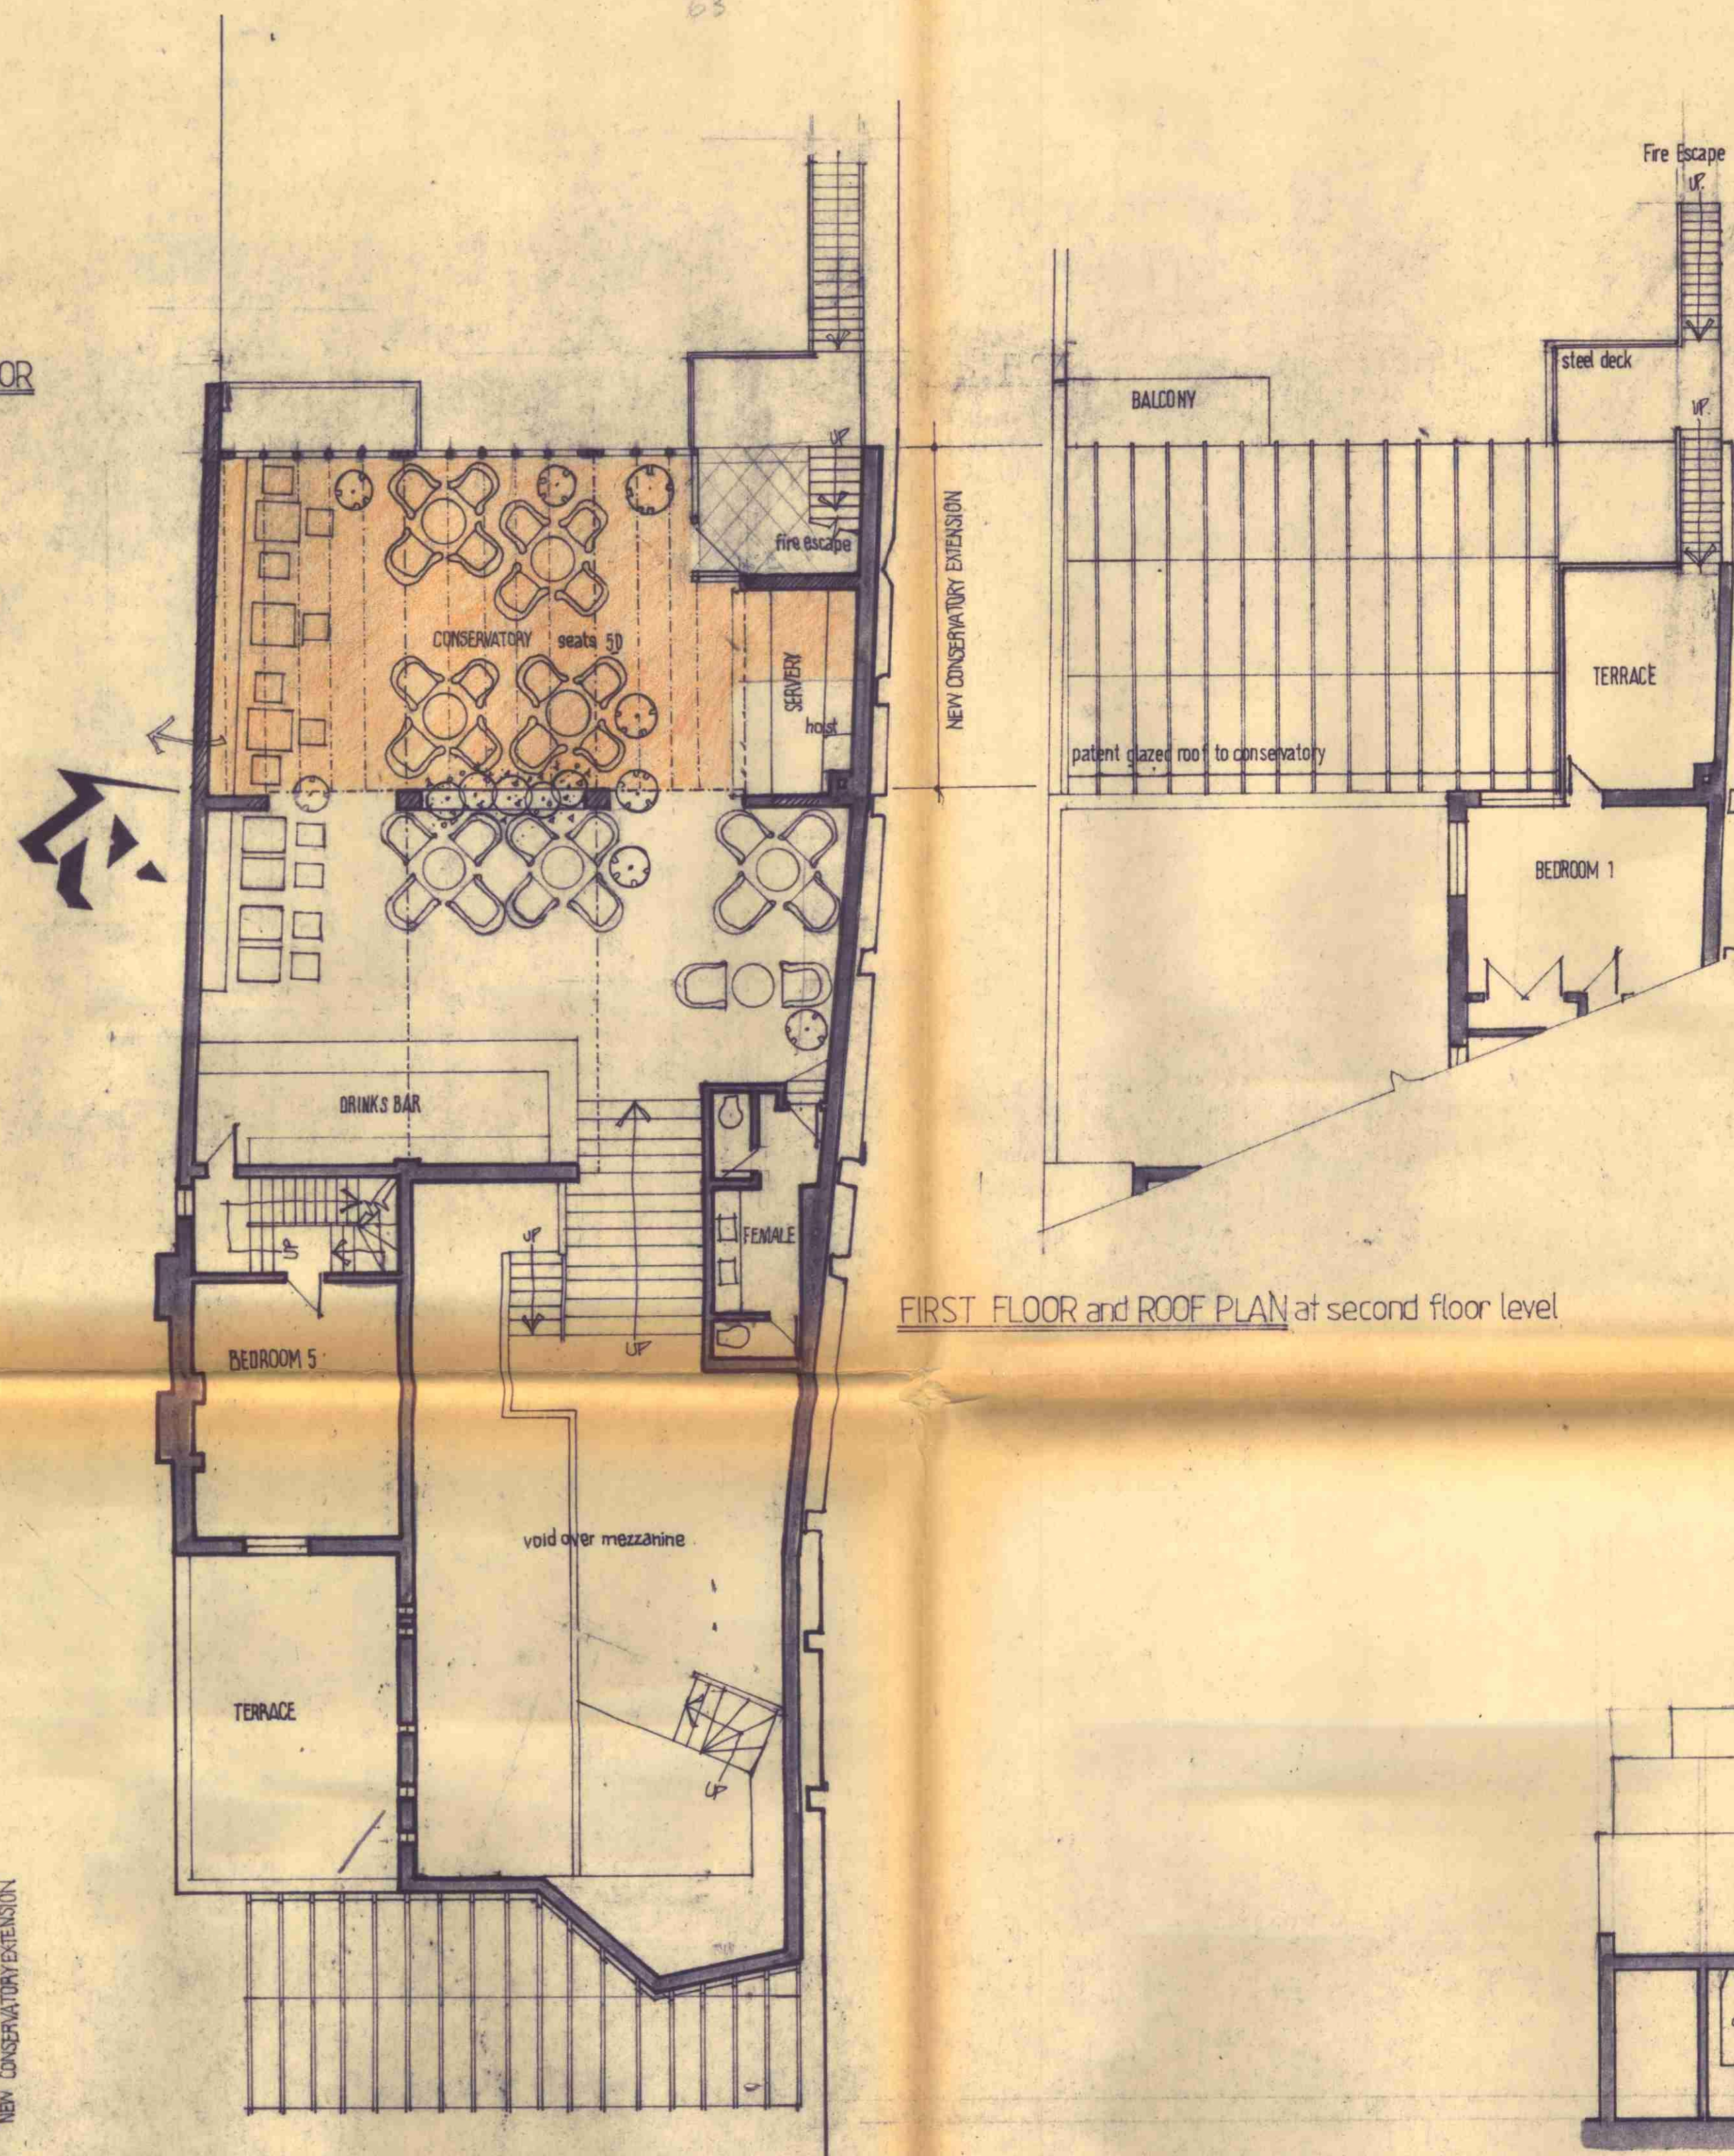

FIRST FLOOR and ROOF PLAN at second floor level

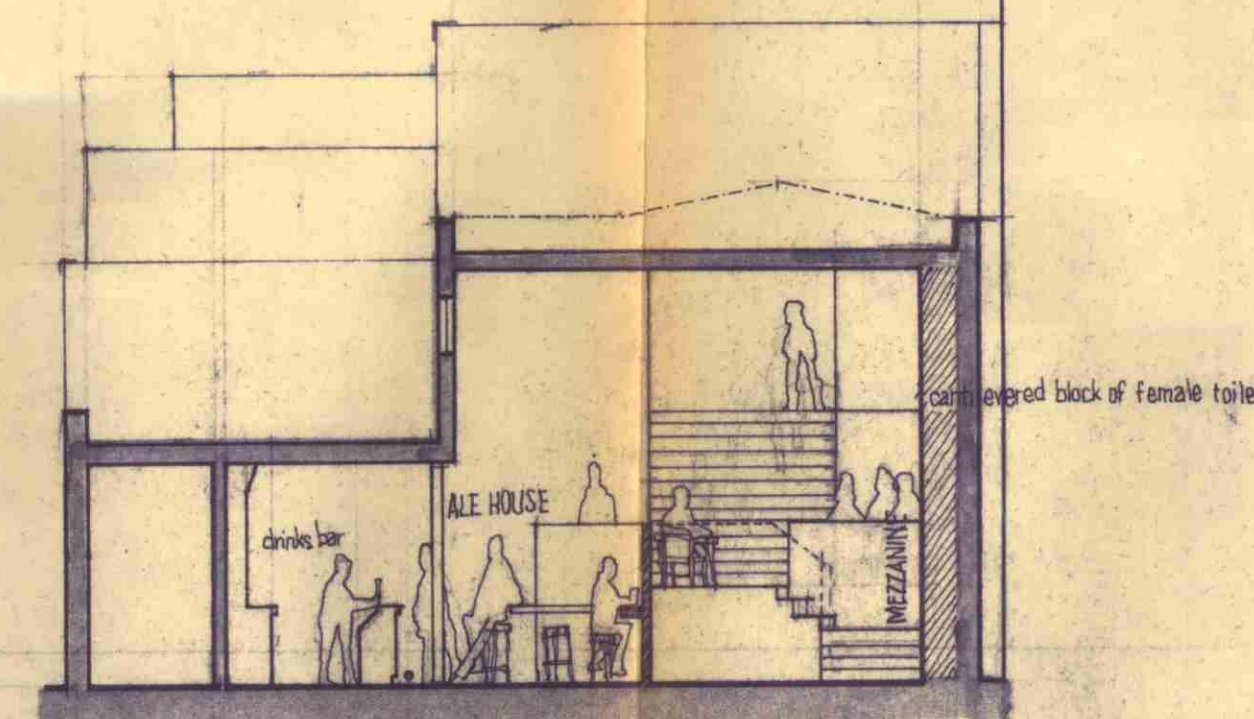

SECTION A-A

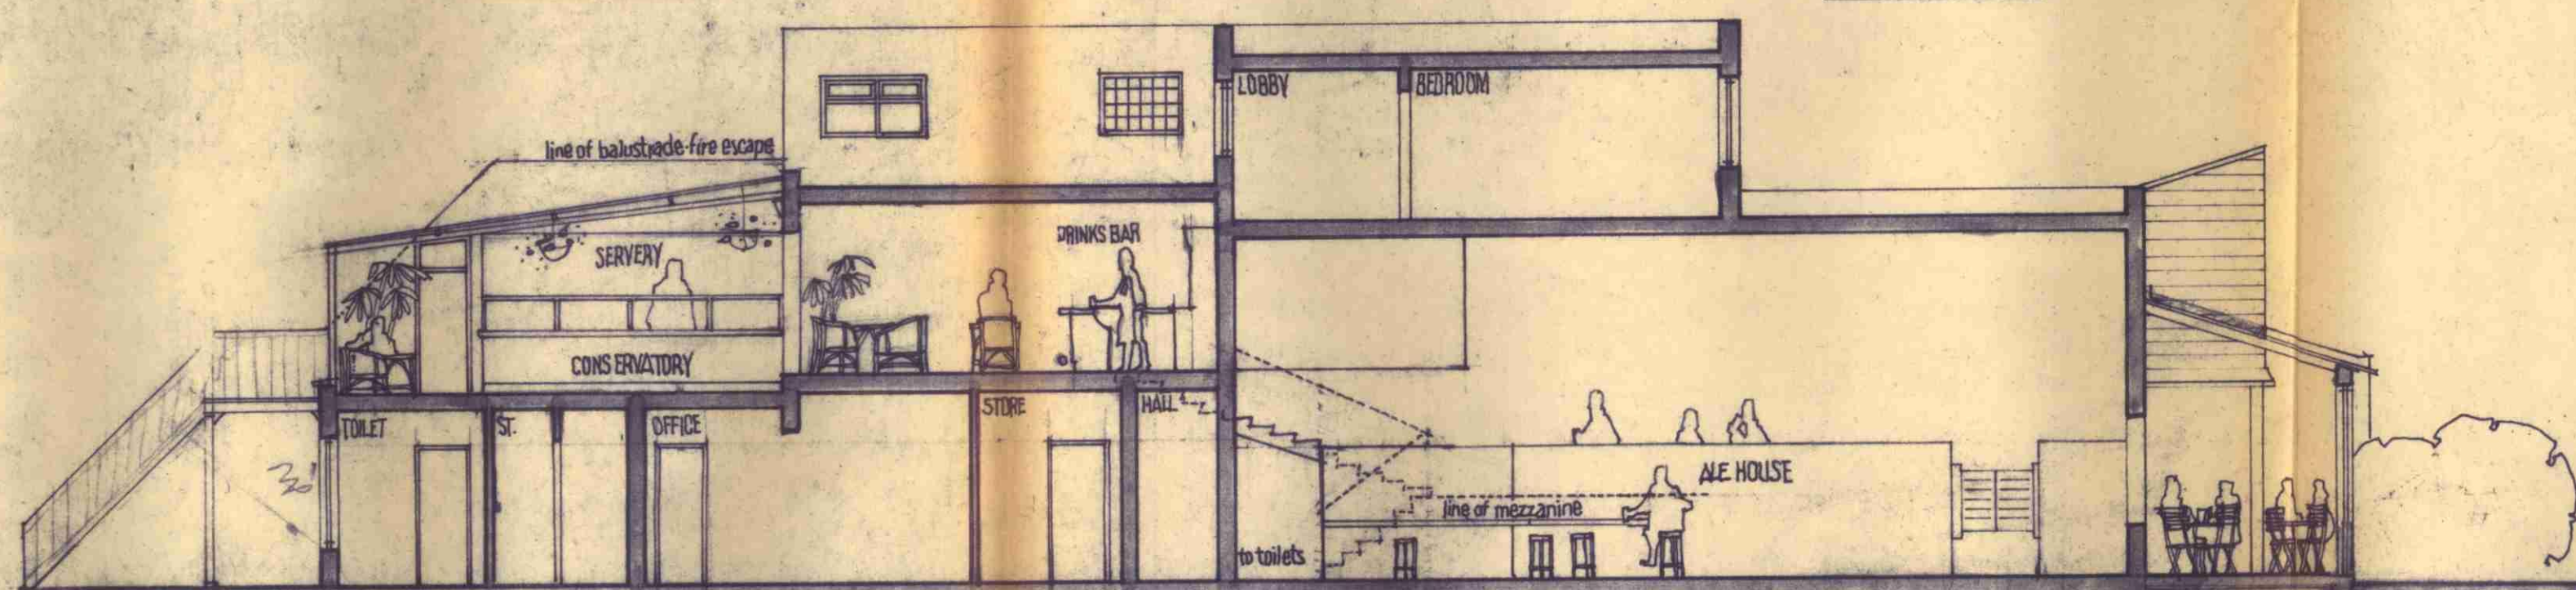

SECTION B-B

A128-8-84

- (i) Forecourt conservatory reduced in width to give direct access to cellar flaps.
- (ii) Ground floor male toilets amended to as existing.
- (iii) Roof plan at second floor level included.
- (iv) Car parking indicated.
- (v) Existing forecourt planting shown.
- (vi) Window shown marked.

No measurements to be scaled from drawings.
All measurements to be checked on site.
Hatched areas of section lines are new work.

Lee Associates Ltd
Design Consultants

CHELSEA WHARF
15 LOTS ROAD
LONDON SW10 0DU
Telephone: 01-351 3305
352 5134

LONDON BOROUGH OF CAMDEN
TOWN AND COUNTRY PLANNING ACTS

21 NOV 1984

PLANS APPROVED
ON BEHALF OF THE COUNCIL

Client
SOVEREIGN HOSTS

Job title
PRINCE OF WALES P.H.
FORTUNE GREEN ROAD
LONDON NW9 3

Drawing title
REFURBISHMENT PROPOSAL: PLANS and SECTIONS

Scale
1/8" to 1"

Date
22 Aug 84

J63 \$04