


1 LOCATION PLAN
1:1250

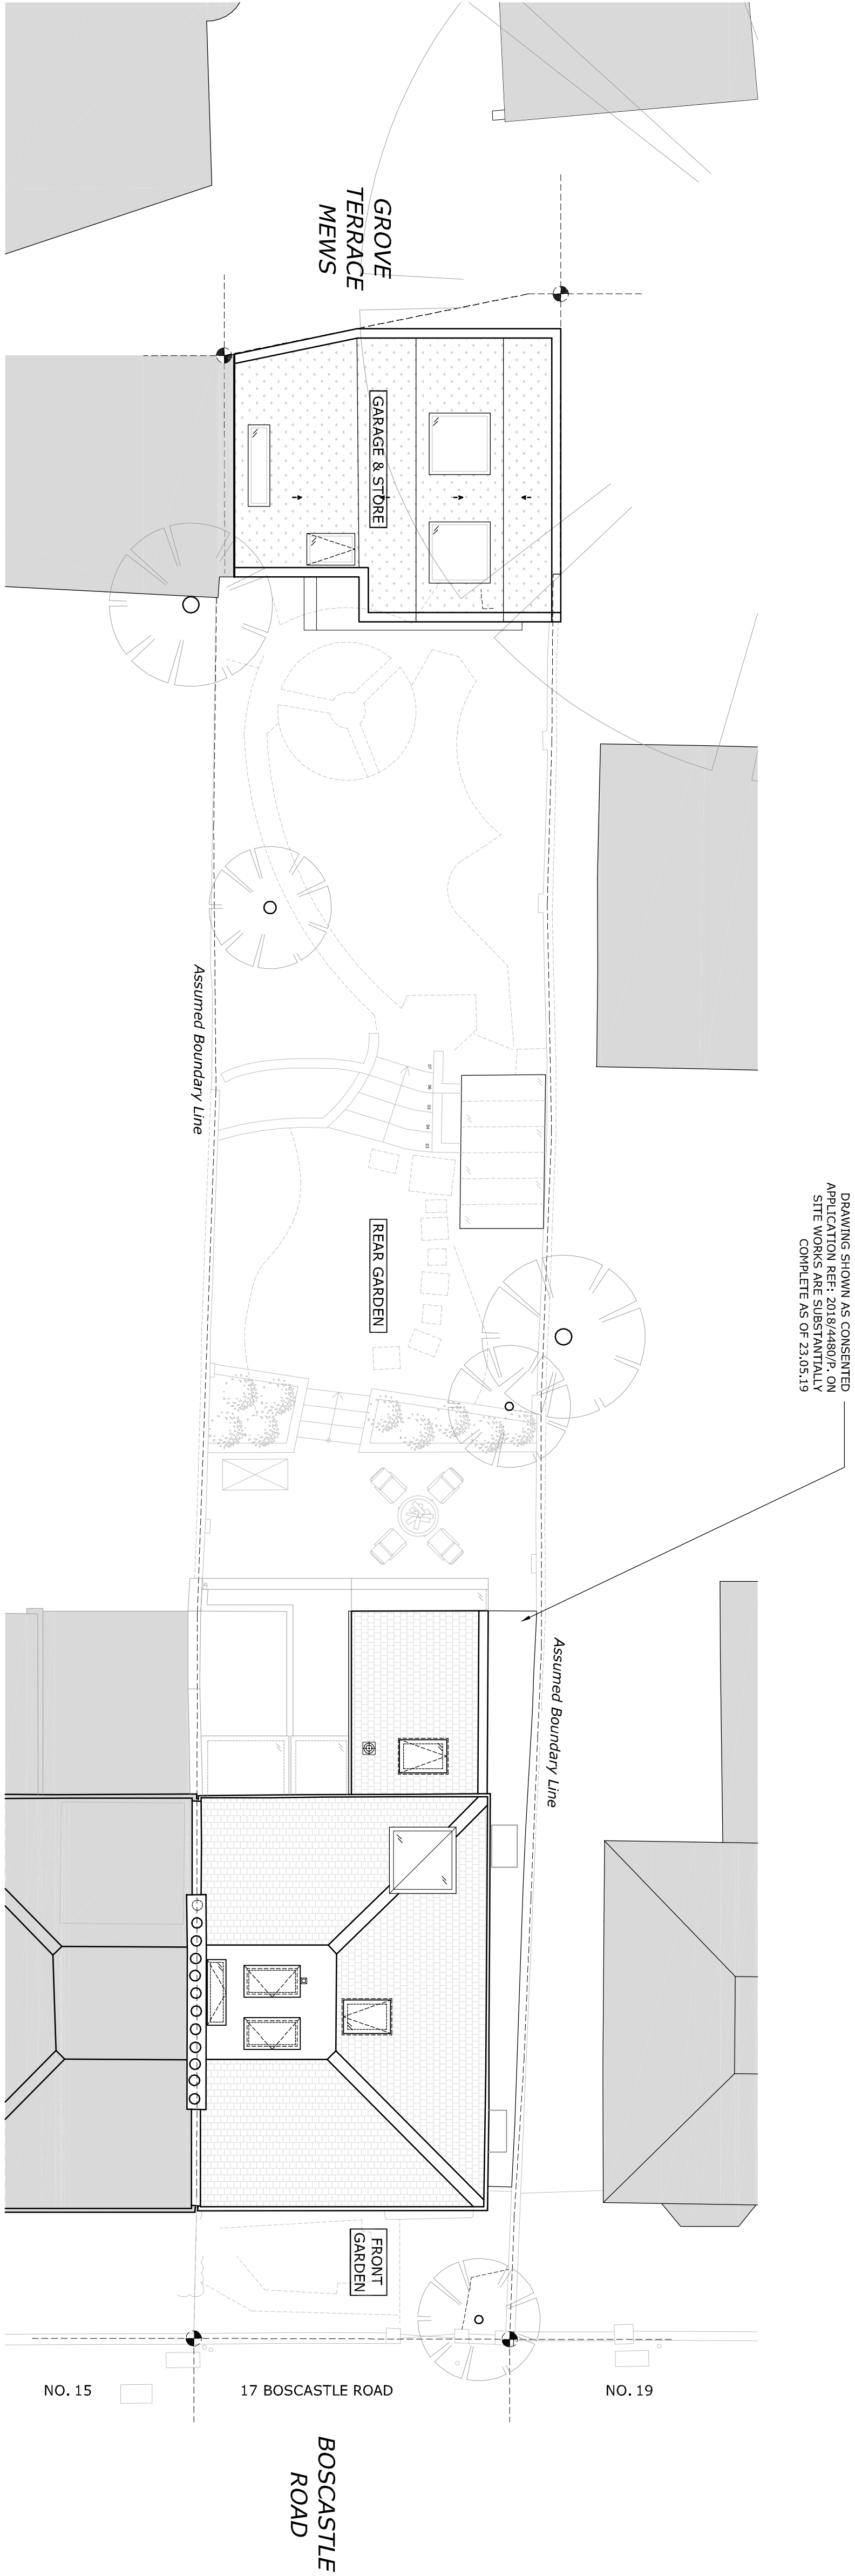

2 EXISTING SITE PLAN
1:100

GENERAL NOTES:
DO NOT SCALE FROM THIS DRAWING
ALL DIMENSIONS TO BE CHECKED ON SITE
ANY OMISSIONS OR DISCREPANCIES TO BE
REPORTED TO THE ARCHITECT IMMEDIATELY
IF IN DOUBT ASK

P1	23.05.19	Planning Application	RC
REV	DATE	NOTES	IDR
DRAWING STATUS			

PLANNING

CLIENT
MAXIMILIAN & JULIA BIAGOSCH

ARCHITECT
FINKERNAGEL ROSS
Third Floor
Unicorn House
221-222 Shoreditch High
Street
London E1 6PJ
Tel: 020 7377 5114
info@finkernagelross.com
www.finkernagelross.com

PROJECT
17 BOSCASTLE ROAD,
NWS 1EE

DRAWING TITLE

EXISTING

Location & Site Plan

DRAWN	DR. DATE	CHECKED	CH. DATE
RC	04.09.18	FF	17.09.18
SCALE			
VARIES @ A1		SHEET SIZE	
VARIES @ A1		A1	

DRAWING NO	REVISION
17BOS - 000	P1

0 1 2 5 10 METRES @ A1
M. 1:100