




current basement plan

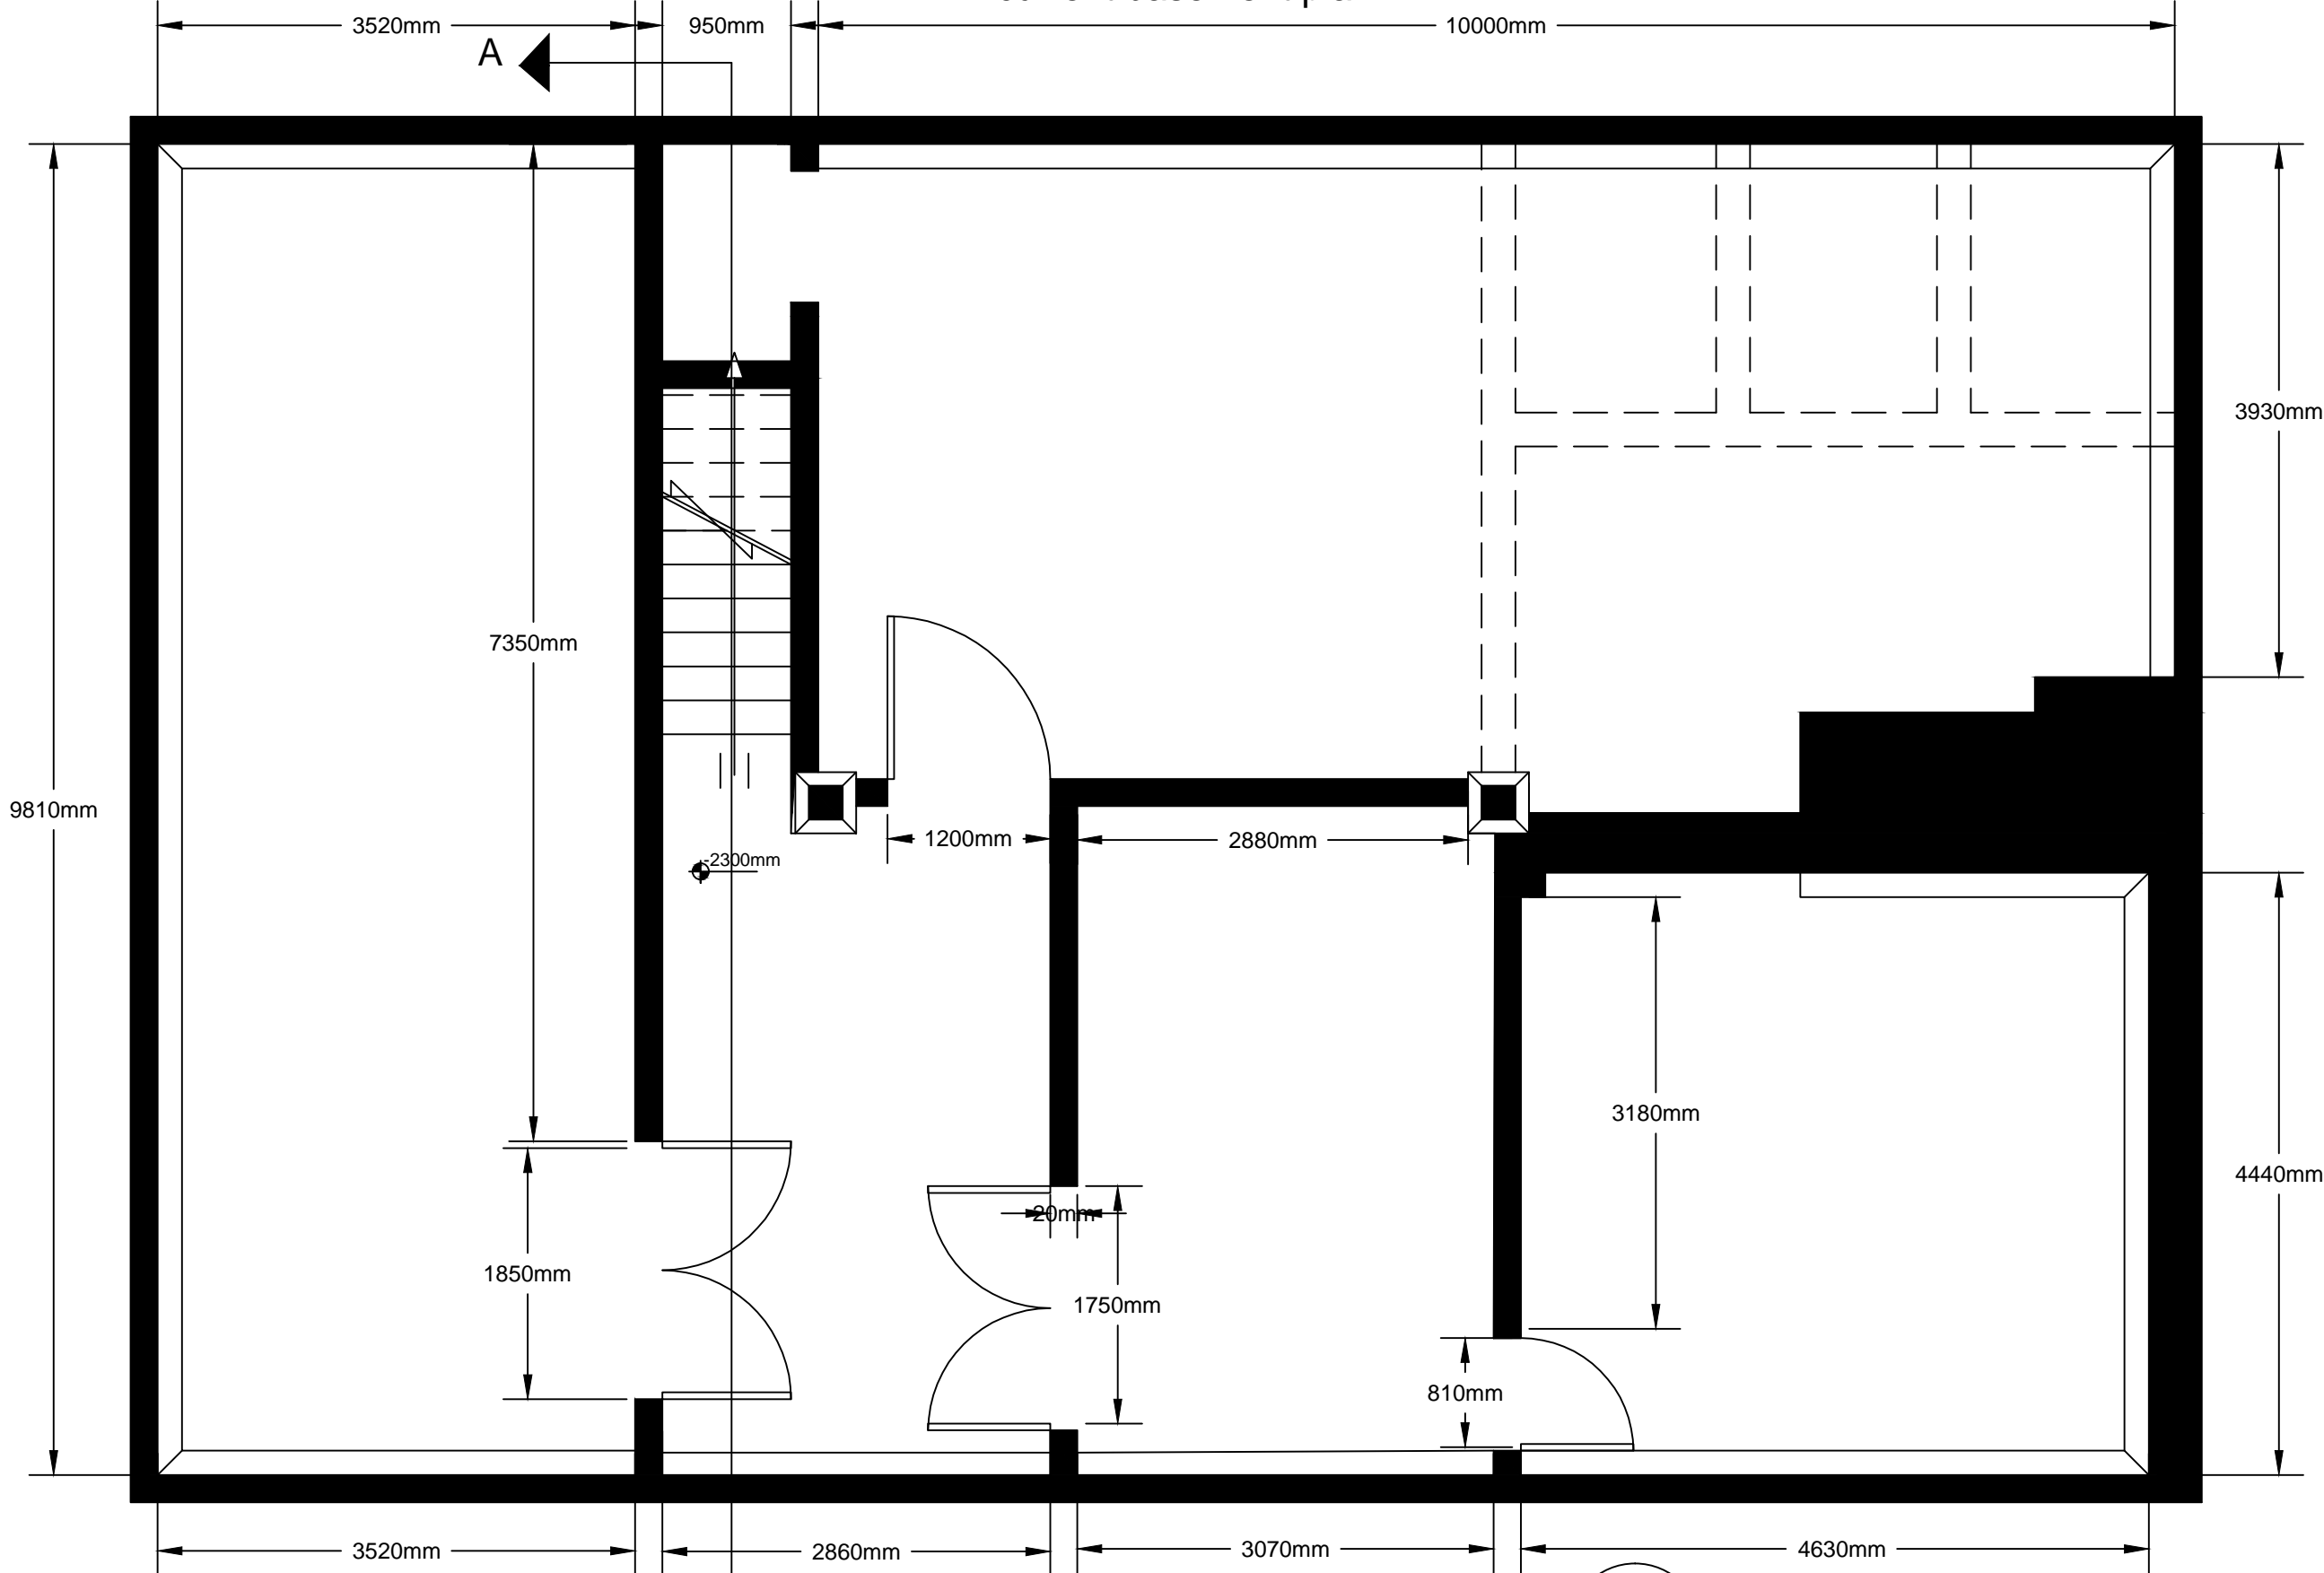

Existing Basement Plan
Drawing No: 02
Date: May 2019
Address: 55b Camden Street
Proposal: Change of Use

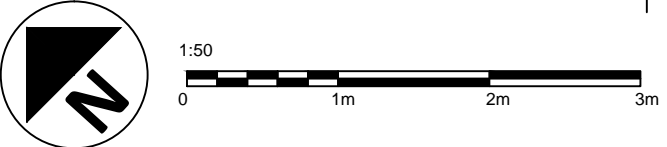


proposed rooms plan

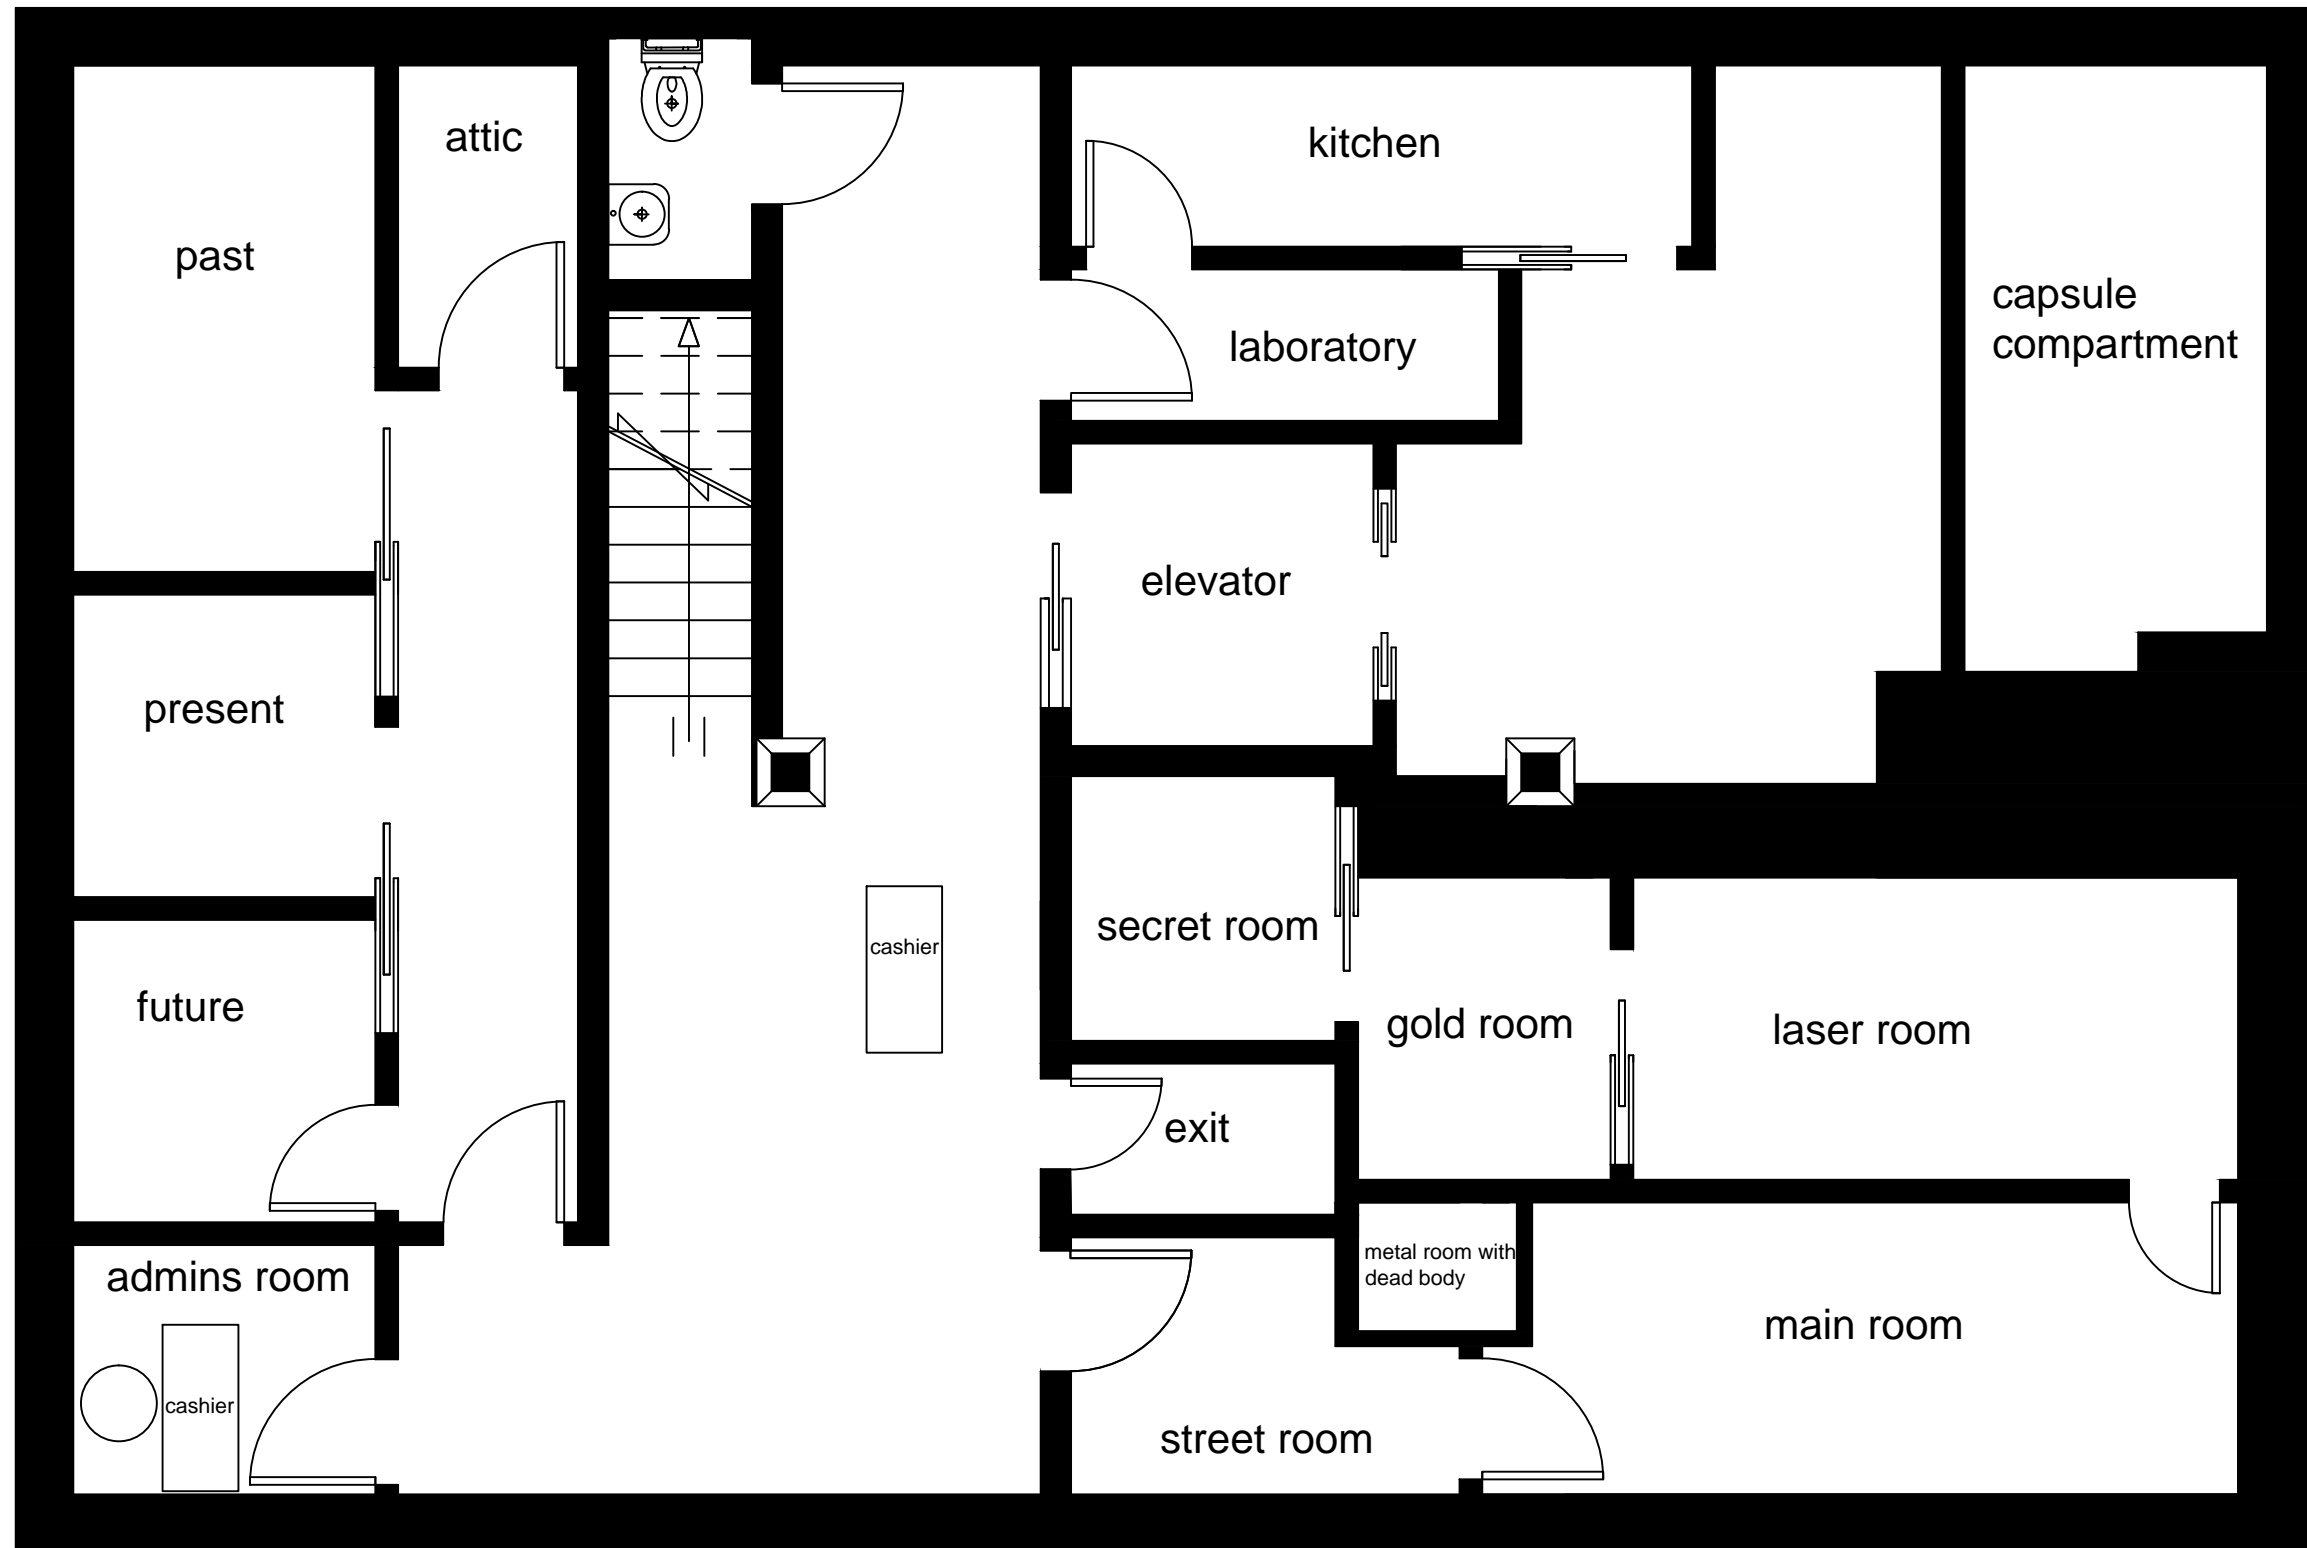

Proposed Basement Plan
Drawing No: 03
Date: May 2019
Address: 55b Camden Street
Proposal: Change of Use





ground floor plan

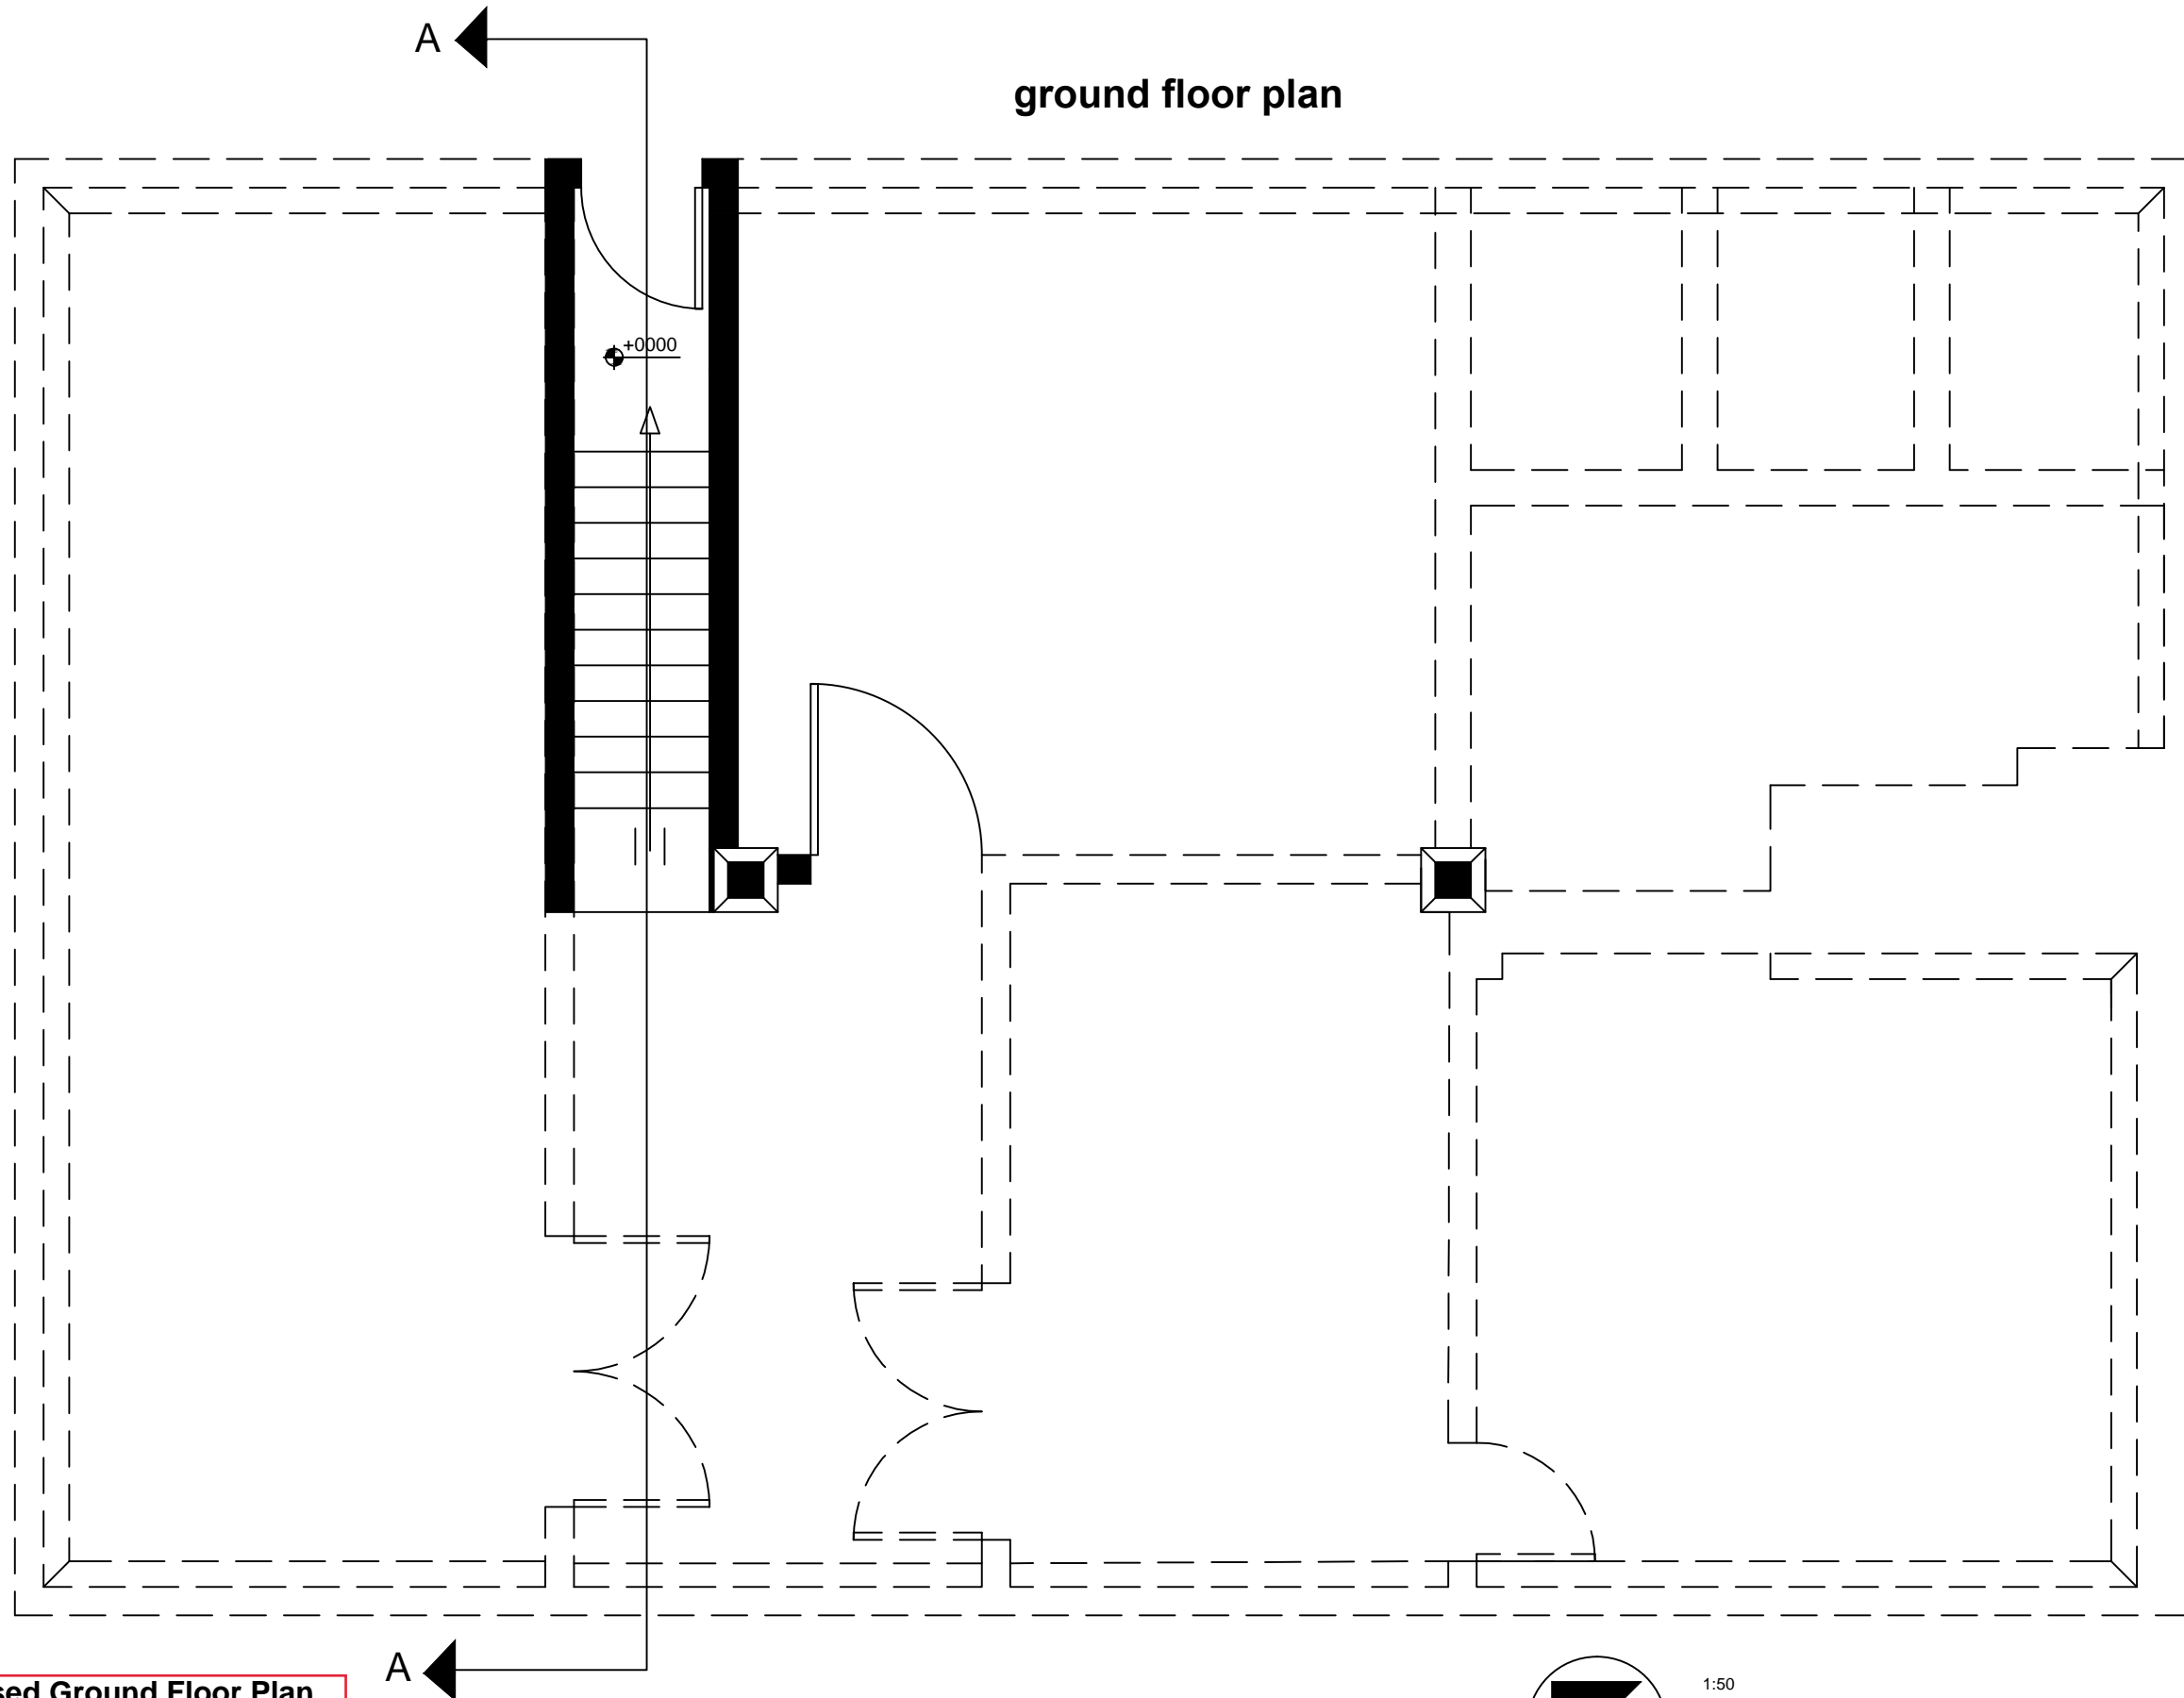


Existing and Proposed Ground Floor Plan

Drawing No: 01
Date: May 2019
Address: 55b Camden Street
Proposal: Change of Use

 

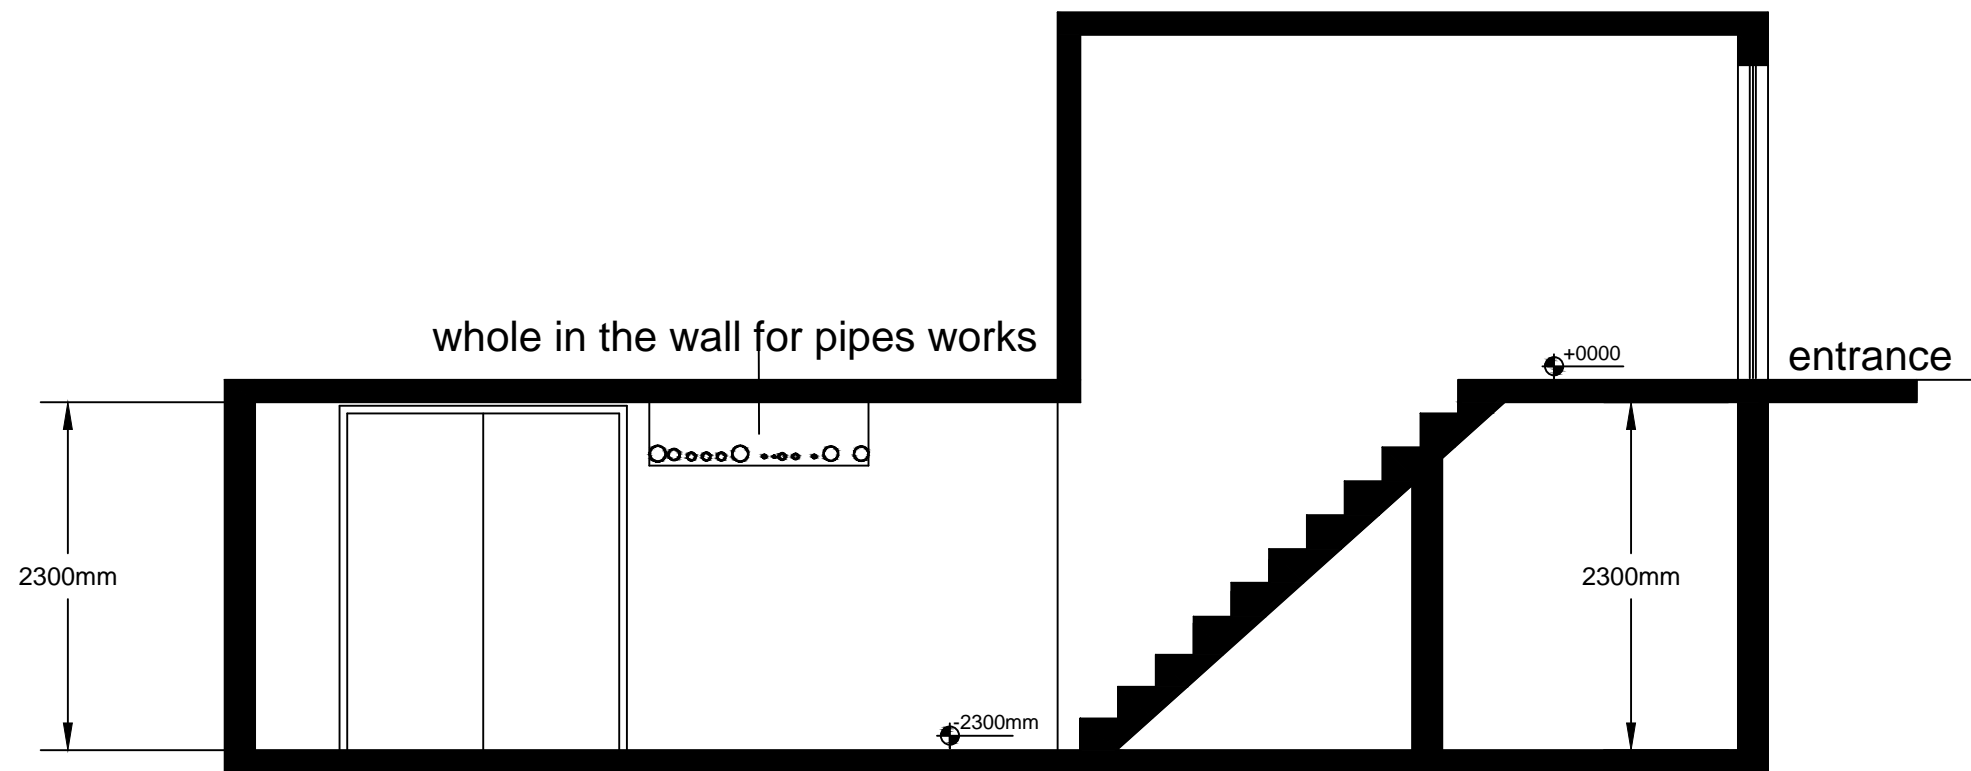

SECTION A - A

 

Proposed Section

Drawing No: 04
Date: May 2019
Address: 55b Camden Street
Proposal: Change of Use