


Do not scale from this drawing.  
Check drawing on receipt and immediately report any discrepancies to the Architect.  
Verify all dimensions and levels on site prior to construction.  
The contents of this drawing are Stiff + Trevillion Architects LLP copyright and shall not be re-used without their written permission.

Notes

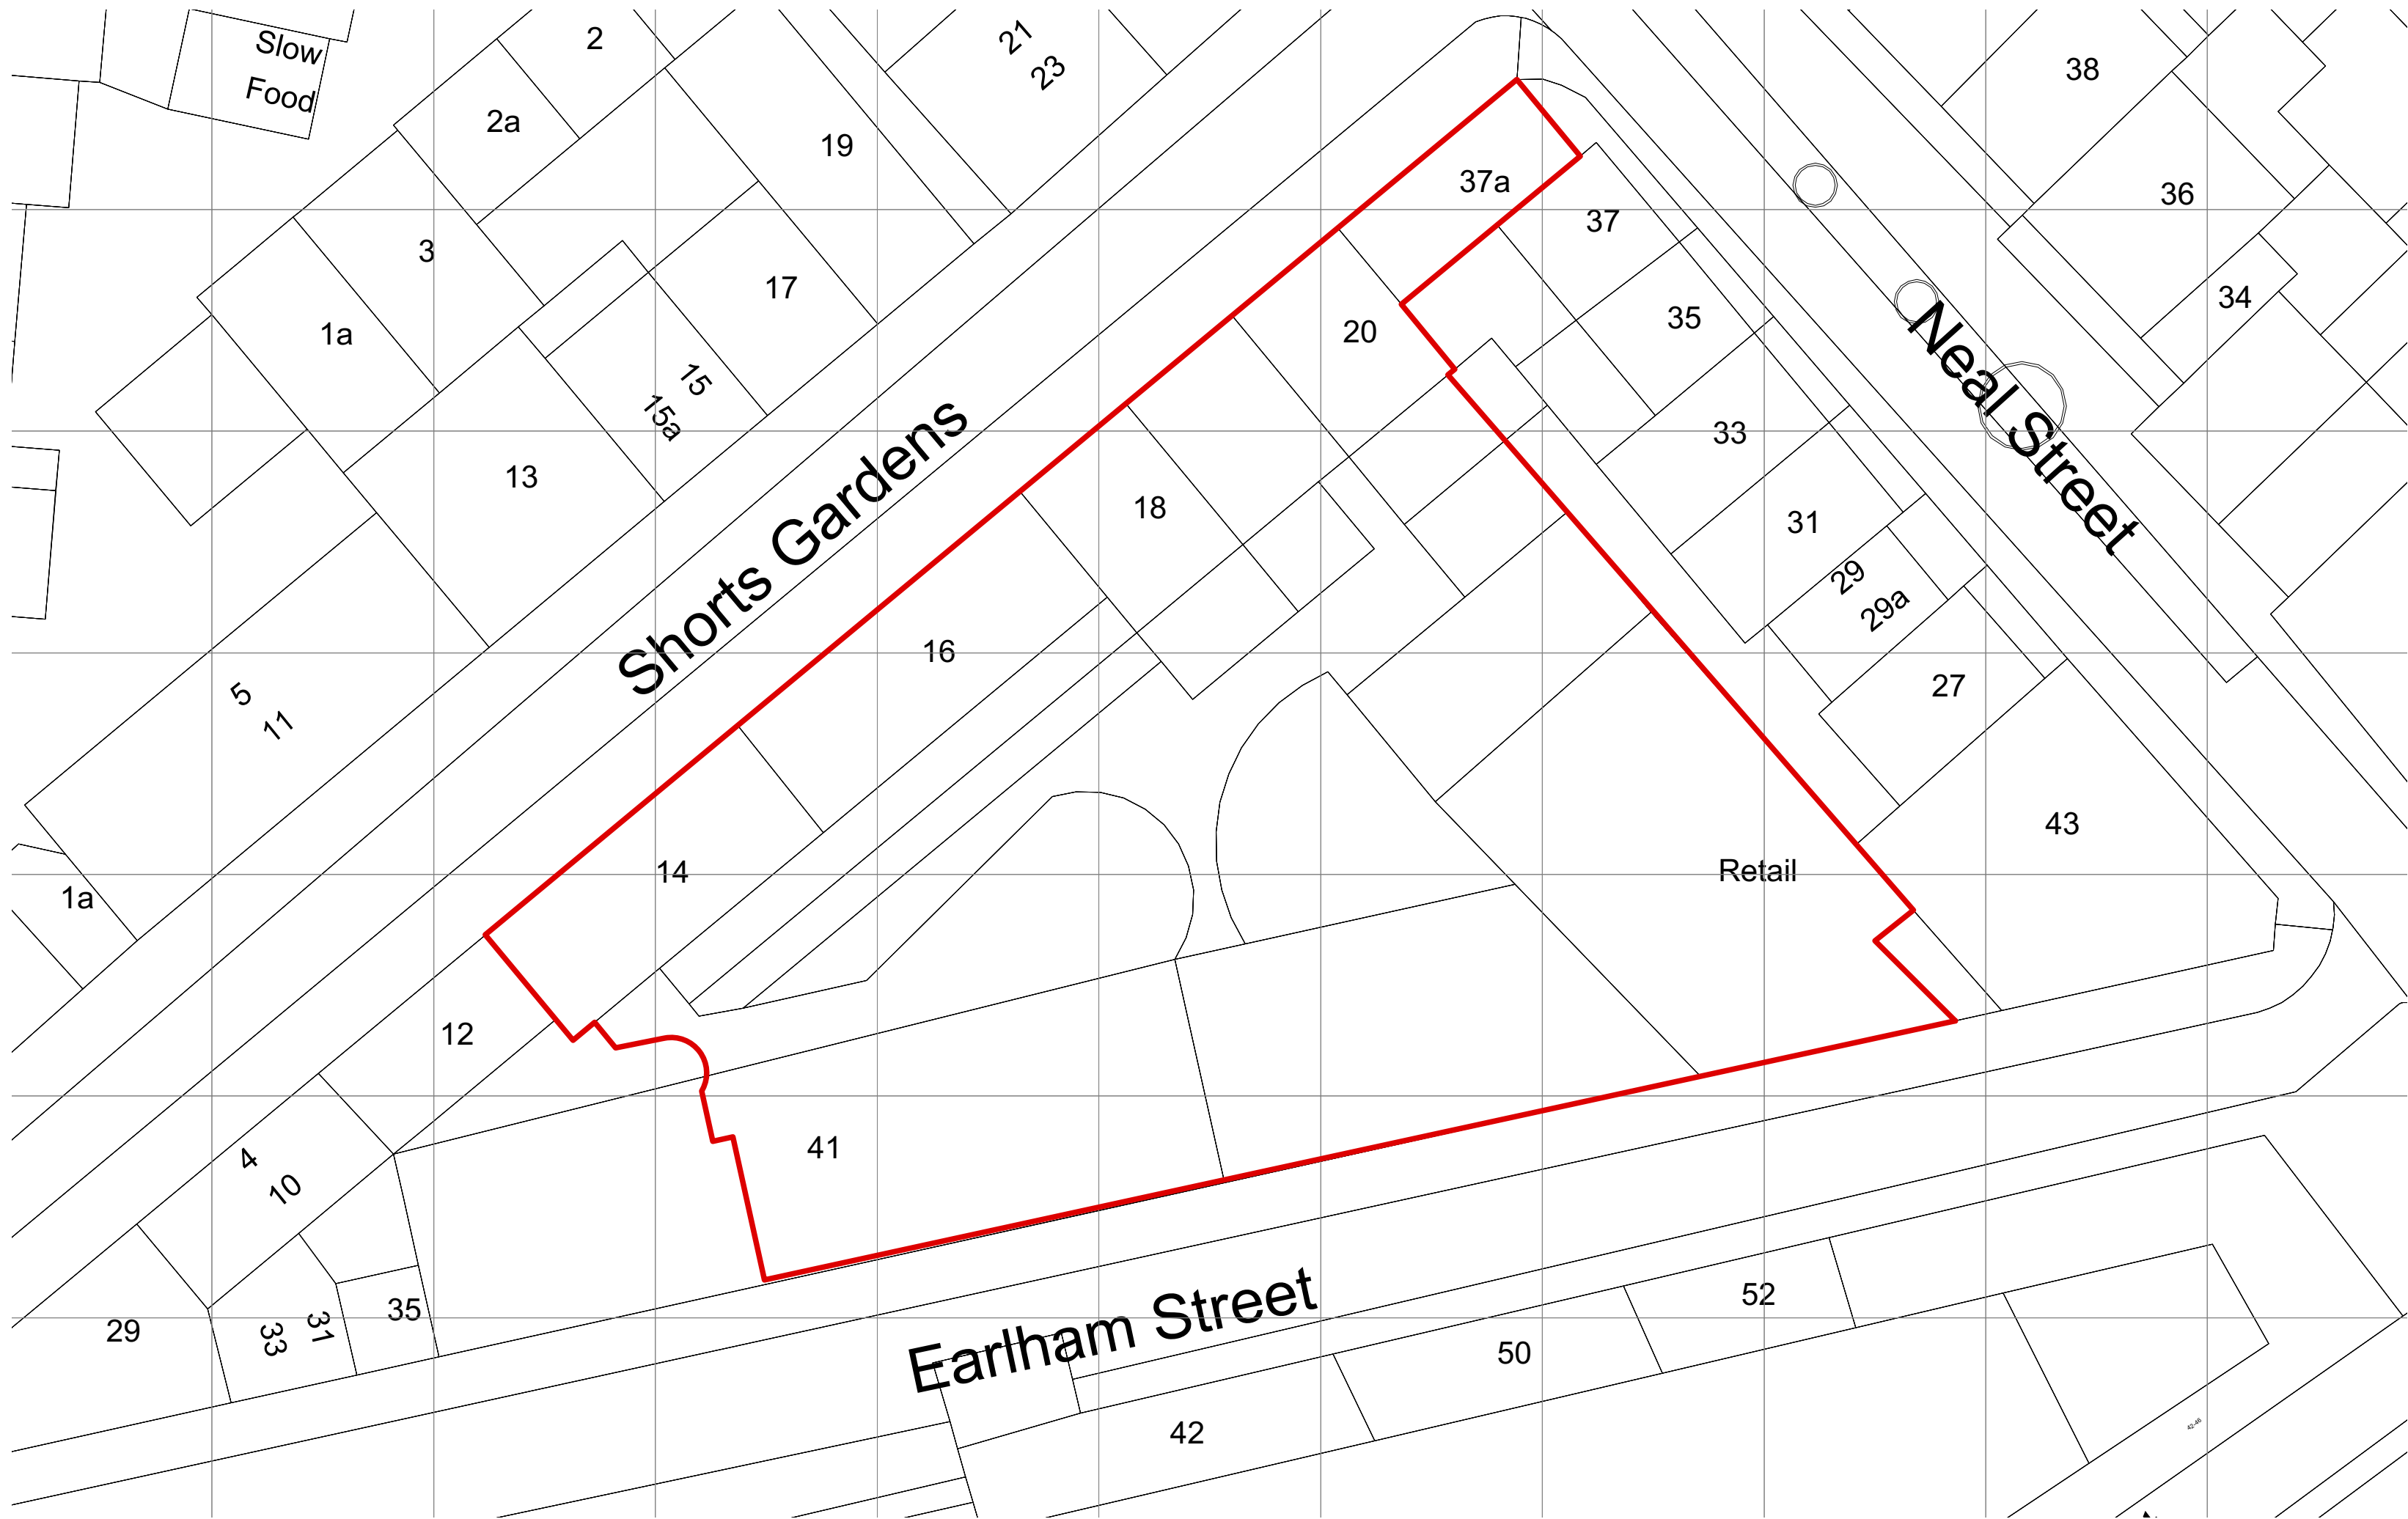

1 LOCATION PLAN  
ST-[00]-201 Scale: 1:250

Rev.	Date	Note	Approved
------	------	------	----------

# Stiff + Trevillion

Stiff + Trevillion Architects Ltd  
16 Woodfield Road  
London W9 2BE

T +44(0)20 8960 5550  
mail@stiffandtrevillion.com  
www.stiffandtrevillion.com

Client  
**KERB  
SEVEN DIALS MARKET**

Project  
**THOMAS NEAL'S WAREHOUSE  
35 EARLHAM STREET WC2H 9LD**

Drawing Title  
**SITE PLAN**

## PLANNING

Date	Scale @ A1	Scale @ A3
22.02.19	1:250	1:500
Project No.	Drawing No.	Revision
4256	ST-[00]-201	

