


Hatton Garden

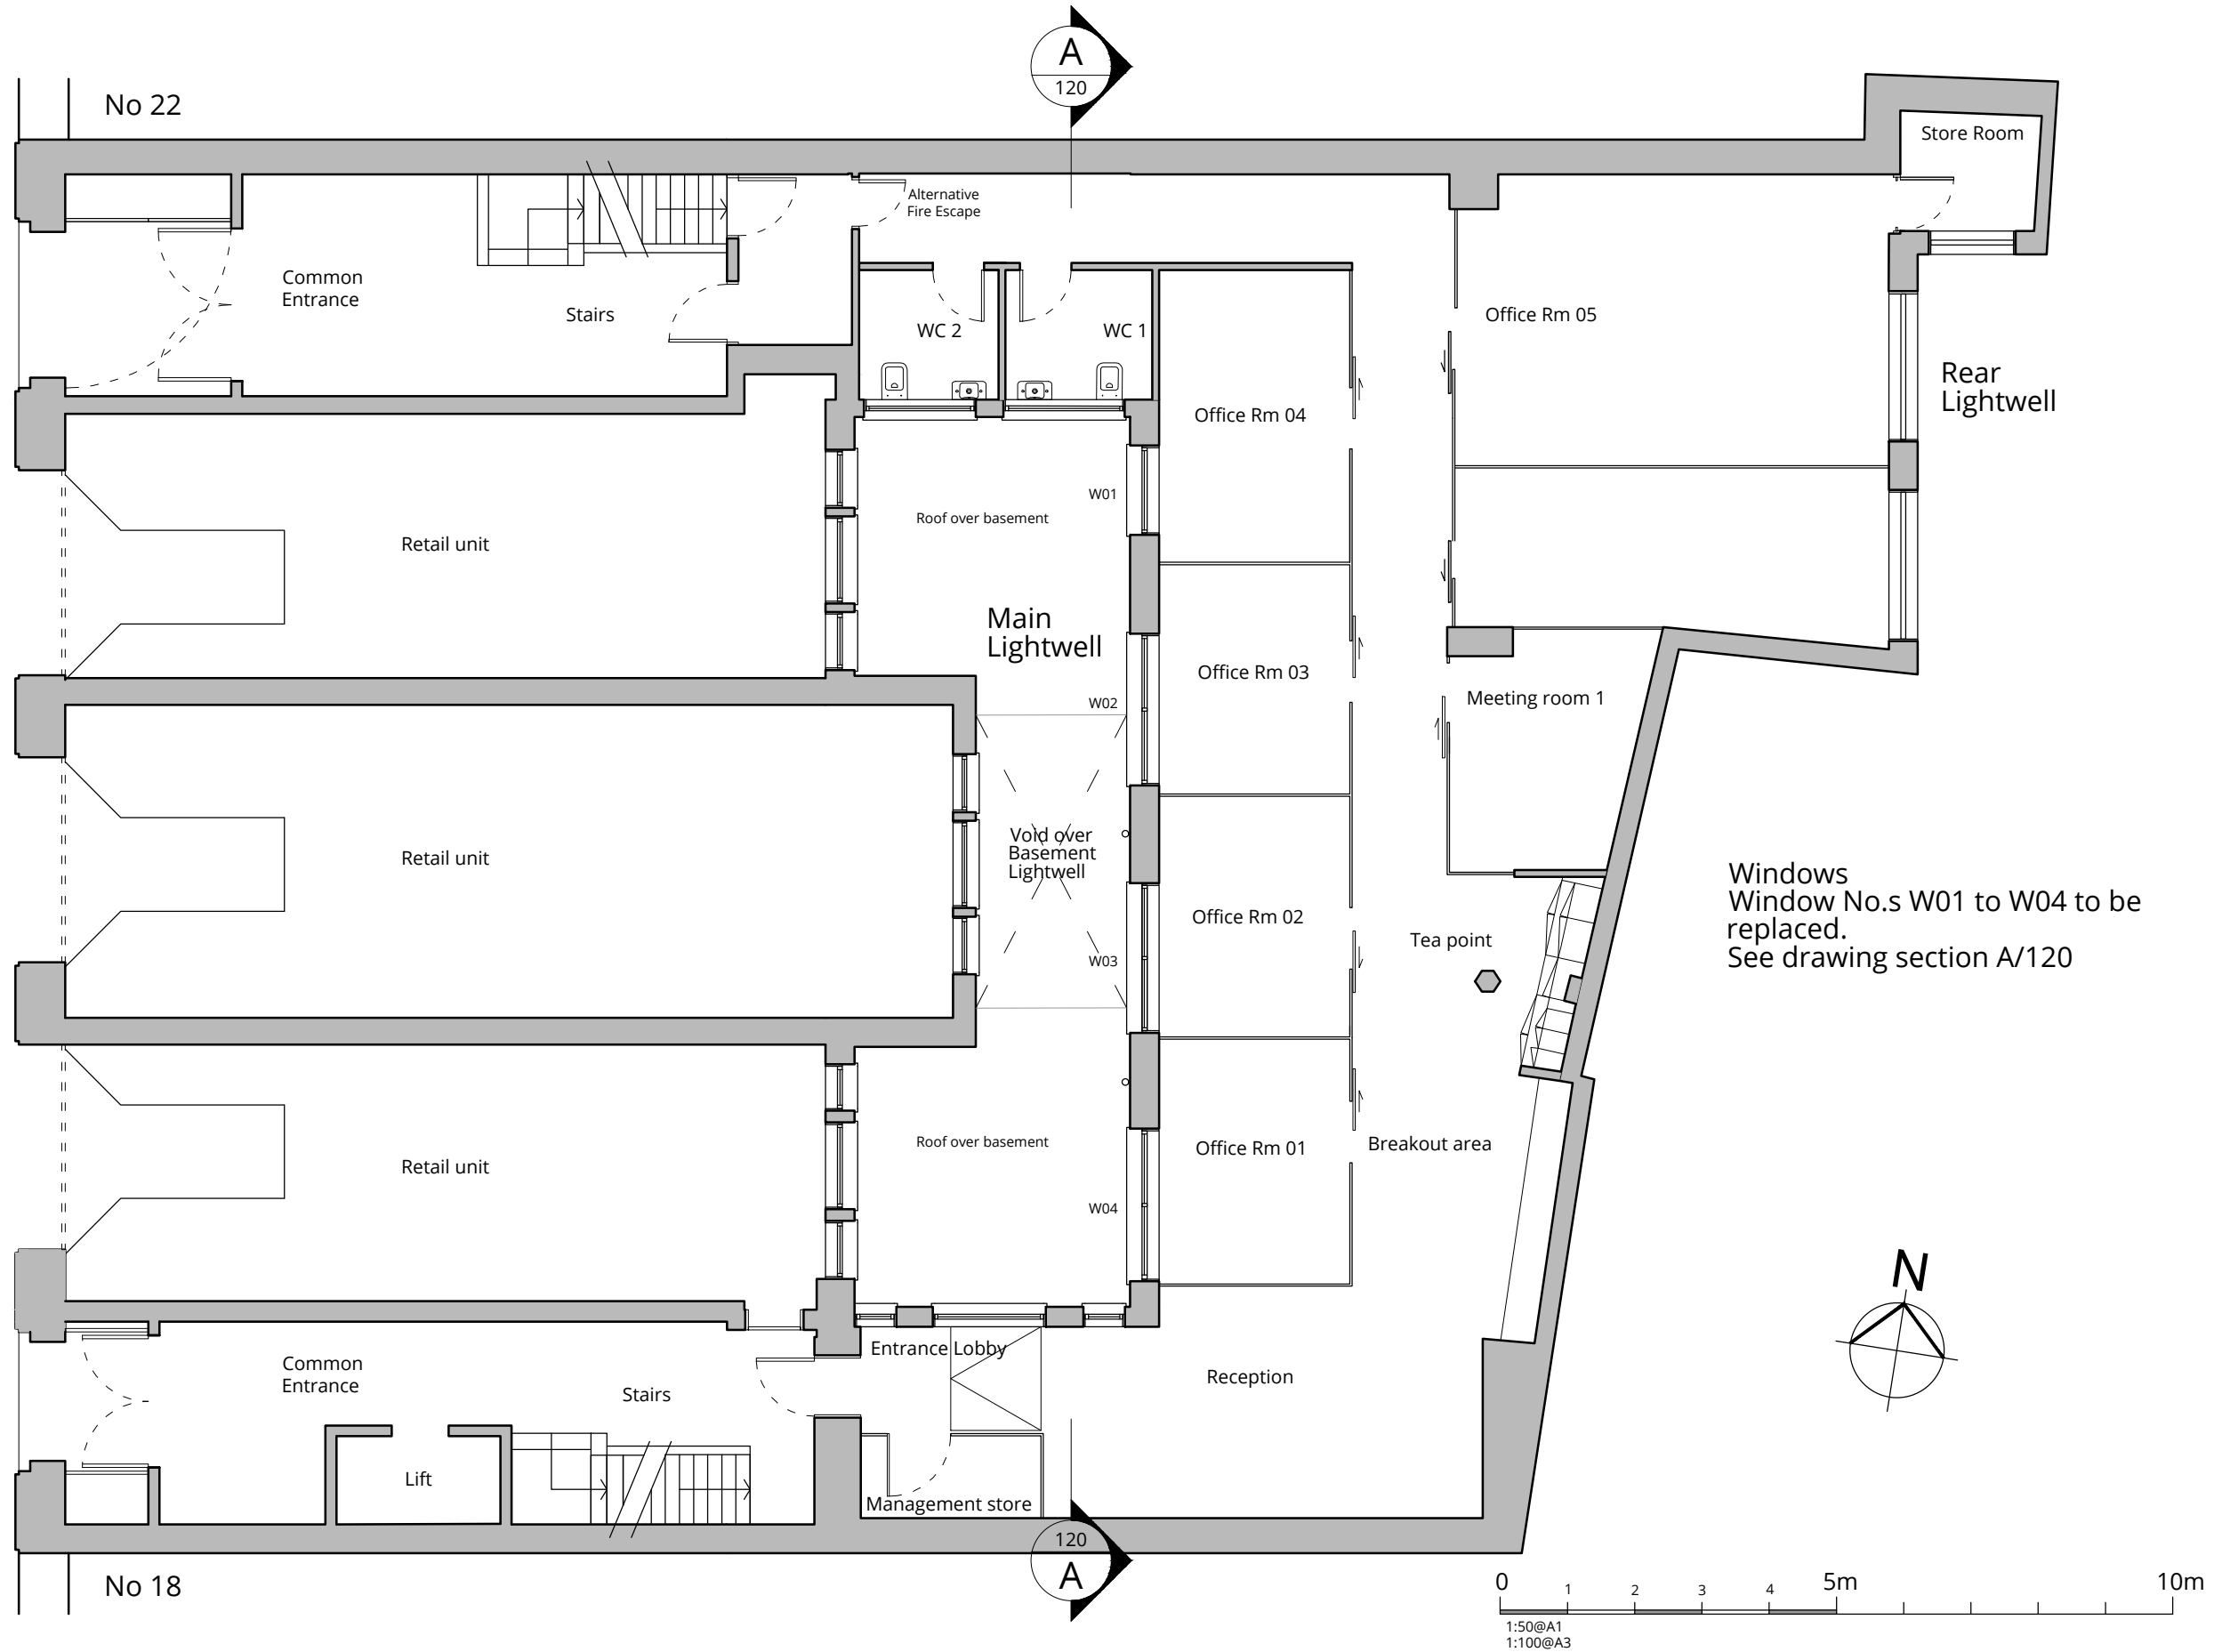

Windows
Window No.s W01 to W04 to be replaced.
See drawing section A/120



London 16 Lambton Place Notting Hill
London W11 2SH T +44 (0)20 7229 3125
Oxford Chandos Yard 83 Bicester Road
Long Crendon HP18 9EE T +44 (0)1844 203310
W www.wolffarchitects.co.uk E info@wolffarchitects.co.uk

This drawing is protected under Copyright and at no time should any portion be reproduced or copied without the permission of the Architect (Design Copyright Act 1968) It must not be used for purposes other than that for which it is provided. It is supplied without liability for any errors or omissions. All dimensions to be checked on site.

Rev.	Description	Date	Rev.	Description	Date	Rev.	Description	Date
0	First issue.	07.05.19						

Project Title
19-21 Hatton Garden
London EC1N 8BA

Drawing Title
Ground Floor Plan as Existing

Drawn by	Checked by	Scale	Project No.	Work Stage	Dwg. No.	Rev.
AB	AG	1:100 @ A3	1918 - PL		101	0

Status: PL

