

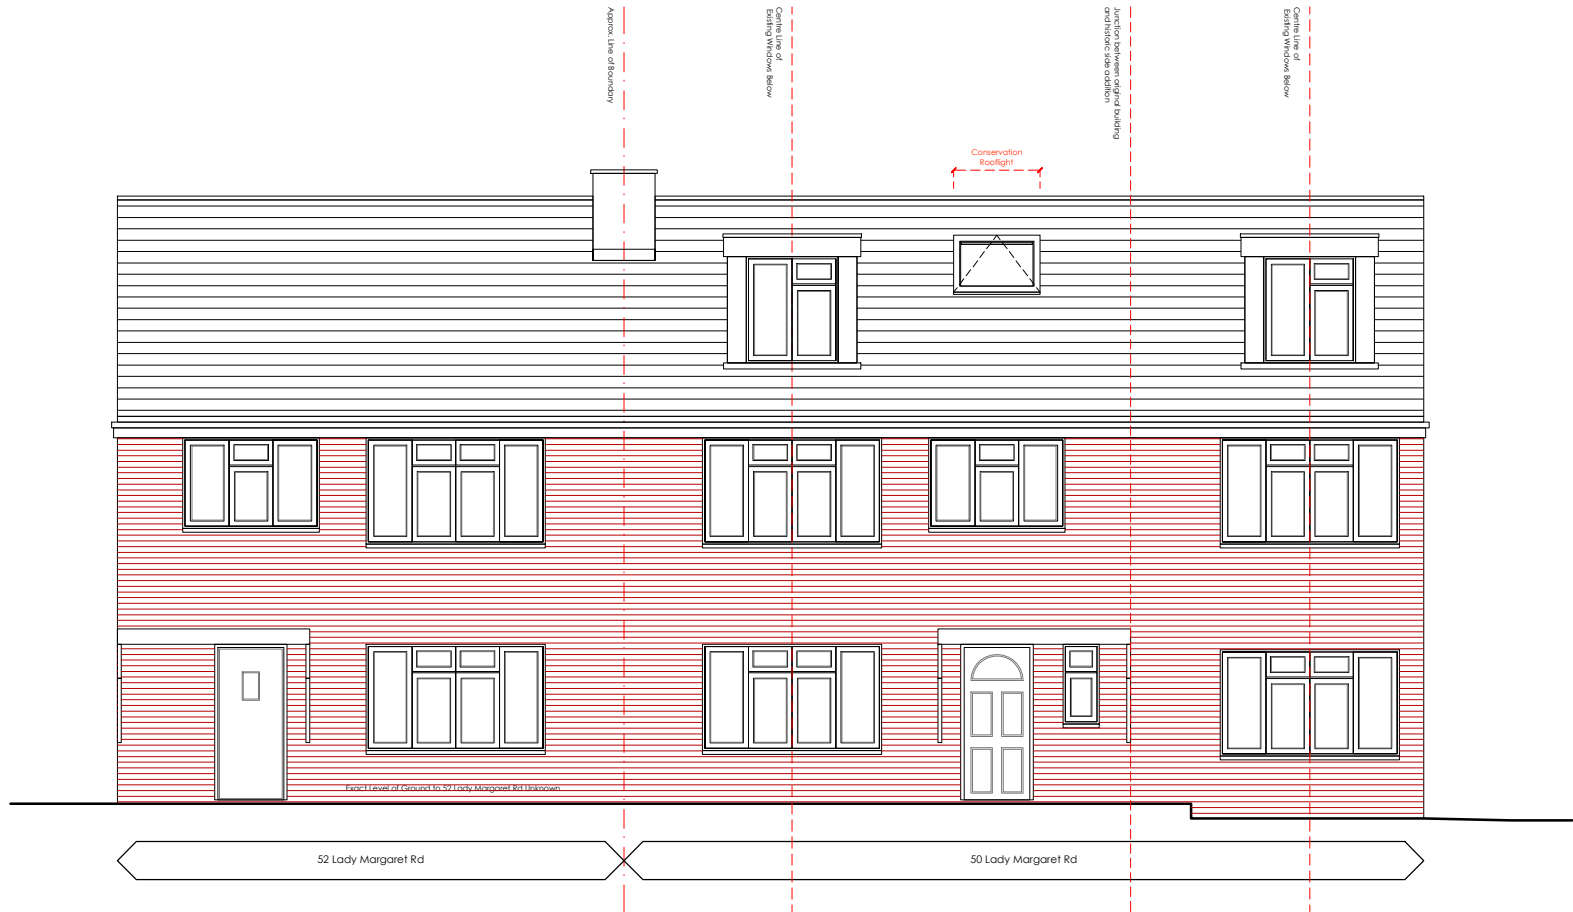


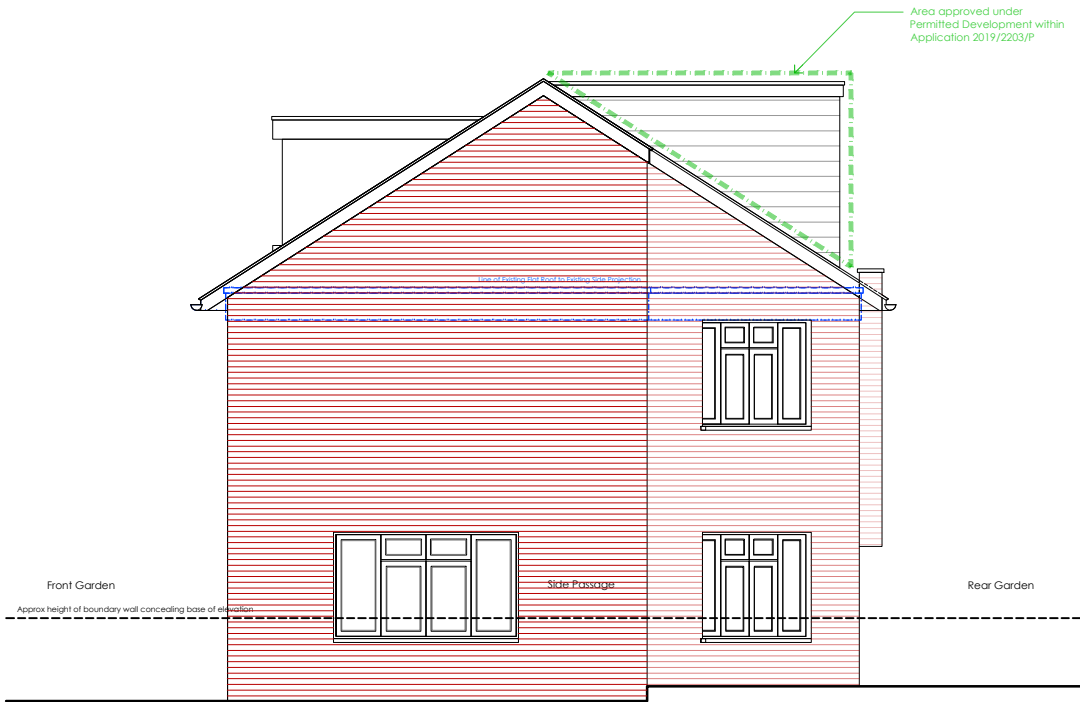

Proposed Front Elevation

Proposed Rear Elevation

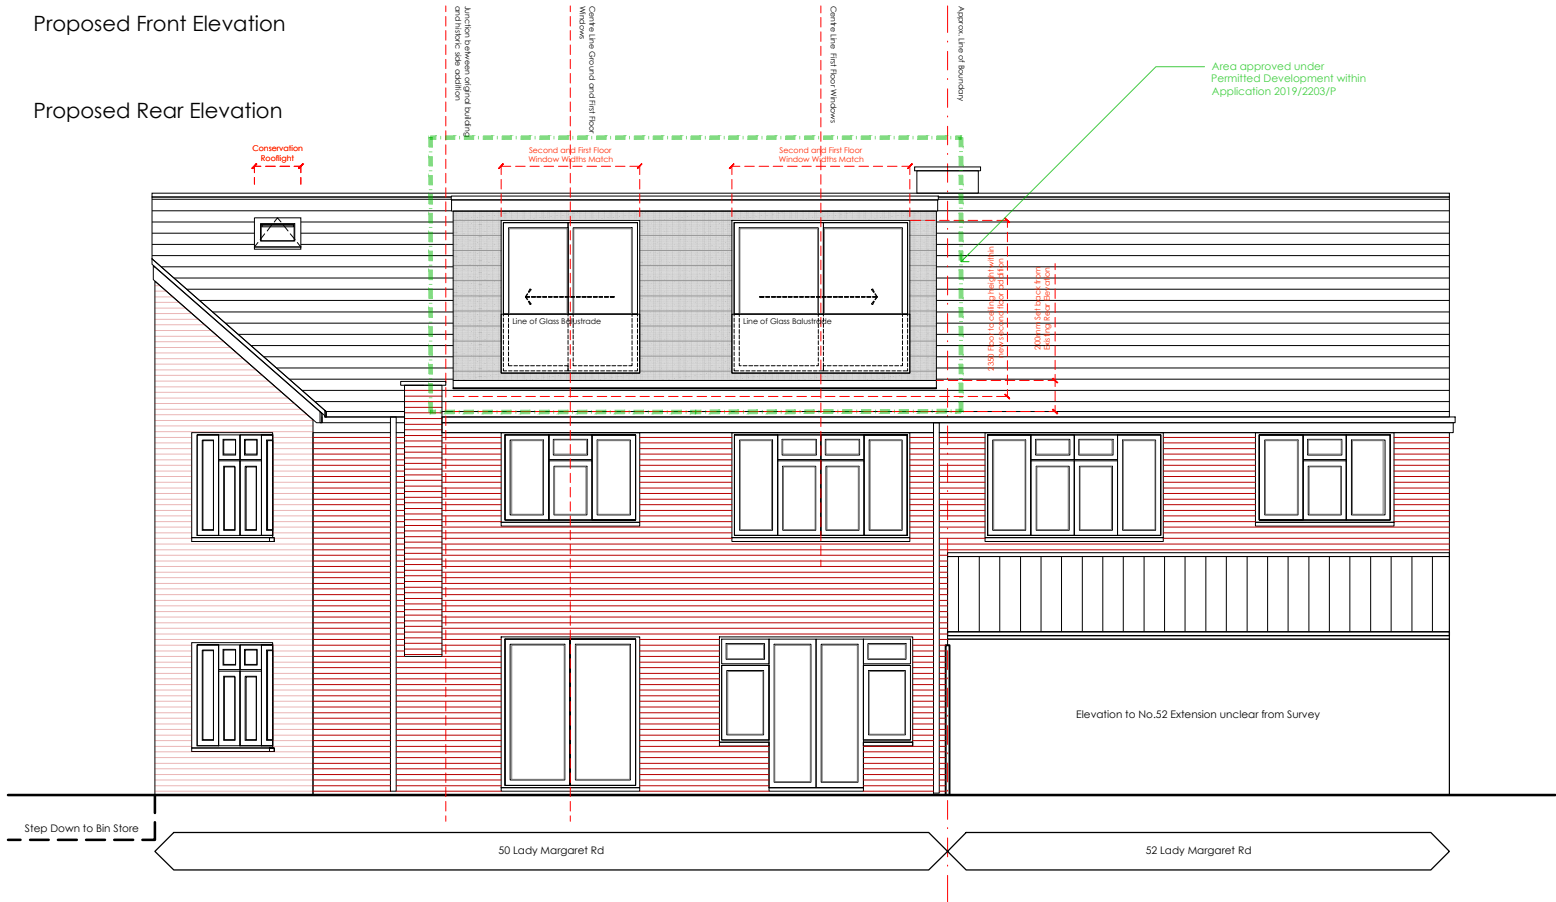

Proposed Side (South) Elevation
Along Ospringle Road



21.05.2019 first issue MLR DA
rev . date . details . drawn by . checked by .

1.100_A3 1.50_A1	D I S T R I C T	Blackwater Studio . Unit 4 . 17-19 Blackwater Street . East Dulwich . London . SE22 8RS +44 (0)7525 179 525 studio@districtarchitects.co.uk www.districtarchitects.co.uk this drawing is copyright .	Planning project client job no . 033. (3) stage . 3 type / place . 200 series / number . -- revision	Application 3 . Proposed Elevations 50 Lady Margaret Road Kentish Town . London . NW5 2NP Mr. and Mrs. Haugen	
---------------------	------------------------	--	---	--	--