


SCALE



SITE BOUNDARY OUTLINED IN RED

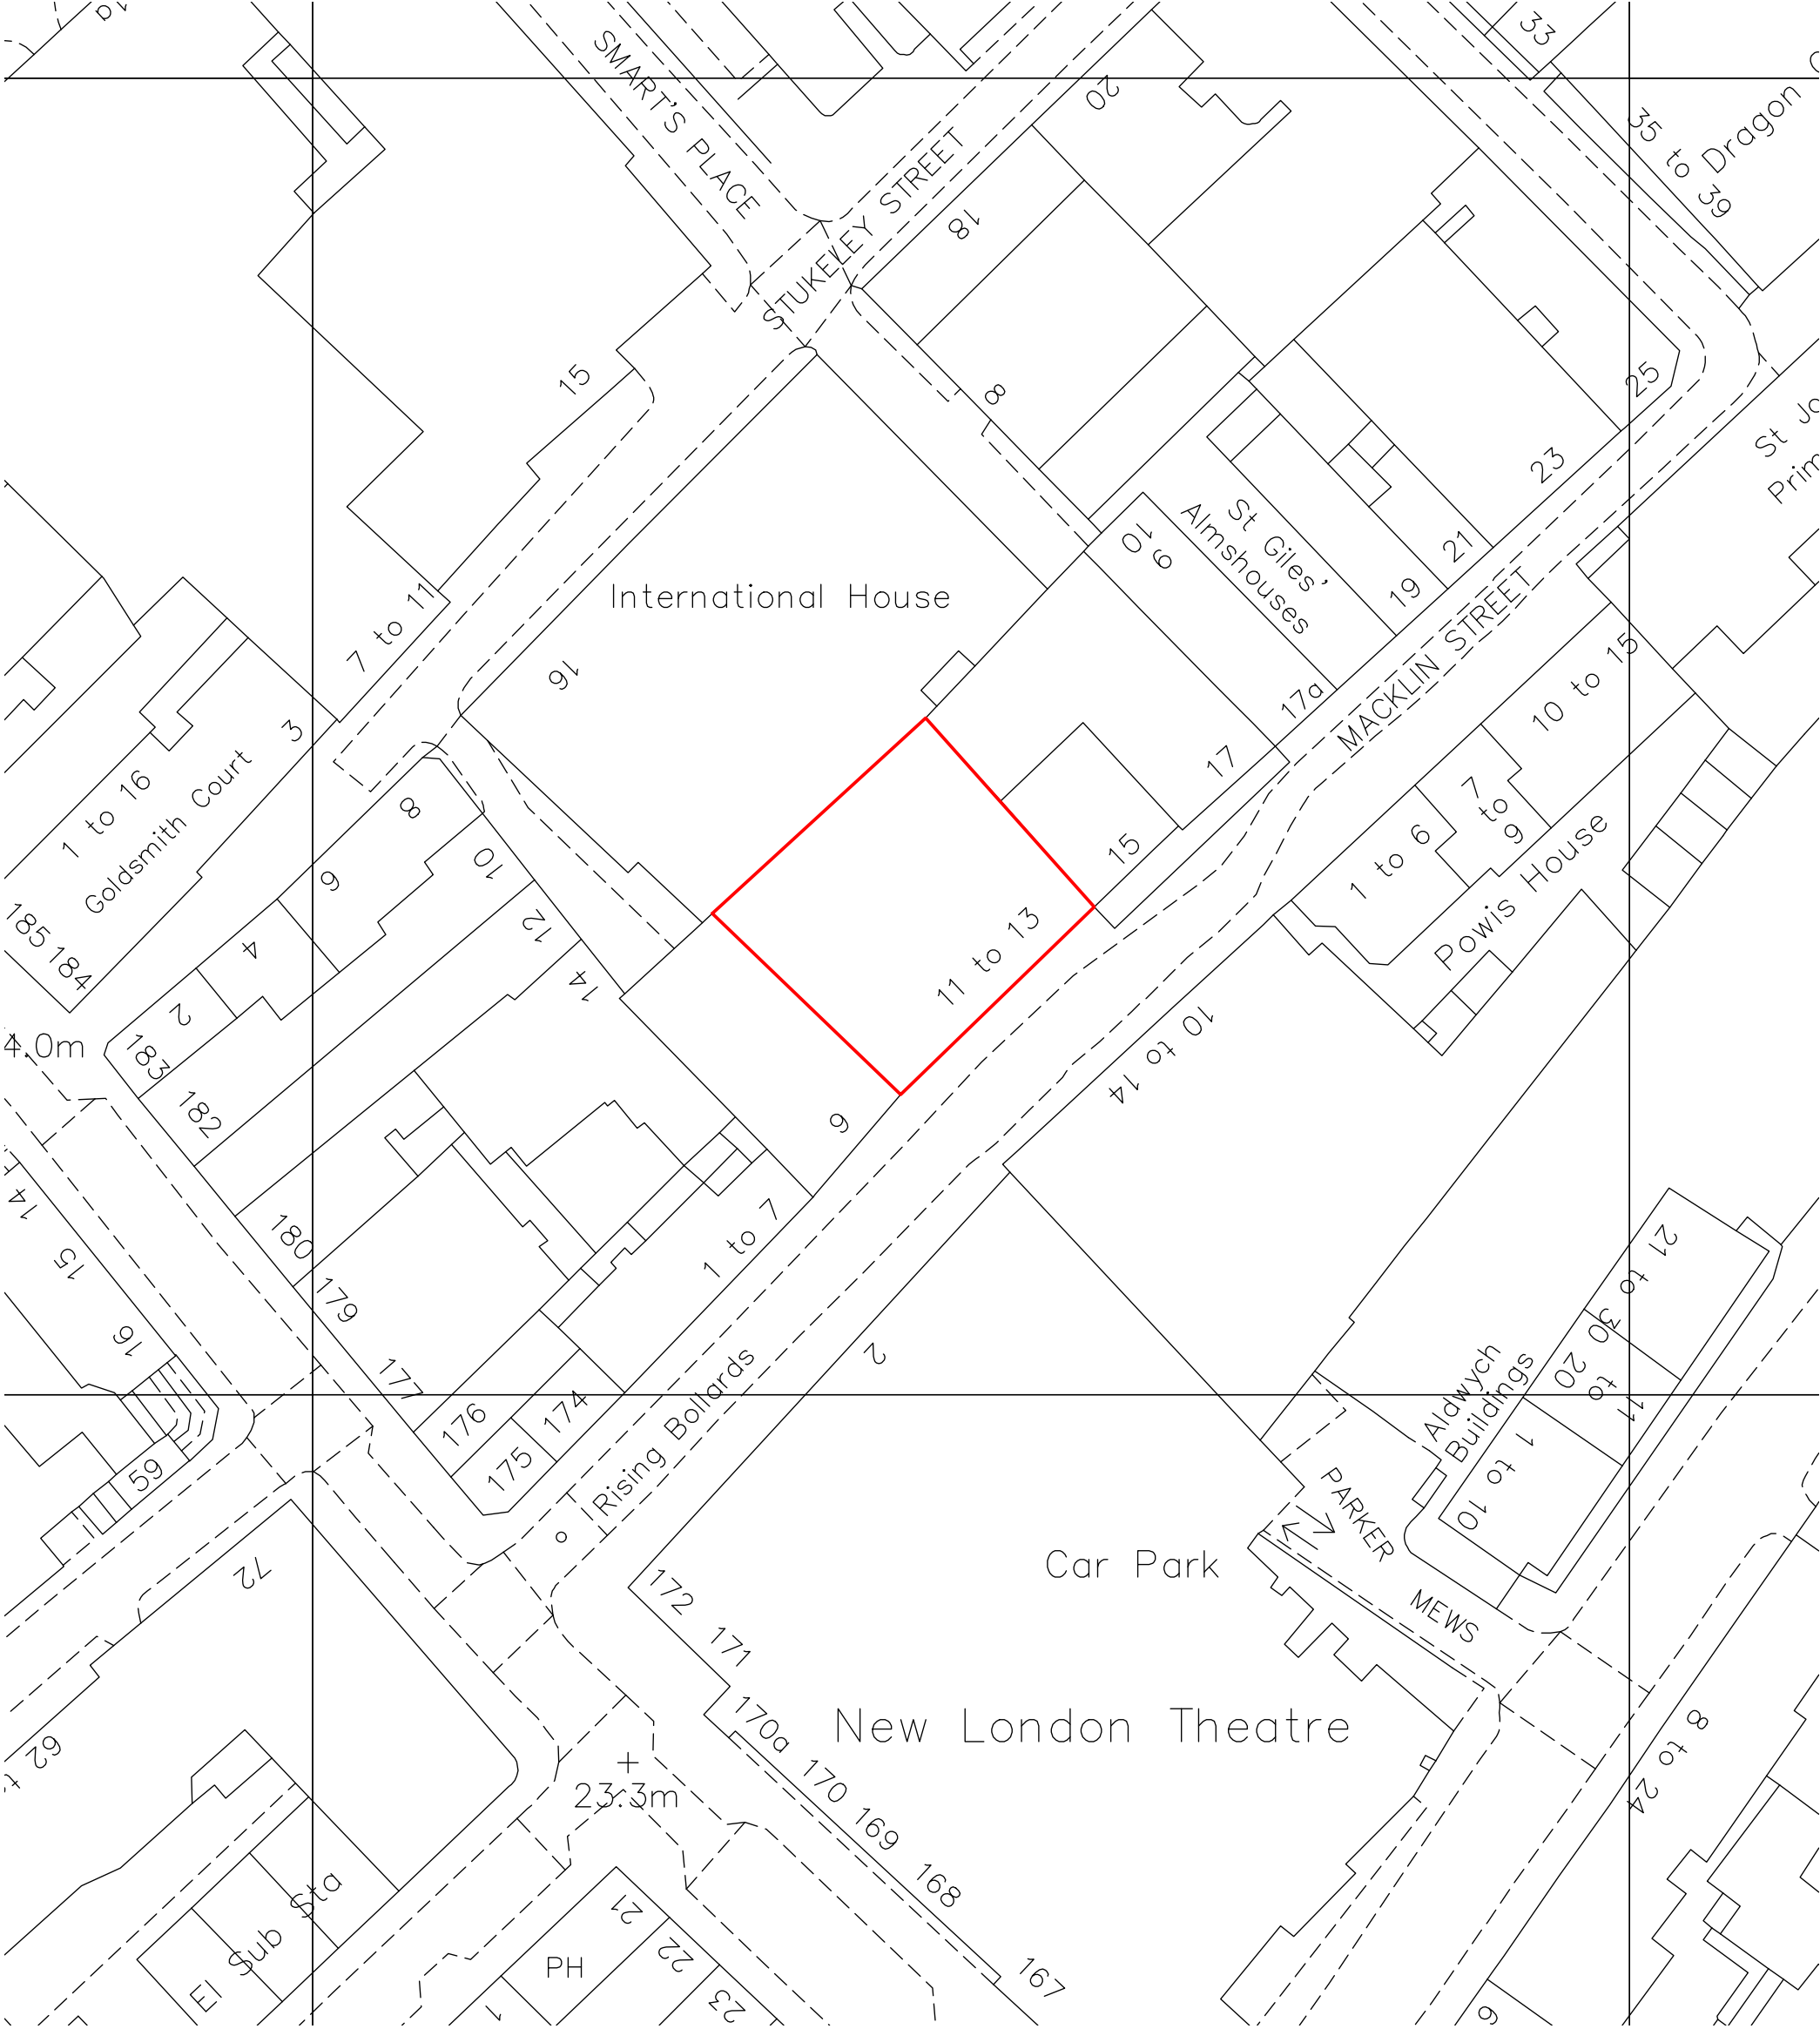

BB PARTNERSHIP LTD
A R C H I T E C T S

THE TRAFALGAR . 17 REMINGTON STREET . LONDON N1 8DH
TEL . 020 7336 8555 FAX . 020 7336 8777
e-mail . architect@bbpartnership.co.uk

project	Lupus House London WC2B 5NE		date	12/12/18	scale	1:500@A3	drawn by BC		
	drawing SITE PLAN		drwg. no FYD-002		rev				