



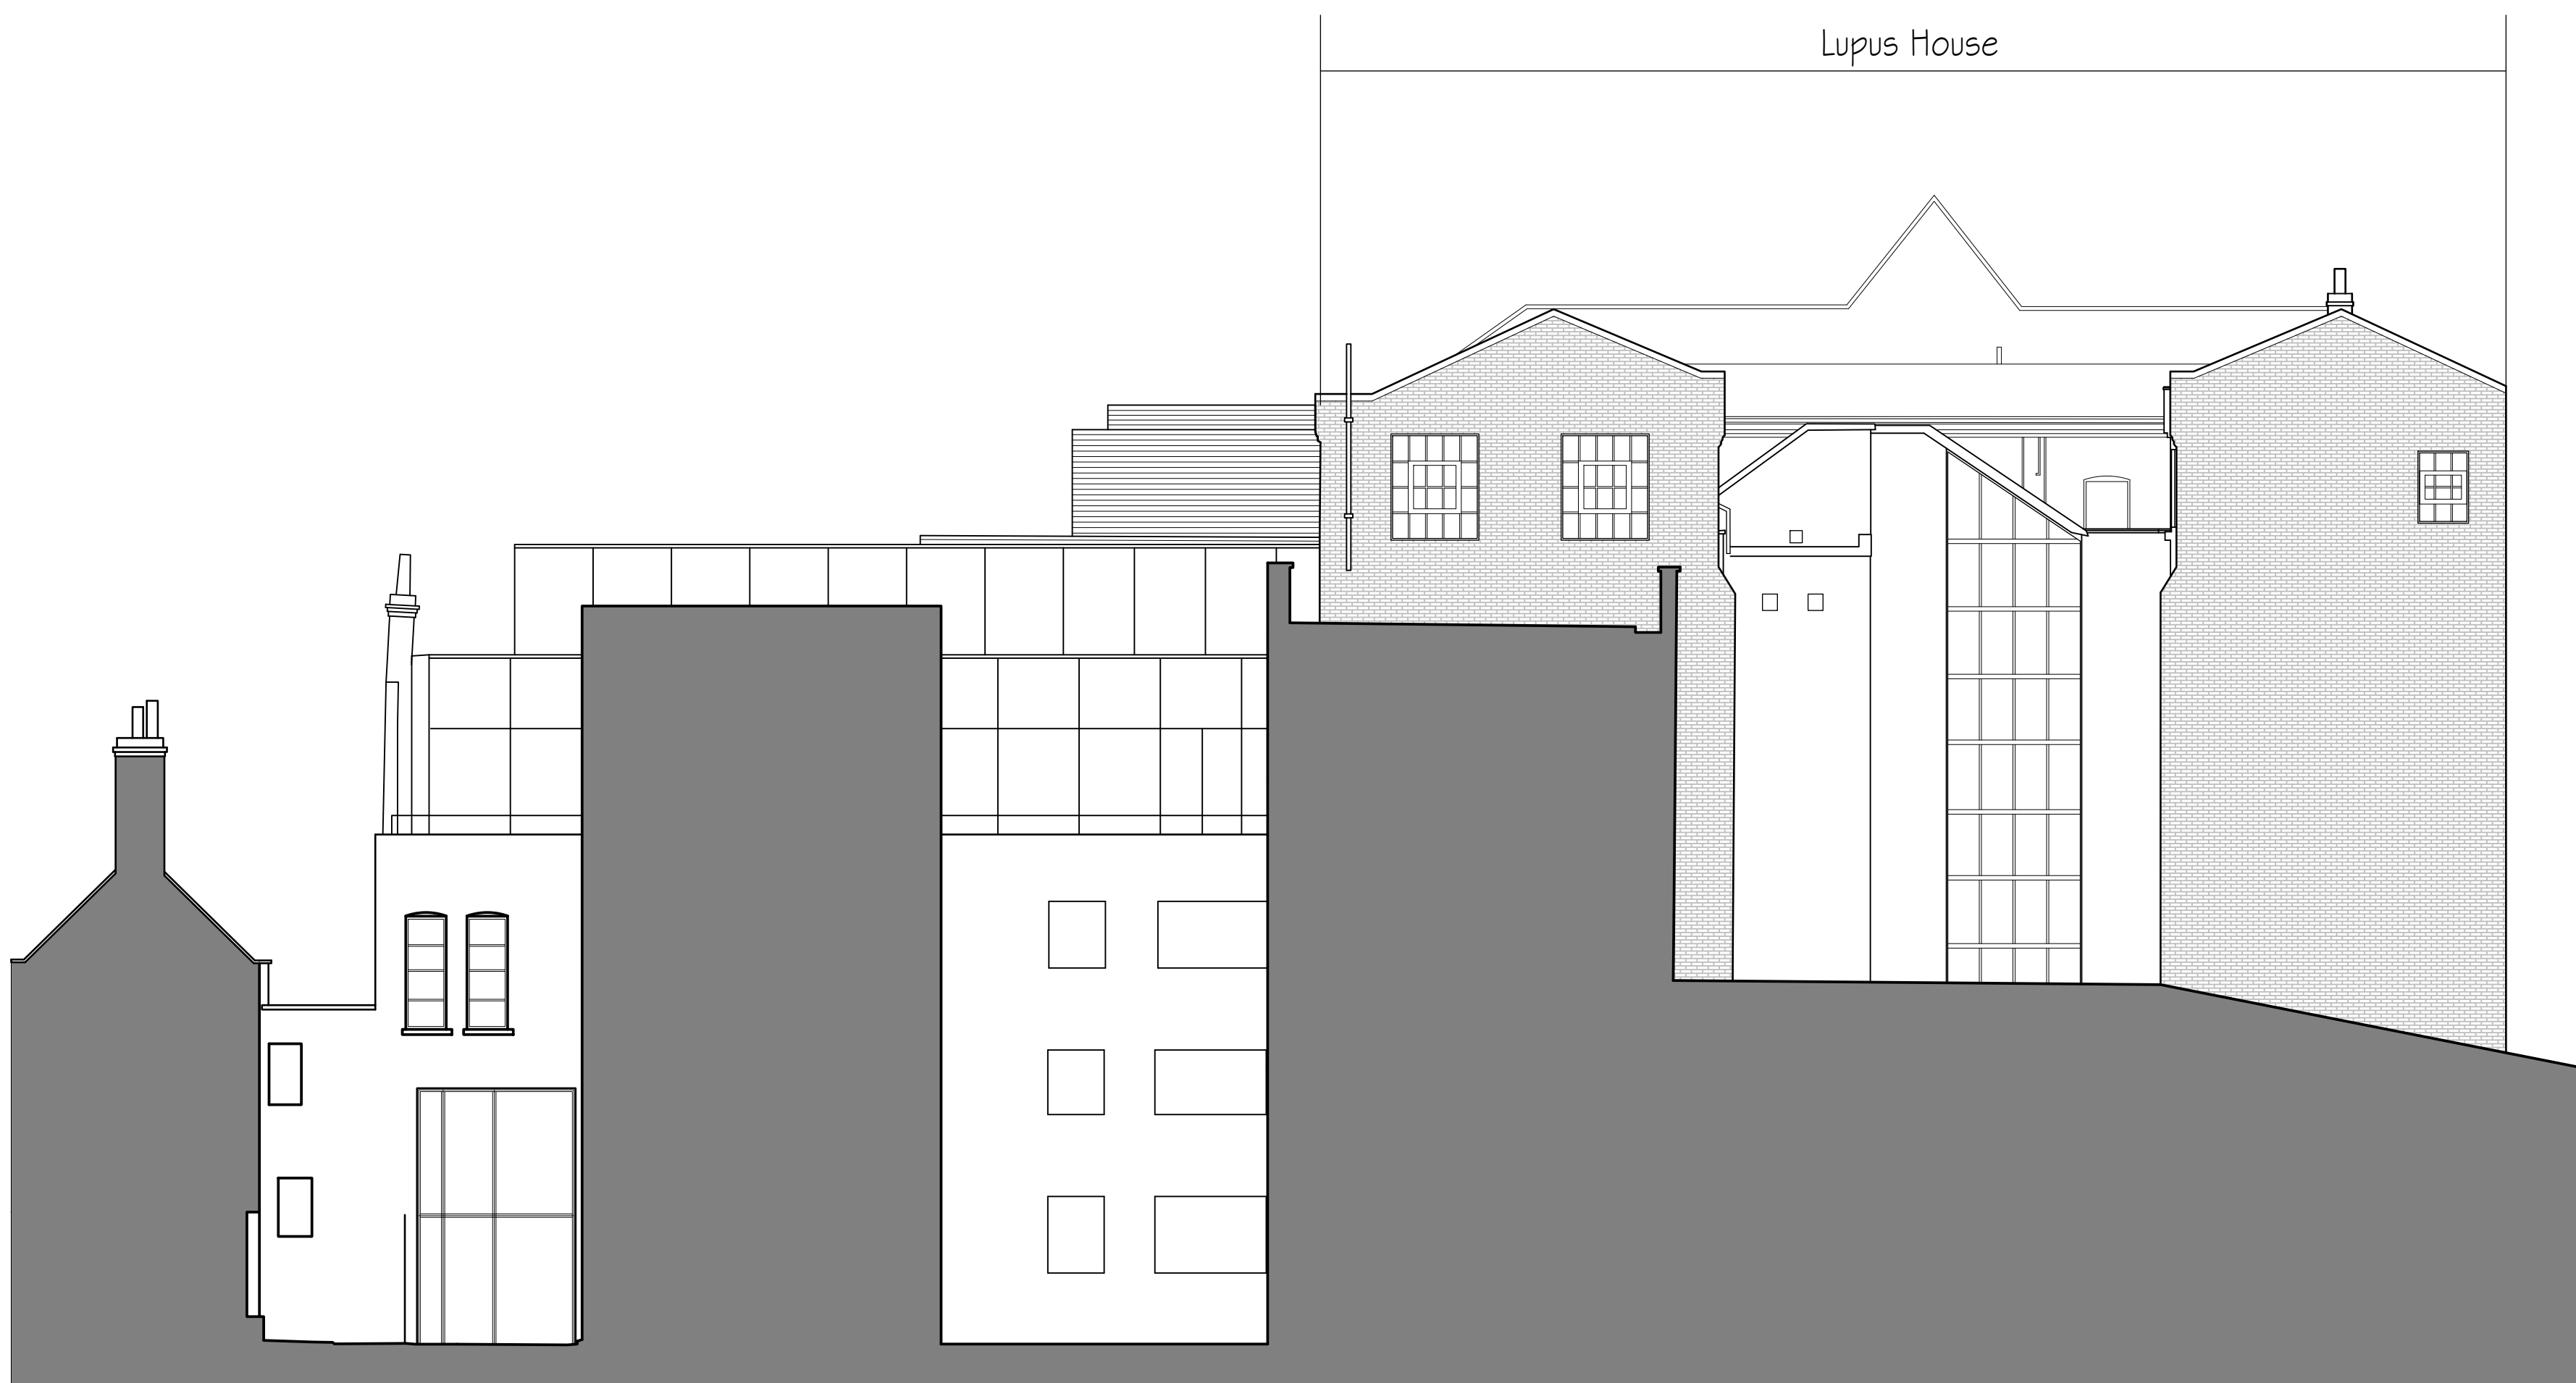

Existing South Elevation

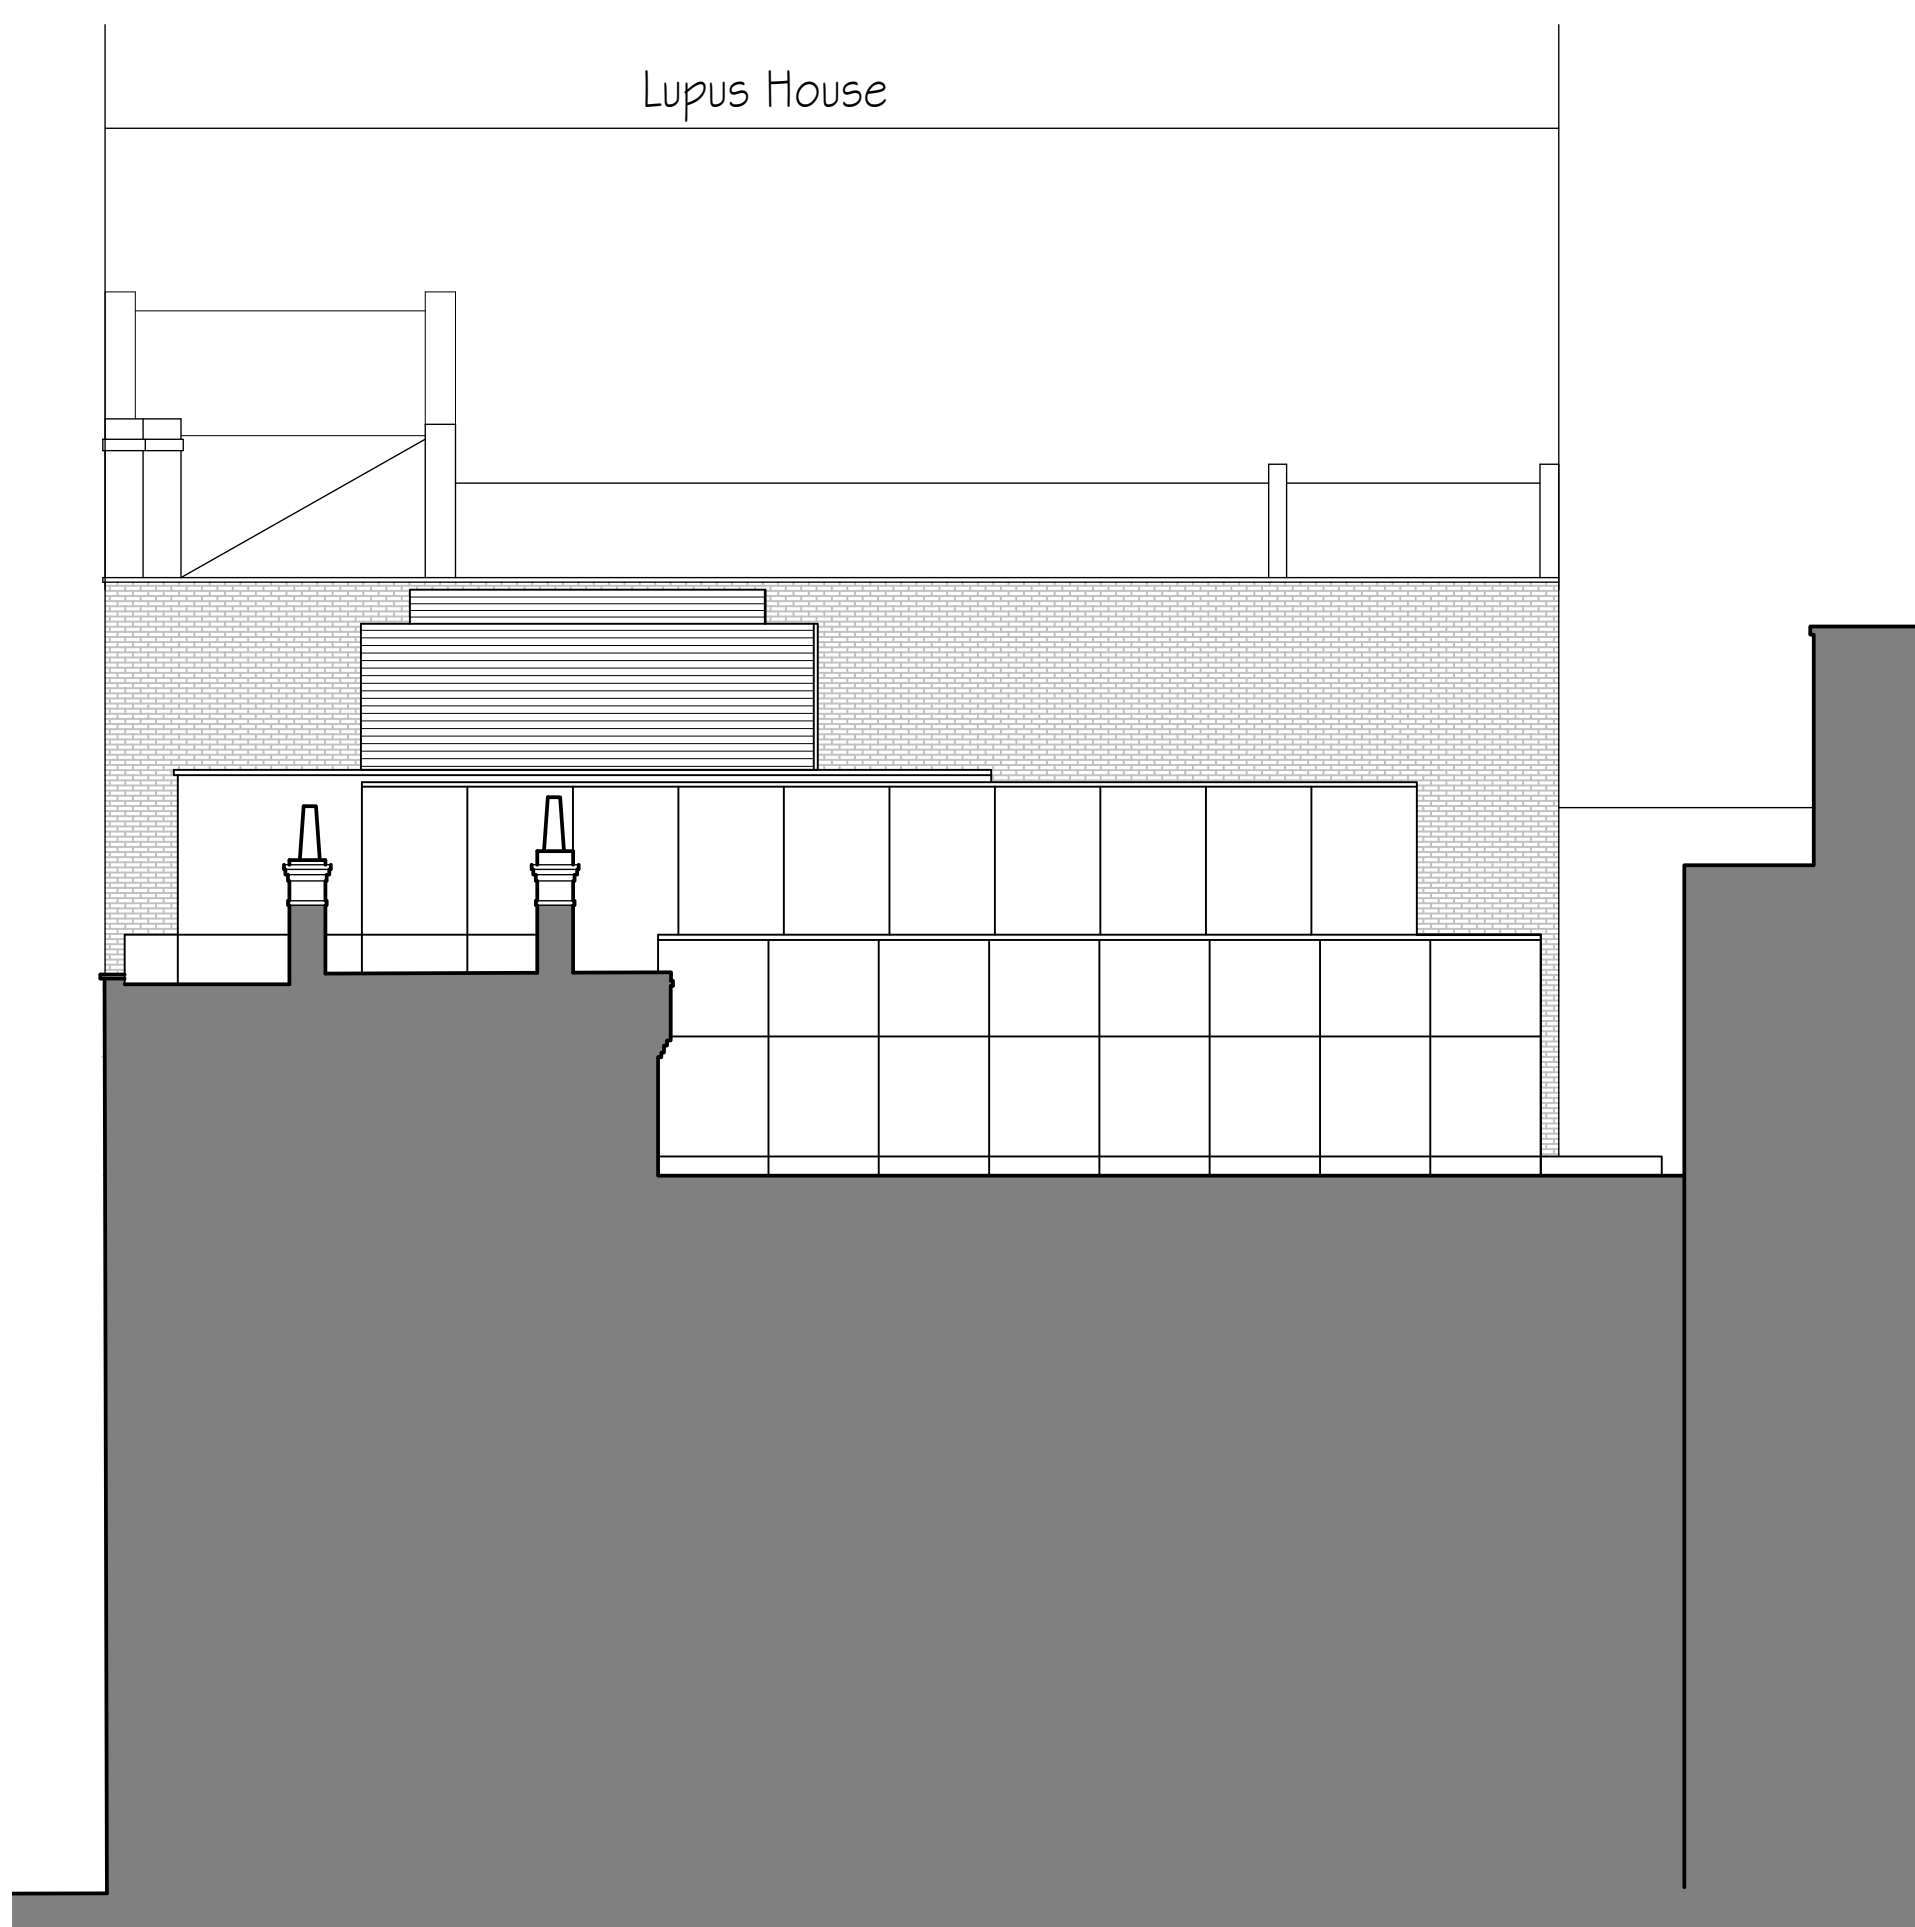

Existing North Elevation



Existing East Elevation

I A | 14/01/19 | Roofline updated I BC I

BB PARTNERSHIP LTD		
CHARTERED ARCHITECTS		
Studios 33-34, 10 Hornsey St, London. N7 8EL Tel 020 7336 8555 - e-mail - architect@bbpartnership.co.uk		
client		
project Lupus House 11-13 Macklin Street London WC2 5NE		
drawing Existing Elevations		
date 11/18	scale 1:100@A1/1:200@A3	drawn by BC
drg.no. FYS_103	revision A	