

REVISIONS
 A_23.05.19
 Drawings updated as per planner comments.

NOTES

 NEW WALL/FILL TO EXISTING WALL

FLAT 4, 25 FERNCROFT AVENUE, LONDON NW3 7PG

PROPOSED SECOND FLOOR PLAN

DWG No: 25FF4/P101-A


SCALE: 1 - 50 @A2

DATE: DECEMBER 2018


belsize
 architects

48 PARK HILL ROAD, LONDON NW3 2YP
 TEL 020 7482 4420 - FAX 020 7482 4186
 MAIL@BELSIZEARCHITECTS.COM


© COPYRIGHT
 NOT TO BE REPRODUCED OR USED
 WITHOUT PERMISSION

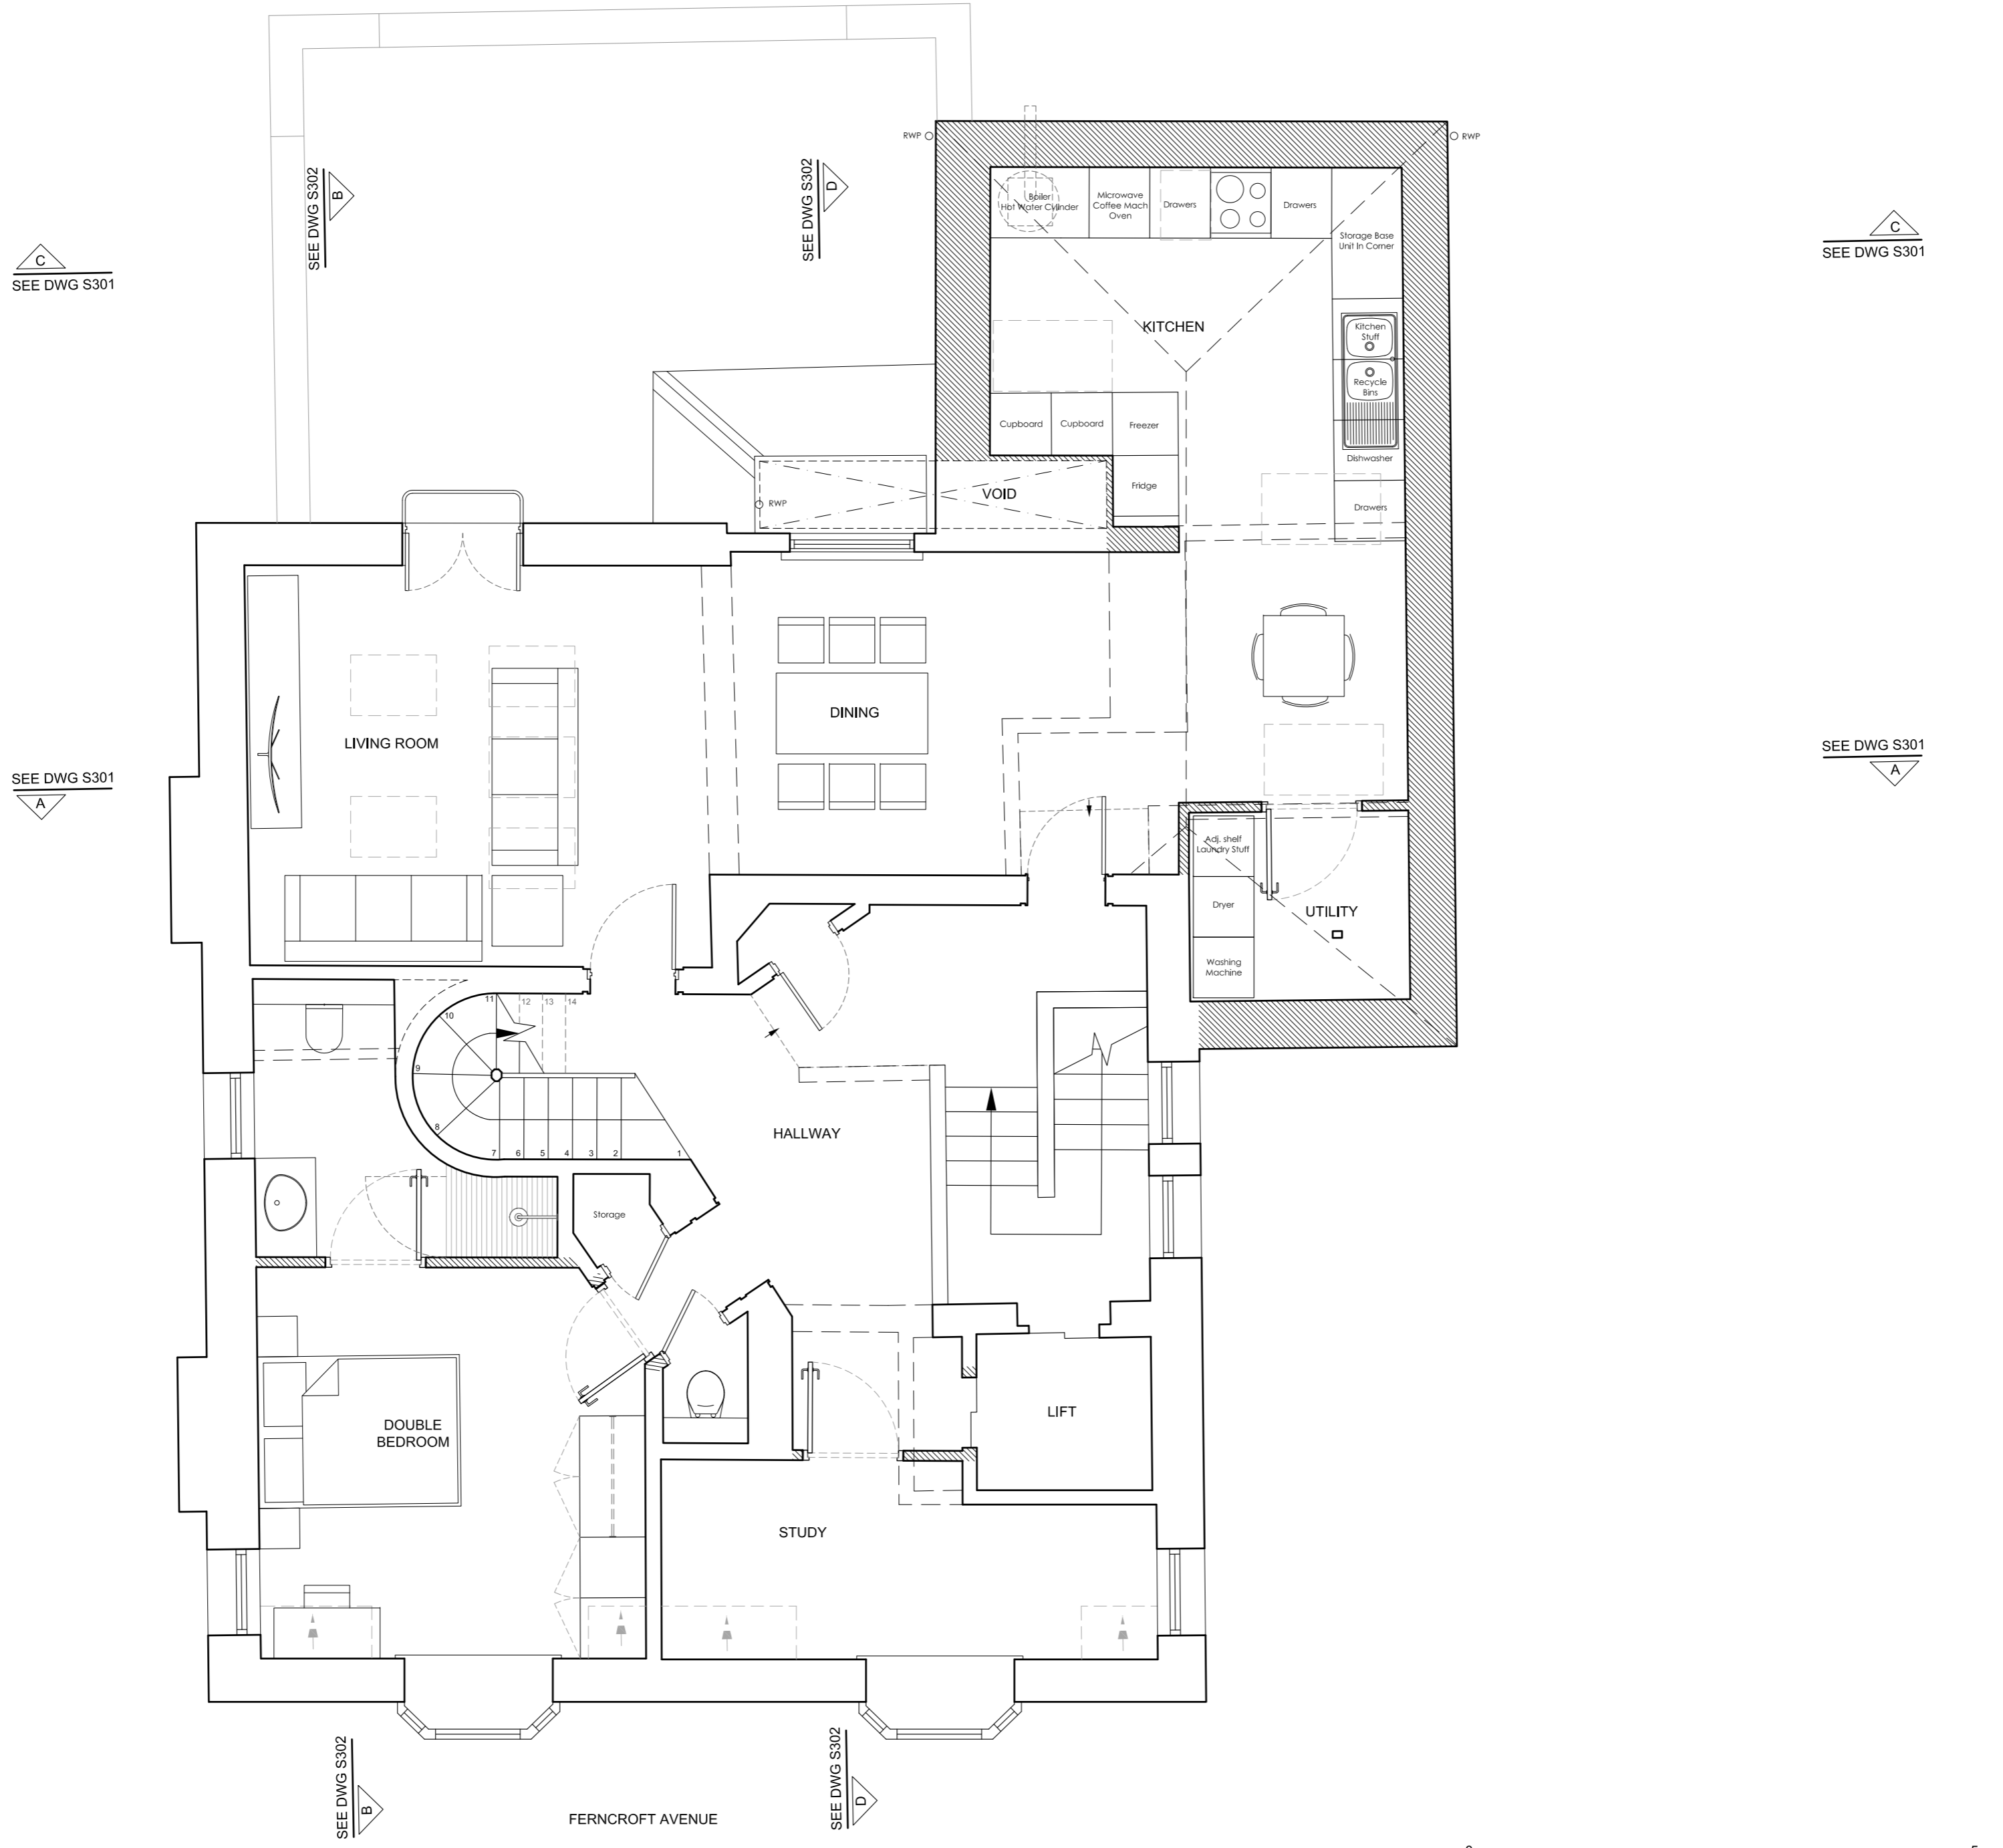


1 PROPOSED SECOND FLOOR
 1:50@A2

 


SEE DWG S301

 
SEE DWG S302


SEE DWG S302


SEE DWG S301


SEE DWG S301


SEE DWG S301


SEE DWG S302


SEE DWG S302


FERNCROFT AVENUE

REVISIONS
 A_23.05.19
 Drawings updated as per planner comments.

NOTES

NEW WALL/FILL
 TO EXISTING WALL

FLAT 4, 25 FERNCROFT
 AVENUE, LONDON NW3 7PG

PROPOSED THIRD
 FLOOR PLAN

DWG No: 25FF4/P102-A


SCALE: 1 - 50 @A2

DATE: DECEMBER 2018

helsize
 architects


48 PARK HILL ROAD, LONDON NW3 2YP
 TEL 020 7482 4420 - FAX 020 7482 4186
 MAIL@BELSIZEARCHITECTS.COM

© COPYRIGHT
 NOT TO BE REPRODUCED OR USED
 WITHOUT PERMISSION

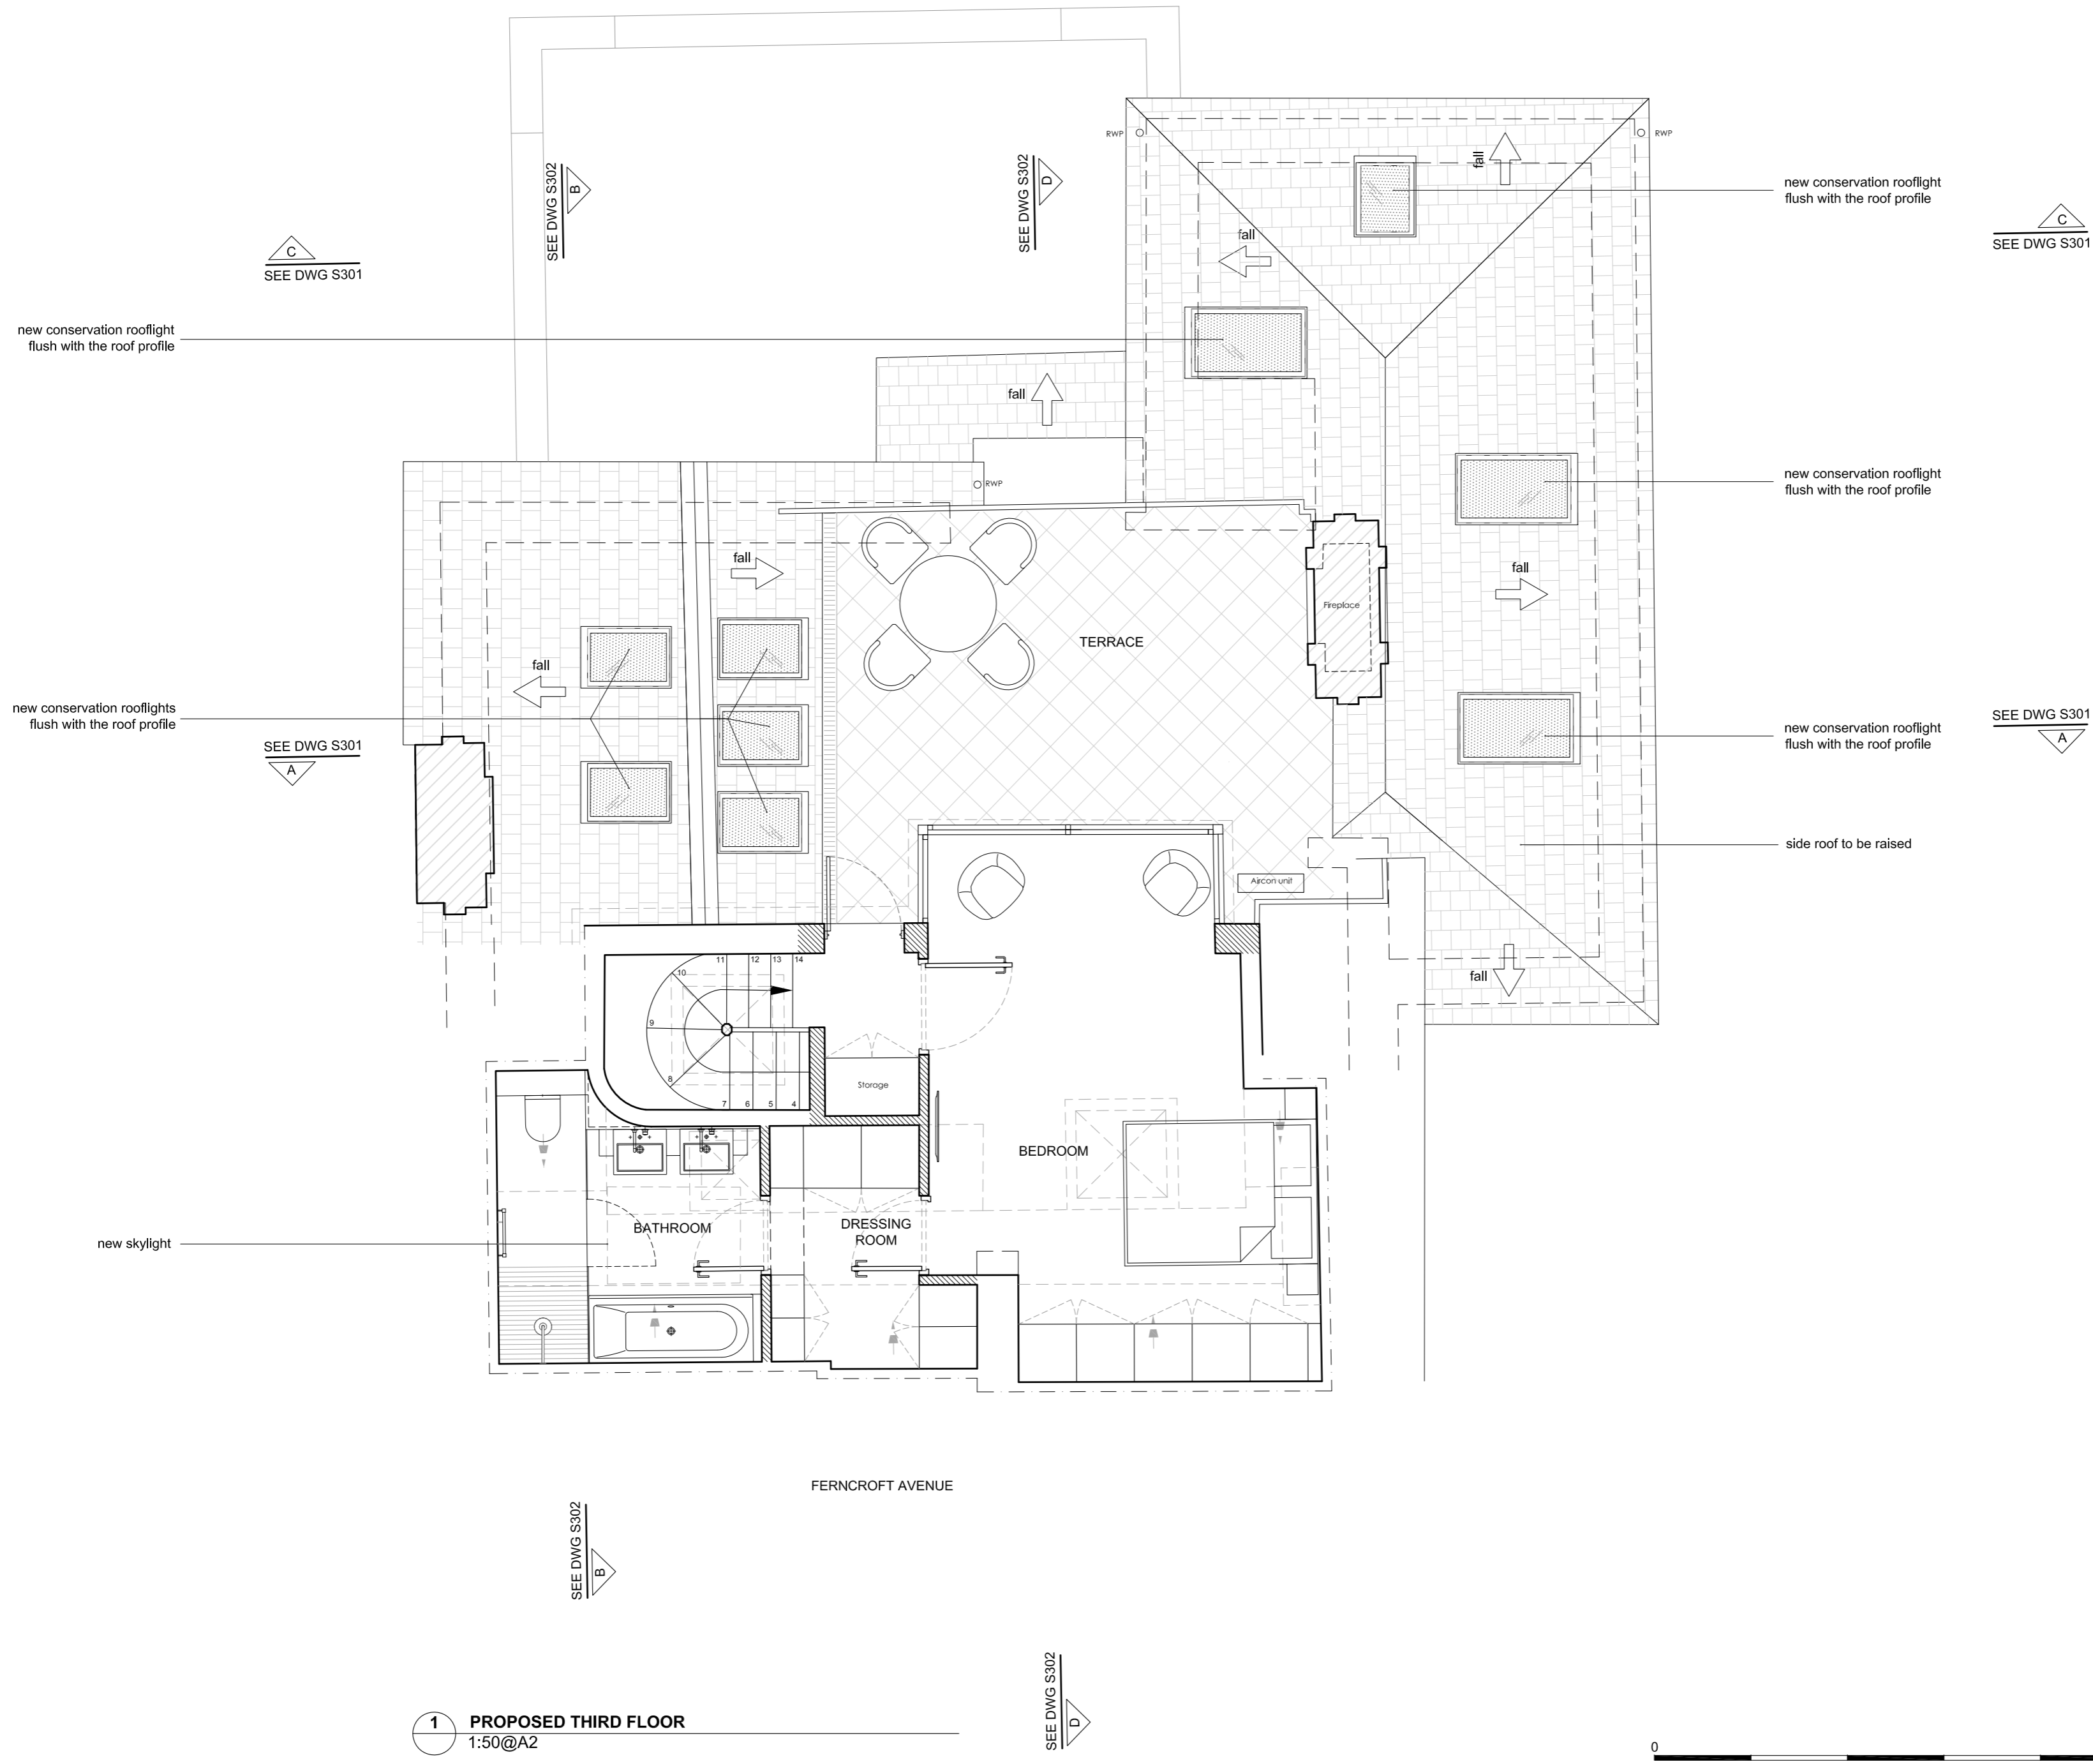

1 PROPOSED THIRD FLOOR
 1:50@A2

0 5m

 

REVISIONS
 A_23.05.19
 Drawings updated as per planner comments.

NOTES

NEW WALL/INFILL
 TO EXISTING WALL

FLAT 4, 25 FERNCROFT
 AVENUE, LONDON NW3 7PG

PROPOSED ROOF PLAN

DWG No: 25FF4/P103-A


SCALE: 1 - 50 @A2

DATE: DECEMBER 2018

helsize
 architects

48 PARK HILL ROAD, LONDON NW3 2YF
 TEL 020 7482 4420 - FAX 020 7482 4186
 MAIL@BELSIZEARCHITECTS.COM

© COPYRIGHT
 NOT TO BE REPRODUCED OR USED
 WITHOUT PERMISSION

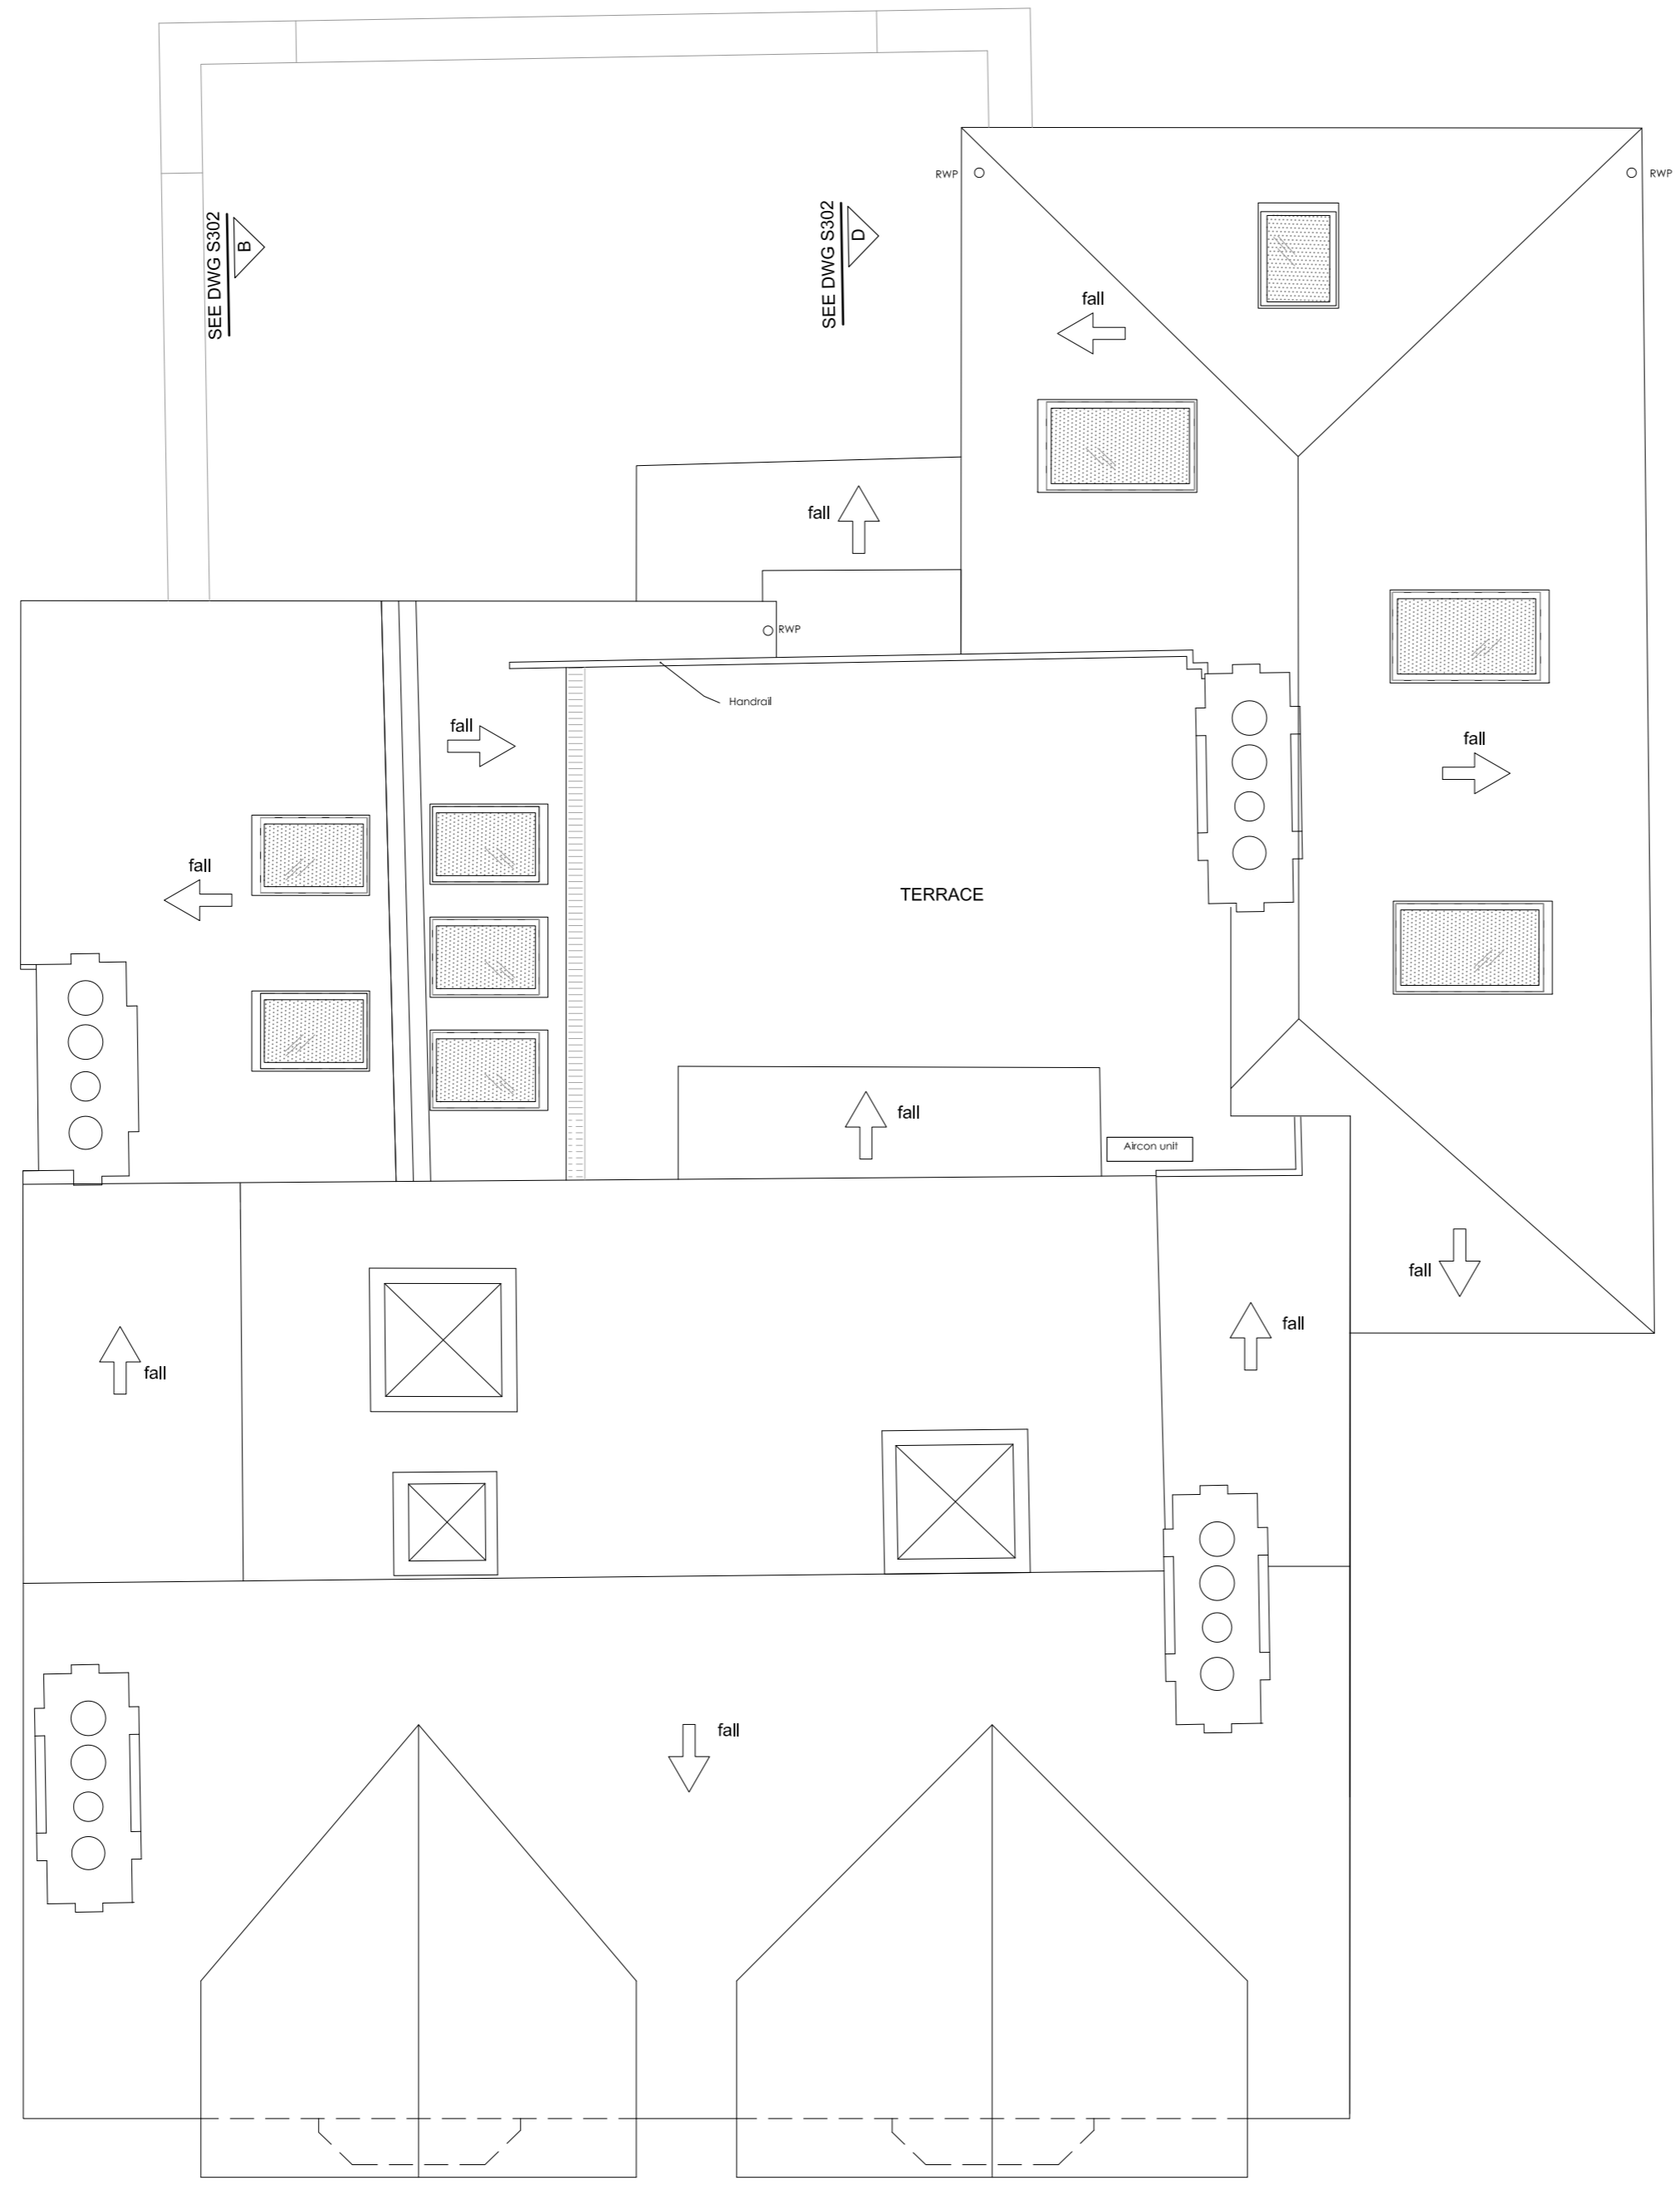

C
 SEE DWG S301

B
 SEE DWG S302

D
 SEE DWG S302

C
 SEE DWG S301

A
 SEE DWG S301

A
 SEE DWG S301


1 PROPOSED ROOF FLOOR
 1:50@A2

B
 SEE DWG S302

D
 SEE DWG S302

FERNCROFT AVENUE

0 5m

 

REVISIONS
A_23.05.19
Drawings updated as per planner comments.



new conservation rooflight
flush with the roof profile

new conservation rooflight
flush with the roof profile

existing side roof

NOTES

FLAT 4, 25 FERNCROFT
AVENUE, LONDON NW3 7PG

PROPOSED SIDE
ELEVATION (WEST)

DWG No: 25FF4/P201-A

SCALE: 1 - 50 @A2

DATE: DECEMBER 2018

belsize
architects

48 PARK HILL ROAD, LONDON NW3 2YP
TEL 020 7482 4420 - FAX 020 7482 4186
MAIL@BELSIZEARCHITECTS.COM

© COPYRIGHT
NOT TO BE REPRODUCED OR USED
WITHOUT PERMISSION

1 SIDE ELEVATION (WEST)
1:50@A2

0 5m

REVISIONS
A_23.05.19
Drawings updated as per planner comments.



NOTES

FLAT 4, 25 FERNCROFT AVENUE, LONDON NW3 7PG

PROPOSED FRONT ELEVATION

DWG No: 25FF4/P202-A

SCALE: 1 - 50 @A2

DATE: DECEMBER 2018

belsize
architects

48 PARK HILL ROAD, LONDON NW3 2YP
TEL 020 7482 4420 - FAX 020 7482 4186
MAIL@BELSIZEARCHITECTS.COM

© COPYRIGHT
NOT TO BE REPRODUCED OR USED
WITHOUT PERMISSION

1 FRONT ELEVATION
1:50@A2

0 5m

REVISIONS
A_23.05.19
Drawings updated as per planner comments.



new conservation rooflight
flush with the roof profile

new conservation rooflight
flush with the roof profile

existing side roof

1 SIDE ELEVATION (EAST)
1:50@A2

0 5m

NOTES

FLAT 4, 25 FERNCROFT
AVENUE, LONDON NW3 7PG

PROPOSED SIDE
ELEVATION (EAST)

DWG No: 25FF4/P203-A

SCALE: 1 - 50 @A2

DATE: DECEMBER 2018

belsize
architects

48 PARK HILL ROAD, LONDON NW3 2YP
TEL 020 7482 4420 - FAX 020 7482 4186
MAIL@BELSIZEARCHITECTS.COM

© COPYRIGHT
NOT TO BE REPRODUCED OR USED
WITHOUT PERMISSION

REVISIONS
A_23.05.19
Drawings updated as per planner comments.

NOTES

new conservation rooflight
flush with the roof profile



1 REAR ELEVATION
1:50@A2

FLAT 4, 25 FERNCROFT
AVENUE, LONDON NW3 7PG

PROPOSED REAR
ELEVATION

DWG No: 25FF4/P204-A

SCALE: 1 - 50 @A2


DATE: DECEMBER 2018

belsize
architects


48 PARKHILL ROAD, LONDON NW3 2YP
TEL 020 7482 4420 - FAX 020 7482 4186
MAIL@BELSIZEARCHITECTS.COM

© COPYRIGHT
NOT TO BE REPRODUCED OR USED
WITHOUT PERMISSION

REVISIONS
A_23.05.19
Drawings updated as per planner comments.

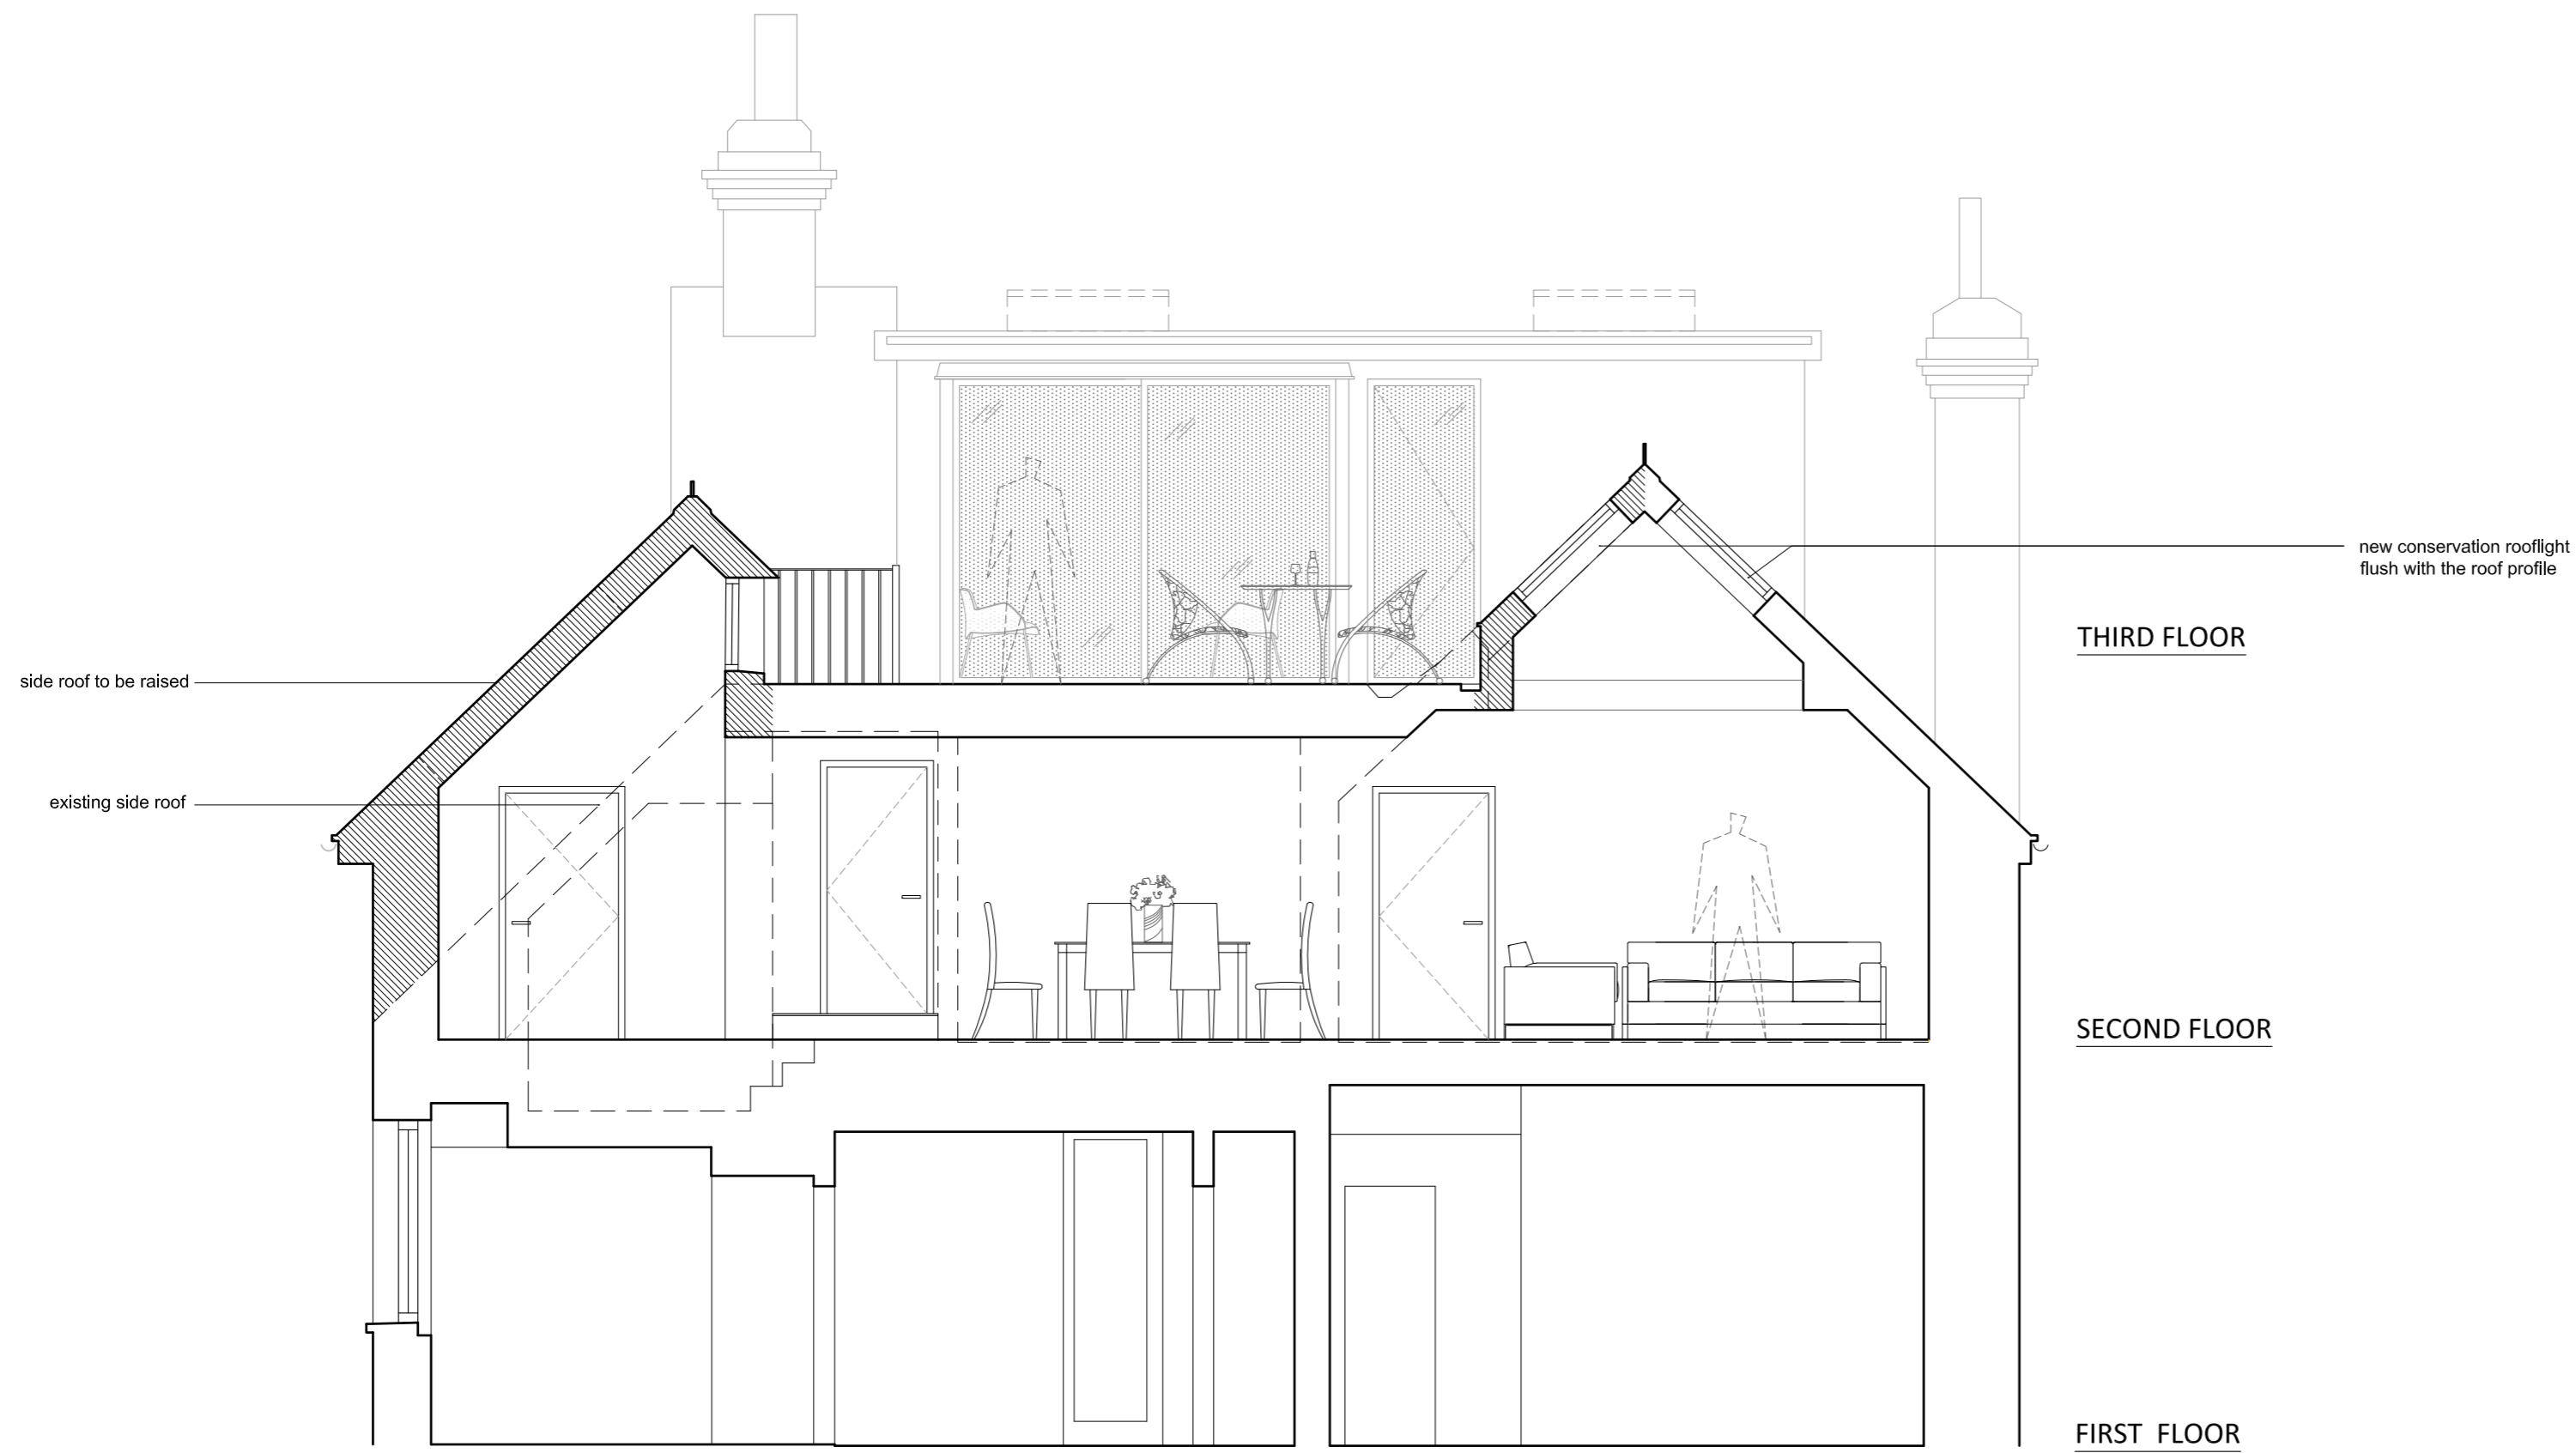

1 SECTION A
1:50@A2

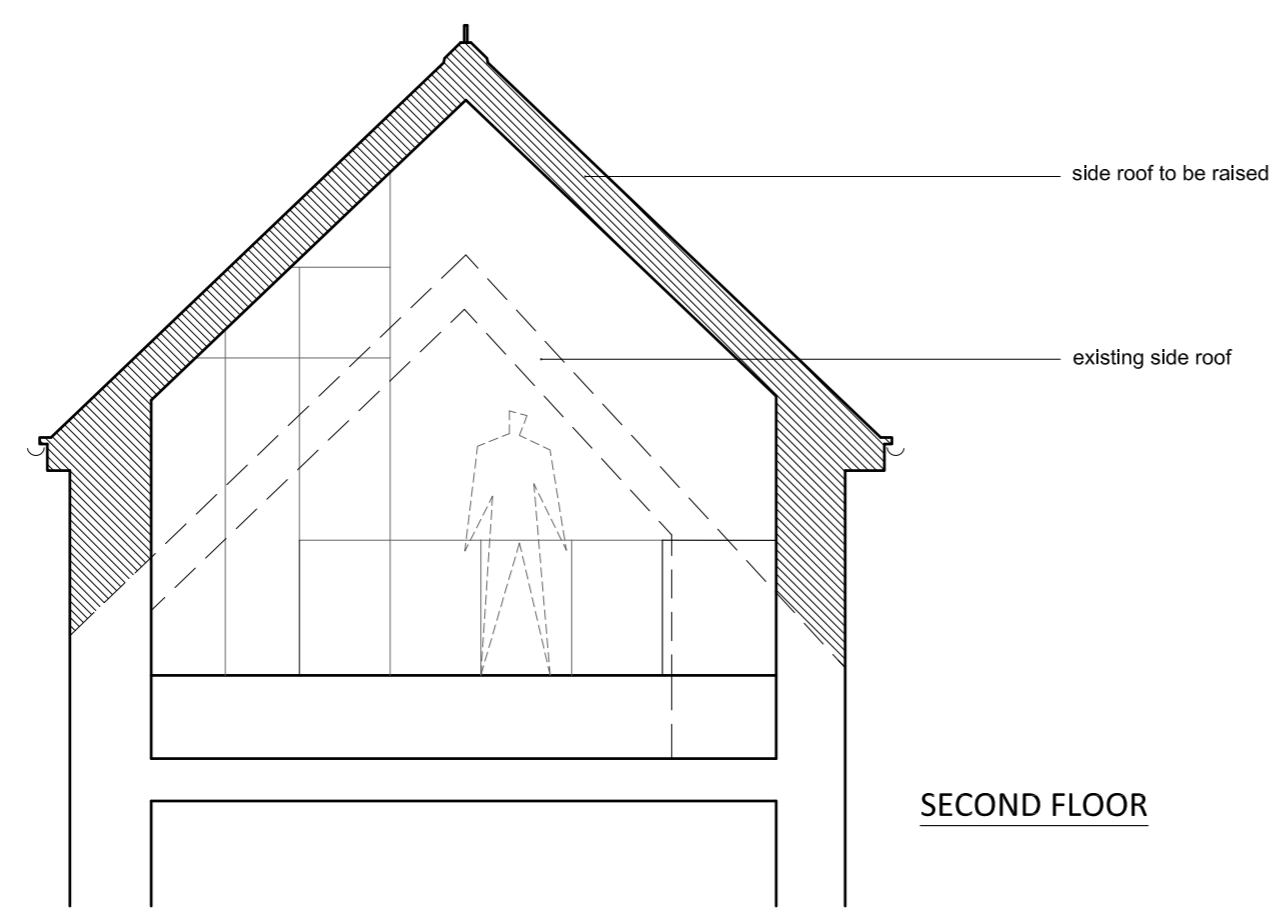

2 SECTION C
1:50@A2

NOTES

NEW WALL/FILL
TO EXISTING WALL

FLAT 4, 25 FERNCROFT
AVENUE, LONDON NW3 7PG

PROPOSED SECTIONS

DWG No: 25FF4/P301-A

SCALE: 1 - 50 @A2


DATE: DECEMBER 2018

belsize
architects

48 PARK HILL ROAD, LONDON NW3 2YP
TEL 020 7482 4420 - FAX 020 7482 4186
MAIL@BELSIZEARCHITECTS.COM

© COPYRIGHT
NOT TO BE REPRODUCED OR USED
WITHOUT PERMISSION



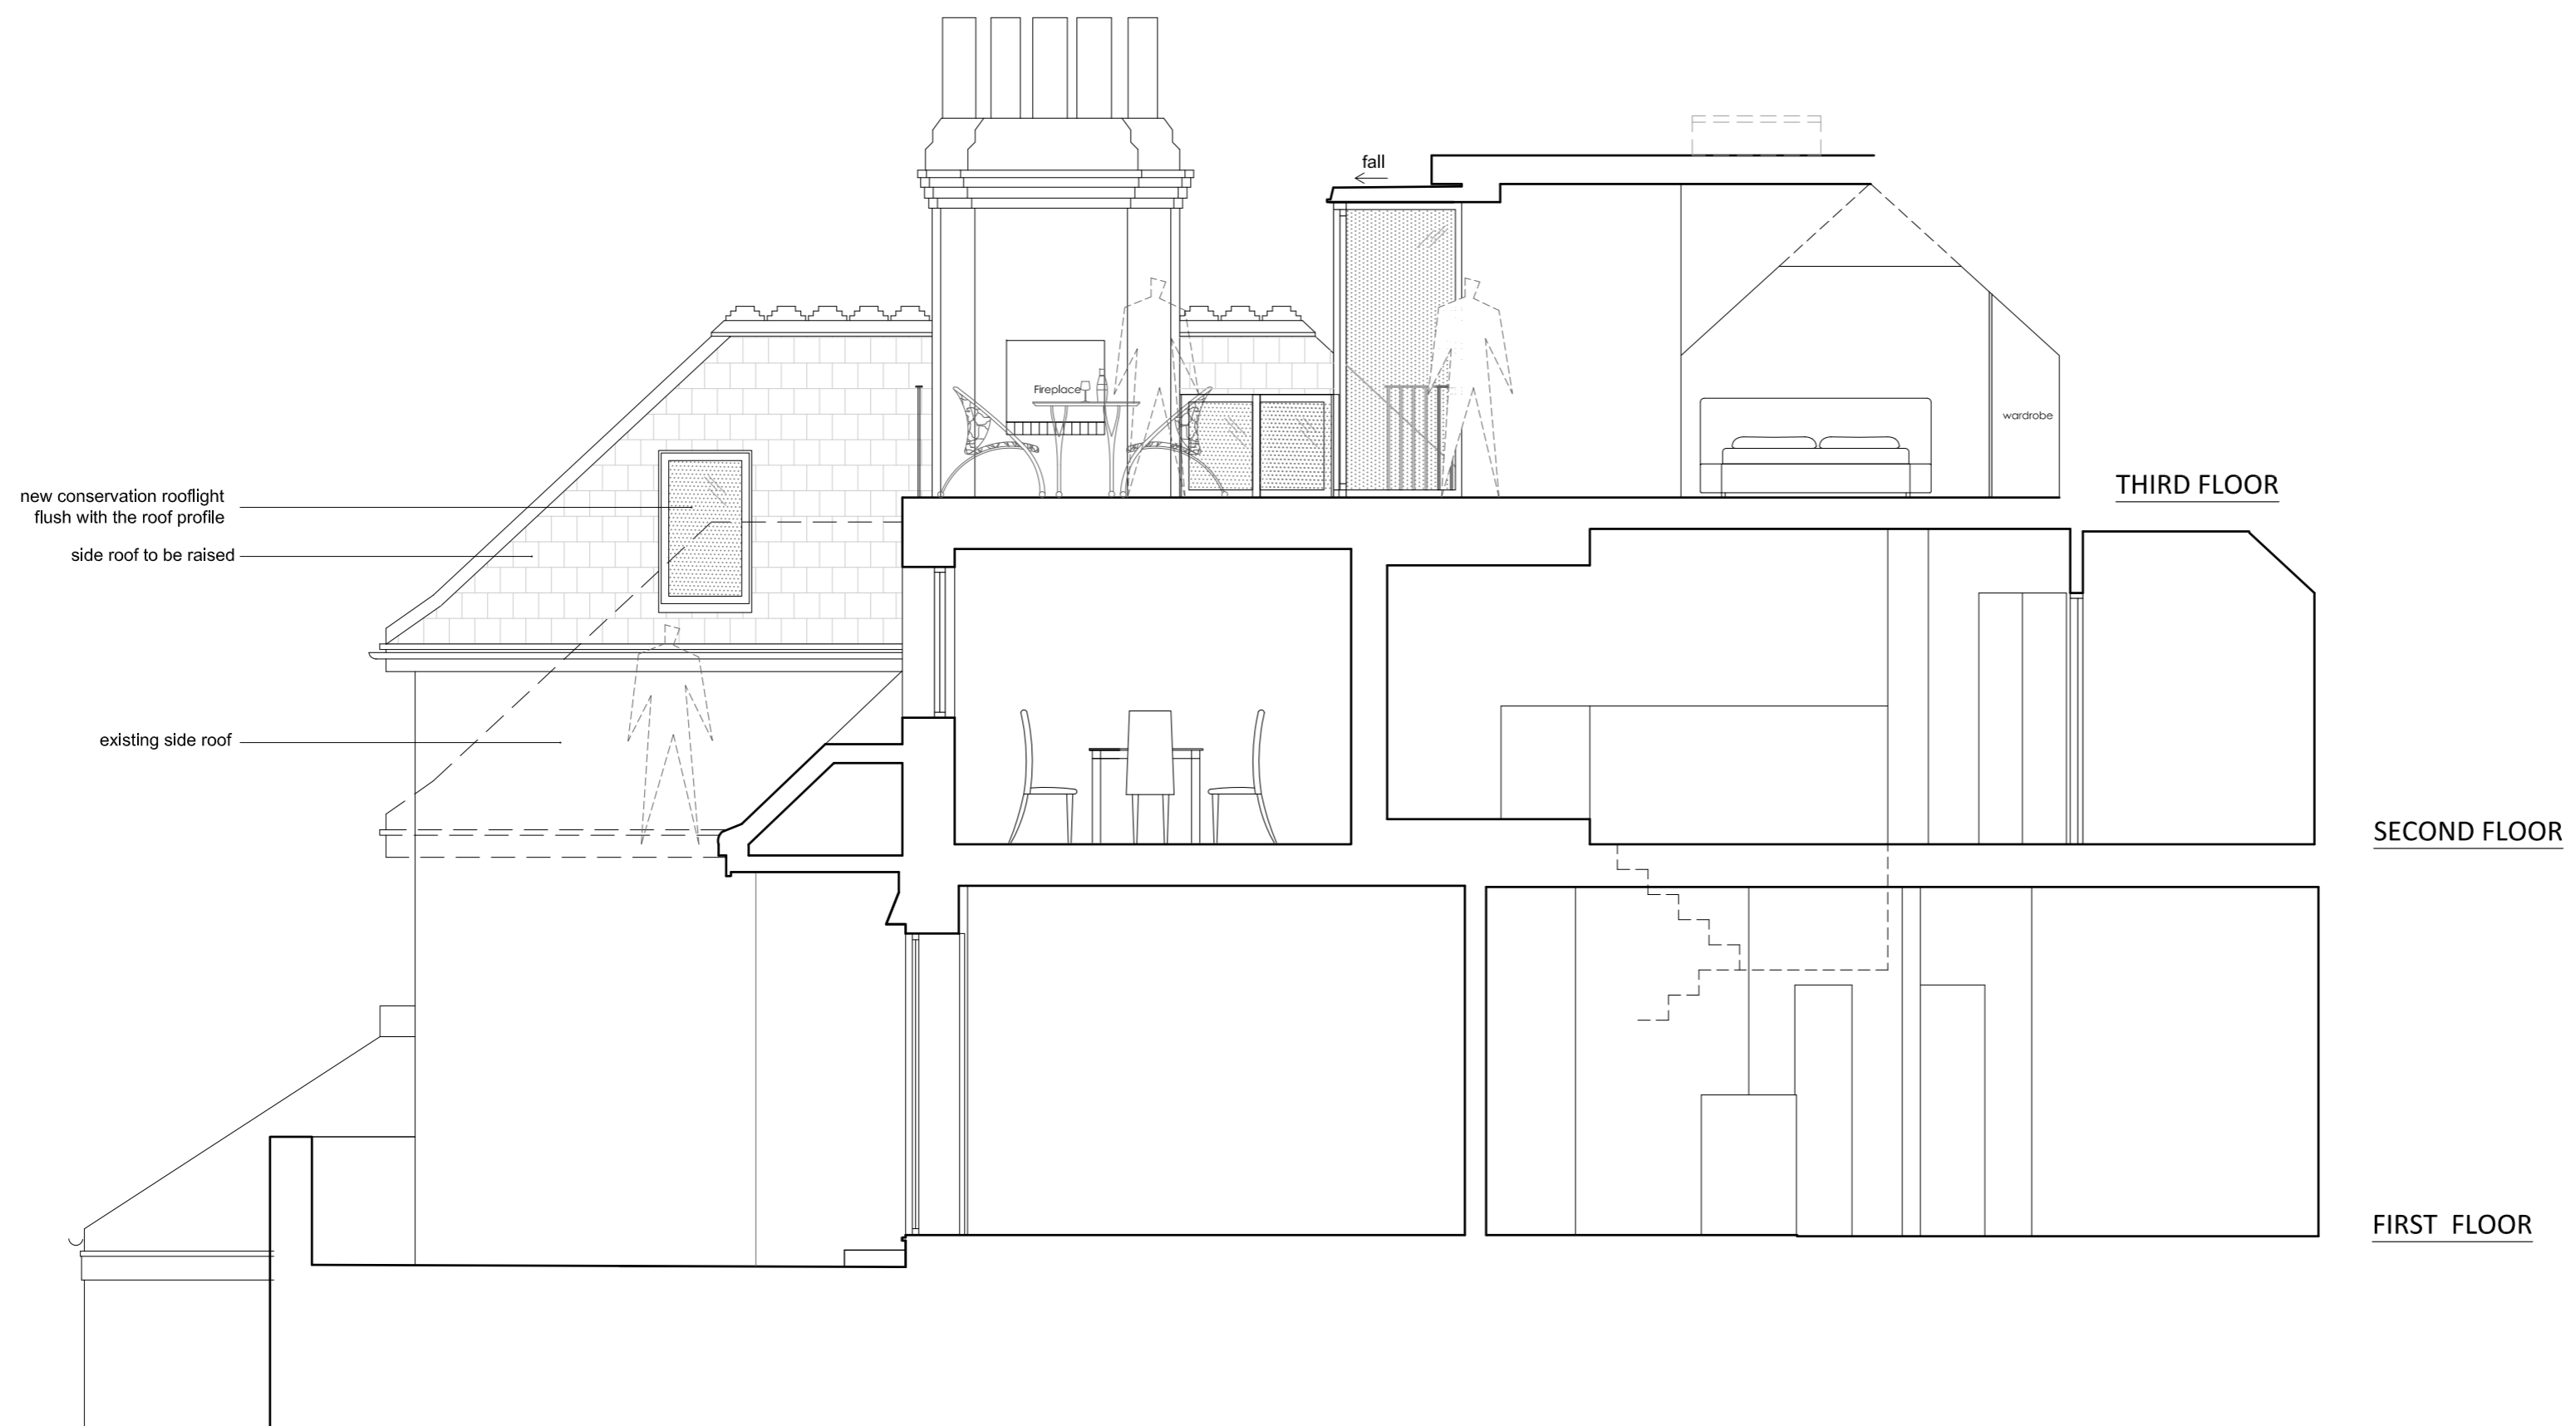

1 SECTION D
1:50@A2

NEW WALL/FILL
TO EXISTING WALL

FLAT 4, 25 FERNCROFT
AVENUE, LONDON NW3 7PG

PROPOSED SECTIONS

DWG No: 25FF4/P302

SCALE: 1 - 50 @A2

DATE: DECEMBER 2018

belsize
architects

48 PARK HILL ROAD, LONDON NW3 2YP
TEL 020 7482 4420 - FAX 020 7482 4186
MAIL@BELSIZEARCHITECTS.COM

© COPYRIGHT
NOT TO BE REPRODUCED OR USED
WITHOUT PERMISSION

