



PLANNING PERMISSION

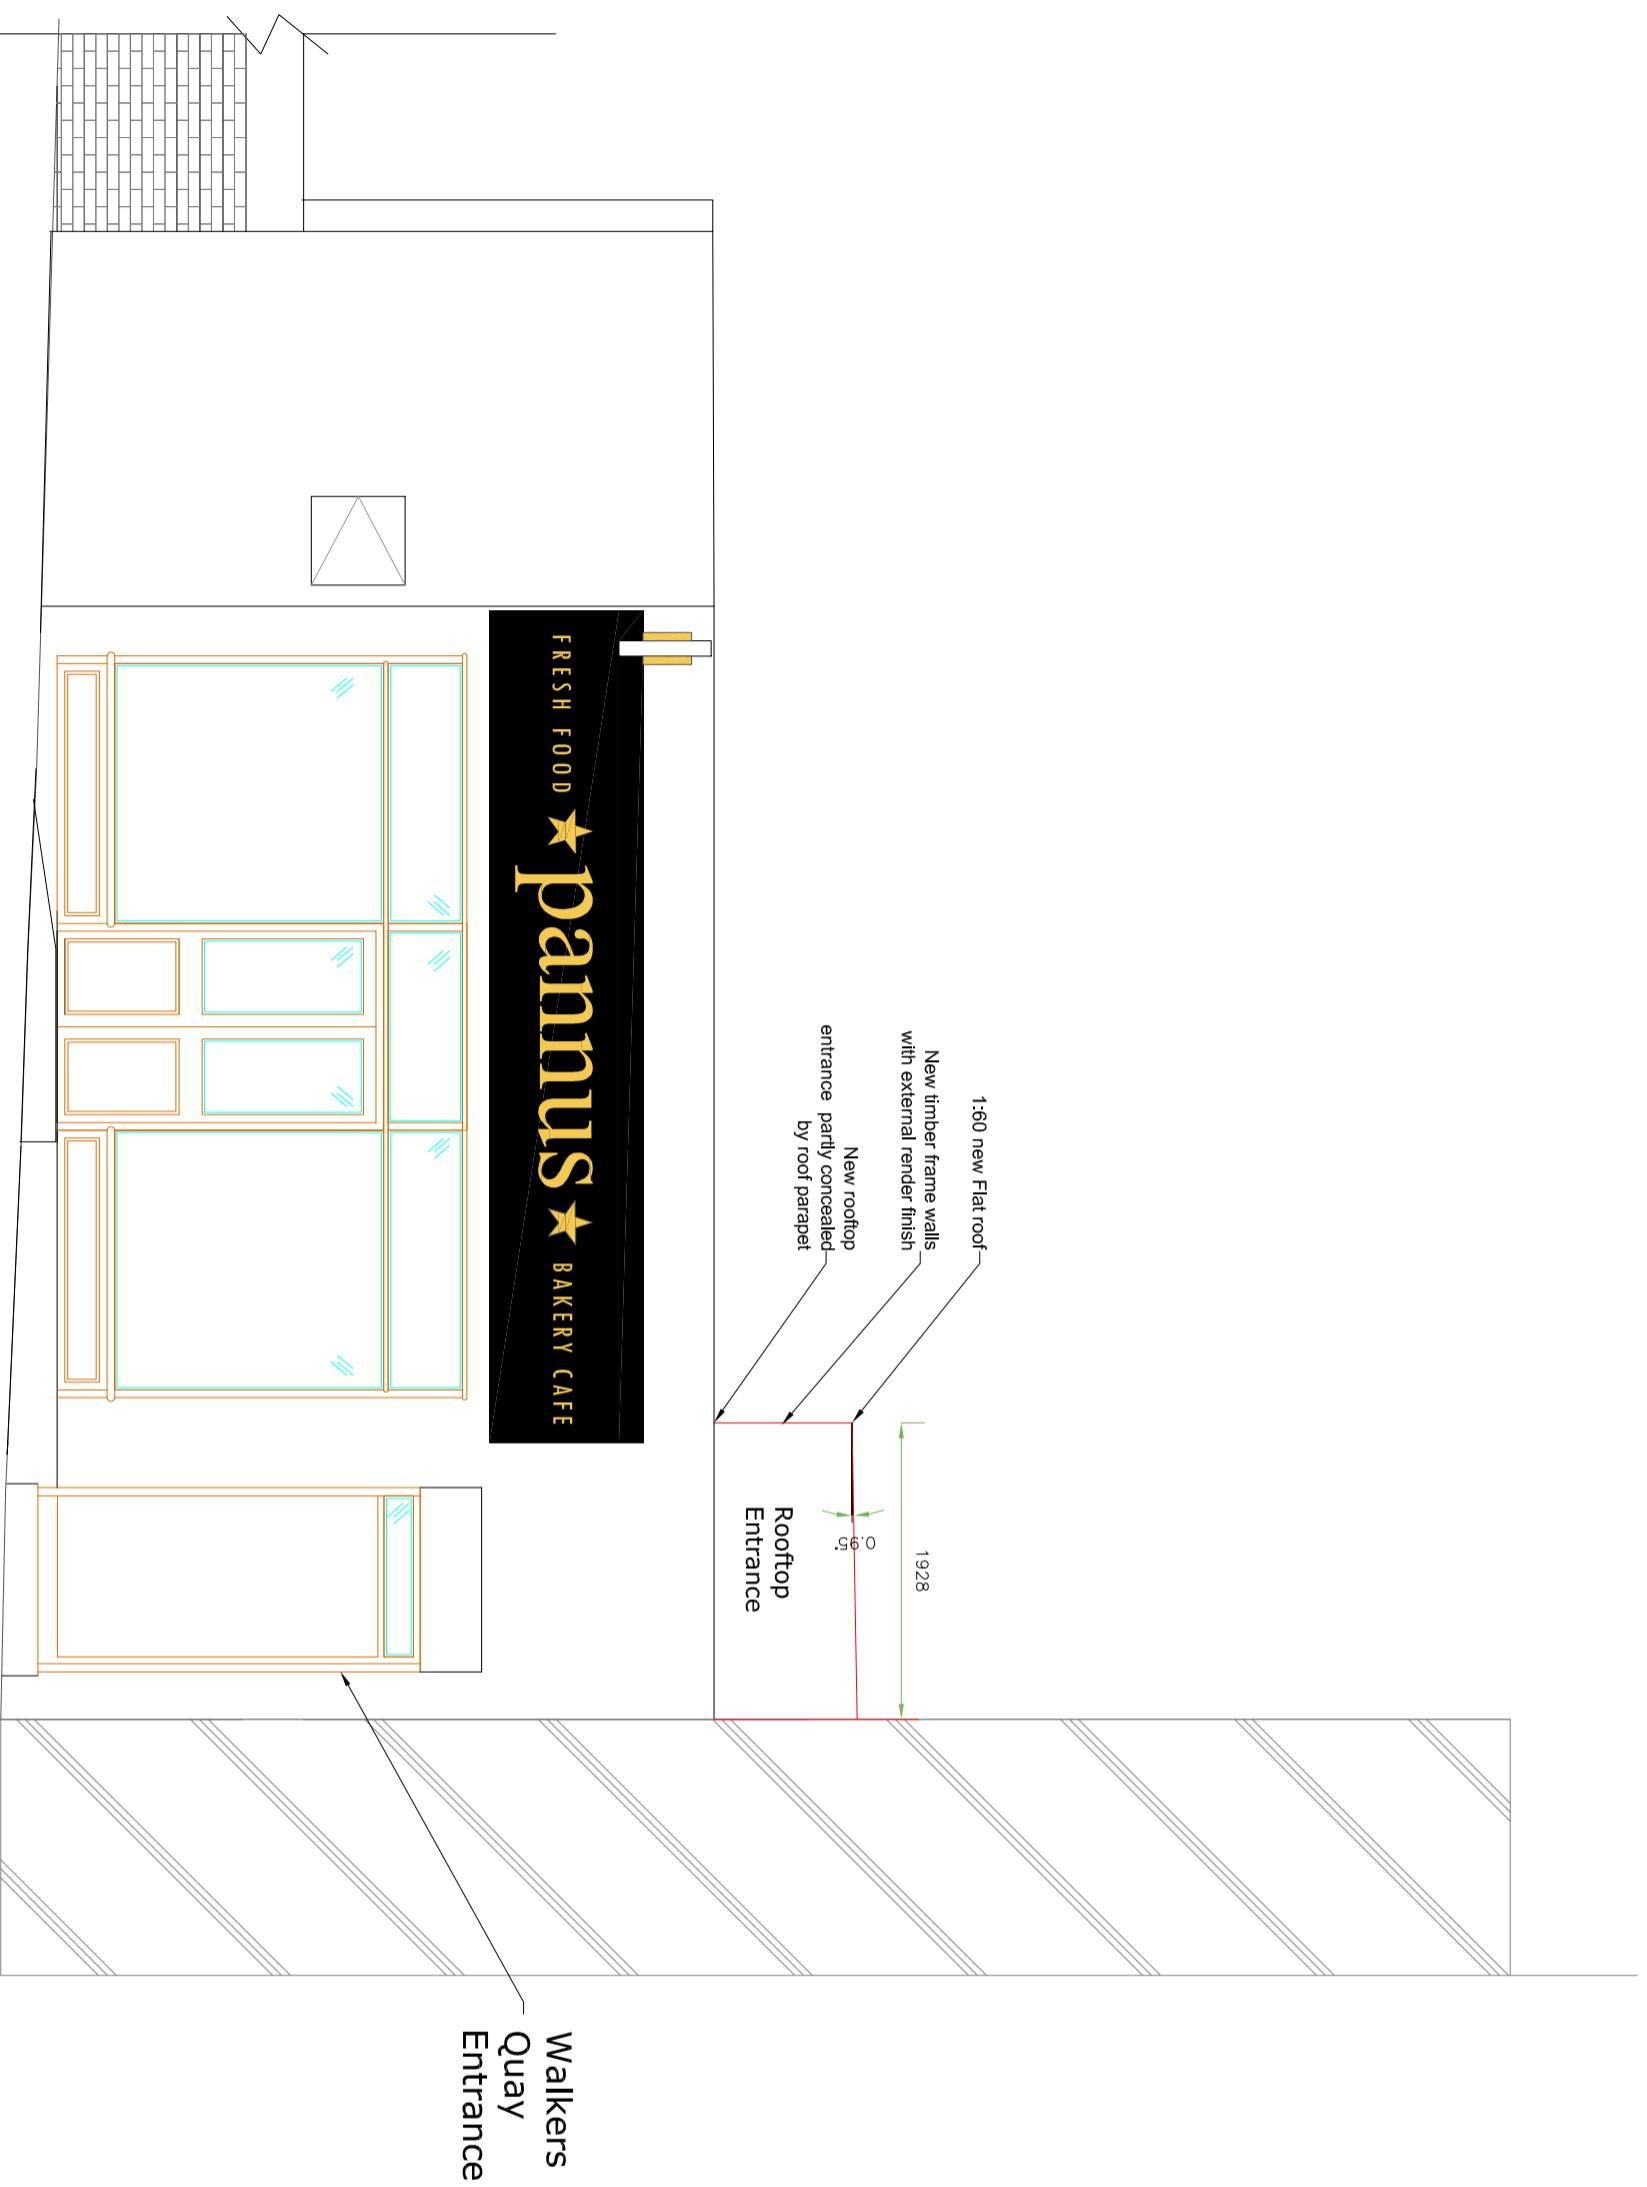

01 Shopfront Elevation - Proposed
Scale 1:50

METER

 

PLANNING PERMISSION

No	Date	By	Comments	Chk'd
1	24.05.19	MGG	Revised Drawings	MGG

Do not scale
All dimension to be checked on site

Job Title:
Walkers Quay
250 Camden High St
London NW1 8QS
Job Number:
JD/002/7772

Drawing Title:
**PLANNING PERMISSION-
PROPOSED FRONT VIEW**

Designed: **MGG** Drawn: **MGG**
Scale: **1:50 @ A3** Date: **24.05.2019**

García Consulting Eng Ltd
10th Floor
1 Canada Square
Canary Wharf
E14 5AA
Tel: +44 (0) 75 39 762838
Email: info@garcia-engineering.com
Website: www.garcia-engineering.com



Client	Drq: No.	Rev
AW	APL-109	1