



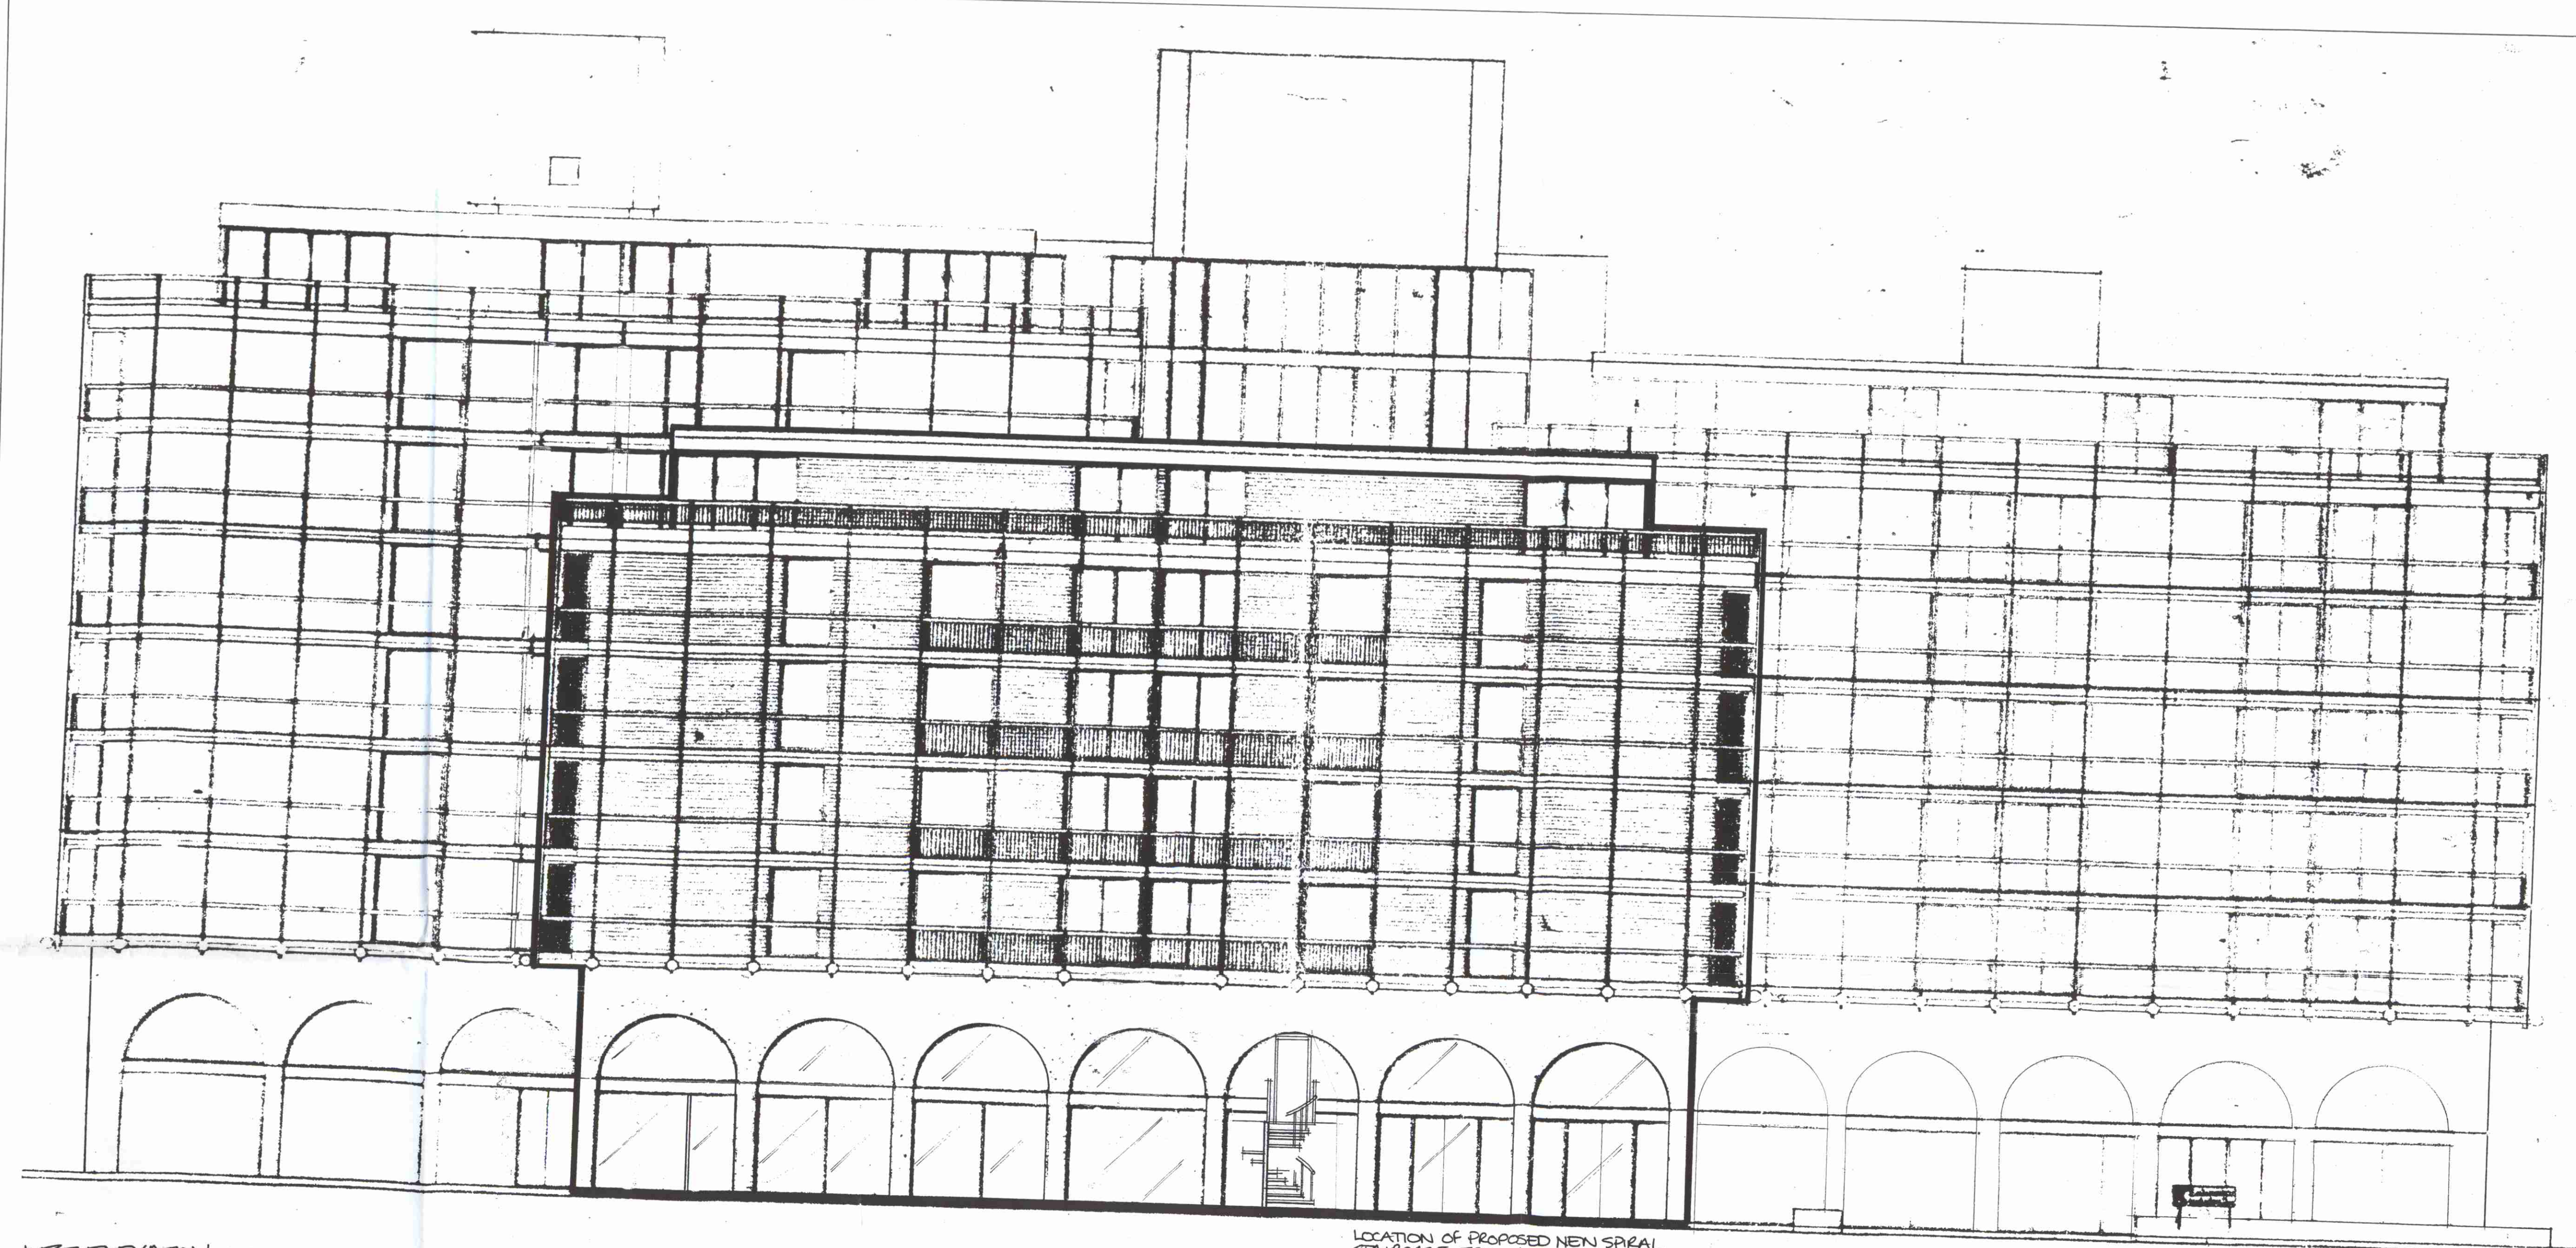


WEST ELEVATION

LOCATION OF PROPOSED NEW SPIRAL STAIRCASE FROM MEZZANINE LEVEL

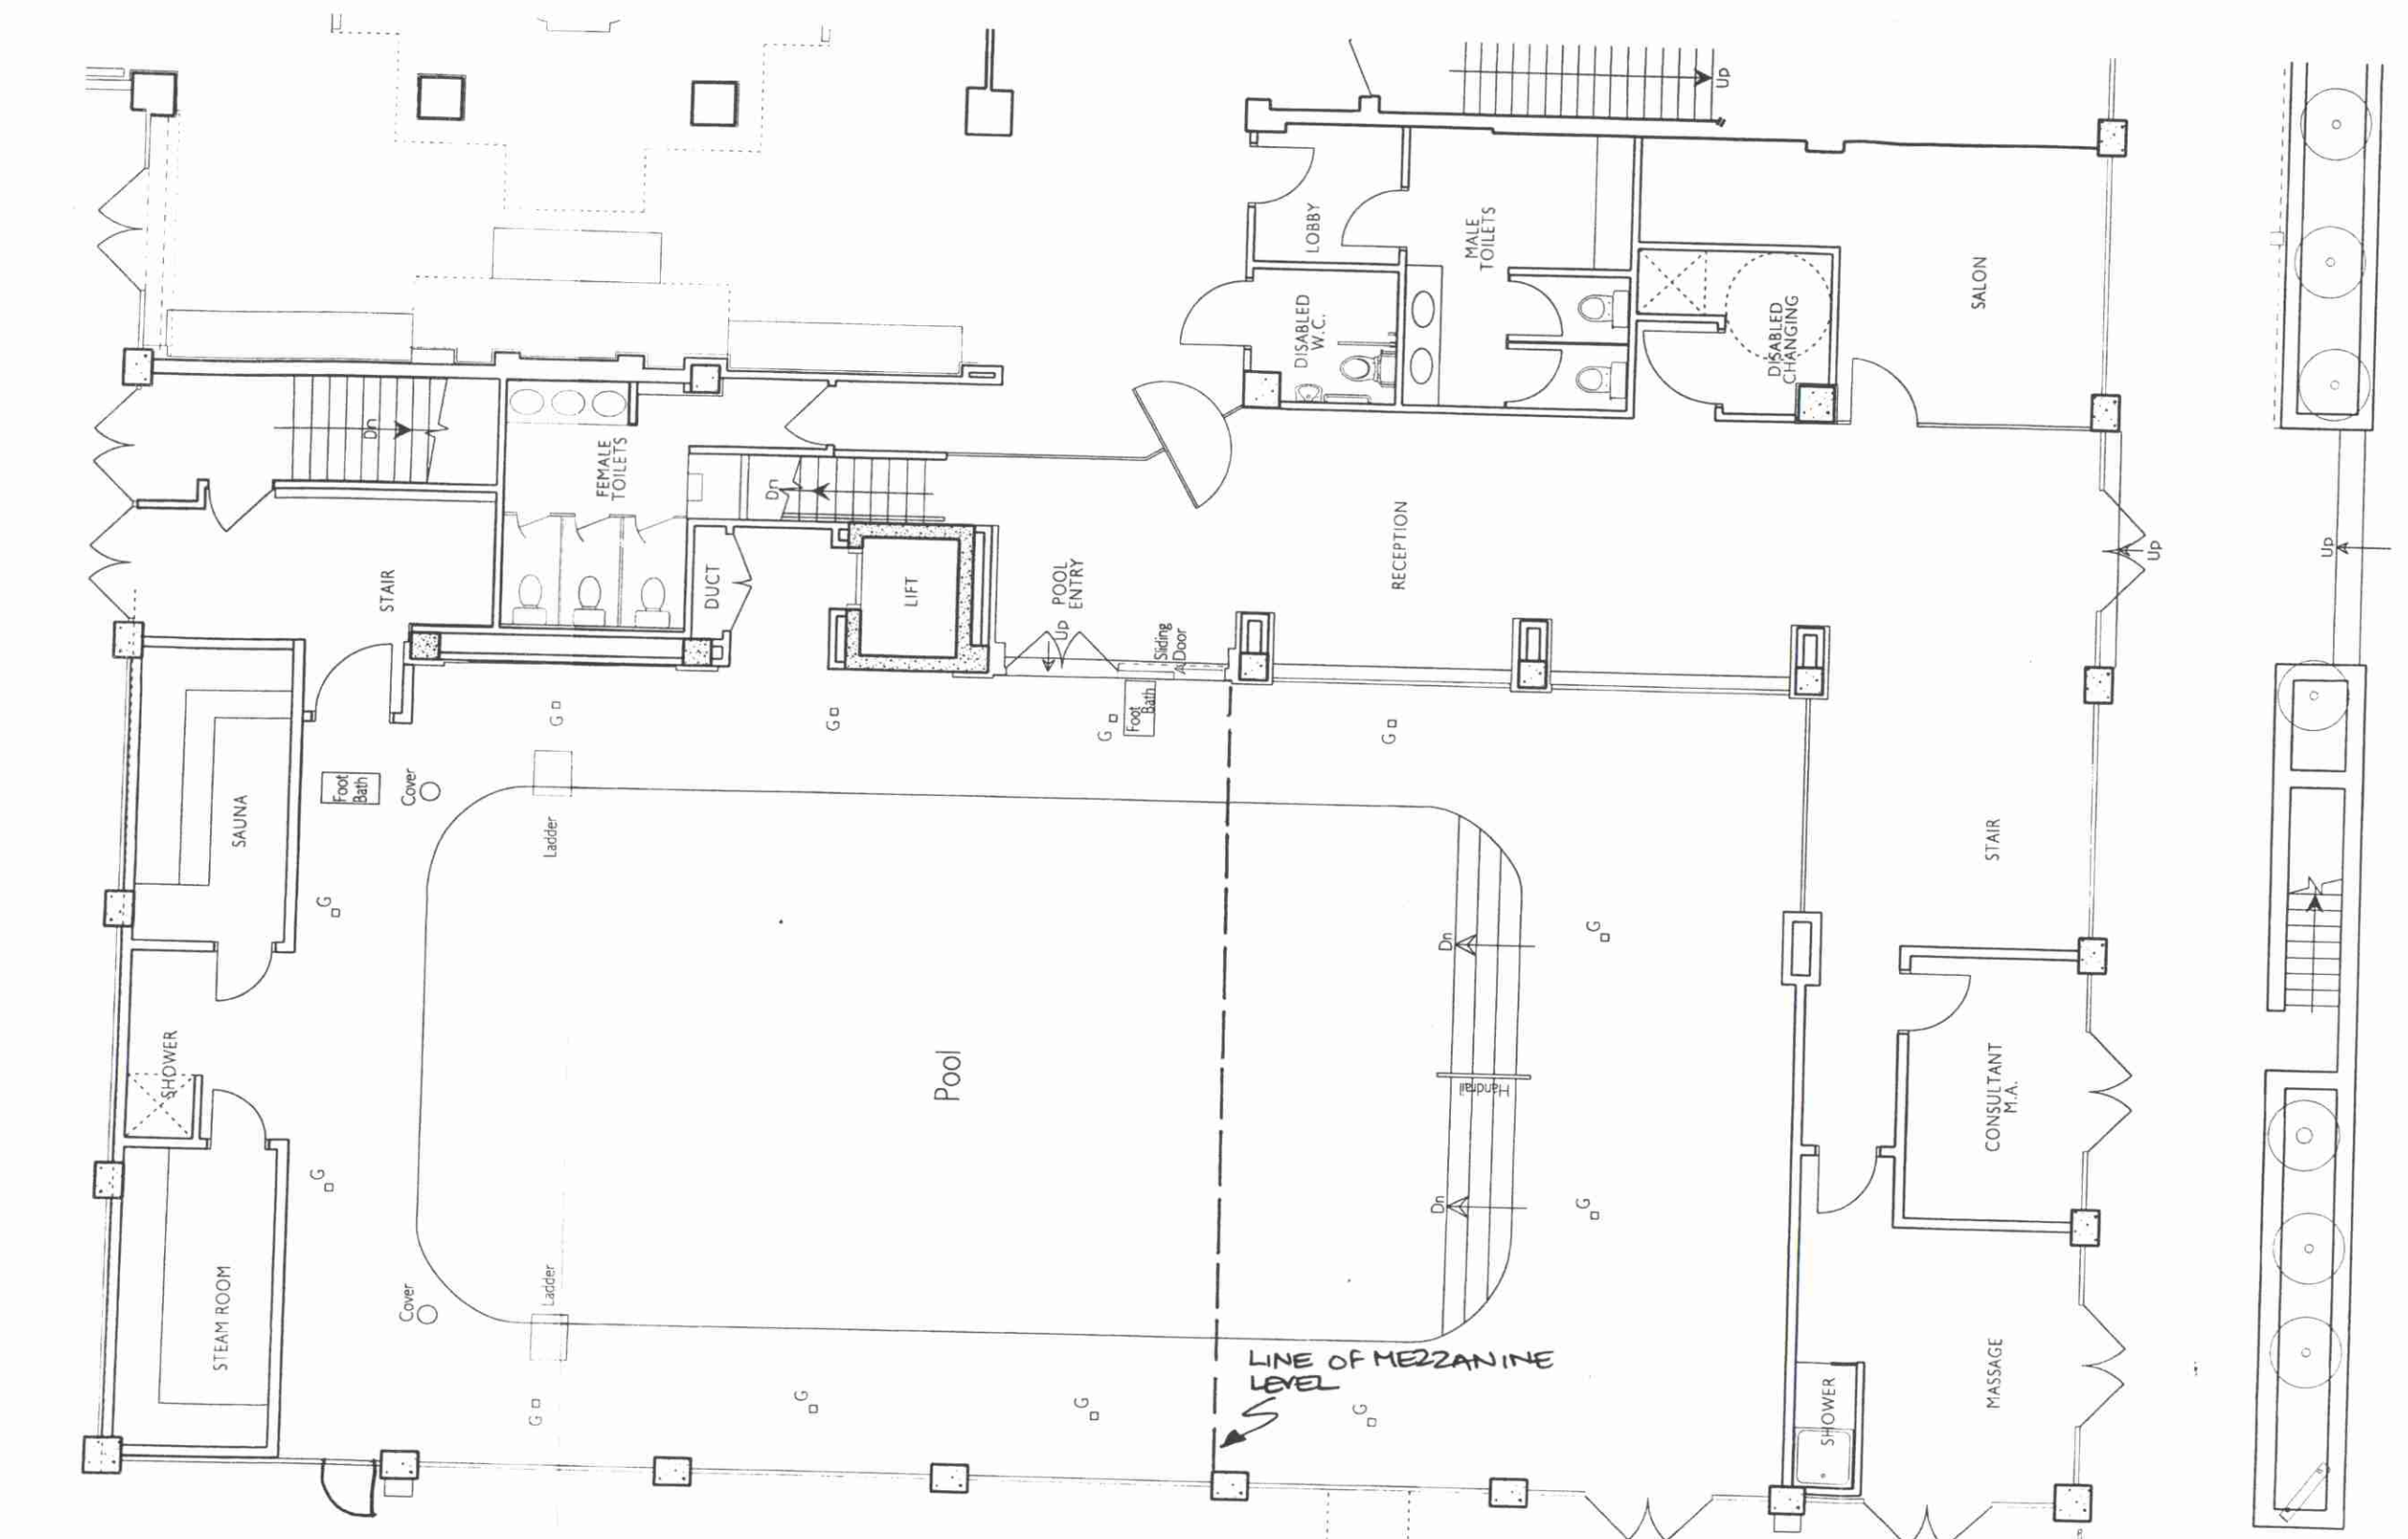


GROUND FLOOR PLAN SCALE 1:80


PROPOSED LOCATION OF NEW SPIRAL STAIRCASE FOR USE IN EMERGENCY FROM MEZZANINE LEVEL

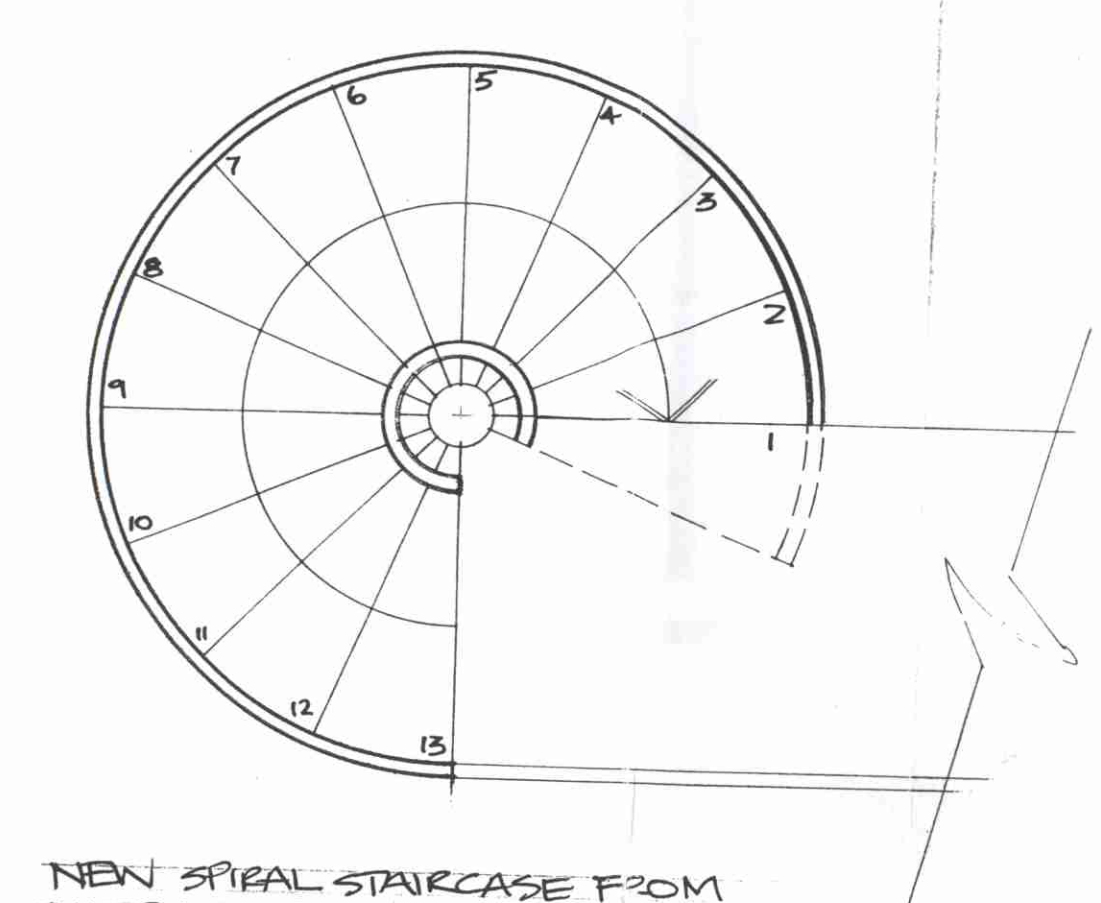

NEW SPIRAL STAIRCASE FROM MEZZANINE LEVEL
TO BE CONSTRUCTED FROM STEEL-PAIRED
AND PAINTED BLACK
THE STAIRS ARE TO HAVE A RUSTLEAD AND
PAINTED BLACK

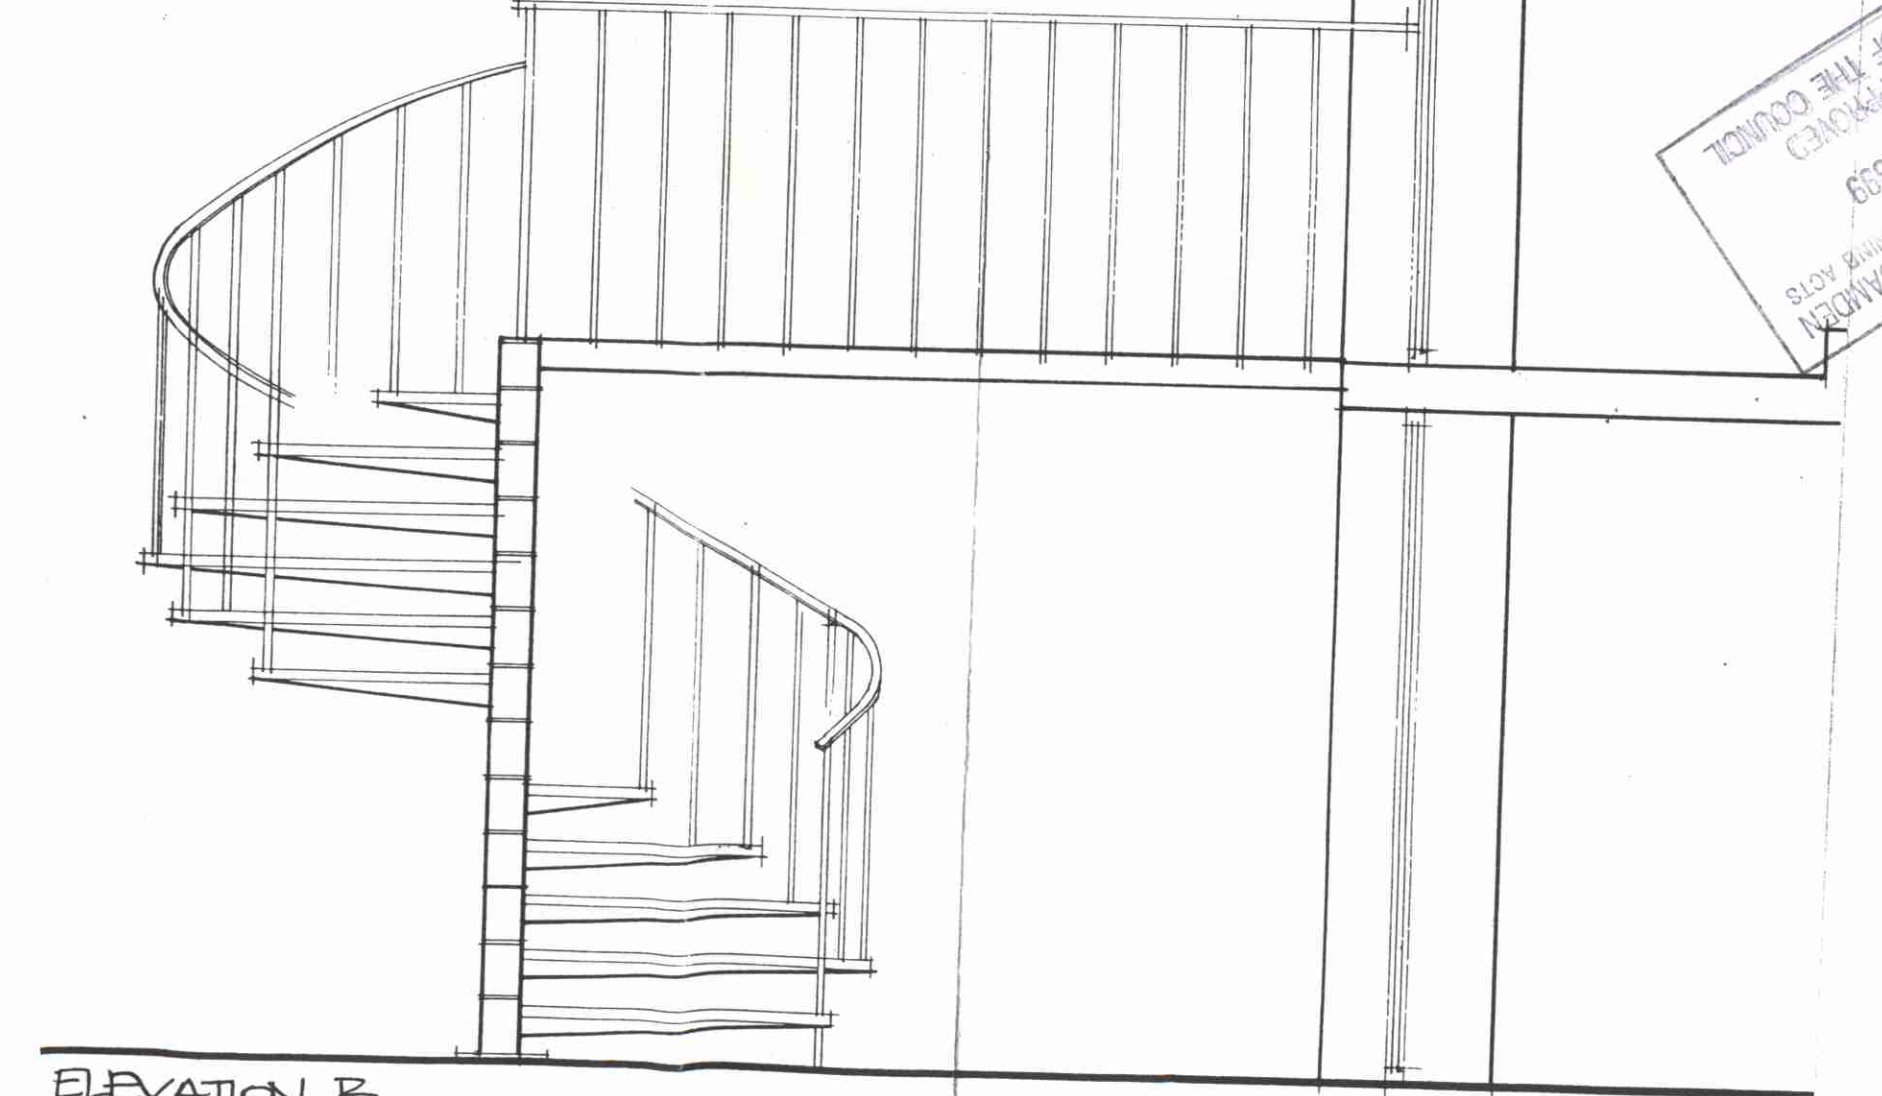

ELEVATION B

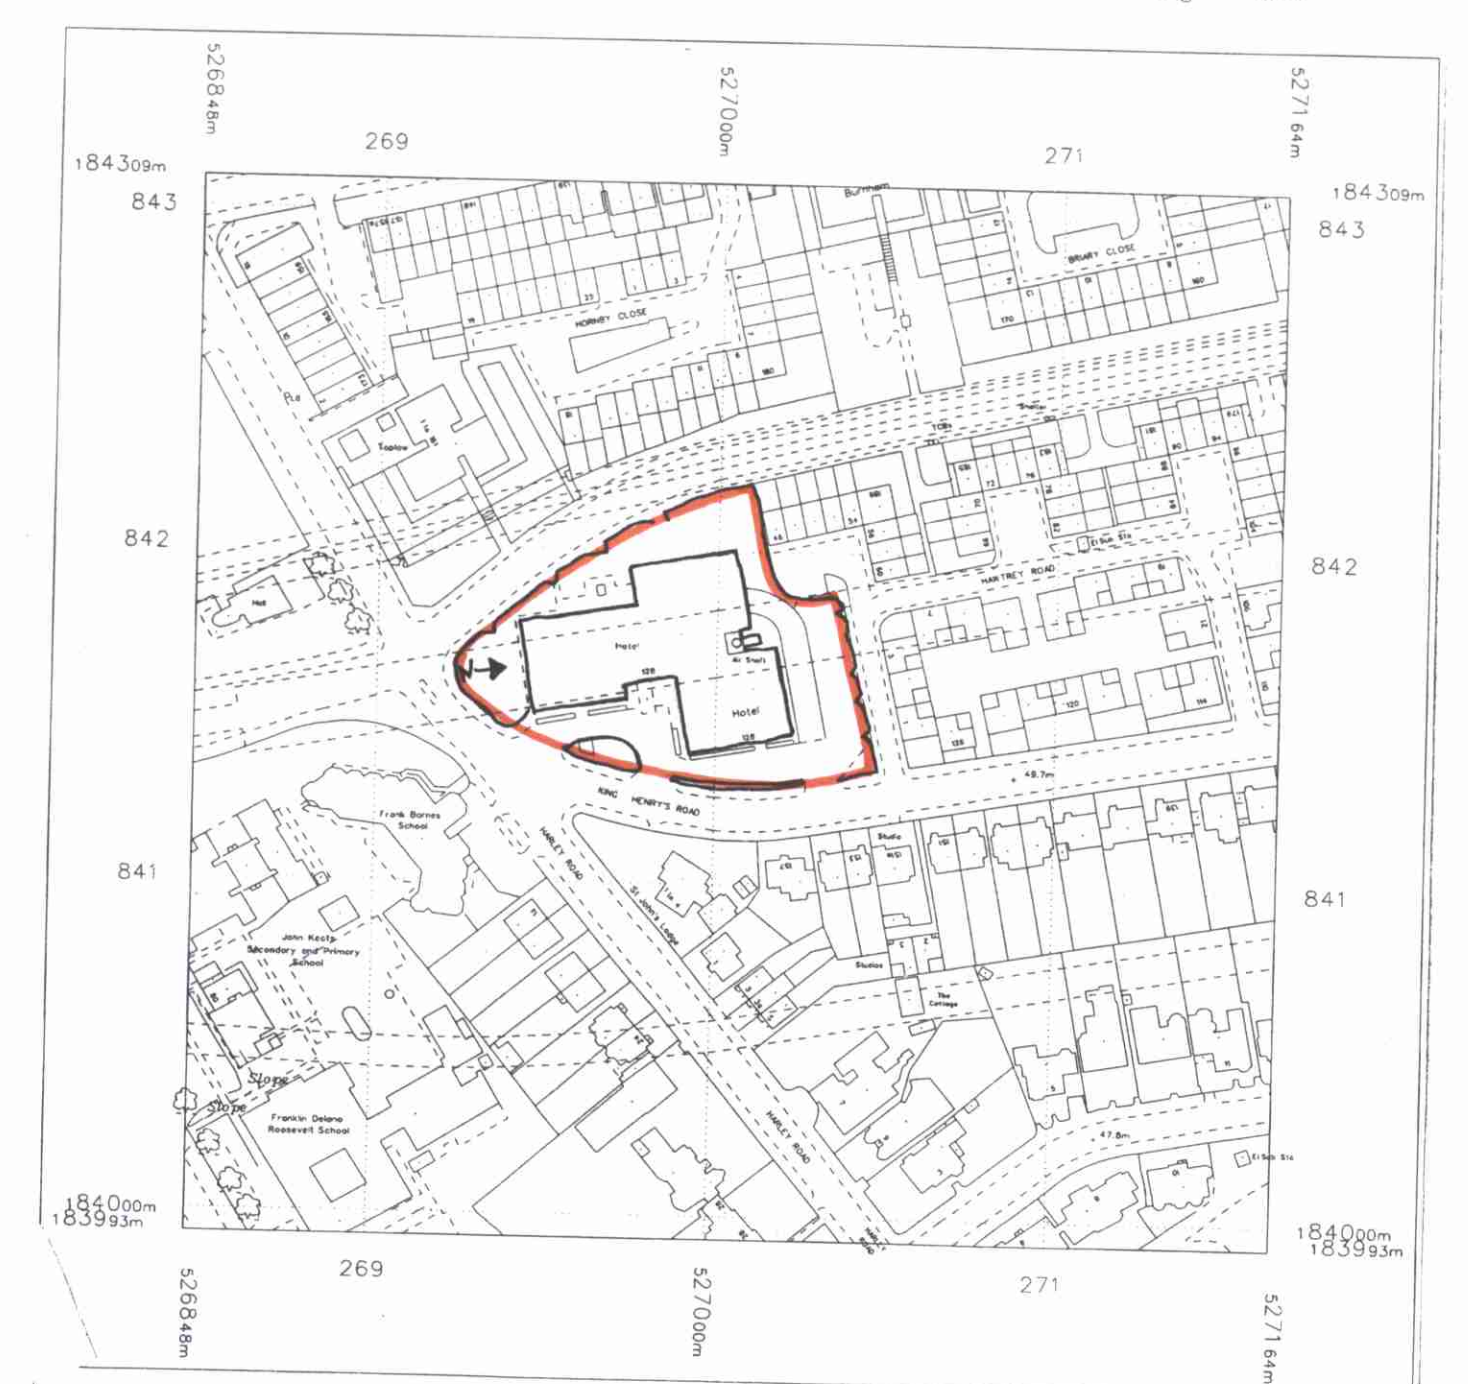

SITE LOCATION PLAN SCALE 1:2500

epr

epr design limited
21 Douglas Street
London SW1P 4PE
Telephone 01 834 4411
Telex 917940 PRLON G
Fax 01 630 0356

MARRIOTT HOTEL - REGENTS PARK
128 KING HENRY'S ROAD
LONDON NW1

LEISURE CLUB REFRESHMENT
DETAILS OF FIRE EXIT SPIRAL
STAIRCASE TO MEZZANINE LEVEL

Scale
VARIOUS

Date
23.10.98

Drawn by
F.L.

Dwg No
3104 TP.024

PE9800816