



SITE PLAN | 1:500

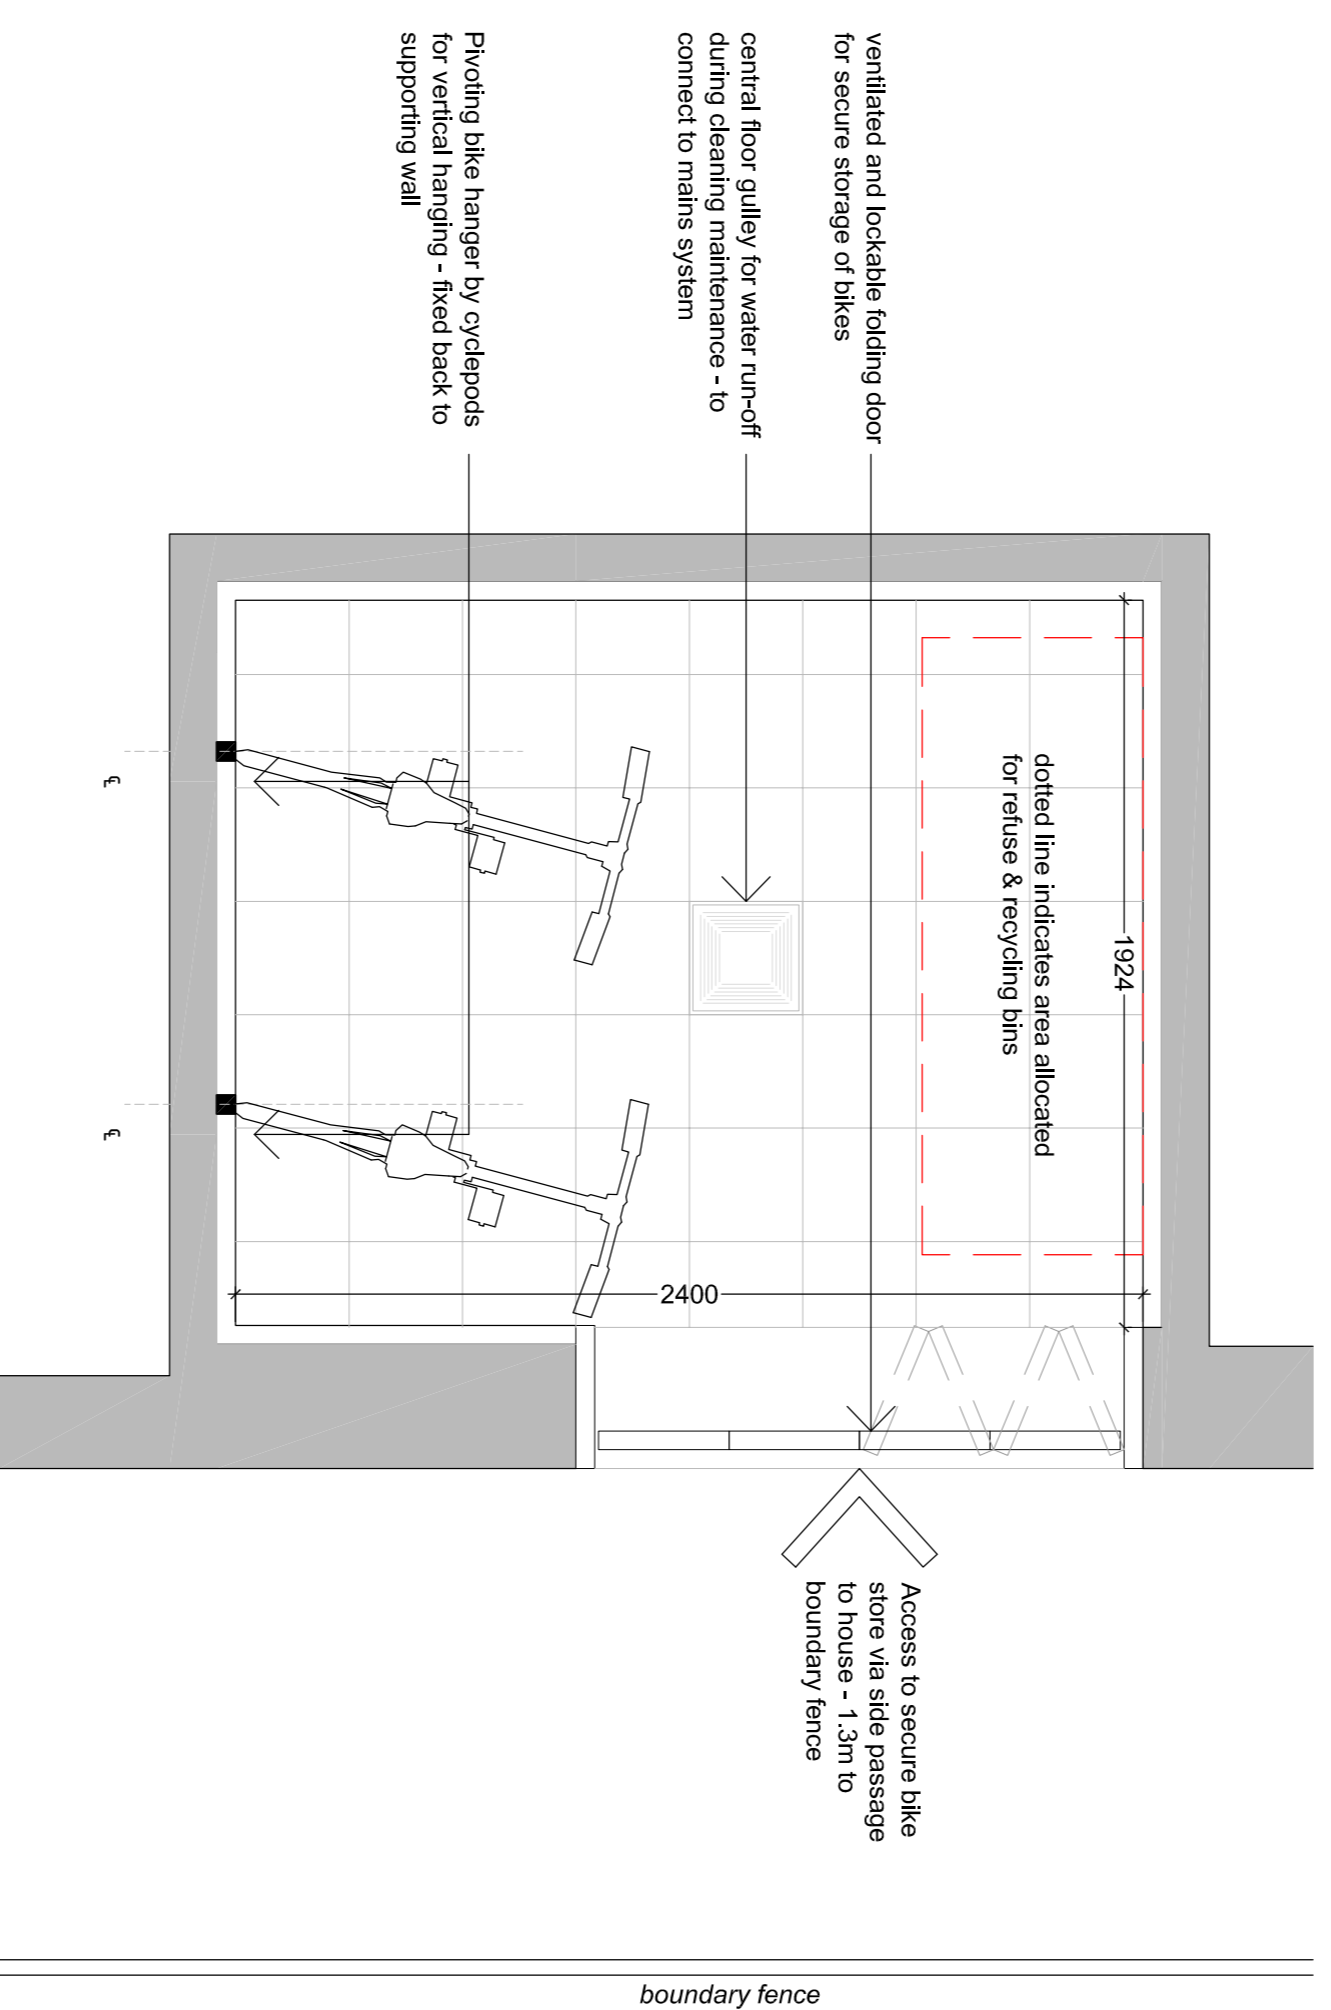

LAYOUT PLAN | 1:20
Cycle storage provision for 2 no. bicycles in line with requirements of planning permission 2015/3004/P

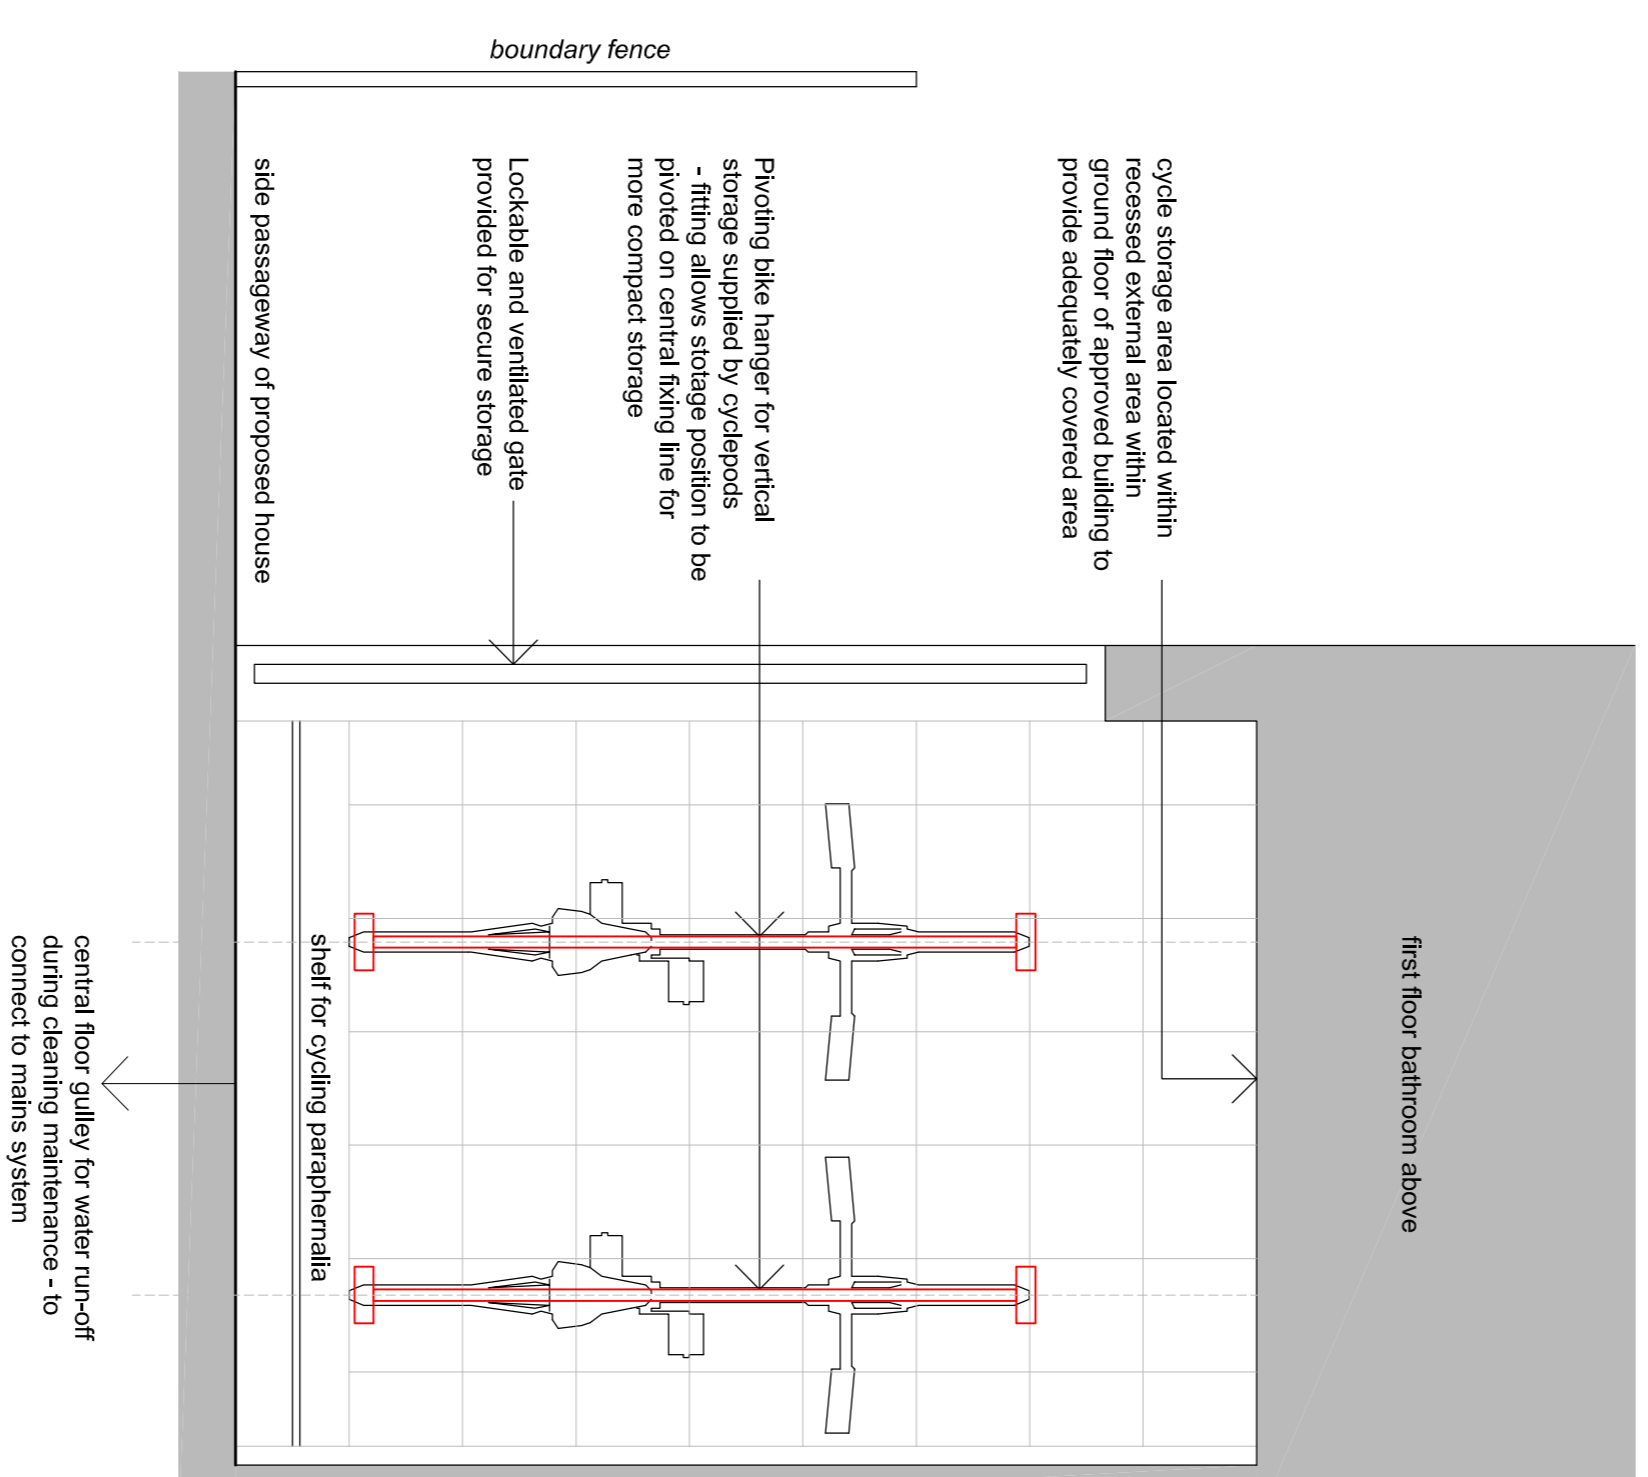


INTERNAL ELEVATION OF STORAGE AREA | 1:20
Storage provided for 2 no. cycle spaces in line with planning permission 2015/3004/P


NOTES:

- This drawing is a COPYRIGHT of Archetype. Do not scale the drawing, use fixed dimensions only.
- All dimensions must be checked on site and Archetype should be informed immediately of any discrepancies prior to construction.

1:20 (millimeters)

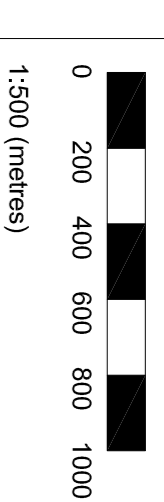

1:500 (metres)

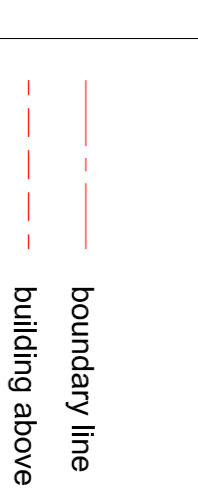

— boundary line
- - - building above

Archetype

Architects Planners Designers
174, 1007 74681 36086 Fax: 020 74481 36888
e-mail: arch@archetypeplanning.co.uk
www.archetypeplanning.co.uk

MR. A. ZOLFAGHARI

Project: 36 REDINGTON ROAD
CAMDEN, NW3 7RT

Drawing Title: EXTERNAL DETAILS
CYCLE STORAGE

Drawn: MS	Approved:	Scale: 1:50 @ A1	Date: 4/11/19
Drawing No: 1048-081-02	Revision: -		