


Do not scale from this drawing.
Check drawing on receipt and immediately report any discrepancies to the Architect.
Verify all dimensions and levels on site prior to construction.
The contents of this drawing are Stiff + Trevillion Architects LLP copyright and shall not be re-used without their written permission.

Notes

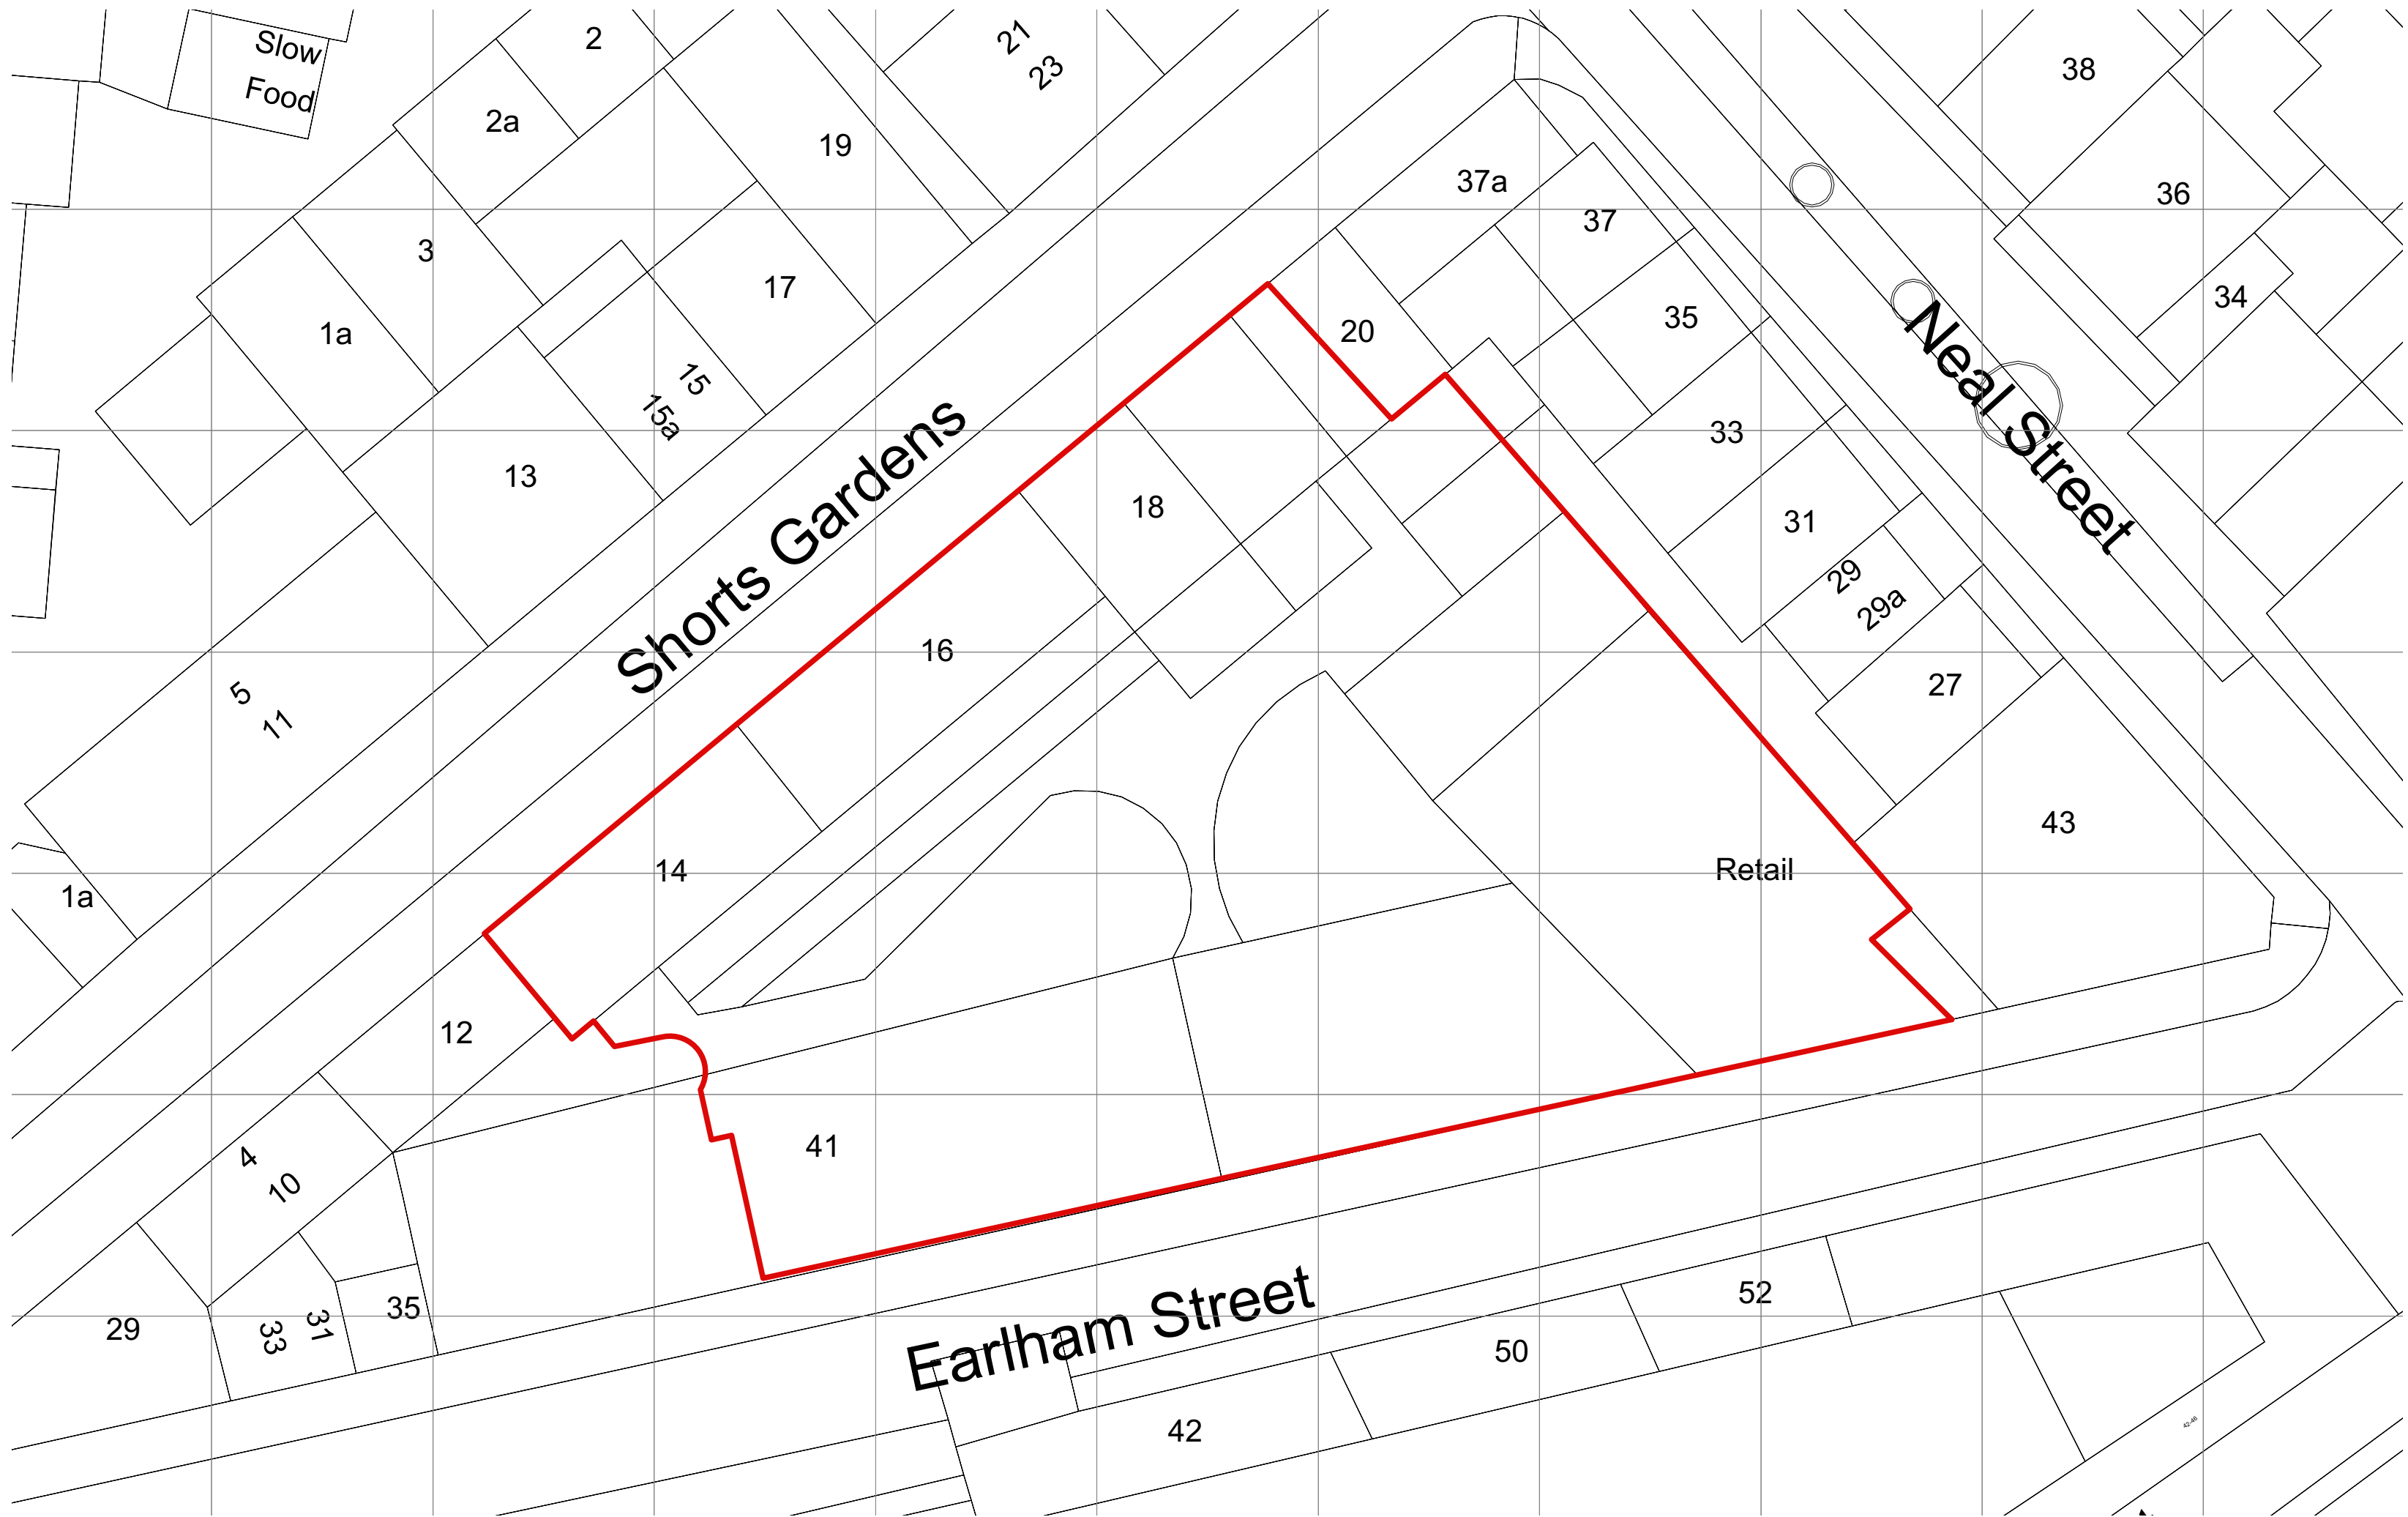

1 LOCATION PLAN
ST-[00]-200 Scale: 1:250

Rev.	Date	Note	Approved
------	------	------	----------

Stiff + Trevillion

Stiff + Trevillion Architects Ltd
16 Woodfield Road
London W9 2BE

T +44(0)20 8960 5550
mail@stiffandtrevillion.com
www.stiffandtrevillion.com

Client
KERB
SEVEN DIALS MARKET

Project
THOMAS NEAL'S WAREHOUSE
35 EARLAM STREET WC2H 9LD

Drawing Title
SITE PLAN

Drawing Status

PLANNING

Date	Scale @ A1	Scale @ A3
22.02.19	1:250	1:500
Project No.	Drawing No.	Revision
4256	ST-[00]-200	

