
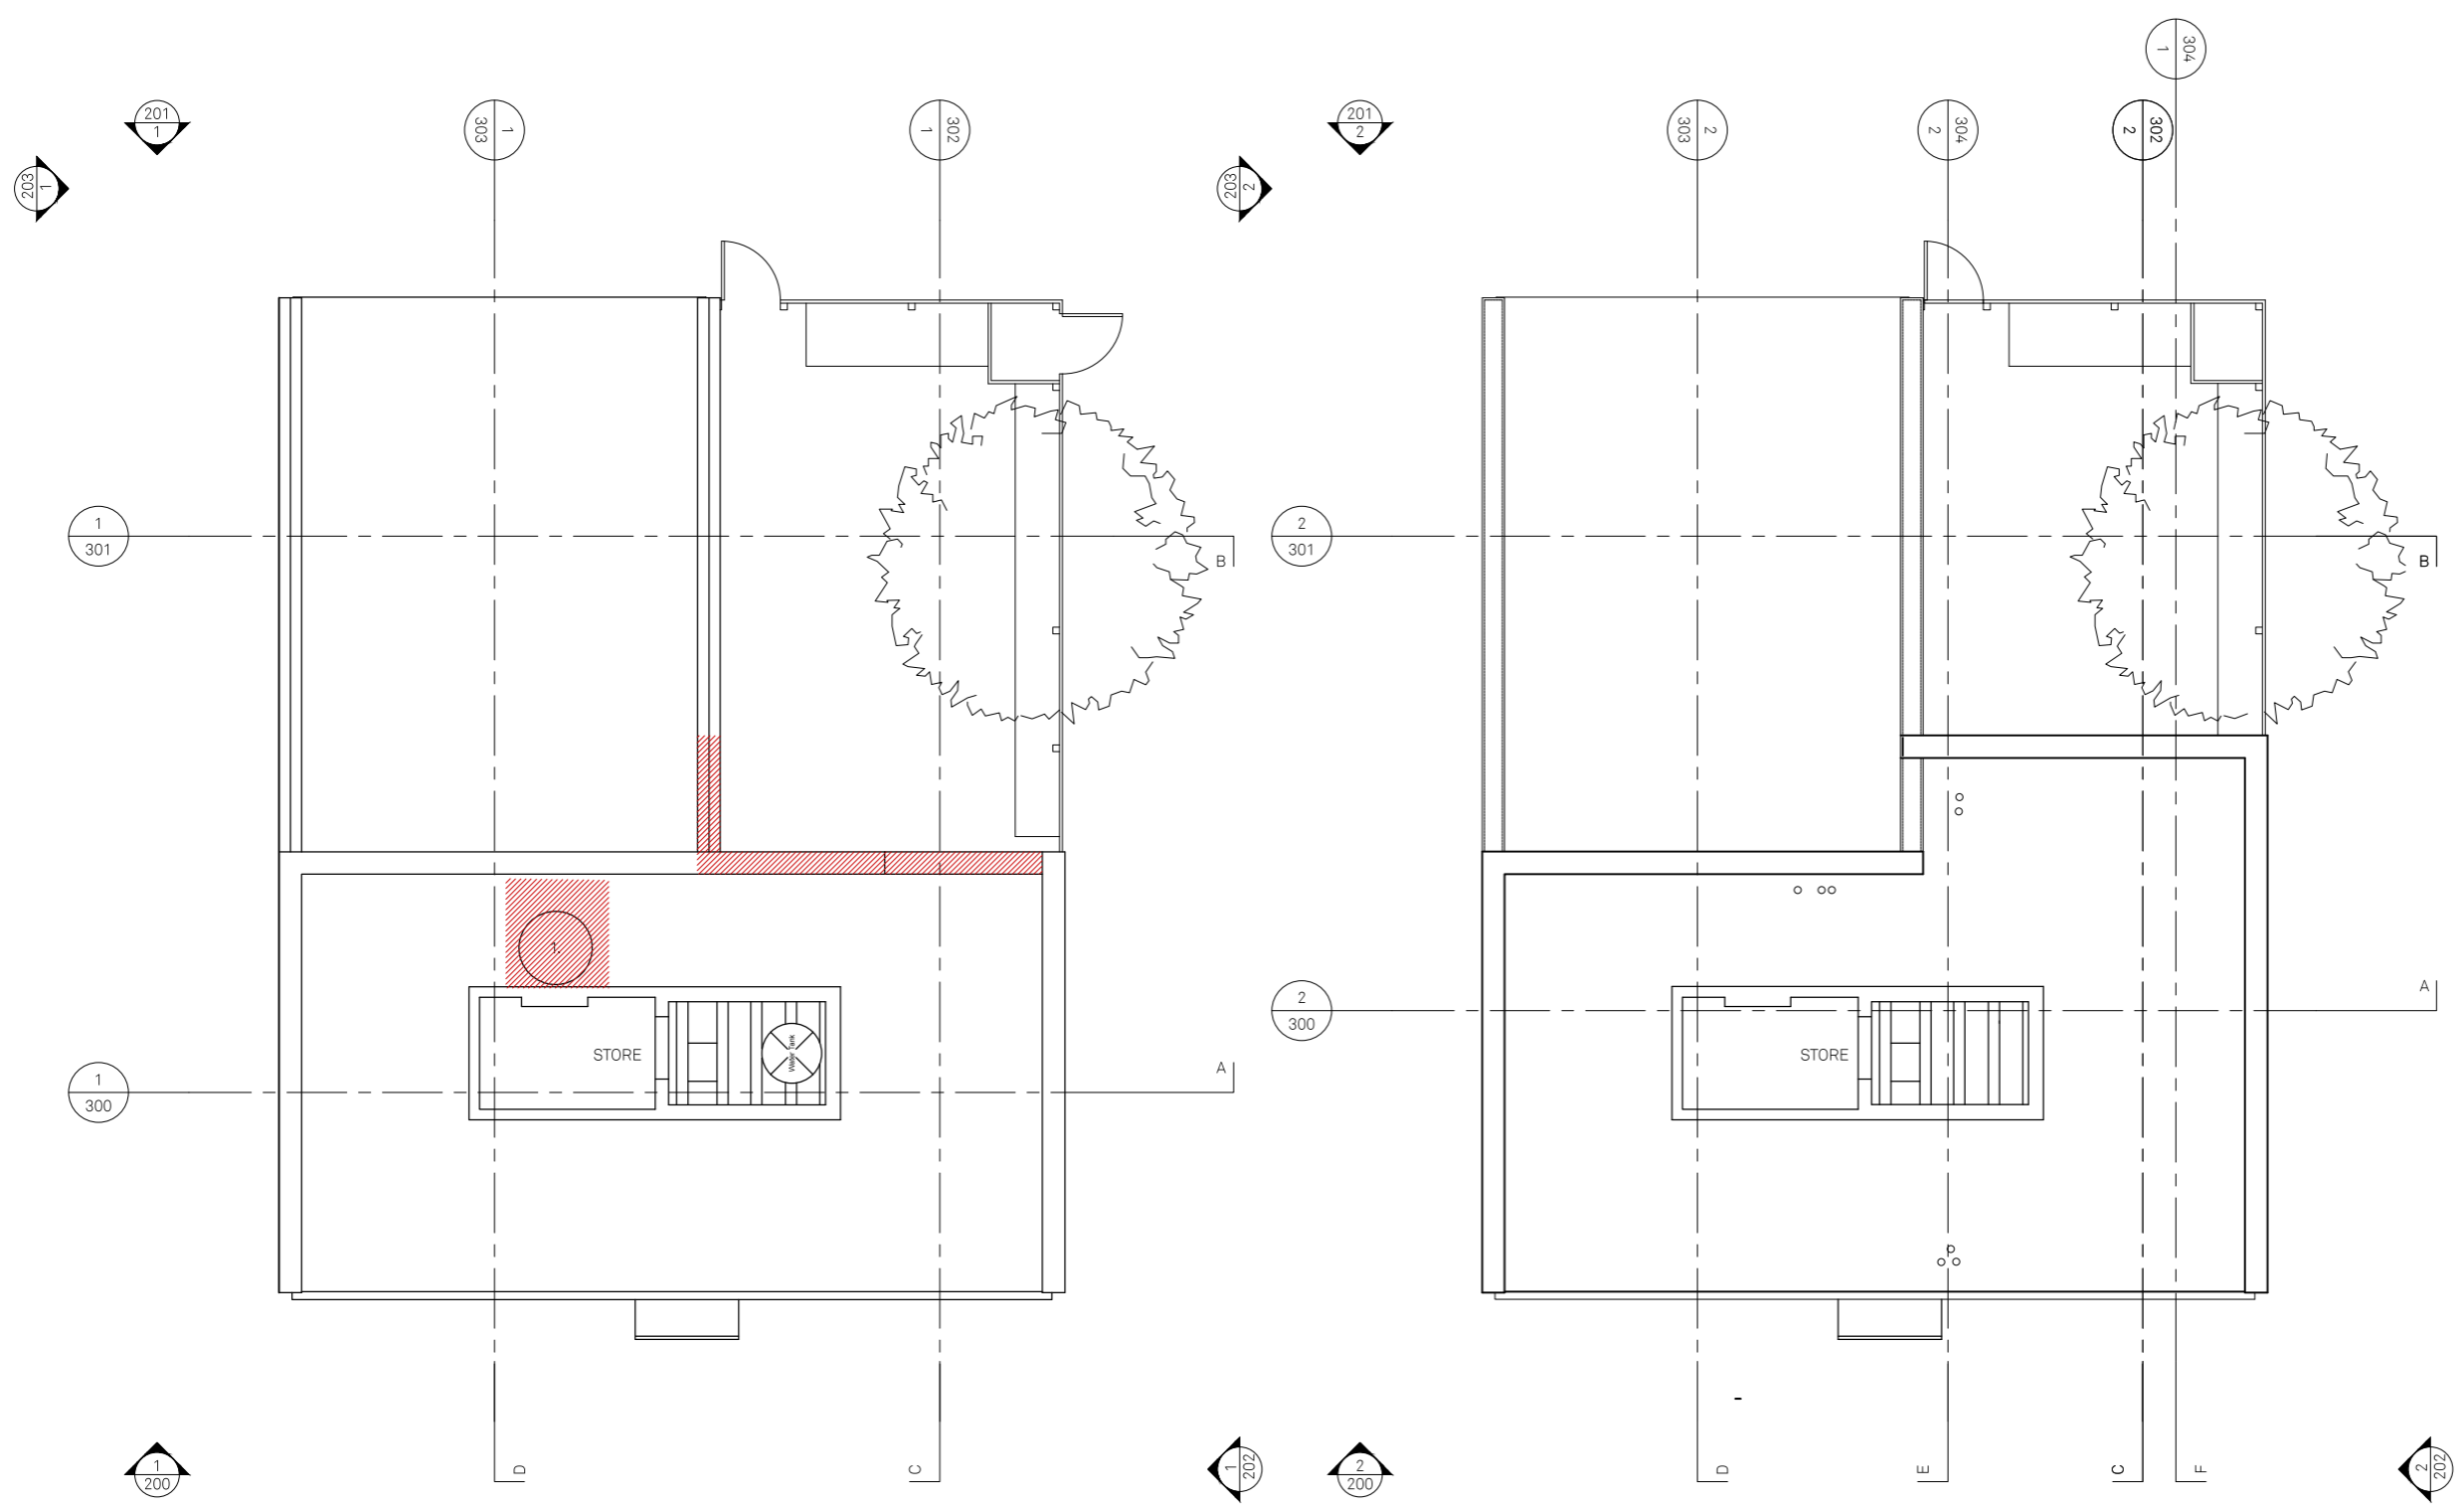


DO NOT SCALE  
 USE FIGURED DIMENSIONS ONLY.  
 ALL DISCREPANCIES TO BE VERIFIED WITH ARCHITECT PRIOR TO ORDERING OR CONSTRUCTION/EXECUTION.

SETTING OUT  
 CONFIRM ALL SETTING OUT WITH ARCHITECT PRIOR TO CONSTRUCTION.


- KEY
- 1. EXISTING ROOFLIGHT TO BE STRIPPED AWAY AND ROOFLINE COVERED OVER.
  - 2. AREA OF EXISTING FABRIC TO BE DEMOLISHED

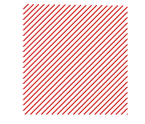

EXISTING  
 ROOF (THROUGH ROOF STRUCTURE)  
 PLAN  
 1:100

PROPOSED  
 ROOF (THROUGH ROOF STRUCTURE)  
 PLAN  
 1:100

A	23/05/19	ISSUED FOR PLANNING CONSENT
REV	DATE	DESCRIPTION

 

PROJECT NO  
 CONYBEARE 18065

DRAWING NO  
 EX AND P ROOF PLANS GA102  
 01

STATUS REVISION  
 PLANNING (FA) A

DATE 20/05/2019  
 SCALES/PAPER SIZE 1:100/A3  
 DRAWN/CHECKED AD/BR

Architecture  
 For London  
 82—84  
 Clerkenwell Rd  
 London  
 EC1M 5RF  
 020 3637 4236  
 architecture  
 forlondon.com