


DO NOT SCALE
USE FIGURED DIMENSIONS ONLY.
ALL DISCREPANCIES TO BE VERIFIED WITH ARCHITECT PRIOR
TO ORDERING OR CONSTRUCTION/EXECUTION.

SETTING OUT
CONFIRM ALL SETTING OUT WITH ARCHITECT PRIOR TO
CONSTRUCTION.


KEY

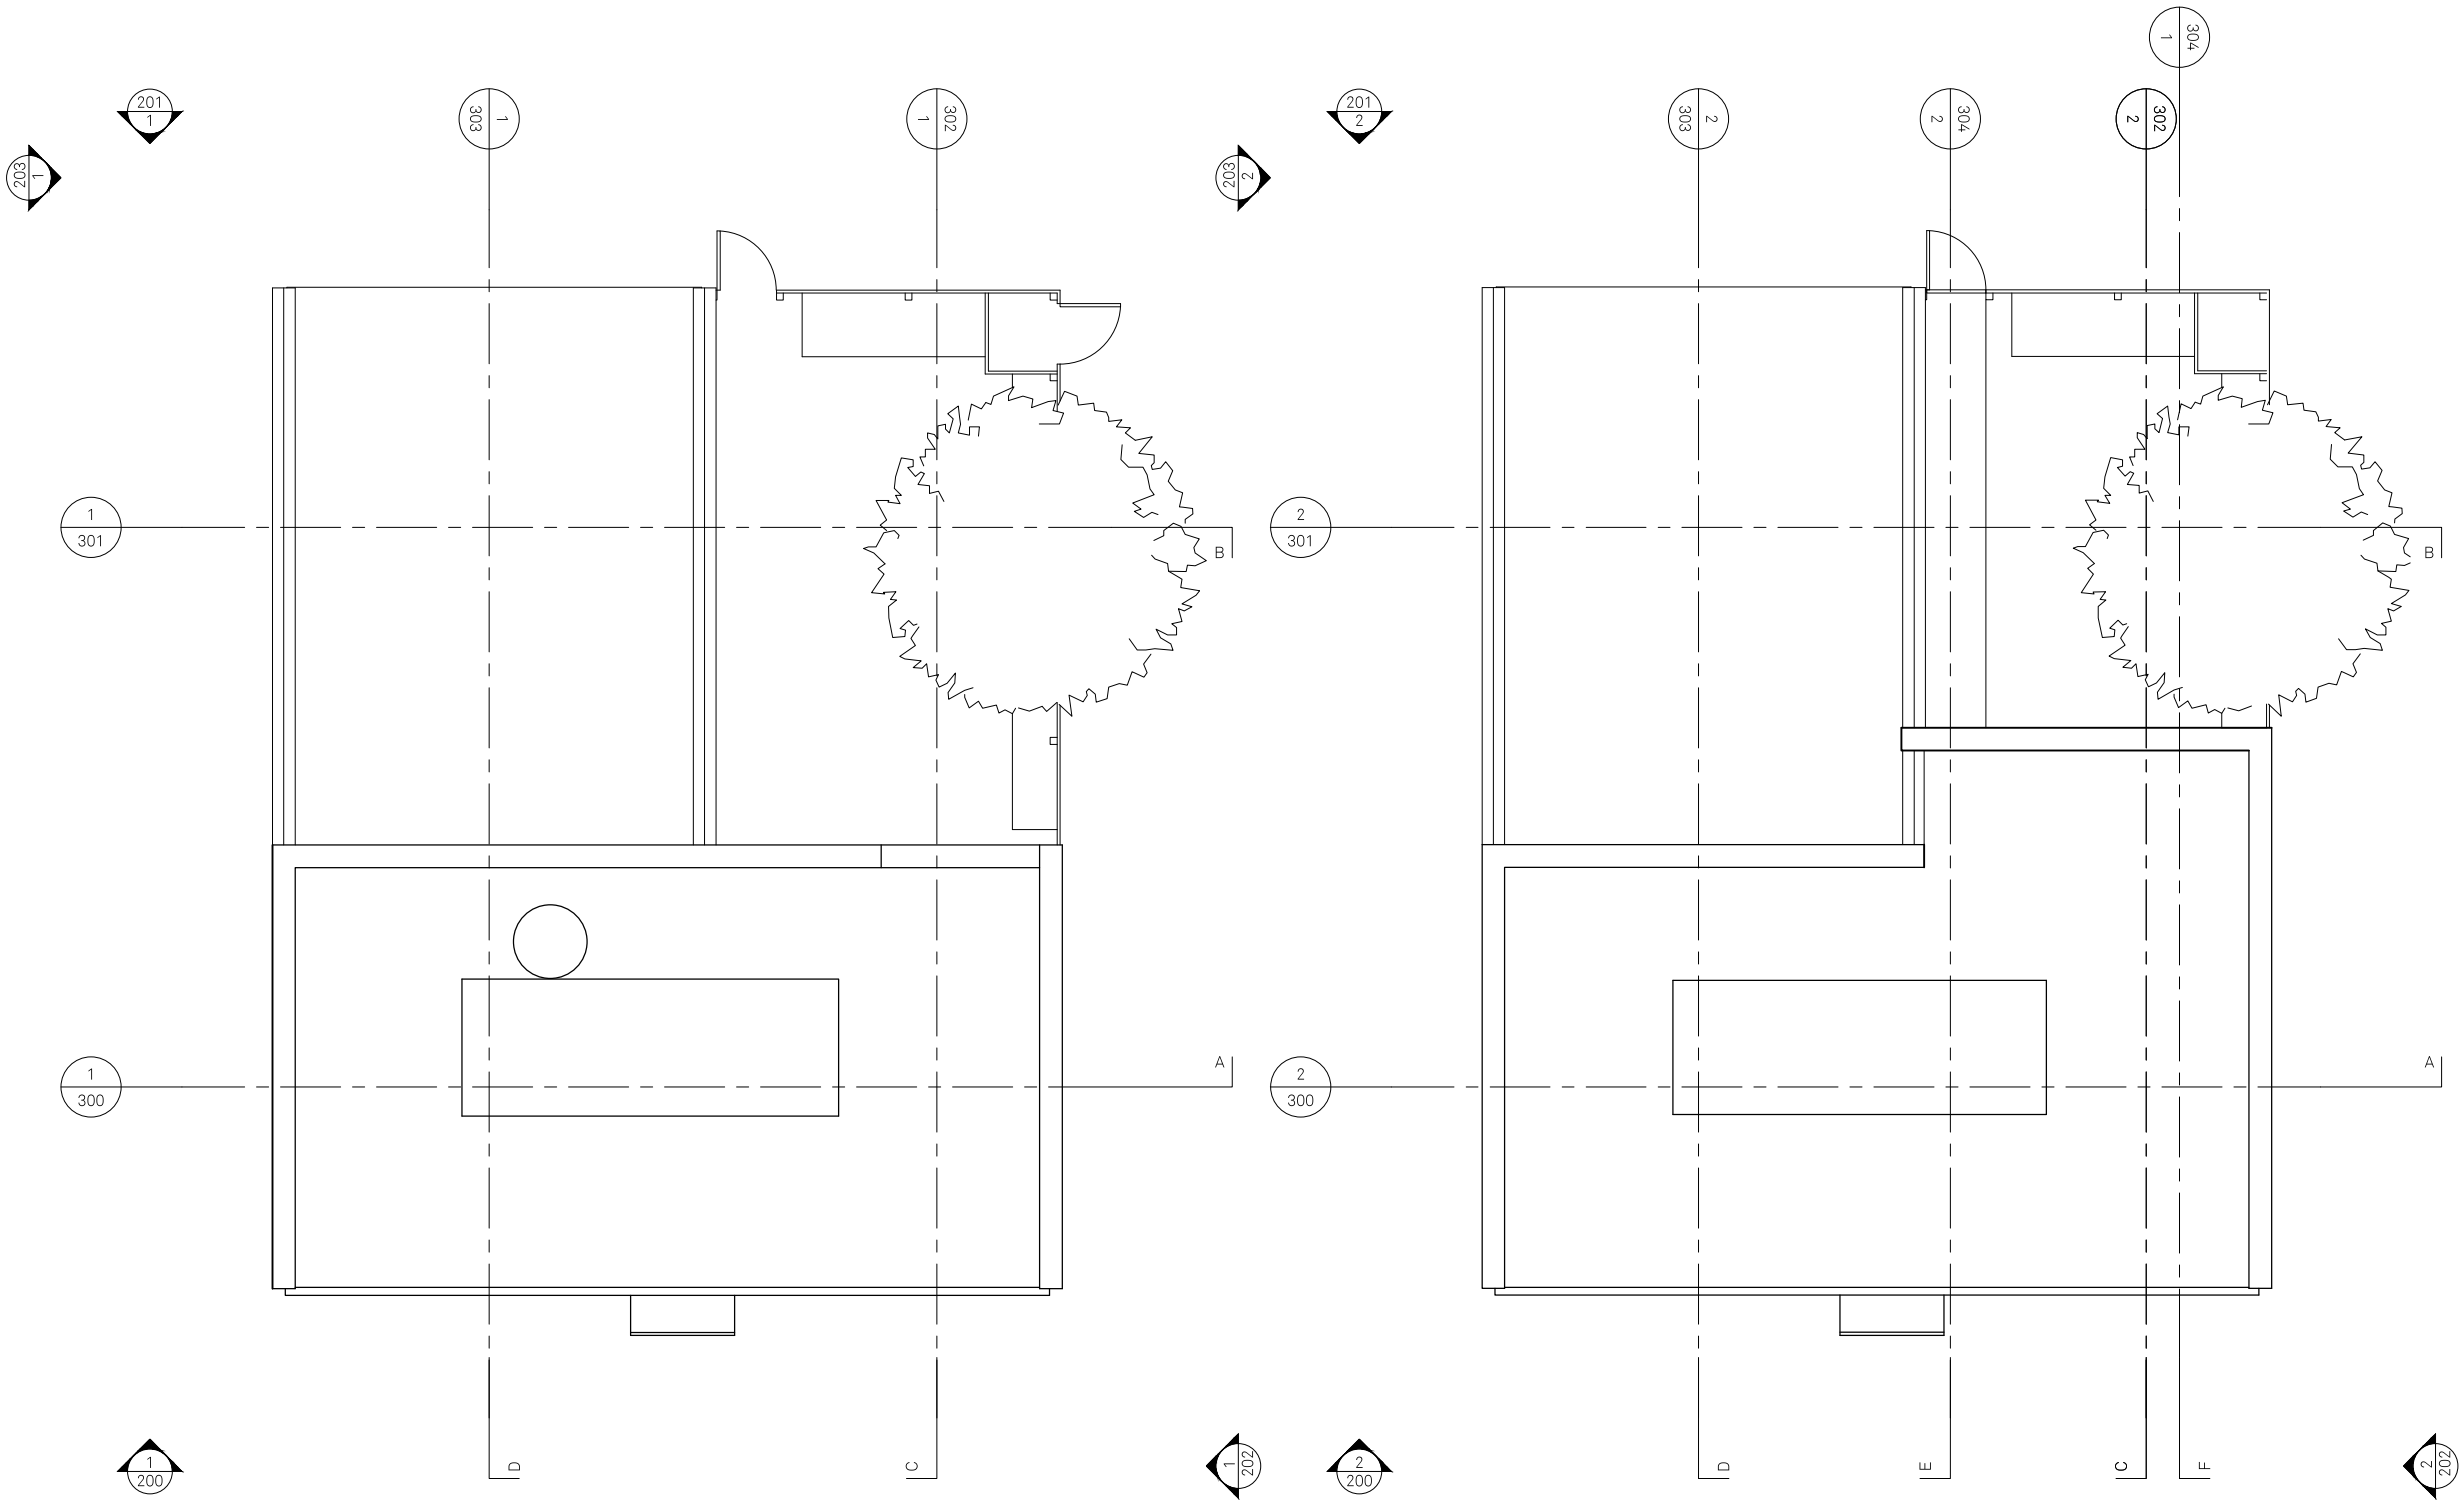

EXISTING
ROOF
PLAN
1:100

PROPOSED
ROOF
PLAN
1:100

A	23/05/19	ISSUED FOR PLANNING CONSENT
REV	DATE	DESCRIPTION

 

PROJECT	NO
CONYBEARE	18065

DRAWING	NO
EX AND P ROOF PLANS	GA103
02	

STATUS	REVISION
PLANNING (FA)	A

DATE	02/10/2018
SCALES/PAPER SIZE	1:100/A3
DRAWN/CHECKED	AD/BR

Architecture
For London
82—84
Clerkenwell Rd
London
EC1M 5RF
020 3637 4236
architecture
forlondon.com