
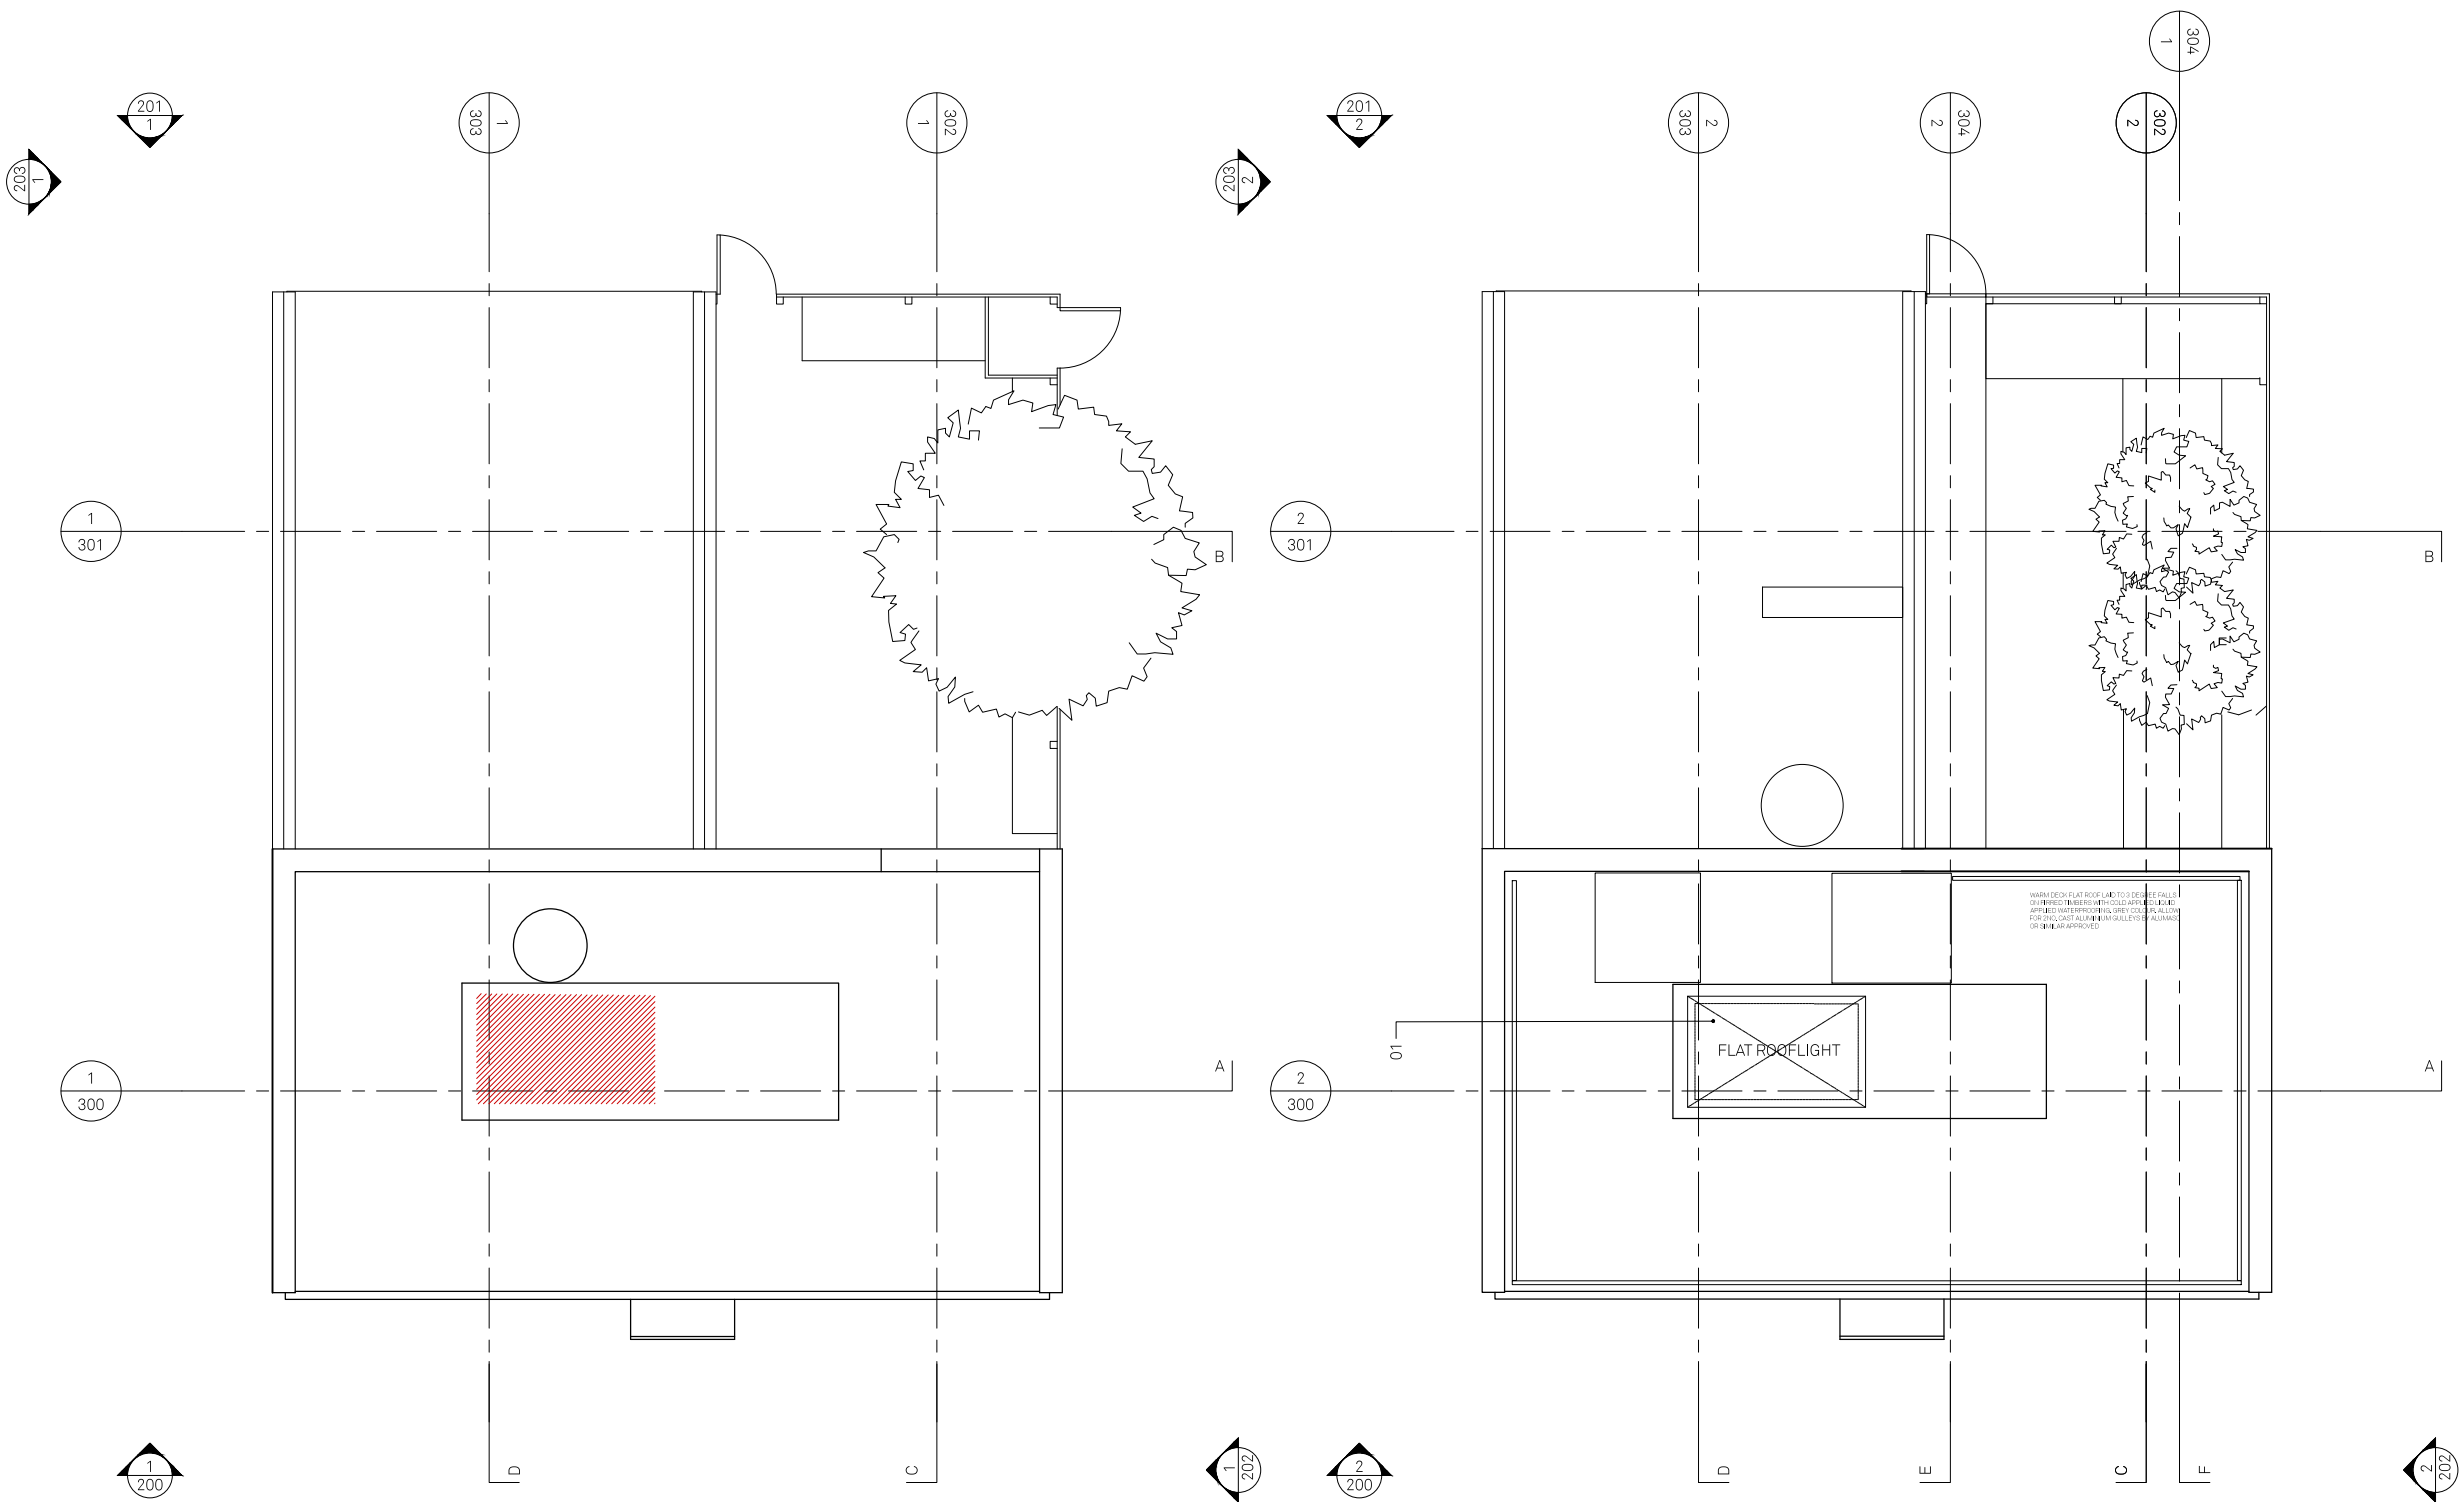


DO NOT SCALE
USE FIGURED DIMENSIONS ONLY.
ALL DISCREPANCIES TO BE VERIFIED WITH ARCHITECT PRIOR
TO ORDERING OR CONSTRUCTION/EXECUTION.

SETTING OUT
CONFIRM ALL SETTING OUT WITH ARCHITECT PRIOR TO
CONSTRUCTION.


KEY
1. NEW FRAMELESS GLAZED ROOFLIGHT TO STORE.
2. AREA OF EXISTING FABRIC TO BE DEMOLISHED

 

EXISTING
ROOF
PLAN
1:100

PROPOSED
ROOF
PLAN
1:100

A	23/05/19	ISSUED FOR PLANNING CONSENT
REV	DATE	DESCRIPTION

 

PROJECT NO
CONYBEARE 18065

DRAWING NO
EX AND P ROOF PLANS GA103
02

STATUS REVISION
PLANNING (LDC) A

DATE 20/05/2019
SCALES/PAPER SIZE 1:100/A3
DRAWN/CHECKED AD/BR

Architecture
For London
82—84
Clerkenwell Rd
London
EC1M 5RF
020 3637 4236
architecture
forlondon.com