

Disclaimer

This drawing should not be scaled.

The contractor is to check all dimensions on site and inform the contract administrator/project manager of any discrepancies.




All work is to comply in every aspect with the Building Regulations, Codes of Practice and British Standards.

This drawing is to be read in conjunction with all other contract drawings and specifications.

This drawing is copyright and must not be reproduced in any format or disclosed to any third party without the written consent of Tiffin Energy 'Tofee' LLP.

rev date details

by

 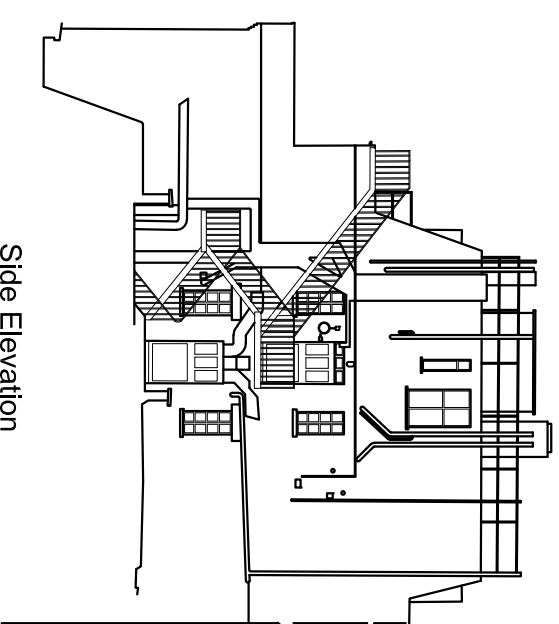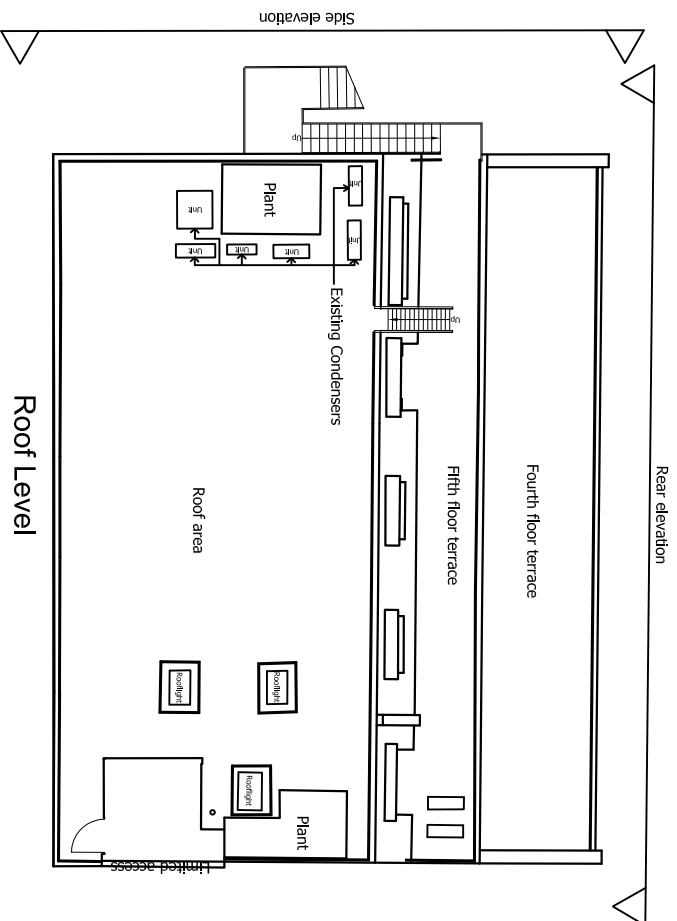

SCALE 1:200

Rear Elevation

Side Elevation

CLIENT Weybourne Limited
PROJECT 28 - Little Russell St
DRAWING Existing Layout



DRAWN CGC
SCALE @ A3 1:200
DATE May 19

PROJECT No. DRAWING No. REV
181694 E1