


Existing Roof Plan



notes
 Copyright : the copyright of this drawing is vested in Fraser Brown MacKenna Architects Ltd. It shall not be used without permission by anyone for any purpose. Do not scale drawings - use figured dimensions only. All dimensions to be verified and checked on site. Read the drawing in conjunction with all related drawings and specifications. Notify architect immediately of any discrepancy found therein.

drawing notes

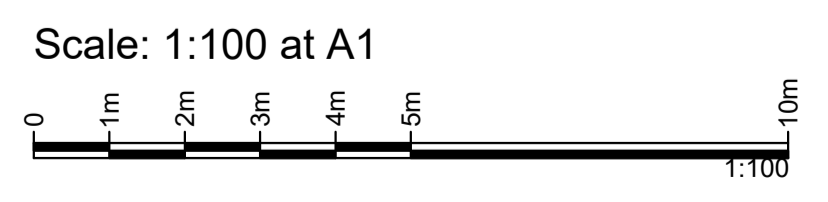

REV | BY | CHKD | DATE | AMENDMENT DETAILS

project
**111-113 Bartholomew Road
 Kentish Town, London.**
 NW5 2BJ
 client
Axo Student Living

 **FraserBrownMacKennaArchitects**
 15-18 Featherstone St. London EC1Y 8SL. www.fbmaarchitects.com
 T:020 7251 0543

drawing title
Roof Plan as Existing

Planning

scale 1:100@A1	drawn by JSN	checked by FBM	date © 03.05.2019
DRAWING NUMBER	project 1051 P	status 0101	revision