


Proposed Roof Plan

Scale: 1:100 at A1

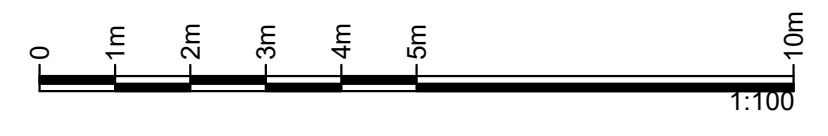


notes
 Copyright : the copyright of this drawing is vested in Fraser Brown MacKenna Architects Ltd. It shall not be used without permission by anyone for any purpose. Do not scale drawings - use figured dimensions only. All dimensions to be verified and checked on site. Read the drawing in conjunction with all related drawings and specifications. Notify architect immediately of any discrepancy found therein.

drawing notes



REV | BY | CHKD | DATE | AMENDMENT DETAILS

project
111-113 Bartholomew Road
Kentish Town, London.
 NW5 2BJ
 client
Axo Student Living

 FraserBrownMacKennaArchitects
 15-18 Featherstone St. London EC1Y 8SL. www.fbmaarchitects.com
 T:020 7251 0543

drawing title
Roof Plan as Proposed

Planning

scale 1:100@A1 drawn by JSN checked by FBM date © 03.05.2019

DRAWING NUMBER project status revision
1051 P 1001