



notes  
 Copyright : the copyright of this drawing is vested in Fraser Brown MacKenna Architects Ltd. It shall not be used without permission by anyone for any purpose. Do not scale drawings - use figured dimensions only. All dimensions to be verified and checked on site. Read the drawing in conjunction with all related drawings and specifications. Notify architect immediately of any discrepancy found therein.

drawing notes

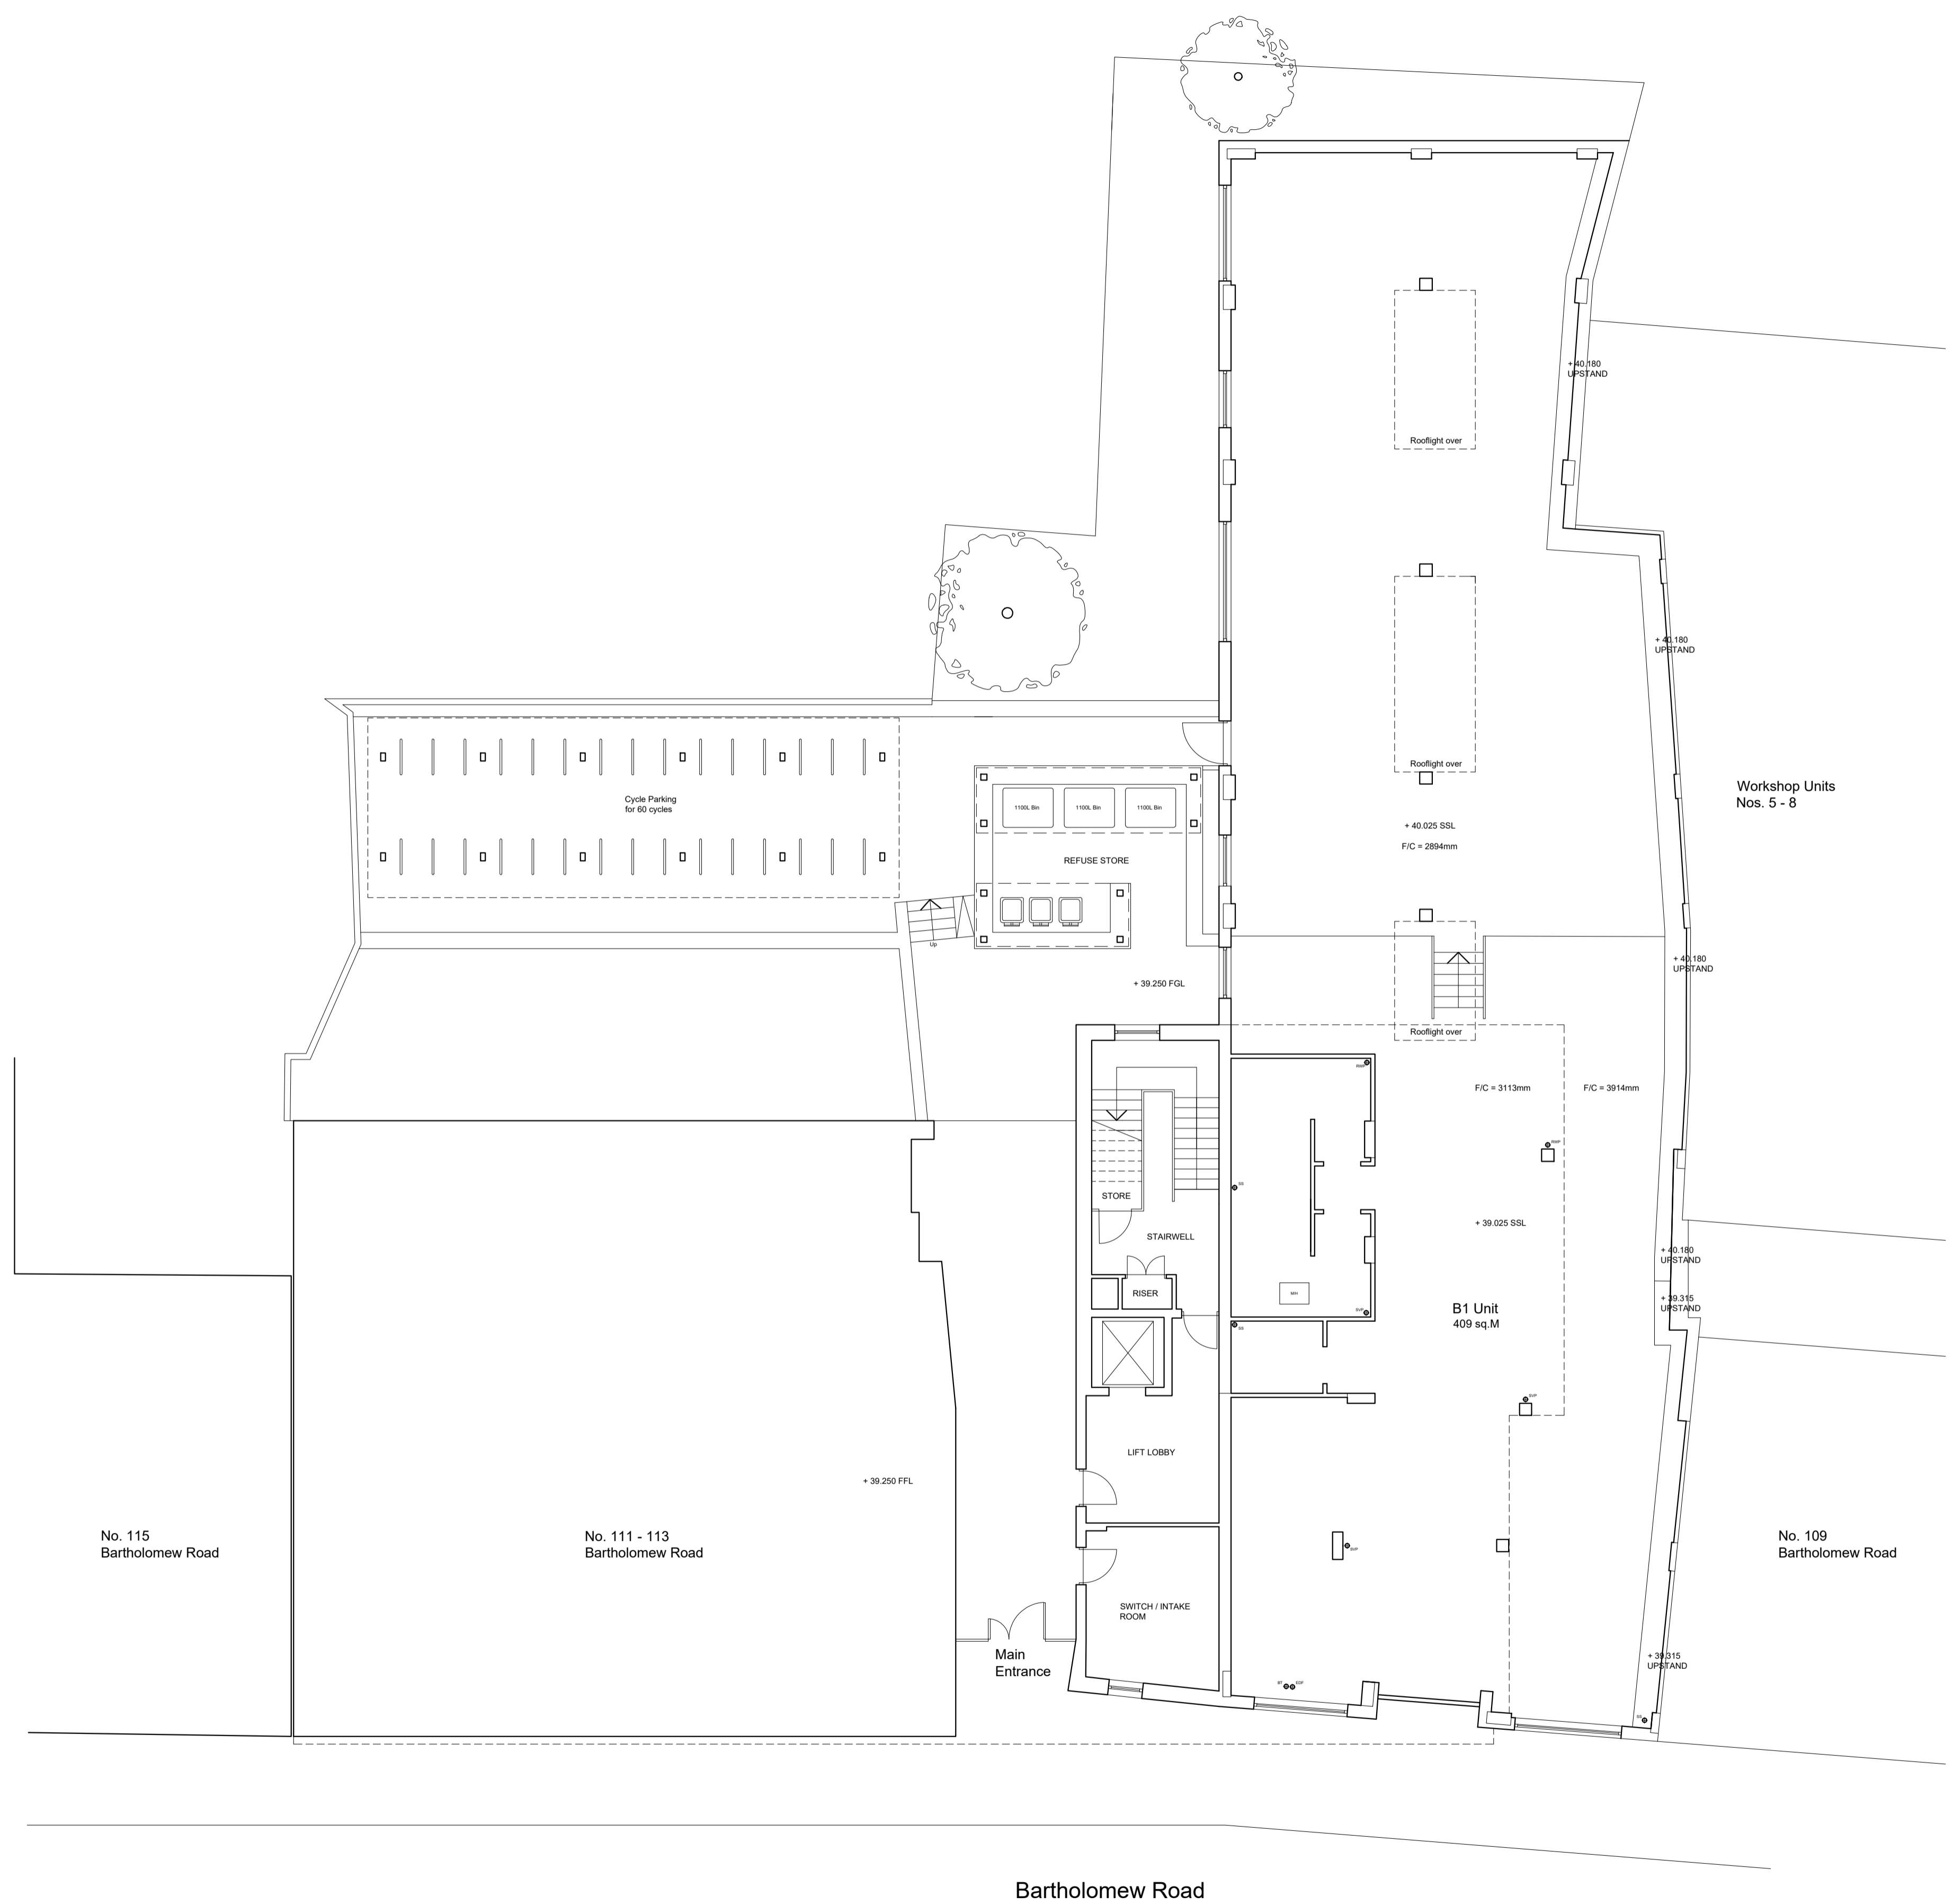

### Existing Ground Floor Plan

Scale: 1:100 at A1

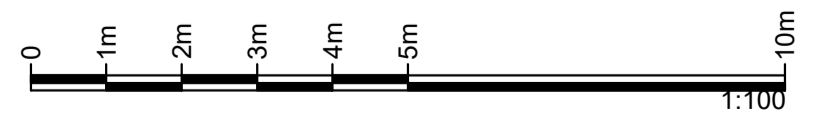

REV | BY | CHKD | DATE | AMENDMENT DETAILS

project  
**111-113 Bartholomew Road**  
**Kentish Town, London.**  
 NW5 2BJ  
 client  
**Axo Student Living**

 FraserBrownMacKennaArchitects  
 15-18 Featherstone St. London EC1Y 8SL. www.fbmacarchitects.com  
 T:020 7251 0543

drawing title  
**Ground Floor Plan as Existing**

**Planning**

scale 1:100@A1	drawn by JSN	checked by FBM	date © 03.05.2019
DRAWING NUMBER	project <b>1051 P</b>	status <b>0100</b>	revision