

notes:

**General notes:**

1. Do not scale drawings. Dimensions govern.
2. All dimensions are in millimeters unless noted otherwise.
3. All dimensions shall be verified on site before proceeding with the work.
4. Square Feet Architects shall be notified in writing of any discrepancies.

revision:




A : 95 Bell St, London NW1 6TL  
 T : 0207 431 4500  
 E : studio@squarefeetarchitects.co.uk  
 W : www.squarefeetarchitects.co.uk

drawing title:  
**Ground floor as existing**

client:  
**Castlehaven Community Association**


project:  
**The Haven**

date:  
**March 2019**

scale:  
**1:50@A3**

drawing number:  
**1828\_S\_01**

revision:  
 \*

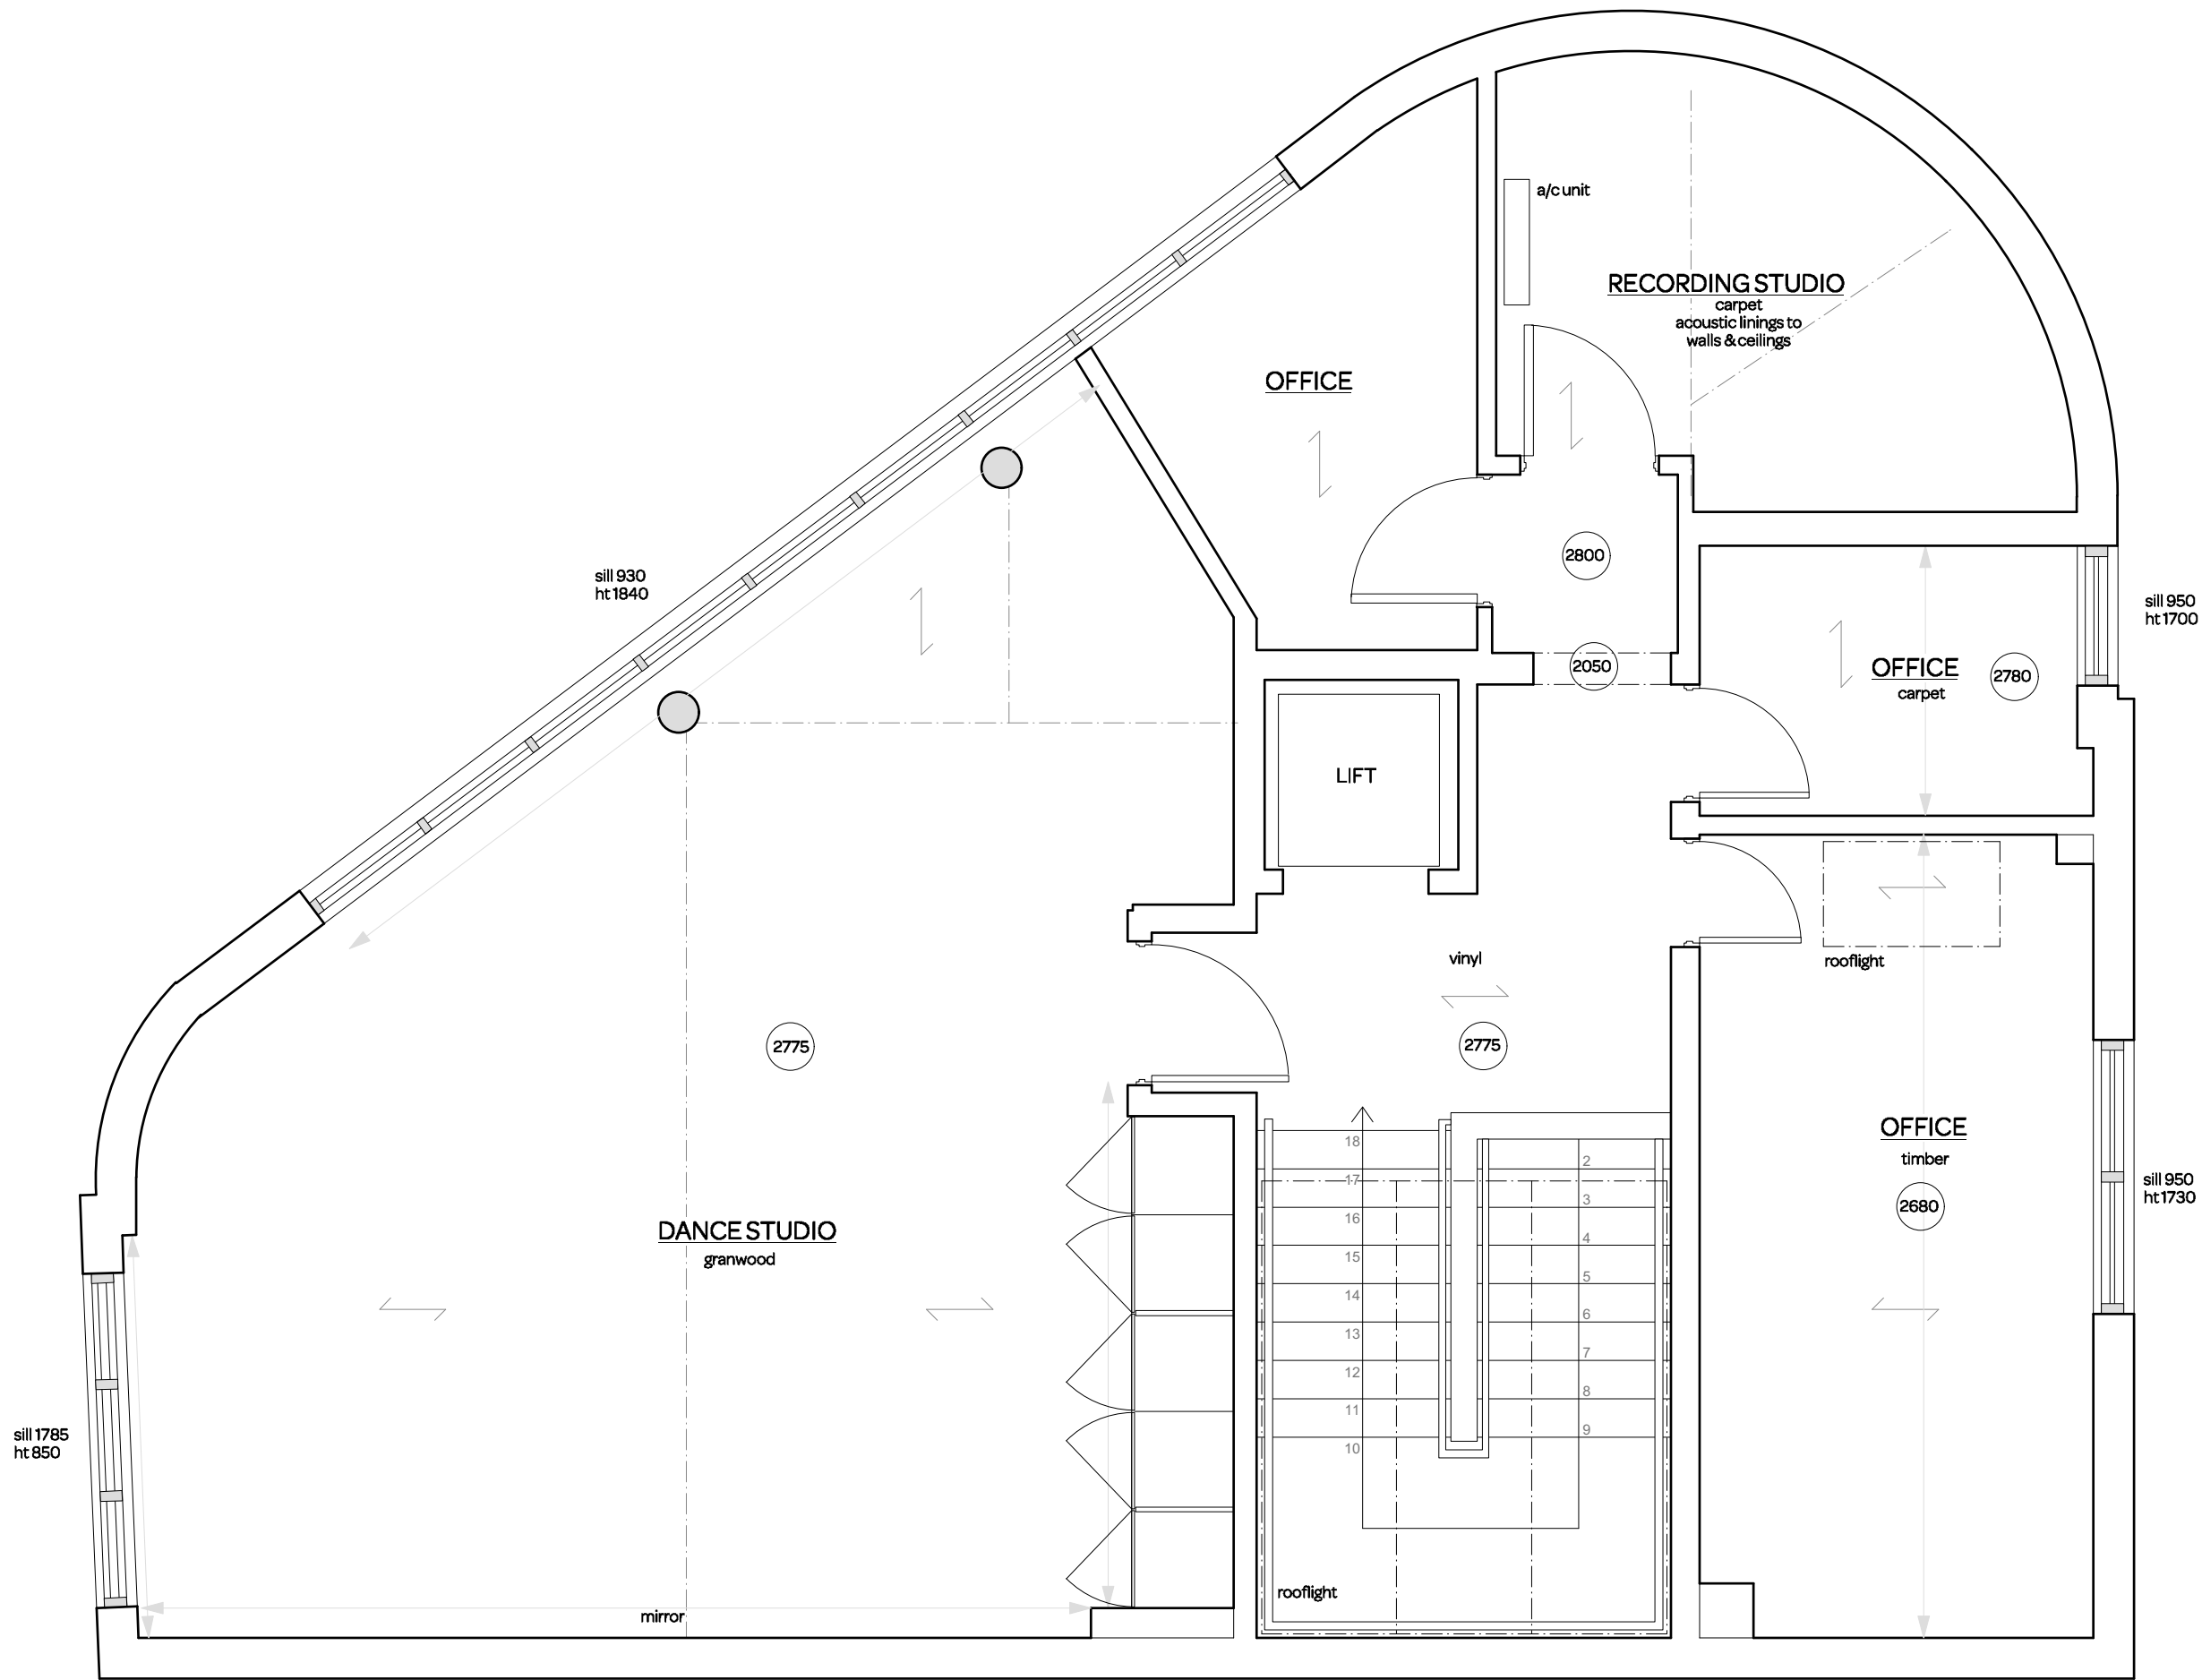

notes:

**General notes:**  
 1. Do not scale drawings. Dimensions govern.  
 2. All dimensions are in millimeters unless noted otherwise.  
 3. All dimensions shall be verified on site before proceeding with the work.  
 4. Square Feet Architects shall be notified in writing of any discrepancies.

revision:




A : 95 Bell St, London NW1 6TL  
 T : 0207 431 4500  
 E : studio@squarefeetarchitects.co.uk  
 W : www.squarefeetarchitects.co.uk


drawing title:  
**First floor as existing**


client:  
 Castlehaven Community Association

project:  
**The Haven**

date: March 2019	scale: 1:50@A3
---------------------	-------------------

drawing number: 1828_S_02	revision: *
------------------------------	----------------

 

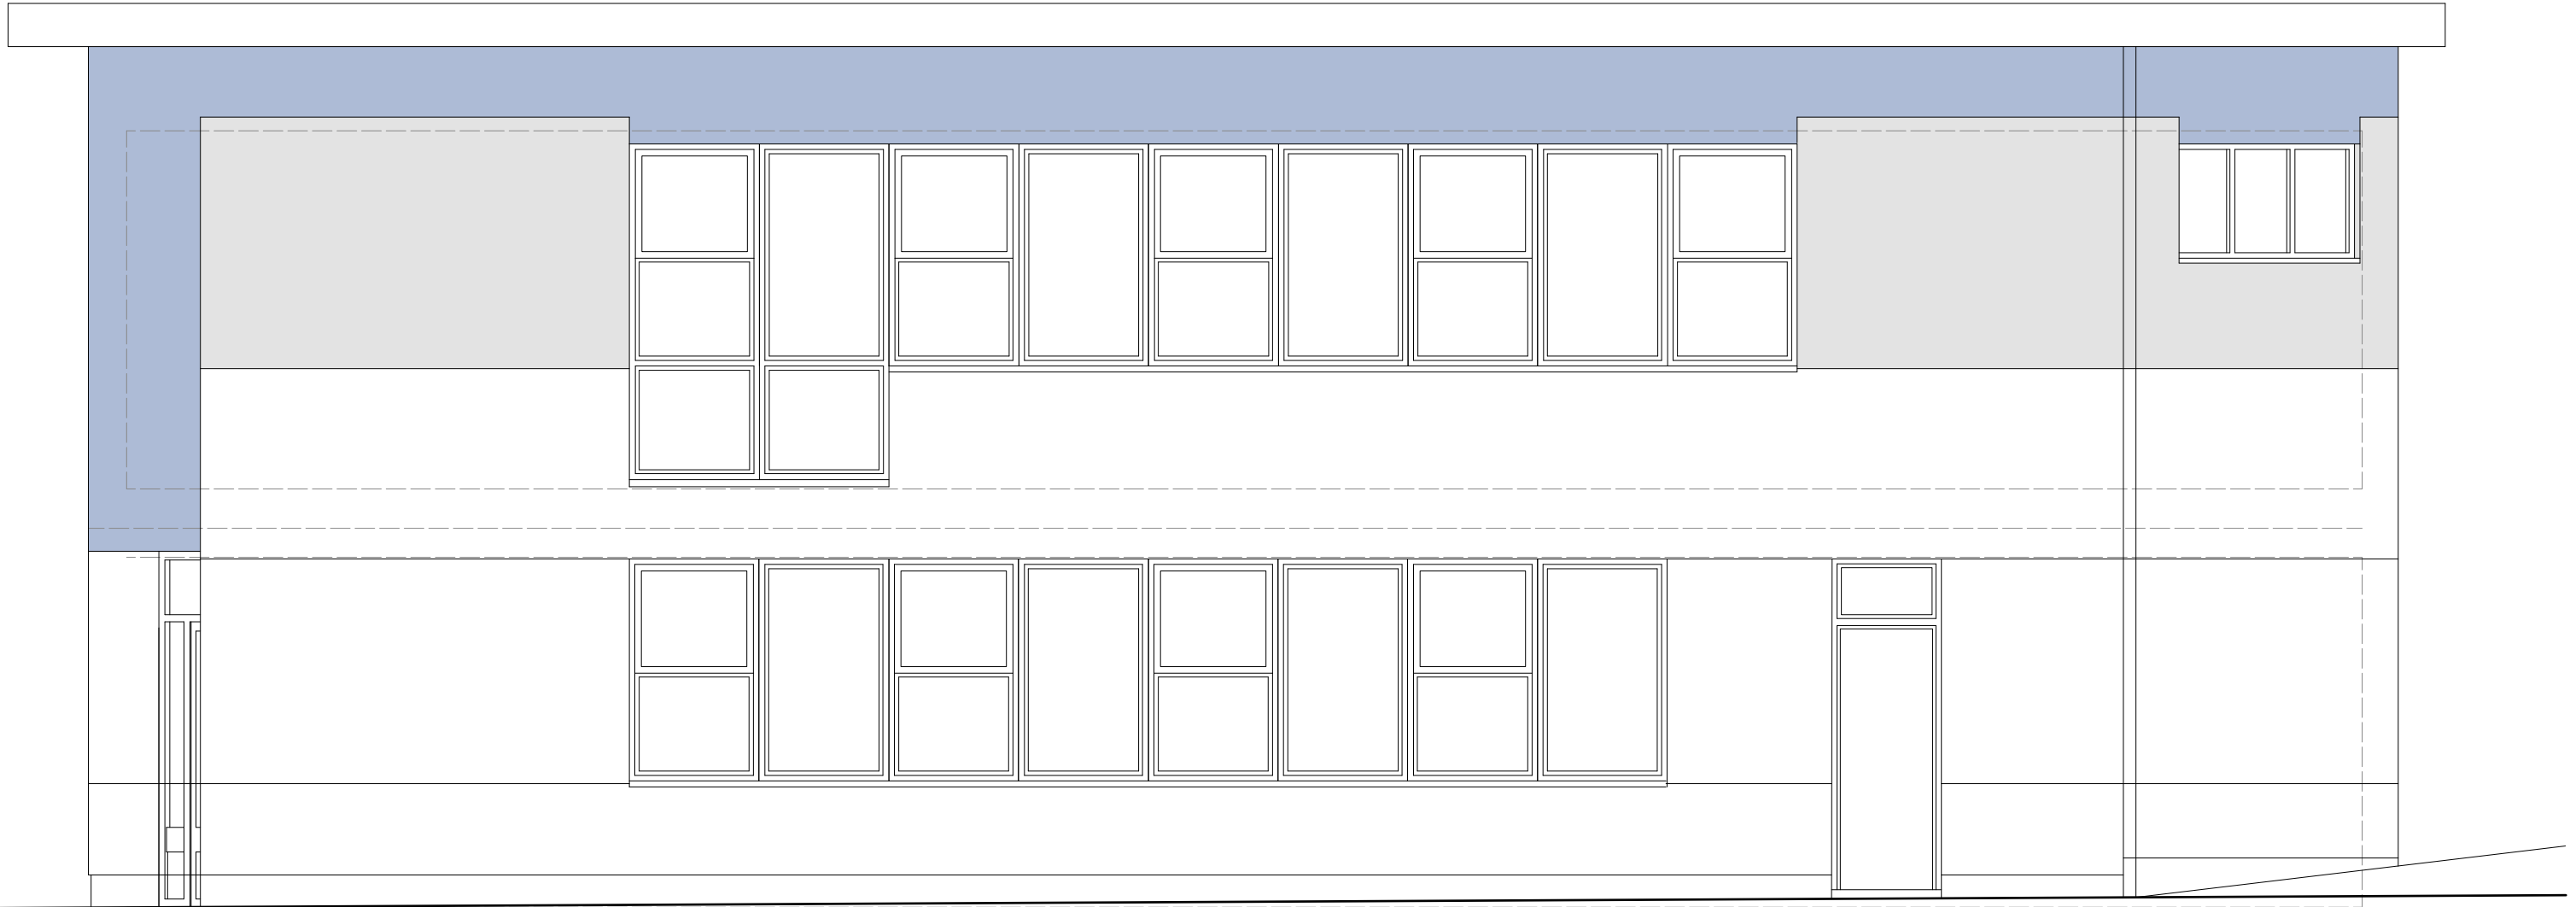

notes:

- General notes:**  
 1. Do not scale drawings. Dimensions govern.  
 2. All dimensions are in millimeters unless noted otherwise.  
 3. All dimensions shall be verified on site before proceeding with the work.  
 4. Square Feet Architects shall be notified in writing of any discrepancies.

revision:




**SQUARE FEET ARCHITECTS**

A : 95 Bell St, London, NW1 6TL  
 T : 0207 431 4500  
 E : studio@squarefeetarchitects.co.uk  
 W : www.squarefeetarchitects.co.uk

drawing title:

**North elevation as existing**

client:

Castlehaven Community Association

project:

**The Haven**

date:

March 2019


scale:

1:50@A3

drawing number:  
**1828\_S\_03**

revision:

\*

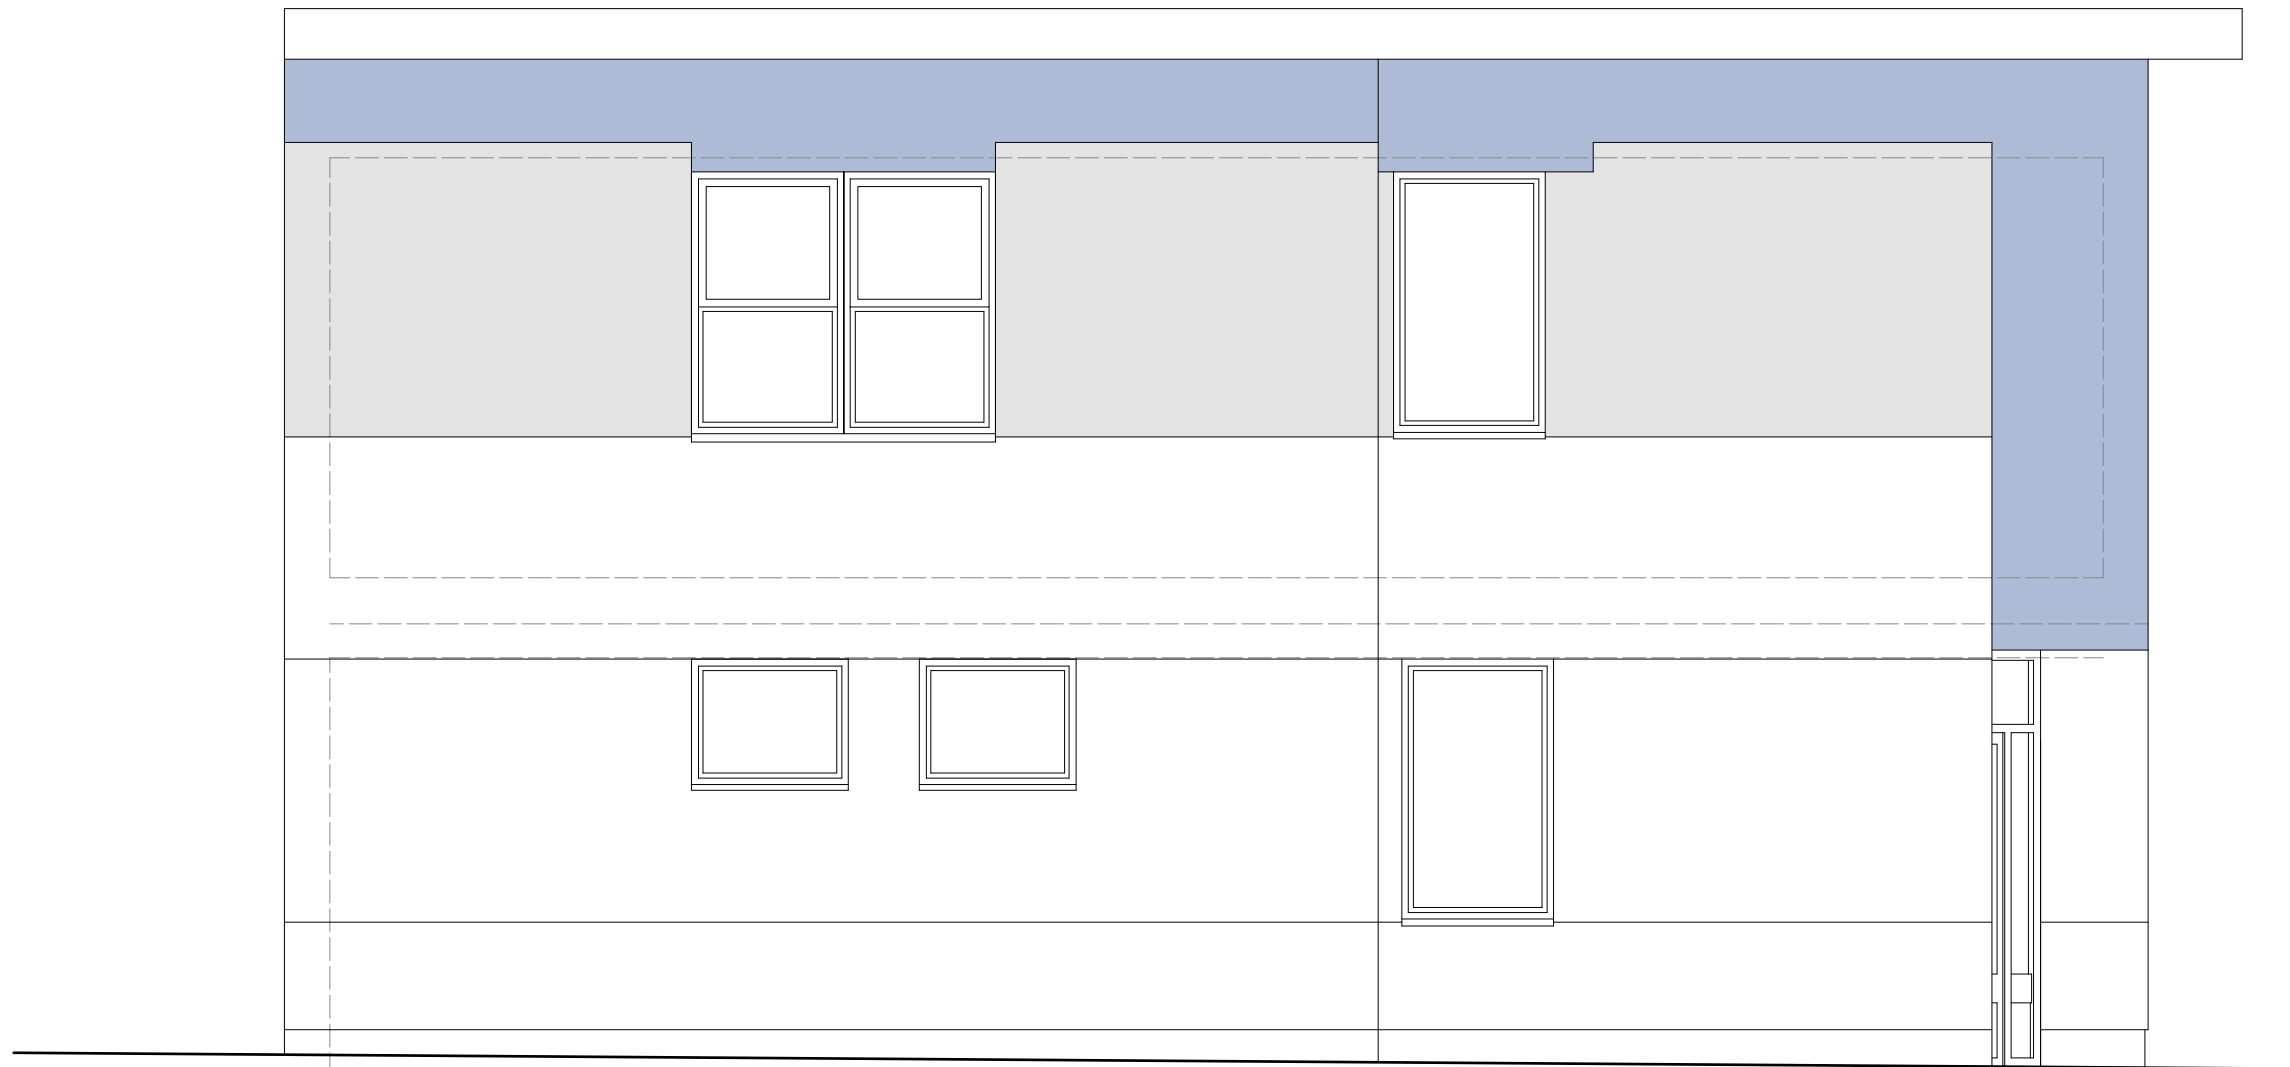

notes:

- General notes:**  
 1. Do not scale drawings. Dimensions govern.  
 2. All dimensions are in millimeters unless noted otherwise.  
 3. All dimensions shall be verified on site before proceeding with the work.  
 4. Square Feet Architects shall be notified in writing of any discrepancies.

revision:




A : 95 Bell St, London, NW1 6TL  
 T : 0207 431 4500  
 E : studio@squarefeetarchitects.co.uk  
 W : www.squarefeetarchitects.co.uk

drawing title: <b>East Elevation as existing</b>	
client: Castlehaven Community Association	
project: <b>The Haven</b>	
date: March 2019	scale: 1:50@A3
drawing number: <b>1828_S_04</b>	revision: *