Imperial Hotel



SITE PLAN KEY



Imperial Hotel Outline




Application Boundary

Sources:

Survey supplied by Maltby Surveys. Original data received April 2018, with updates October 2018 and March 2019.

Chiller information provided by Method Consulting Ltd. Dimensions to be confirmed by specialist contractor.

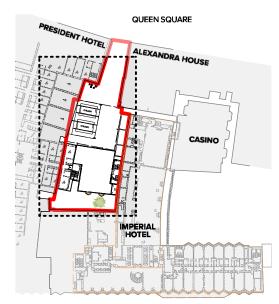

RUSSELL SQUARE

LOCATION PLAN - 1:1250 @ A3


NOTE:

Proposed Flue Locations:




Information on flue locations supplied by Method Consulting Ltd. To be read in conjunction with planning application **PP-07779169**.

Proposed Chiller Location Plan

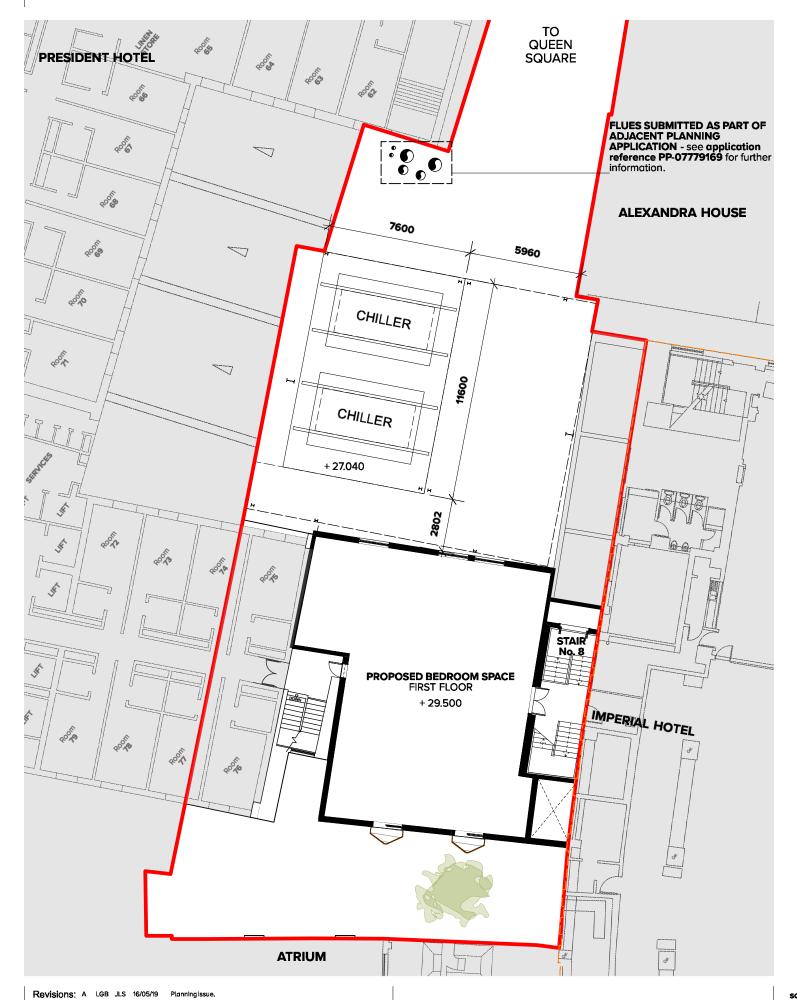






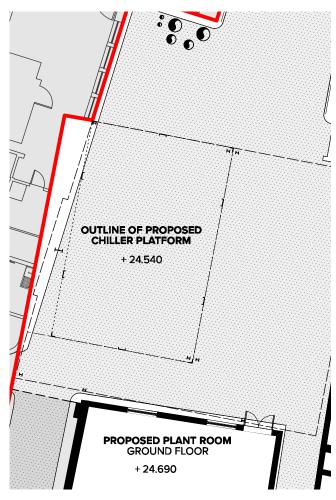

CHILLER PLATFORM LOCATION PLAN

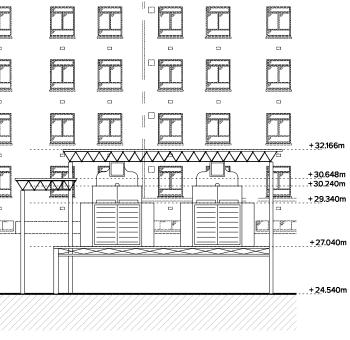

CHILLER ELEVATION

www.cube-designltd.co.uk



cube_design ©

scale 1:200 @ A3 date 03/05/2019 1289 - P4011 - A drawn LGB checked JLS

T: 01425 481 999