
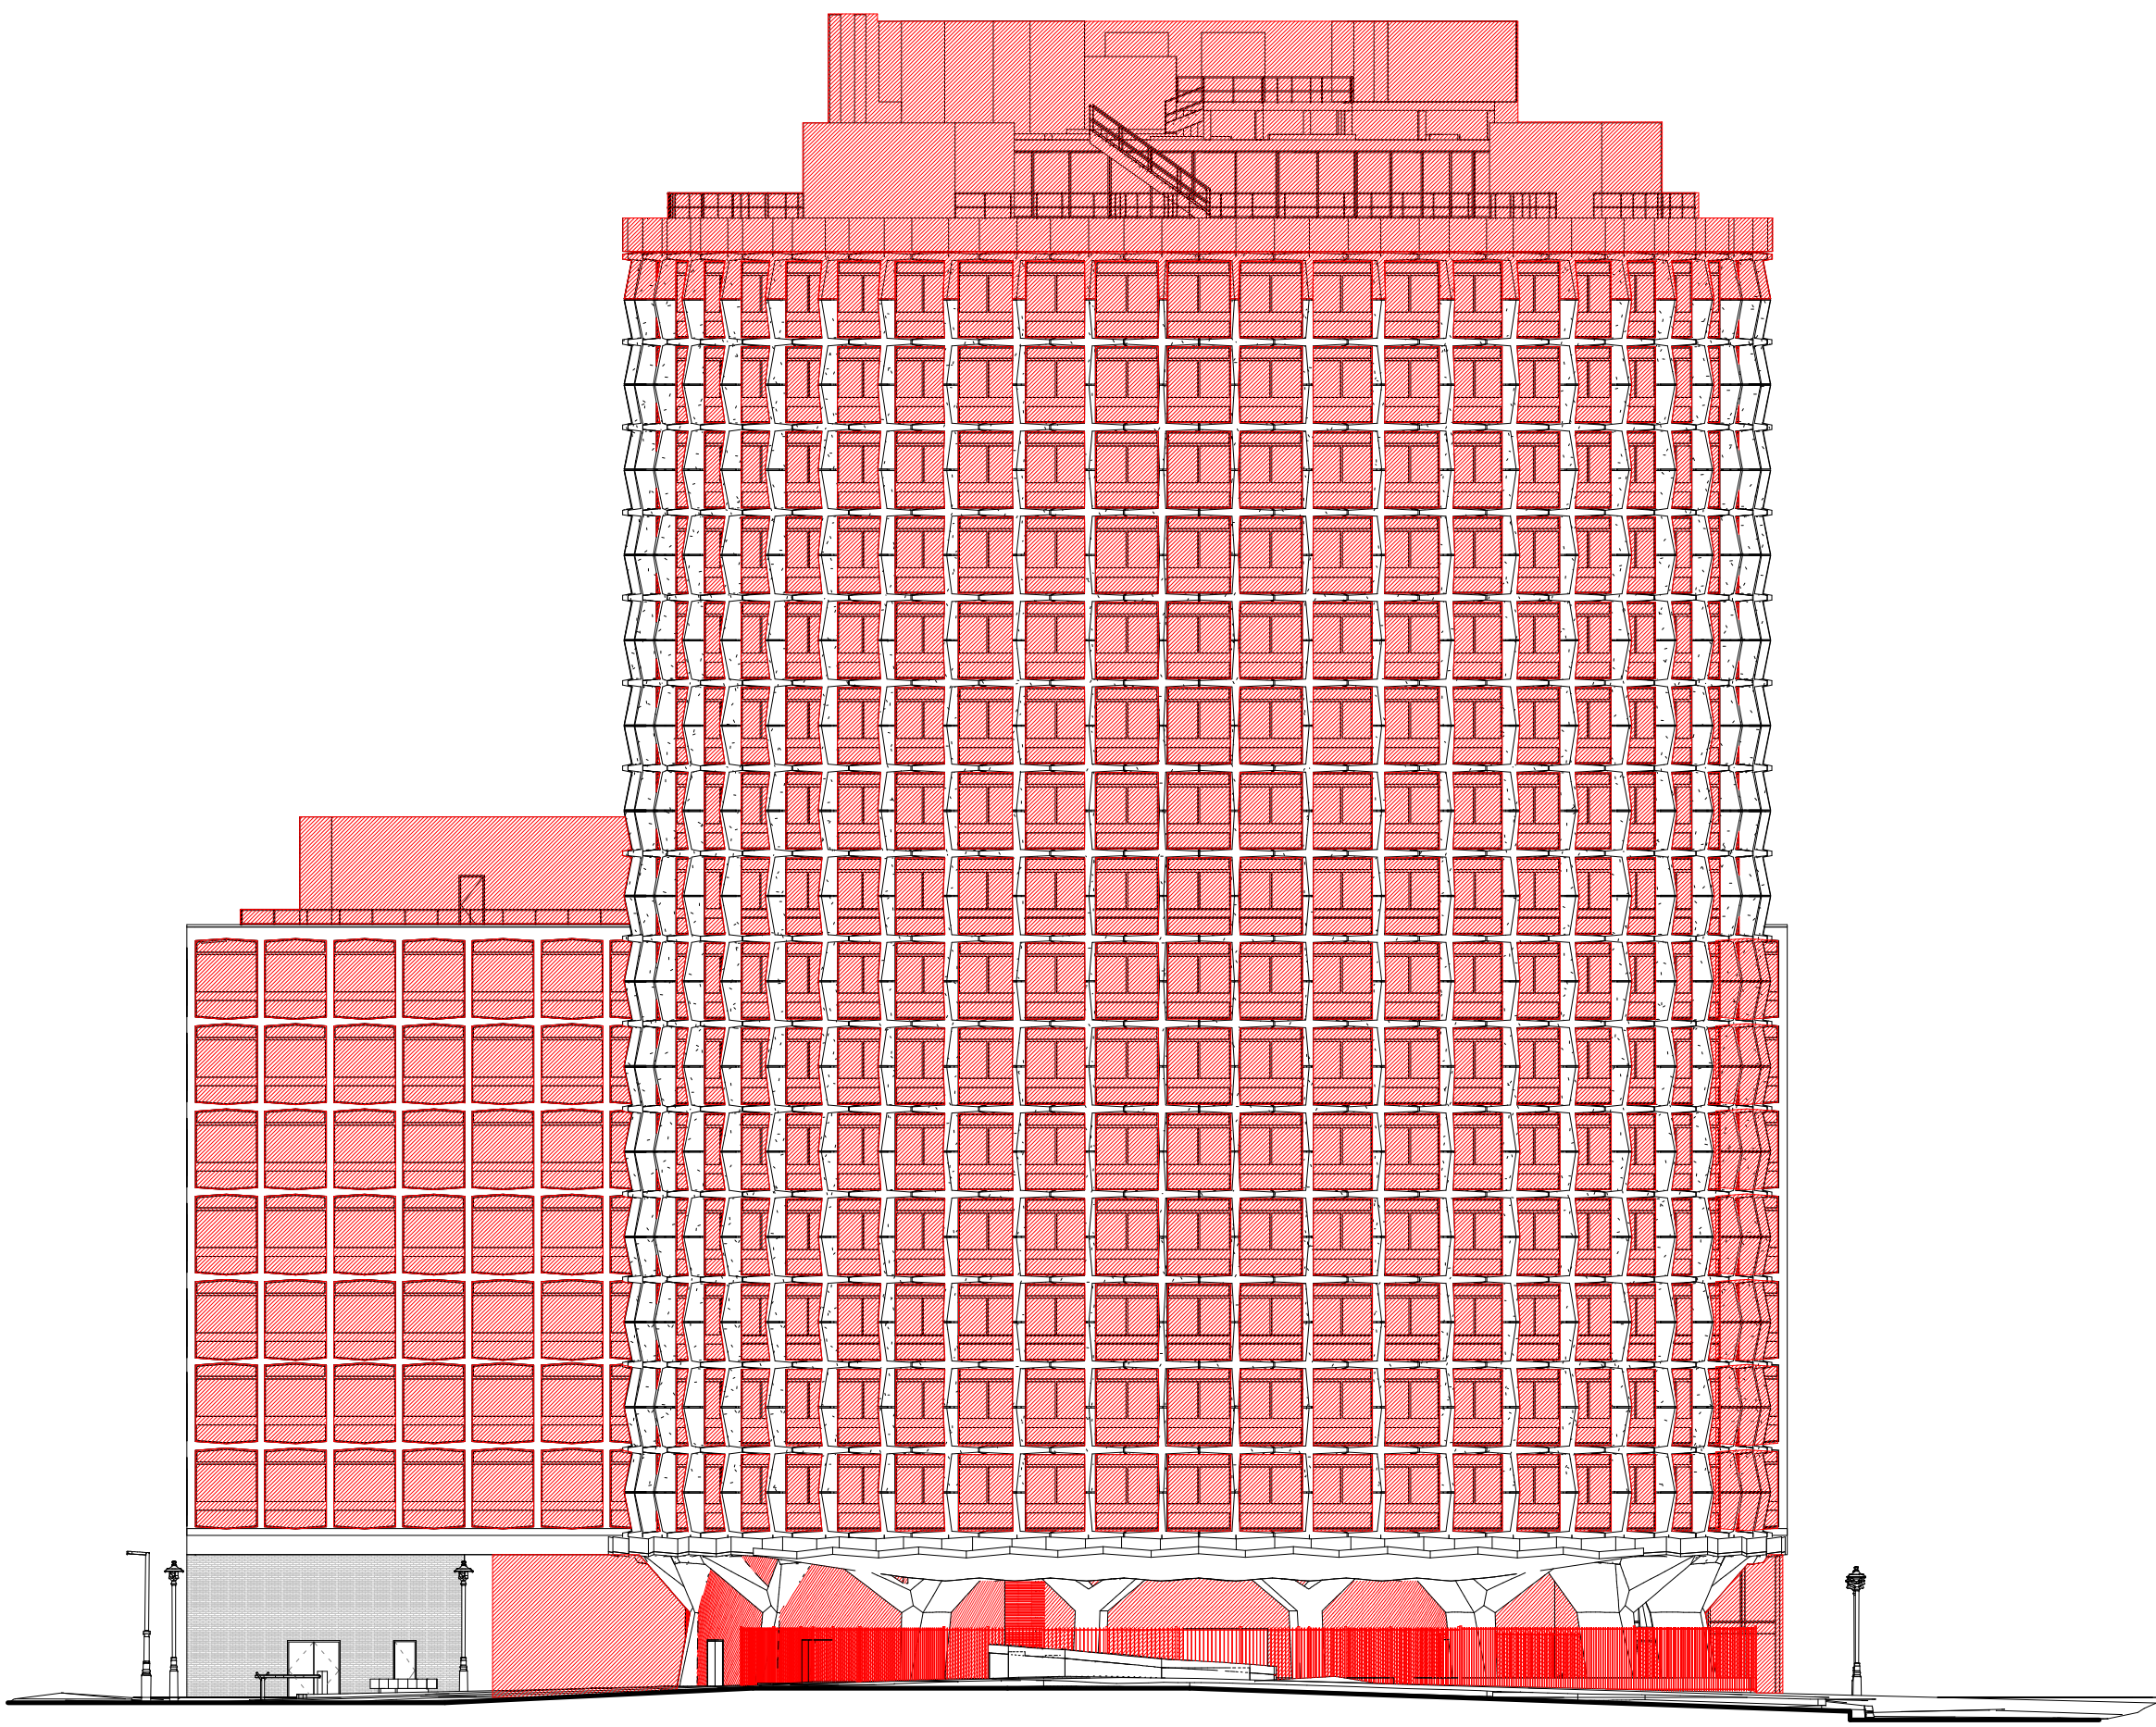


Do not scale from this drawing. All dimensions to be checked on site. All omissions and discrepancies to be reported to the Architect immediately

This work is copyright and shall not be reproduced or used for any other purpose without the written permission of Squire and Partners.

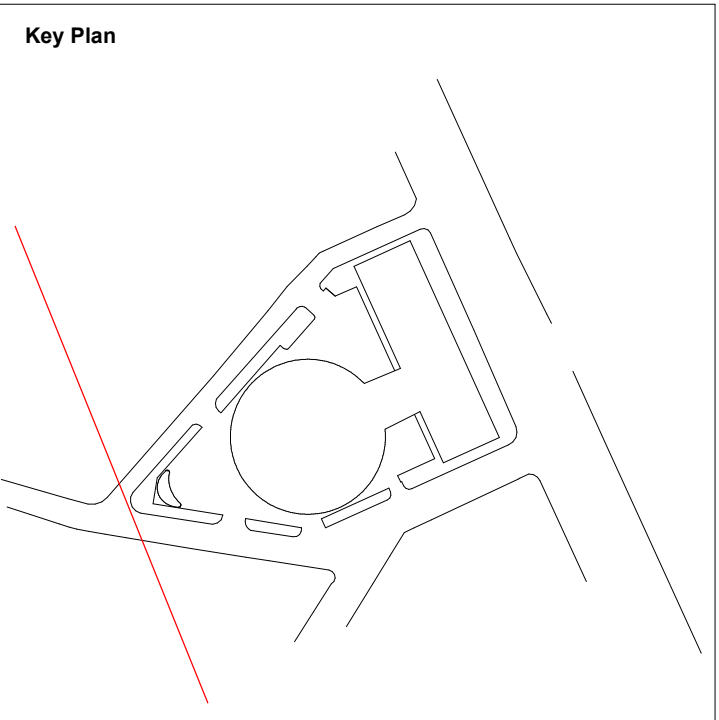

Fabric to be demolished

Scale 1:250

0 2.5 5 7.5 10 12.5

Planning Submission	24/05/19	SQP	Rev-A
Description	Date	Dm/Chk	Rev

## SQUIRE & PARTNERS

Squire and Partners LLP  
The Department Store  
248 Ferndale Road, London SW9 8FR  
T: 020 7278 5555  
info@squireandpartners.com  
www.squireandpartners.com

Project  
Space House  
London  
WC2

Title  
West Elevation  
Demolition

Status		
Planning Submission		
Date	Scale @ ISO A1	Job Number
24/05/19	As indicated	18077
Drawing Number		Revision
18077-SQP-01-ZZ-DE-A-PL01301		Rev-A