


GROUND FLOOR PLAN (PROPOSED)

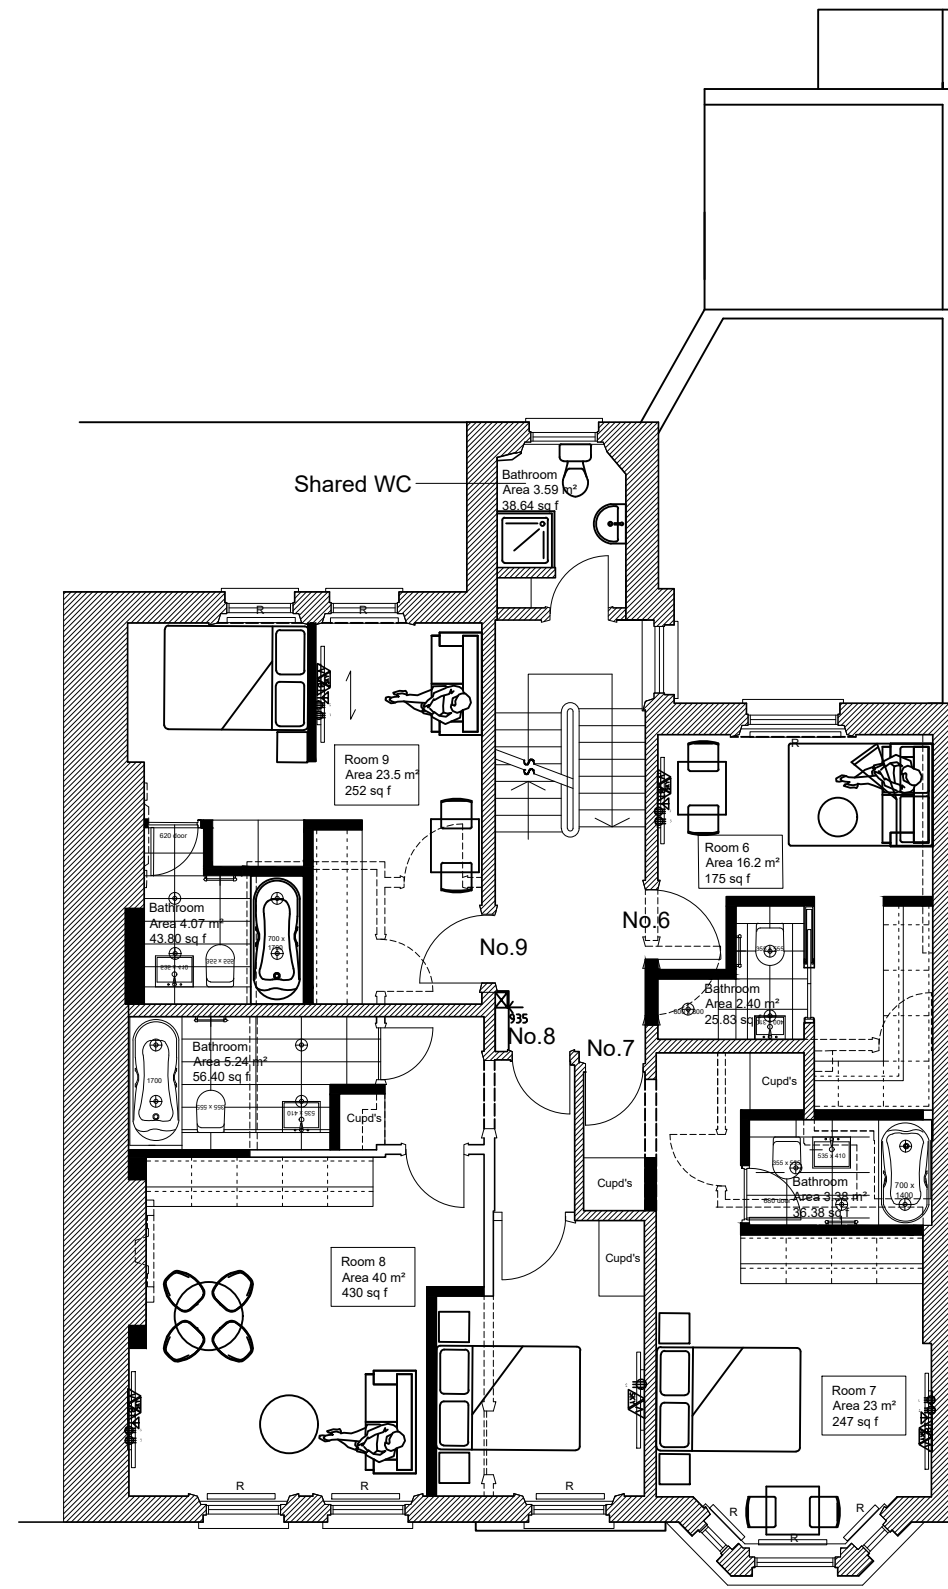

FIRST FLOOR PLAN (PROPOSED)

notes:
The contractors are to check all dimensions, drain runs and general conditions on site before works commence, and inform Akellus immediately upon discovery of any errors, omissions or discrepancies.
All works are to be carried out in accordance with current building regulations, British standards, codes of practice and local authority requirements.

Revisions	GG - 06/11/2018 - PL 01	Shared WC's added.
A-21/3/2018	GG - 06/11/2018 - PL 01	Bathroom/Shower areas added.
B-29/4/2019	GG - 06/11/2018 - PL 01	

The contents of this plan including the printed notes are copyright. Reproduction in whole or part is not permitted without prior consent of Akellus in writing.

Project
110 Greencroft Gardens
London
NW6 3PH

Drawing Title
Proposed Ground and
first floor Plans

PLANNING

GG - 06/11/2018 - PL 01 - B

Scale	Drawn by	Checked by
A3@1:100	R.A.	J.W.

