




EXISTING LOWER GROUND FLOOR
FLAT-A's LGF's G.I.A: 89m²

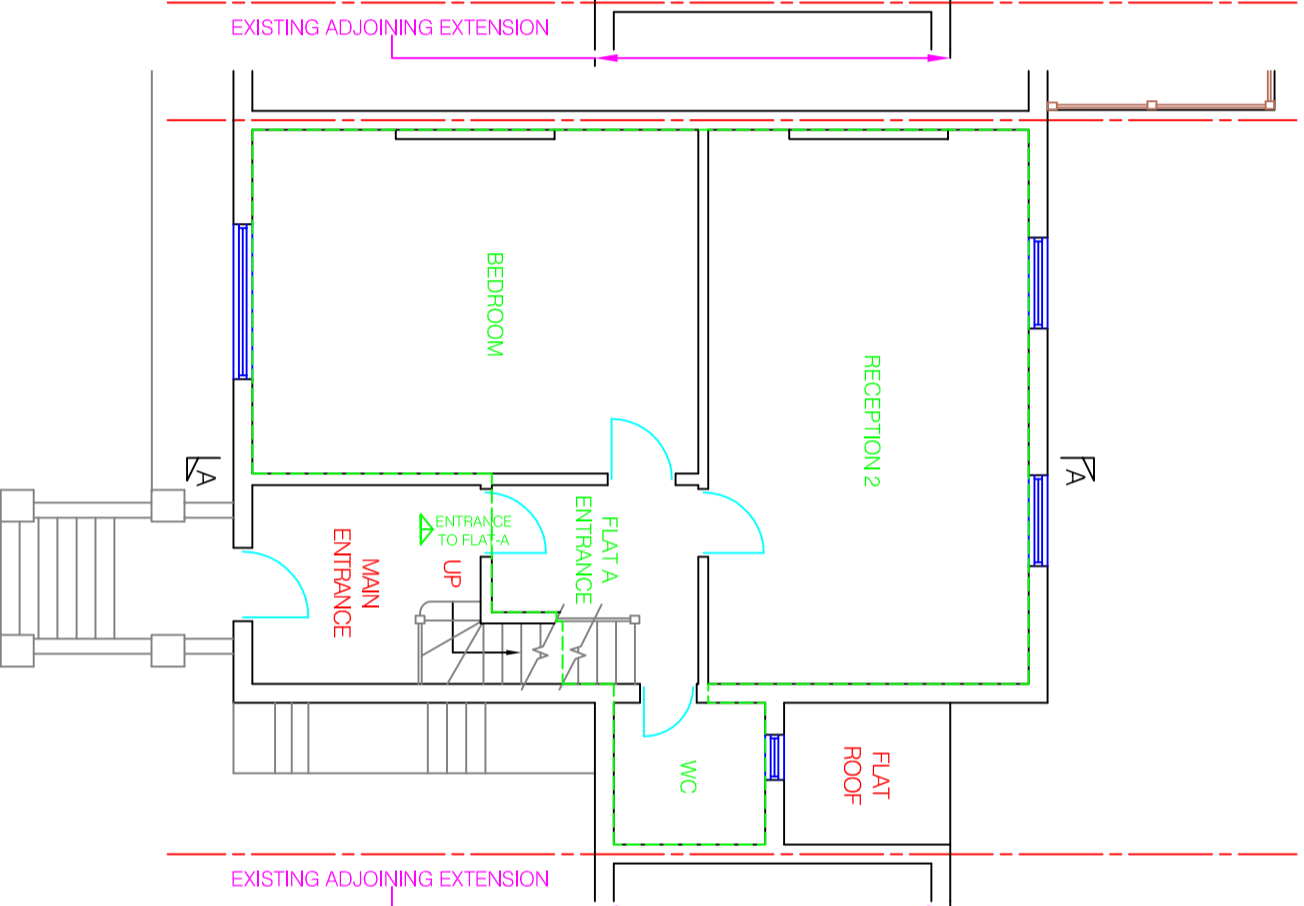

EXISTING GROUND FLOOR
FLAT-A's GF's G.I.A: 70m²

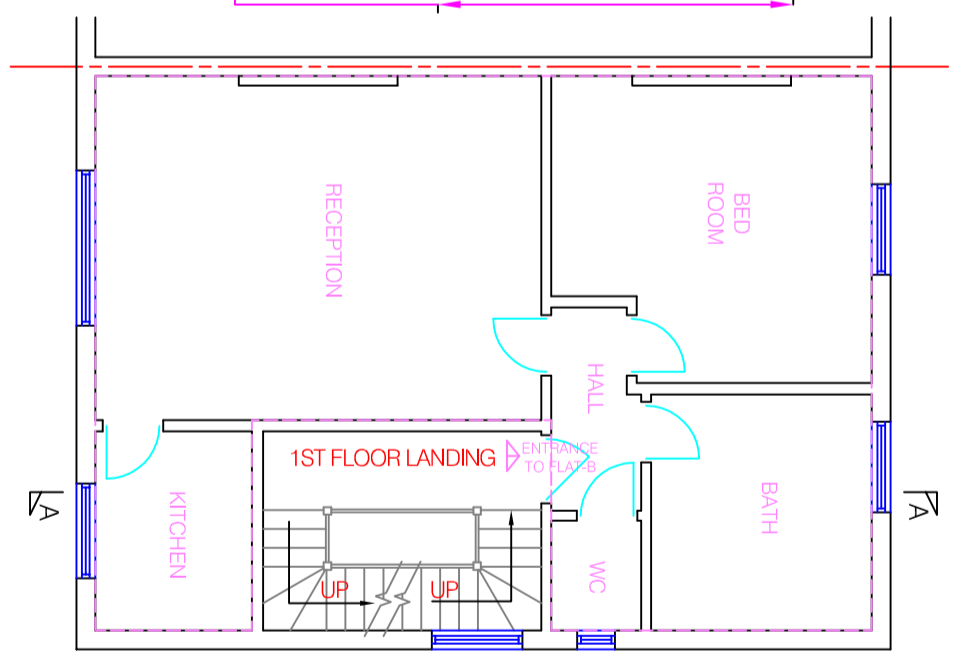

EXISTING 1st FLOOR
FLAT-B's G.I.A: 64.3m²

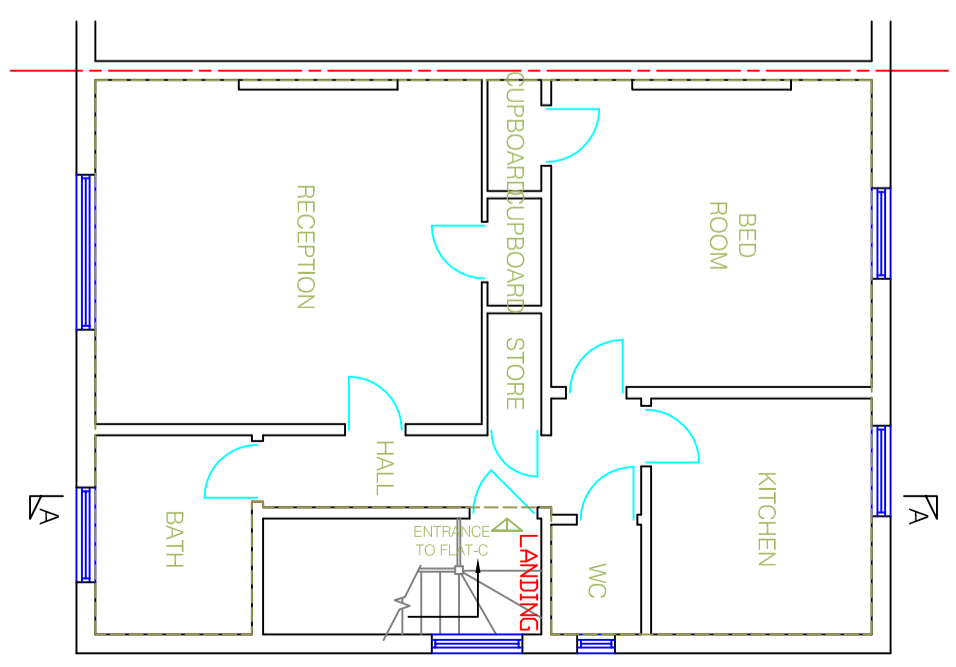

EXISTING 2nd FLOOR
FLAT C's G.I.A: 69m²

EXISTING FLATS LGF/GF & 1st & 2nd FLOORS DESCRIPTIONS:

-  LGF/GF FLAT = 2-BEDROOM UNIT (G.I.A: 159m²) @ GF & LGF LEVELS
-  1st FLOOR FLAT = 1-BEDROOM UNIT (G.I.A: 64.3m²) @ FIRST FLOOR LEVELS
-  2nd FLOOR FLAT: 1-BEDROOM UNIT (G.I.A: 64.3m²) @ 2ND FLOOR LEVELS

 HOMES DESIGN info@homedesigntd.co.uk www.homedesigntd.co.uk	40 WISE LANE MILL HILL LONDON NW7 2RE	title EXISTING FLOOR PLANS
	project MAISONETTE BASEMENT & GROUND FLOOR FLAT 9 THURLOW ROAD - HAMPSTEAD NW3 5PJ	drawing no HD1139/8000
email: info@homedesigntd.co.uk	rev: scale 1:100 @ A3	date 05/2019
www.homedesigntd.co.uk	drawn by R. L	

