



EXISTING FRONT ELEVATION

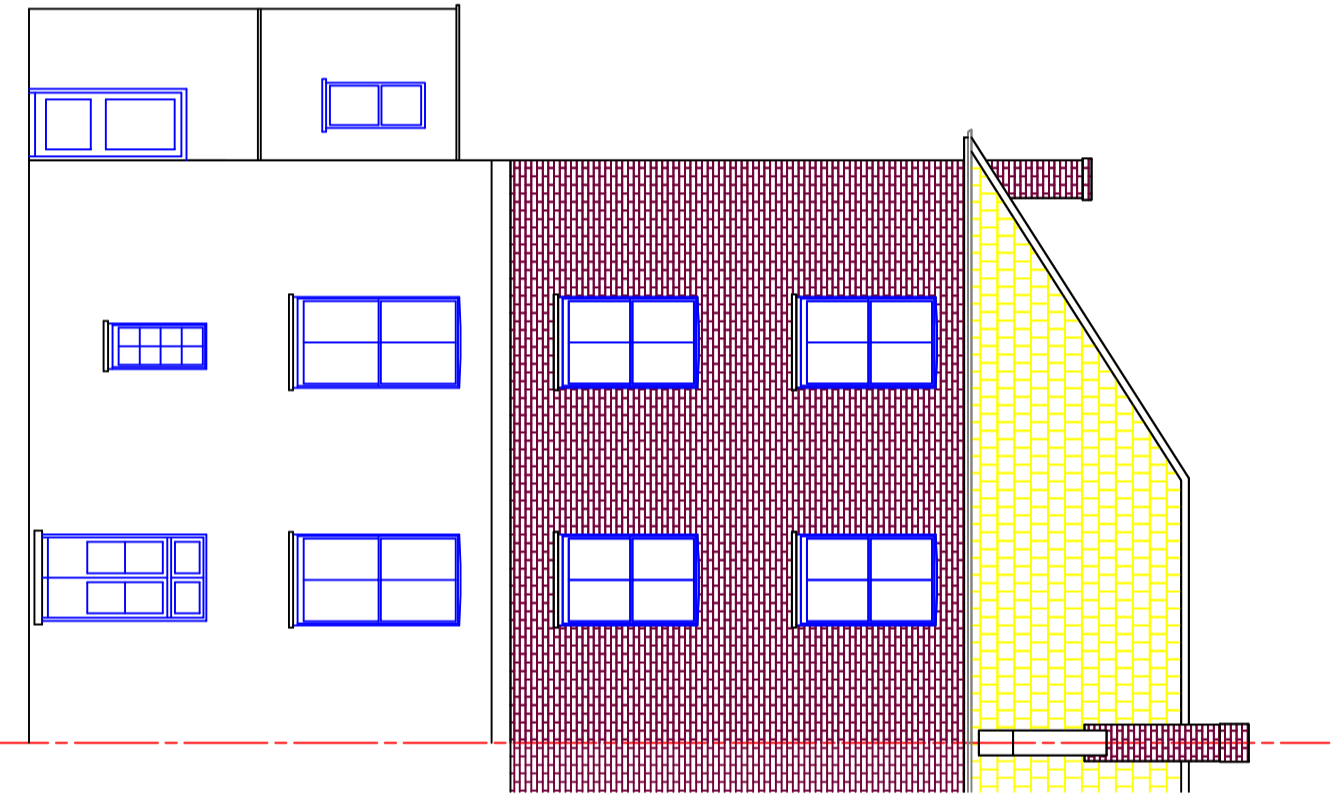

EXISTING REAR ELEVATION

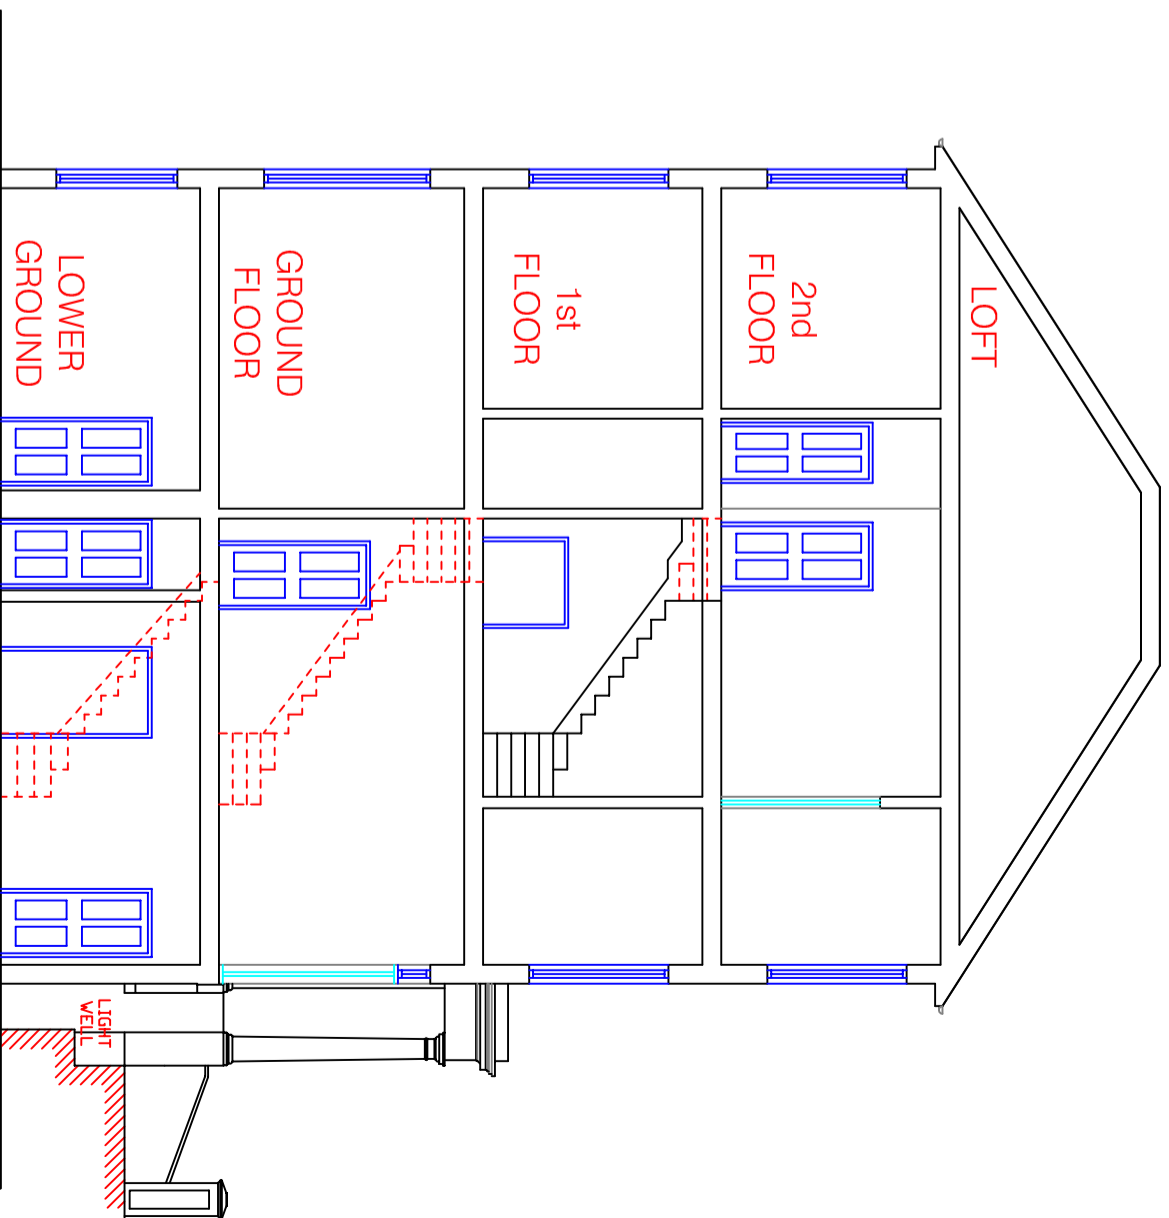

EXISTING SECTION A-A

 HOMES DESIGN	40 WISE LANE MILL HILL LONDON NW7 2RE email: info@homedesignltd.co.uk www.homedesignltd.co.uk	title EXISTING FRONT & REAR ELEVATIONS & SECTION project MAISONETTE BASEMENT & GROUND FLOOR FLAT 9 THURLOW ROAD - HAMPSTEAD NW3 5PJ
	drawing no. HD1139/8001 contract no. HD1139	rev. scale 1:100 @ A3 date 05/2019

