


EXISTING ROOF PLAN

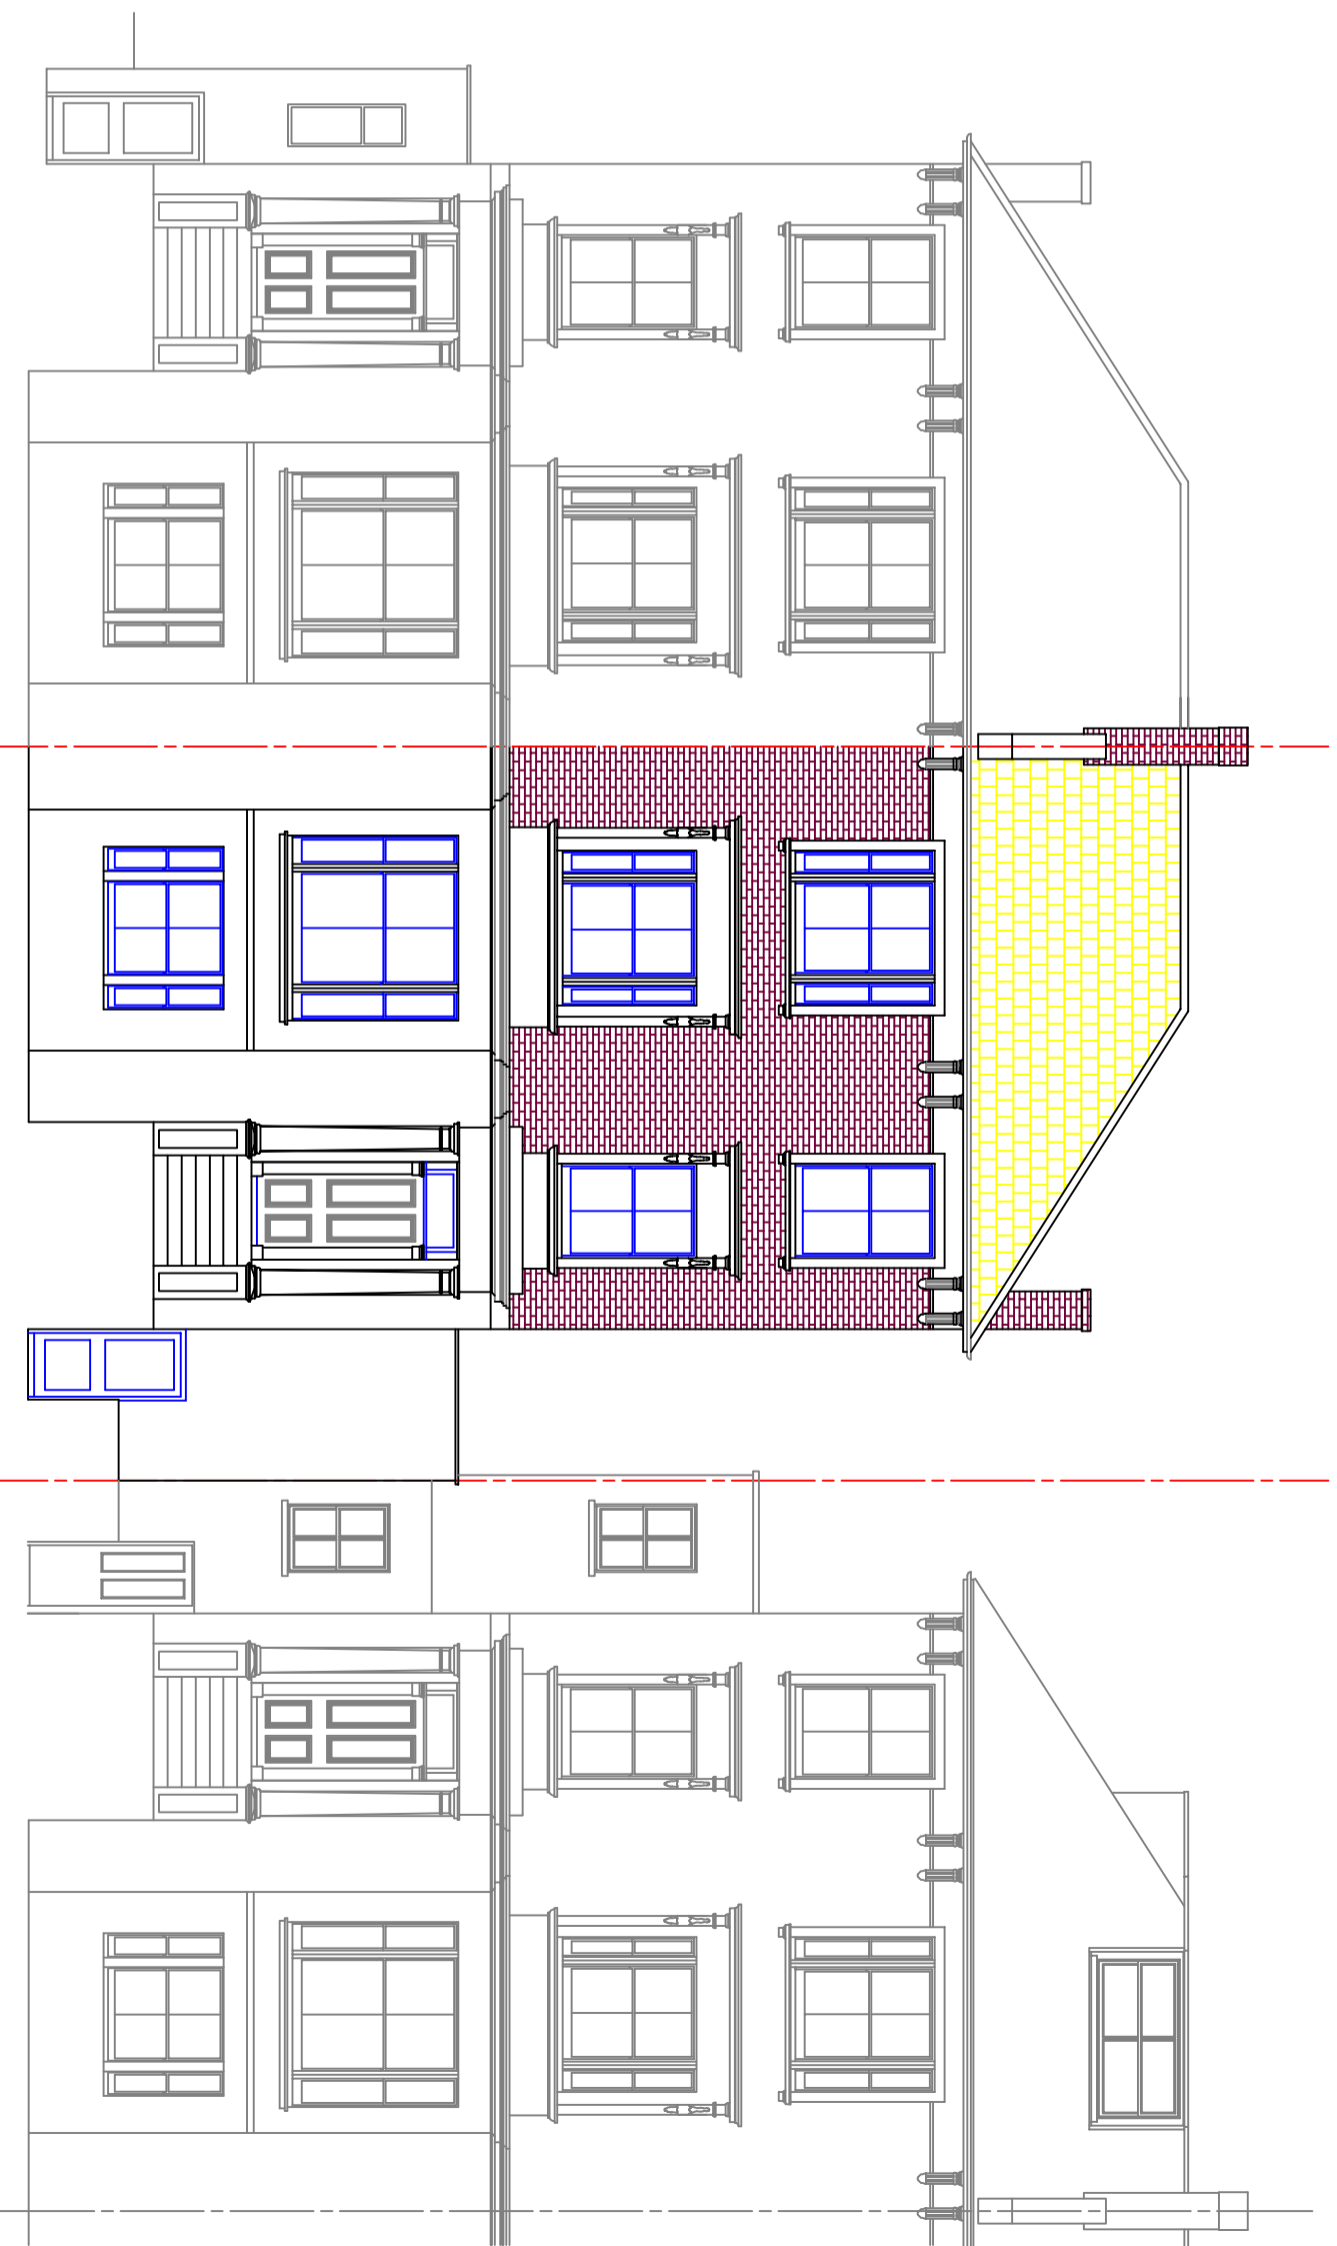

No. 10

No. 9

No. 8

EXISTING FRONT ELEVATION

 HOMES DESIGN	40 WISE LANE MILL HILL LONDON NW7 2RE email: info@homedesigntd.co.uk www.homedesigntd.co.uk	title EXISTING FRONT ELEVATIONS IN RELATION TO ADJOINING HOUSES & MAIN ROOF PLAN project MAISONETTE BASEMENT & GROUND FLOOR FLAT 9 THURLOW ROAD - HAMPSTEAD NW3 5PJ
	drawing no. HD1139/8003 contract no. HD1139	rev. scale 1:100 @ A3 date 05/2019

