



REAR ELEVATION

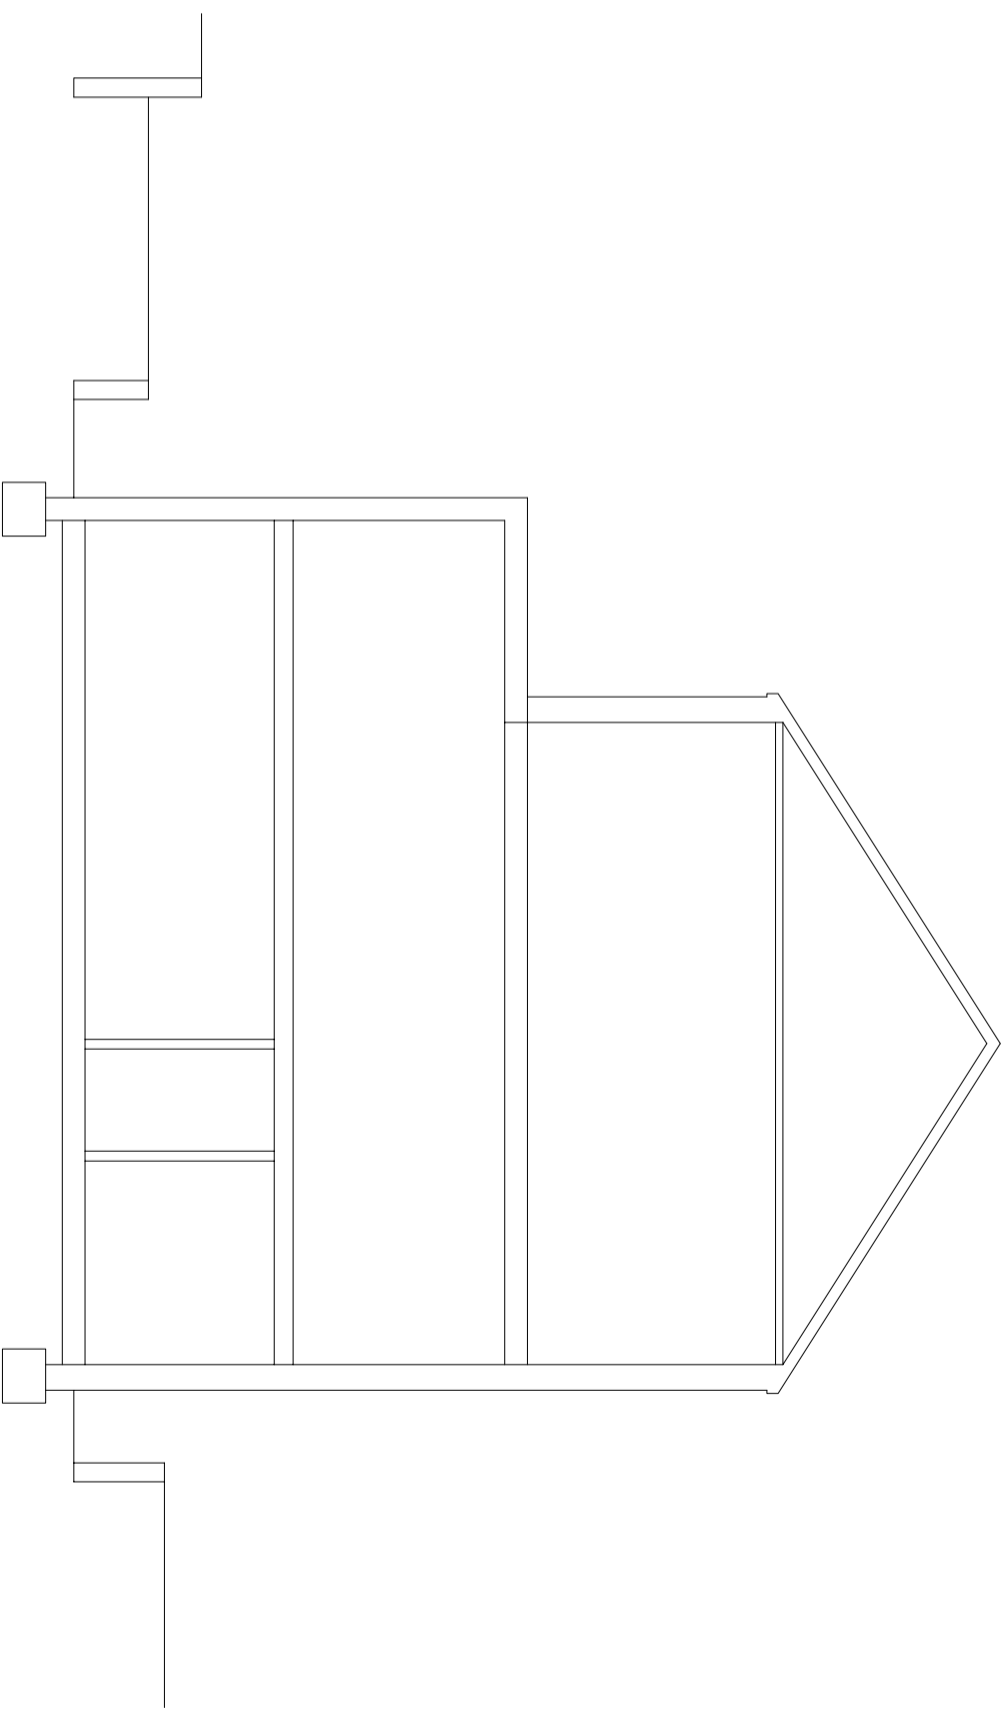

SECTION A

 

TITLE SURVEY DRAWINGS

ADDRESS FLAT 1, LOWER GROUND FLOOR,
21 WEST END LANE, LONDON, NW6 4NU

CLIENT Ms. S. GASHI

SCALE 1:100 @ A3 DATE MAY 2019

DRAWING NO. 190529/03 REV.



URBAN REGEN LONDON Ltd.

Tel: 07970 647 449 Fax: 020 8963 9991 Email: urbandon@aol.com