


Project: UPPER CRUST - KINGS CROSS
PLATFORM 8


Area: FRONT ELEVATION
AS EXISTING

DETAIL SHEET TP9 3 00 9 4 1

HB9 3 70 1 5 9

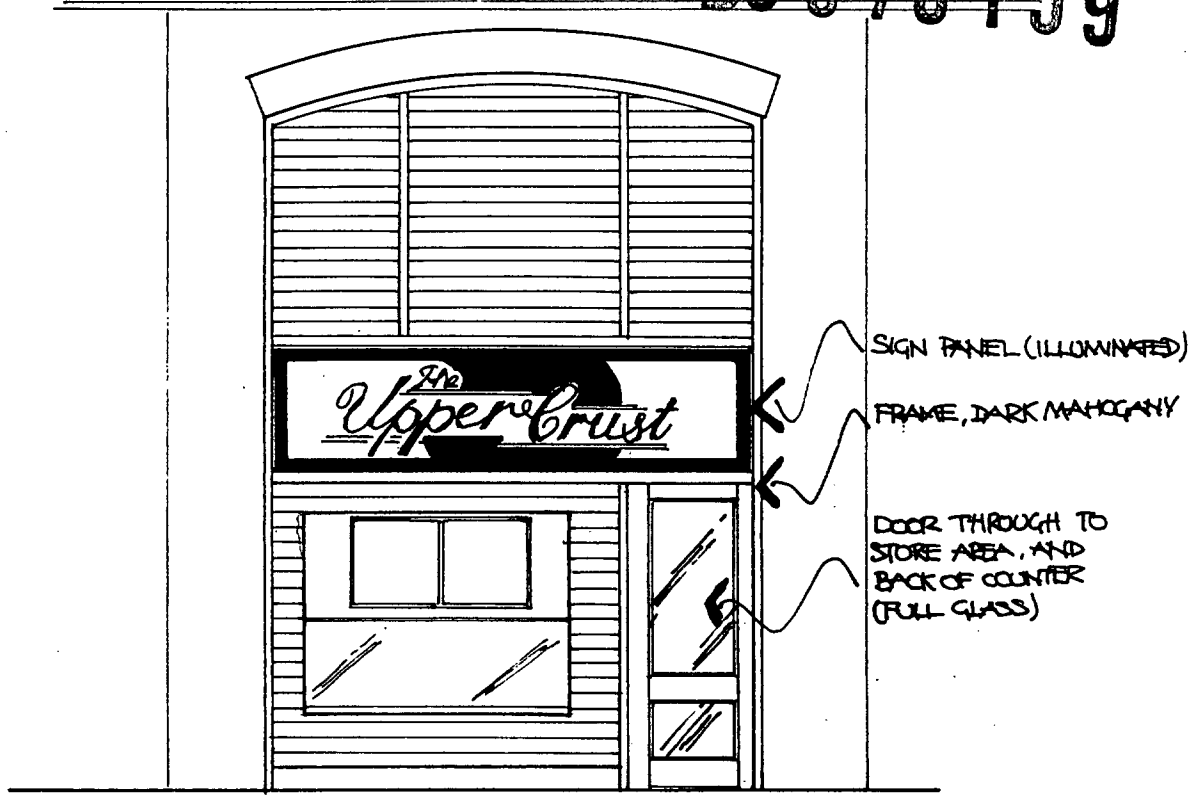

WITH SHUTTER UP


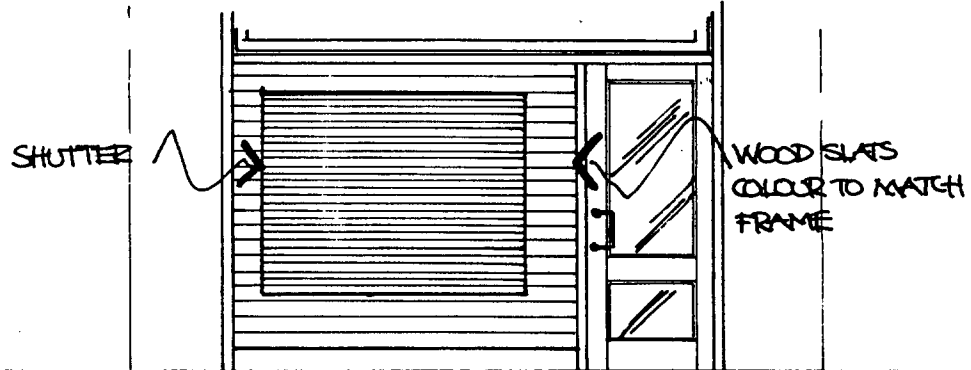


WITH SHUTTER DOWN.

FRONT ELEVATION AS EXISTING
SCALE 1:50

THIS DRAWING IS A DYELINE PRINT AND MUST NOT BE SCALED. ANY QUERIES REGARDING DIMENSIONS TO BE TAKEN UP WITH PENTANGLE INTERIORS.
 ALL DIMENSIONS OF EXISTING BUILDINGS TO BE VERIFIED ON SITE.
 THIS DRAWING IS THE COPYRIGHT OF PENTANGLE INTERIORS AND SHALL NOT BE IN ANY WAY USED OR REPRODUCED WITHOUT THEIR WRITTEN CONSENT.

- NOTES**
- EQUIPMENT LIST**
- No. 1 CHECKOUT TILLS RT700
 - No. 2 PRINTER
 - No. 3 POST MIX HEAD
 - No. 4 CUP DISPENSER
 - No. 5 MICROWAVE
 - No. 6 COFFEE BREWER
 - No. 7 SMALL HOT TAP
 - No. 8 UNDER COUNTER FRIDGE
 - No. 9 WASH HAND BASIN
 - No. 10 INSECTICUTOR
 - No. 11 HIGH LEVEL FAN
 - No. 12 TELEPHONE
 - No. 13 ILLUMINATED TRANSPARENCY BOXES
 - No. 14 COUNTER CASH BOXES
 - No. 15 BAG HOLDERS
 - No. 16 FIRE EXTINGUISHER
 - No. 17 HOT CHOC. MC
 - No. 18 CHECKOUT DISPLAY/POS CARD HOLDER.
- ELECTRIC KEY**
- 13 AMP SW/S/O
 - 13 AMP SW/SPUR
- ELECTRICAL & WATER REQUIREMENTS:**
- No. 3 E-13 AMP SW/S/O w- MCWS
 - No. 5 E-13 AMP SW/S/O w-
 - No. 6 E-13 AMP SW/S/O w-
 - No. 7 E-13 AMP SW/SPUR w- MCWS
 - No. 8 E-13 AMP SW/S/O w-
 - No. 10 E-13 AMP SW/SPUR w-
 - No. 11 E-13 AMP SW/S/O w-
 - No. 17 E-13 AMP SW/SPUR w- MCWS

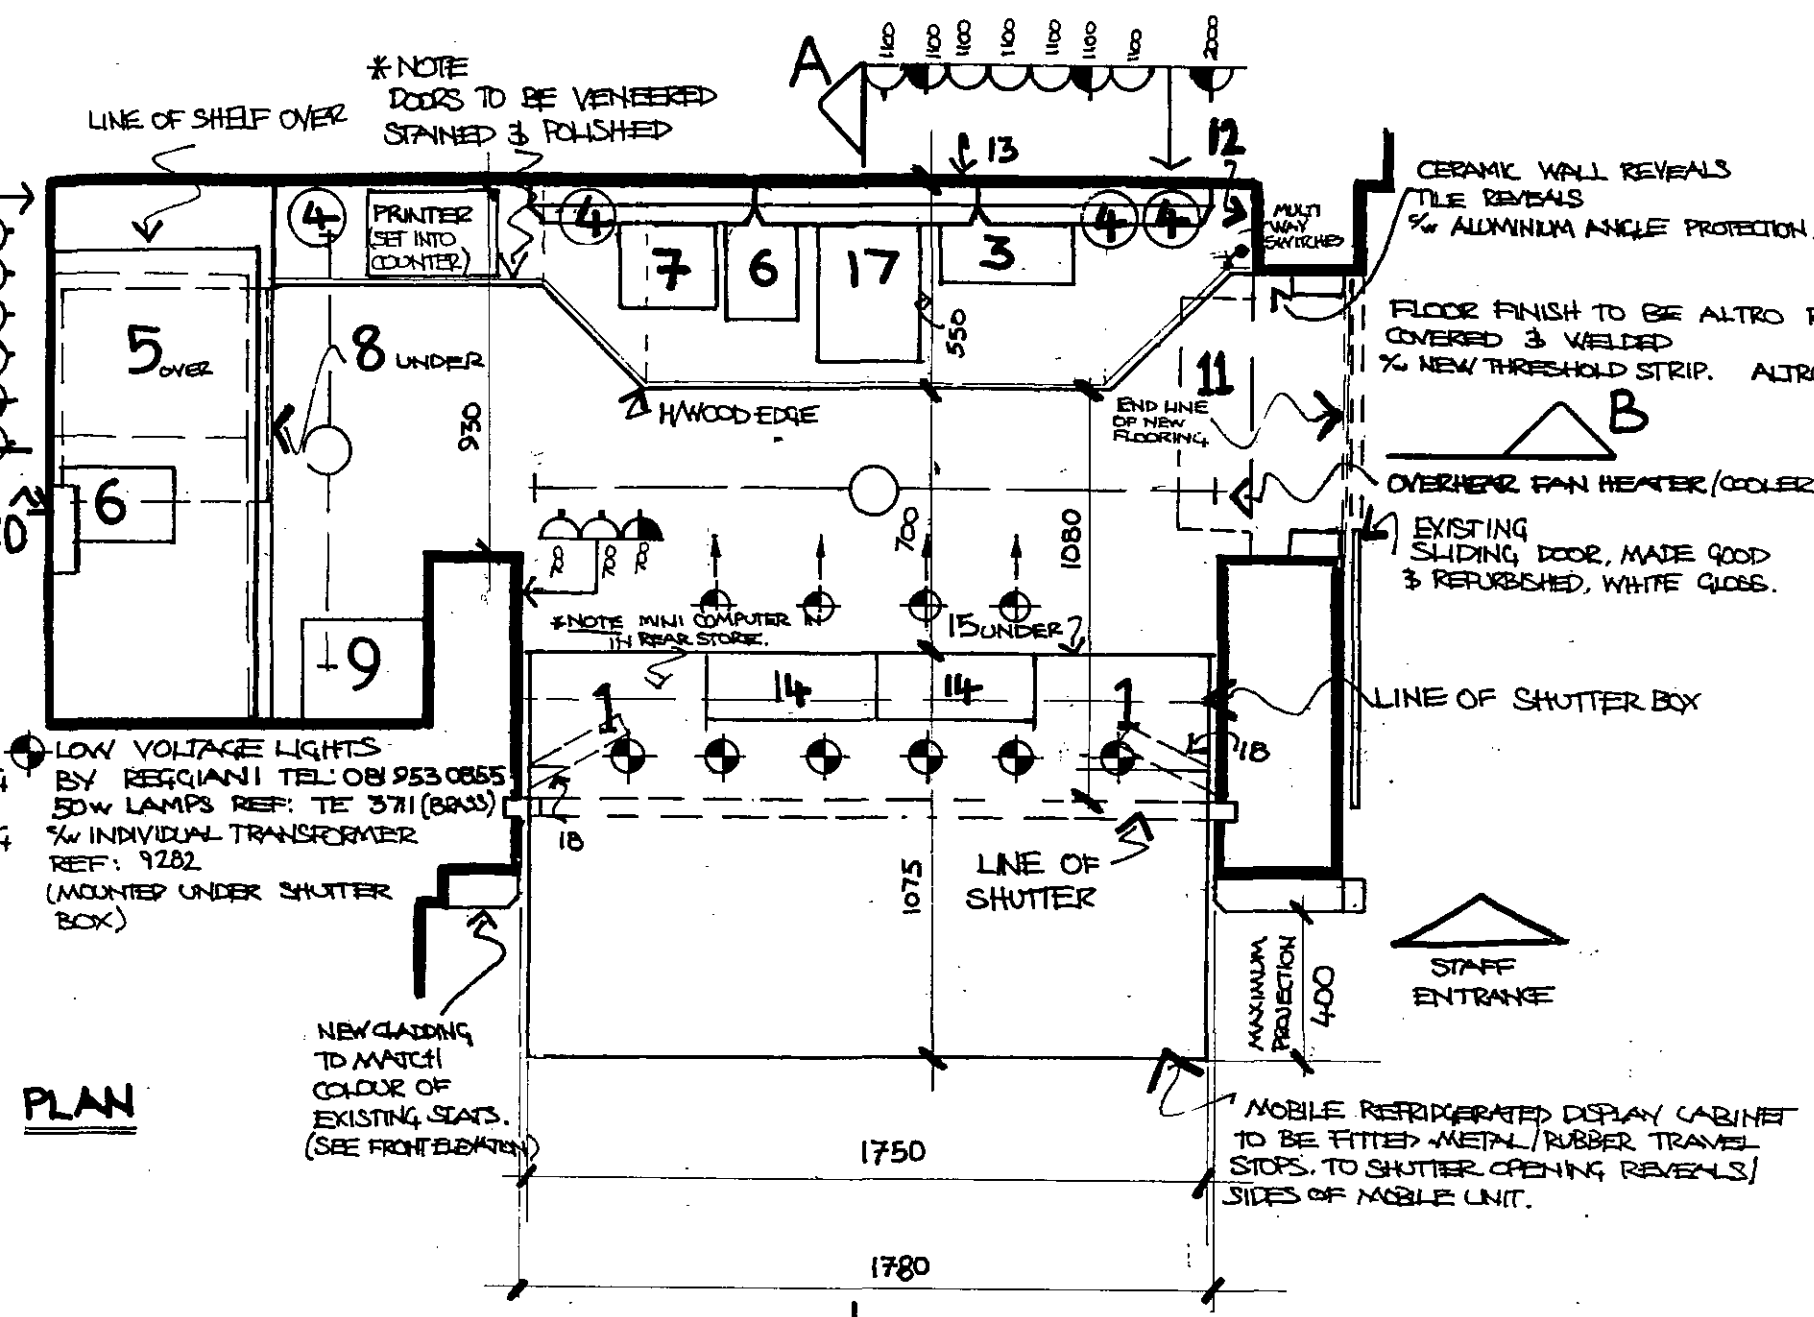
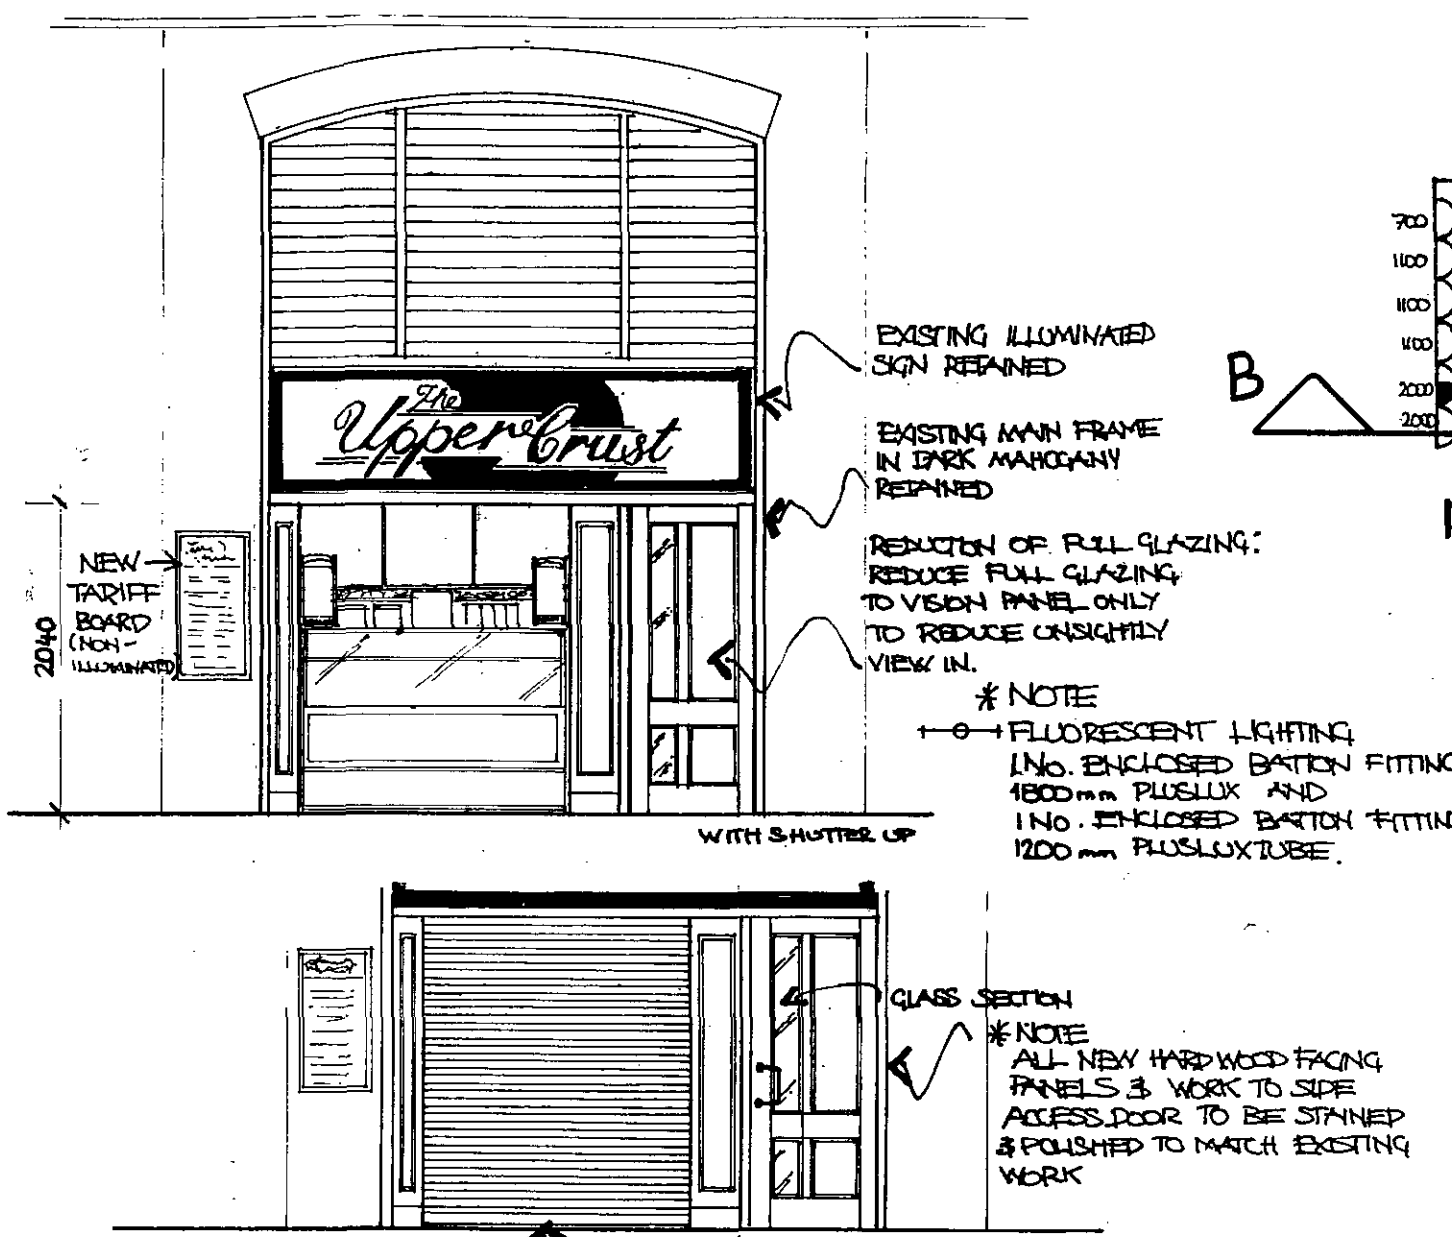


NEW FULL HEIGHT EPC FINISHED GALVANISED STEEL SHUTTER, LOCKABLE FROM PLATFORM SIDE.

WITH SHUTTER UP

WITH SHUTTER DOWN

*NOTE: THIS SECTION OF DRAWING SHOULD BE READ IN CONJUNCTION WITH DETAIL SHEET No. D1.

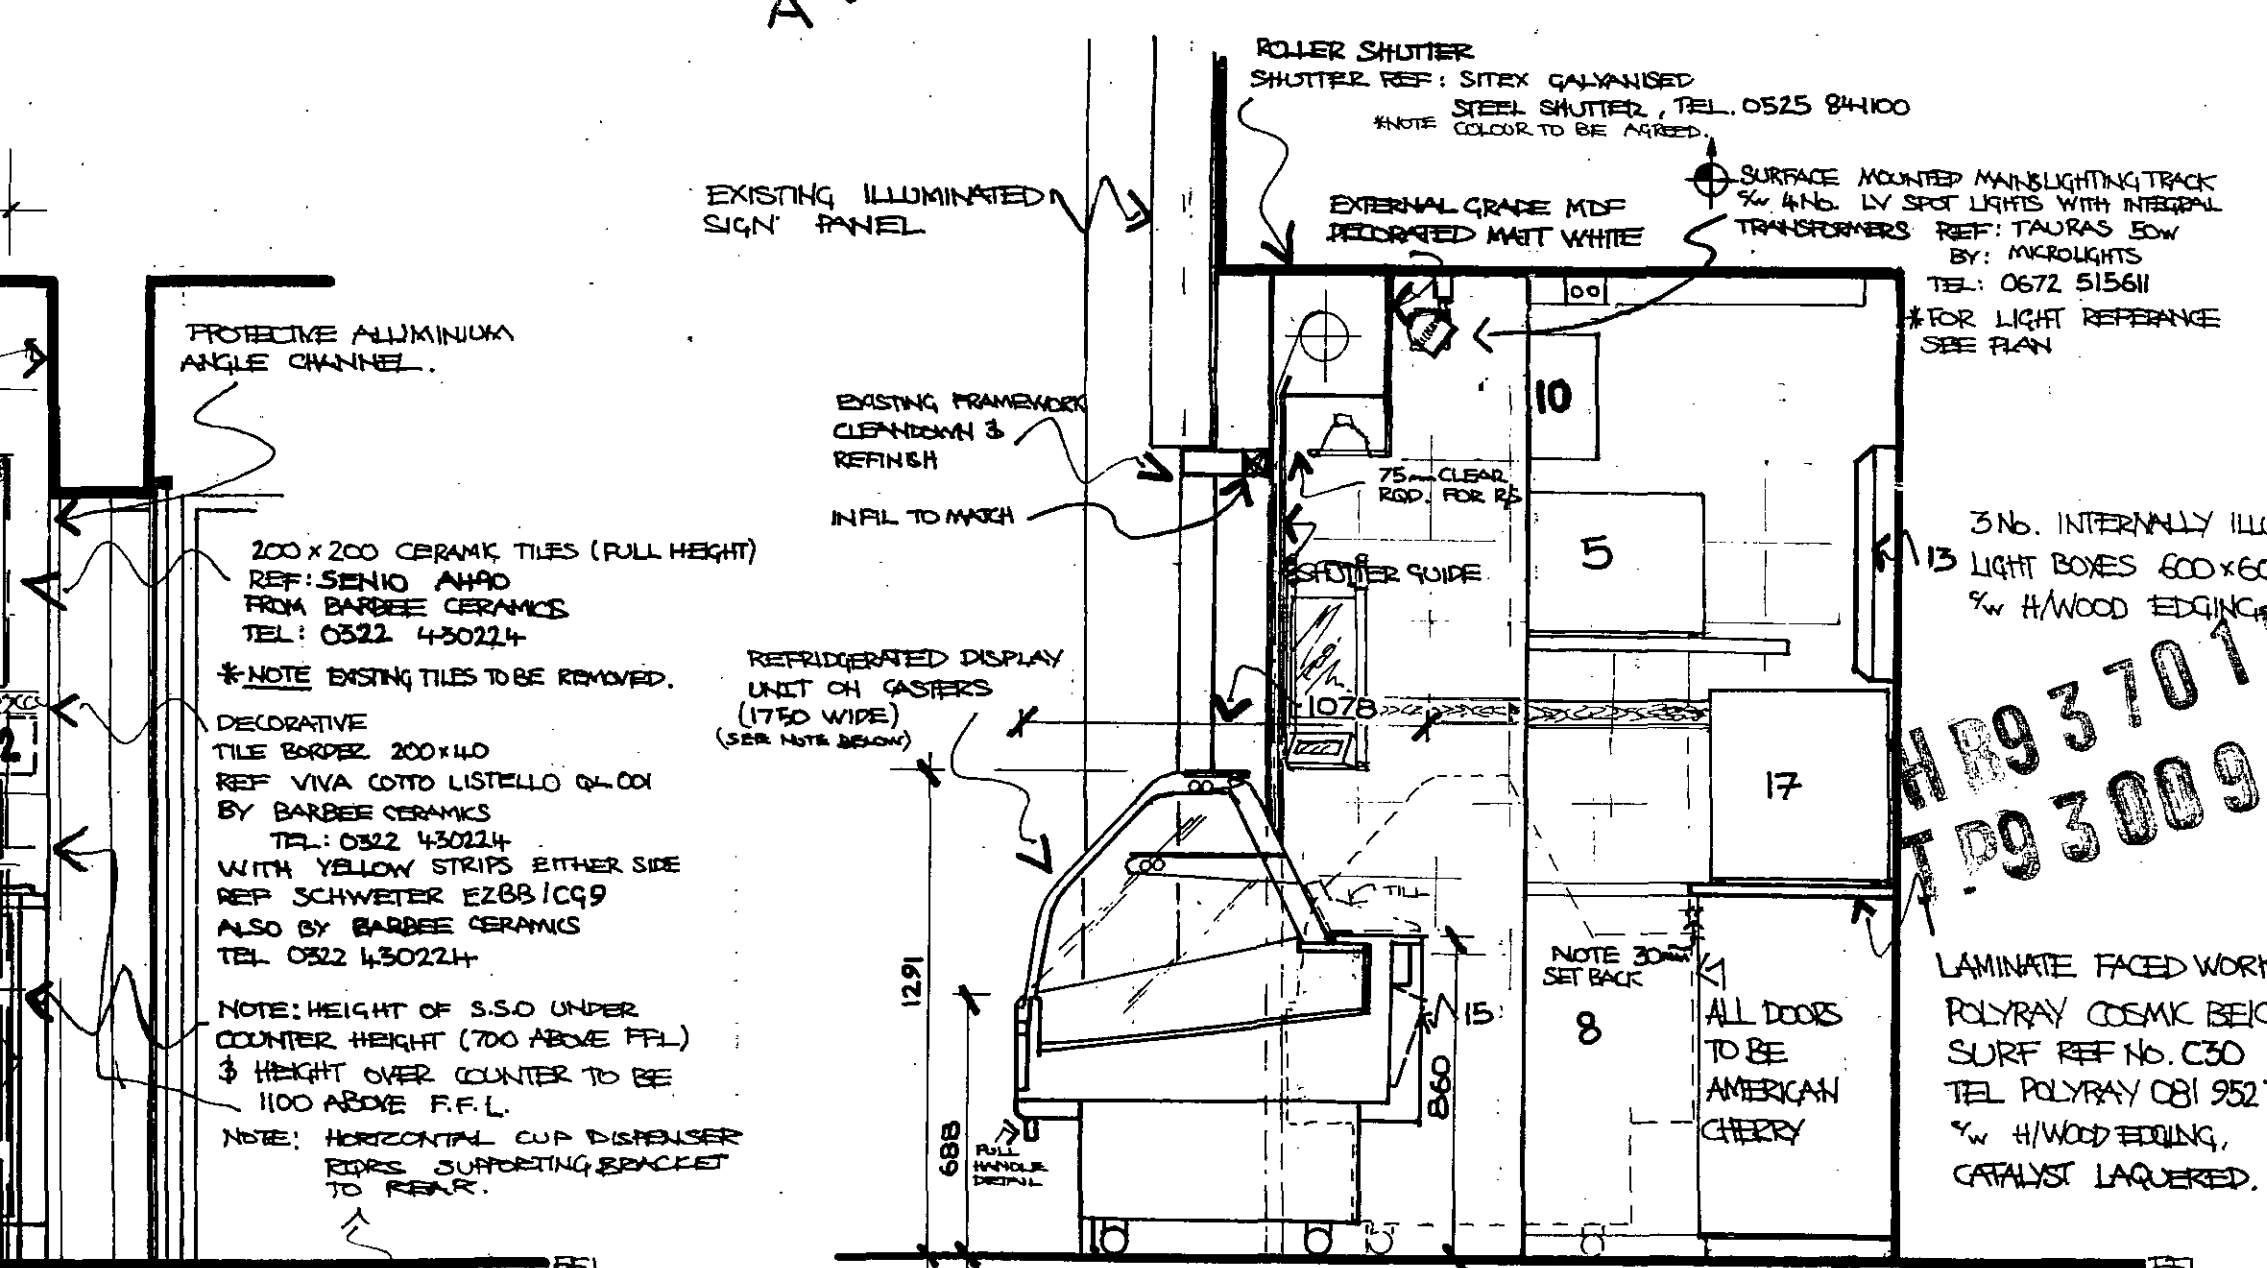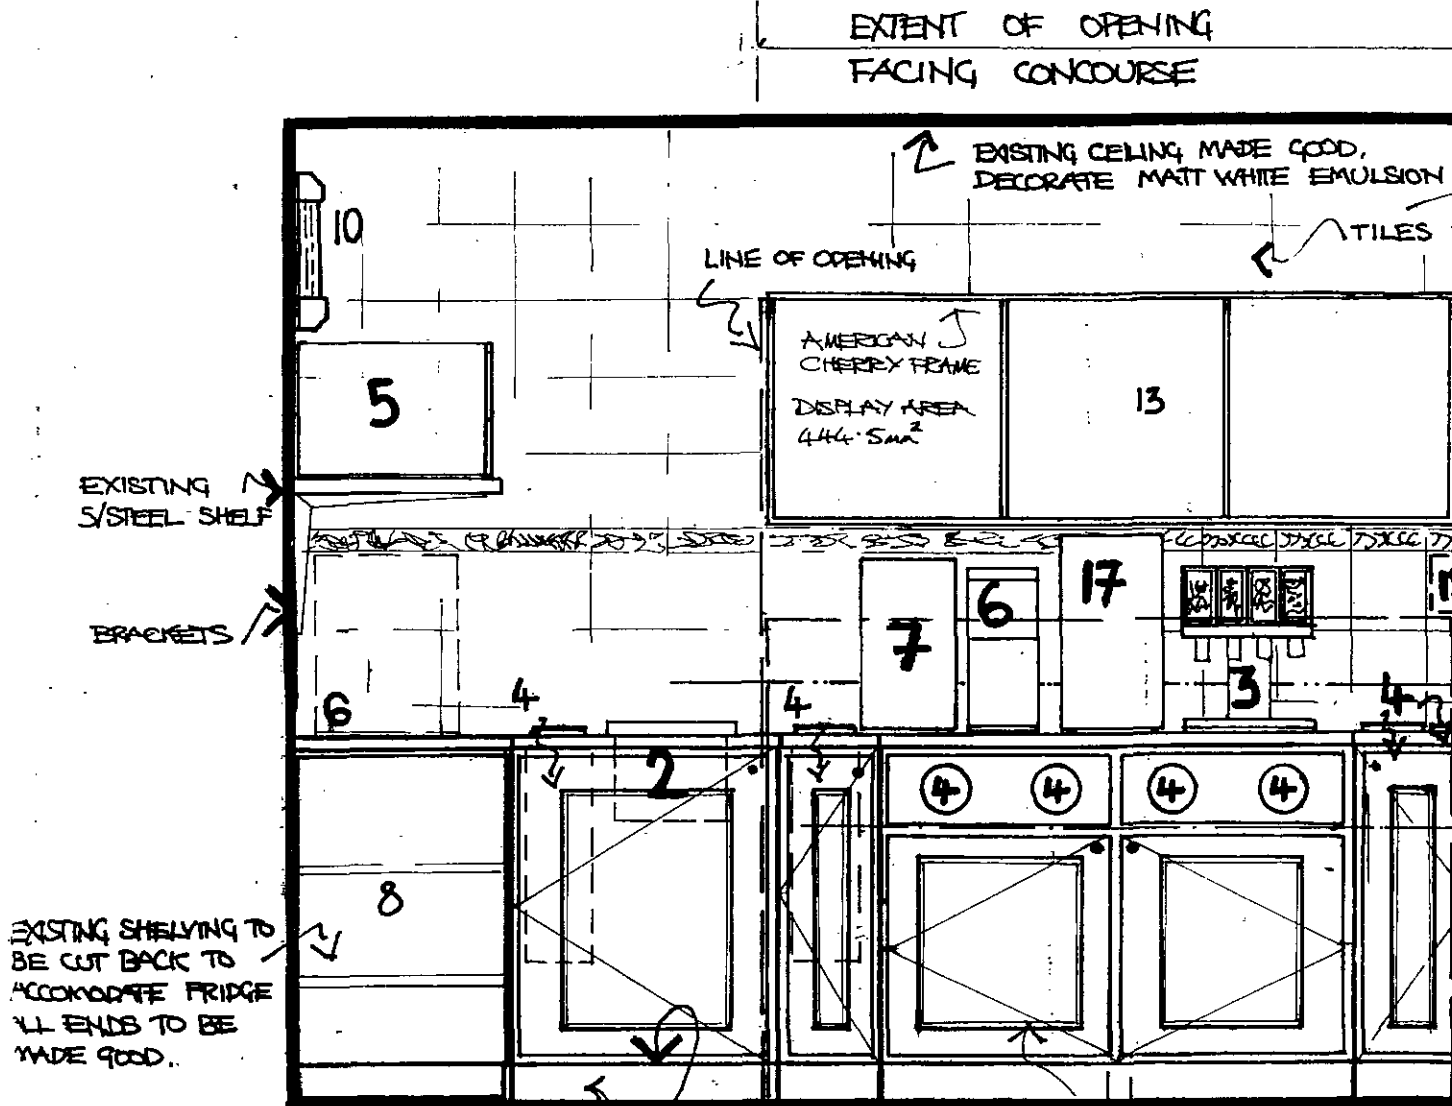

*NOTE ALL DIMENSIONS TO BE CHECKED ON SITE

*BACKFITTING CONSTRUCTION BACKFITTING COMPRISING OF 18mm BLOCKBOARD (OR EQUIVALENT) LAMINATED BOTH SIDES AND HARDWOOD LIPPED CARCASE CONSTRUCTION TO ACCEPT FACE APPLIED CABINET DOORS ON BRASS HINGES. DOORS TO BE VENEERED BLOCK BOARD (OR EQUIVALENT), AMERICAN CHERRY STAINED & POLISHED. PULL HANDLES TO BE BRASS, WITH MAGNETIC CATCHES. SKIRTING TO BE LAMINATE COVERED BLOCKBOARD. NOTE: ALL DIVIDERS TO HAVE FLUSH FITTED ALL CHANNELS. (SEE DETAIL BELOW).

REV 'A' - 14-7-93 - NOTES, LIGHTS, DETAILS, EQUIP. CHANGED

Pentangle
 INTERIORS

HR 9370159
 TP 9300941

23 BUCKLESBURY HITCHIN HERTS SG5 1BG
 FAX (0462) 438986 TELEPHONE (0462) 422338

JOB TITLE
UPPER CRUST KINGS CROSS & TRAVELLERS TAFE LTD.

DRAWING TITLE
PROPOSED PLAN & SECTIONS.


SCALE: 1:20	DRAWING NUMBER	REVISION
DATE 06-93		
SERIAL No		
JOB NUMBER	5282	

DESIGN CONSULTANTS


THIS DRAWING IS A DYELINE PRINT AND MUST NOT BE SCALED.
 ANY QUERIES REGARDING DIMENSIONS TO BE TAKEN UP WITH
 PENTANGLE INTERIORS
 ALL DIMENSIONS OF EXISTING BUILDINGS TO BE VERIFIED ON
 SITE
 THIS DRAWING IS THE COPYRIGHT OF PENTANGLE INTERIORS
 AND SHALL NOT BE IN ANY WAY USED OR REPRODUCED WITH-
 OUT THEIR WRITTEN CONSENT.

NOTES

LOCATION WITHIN STATION

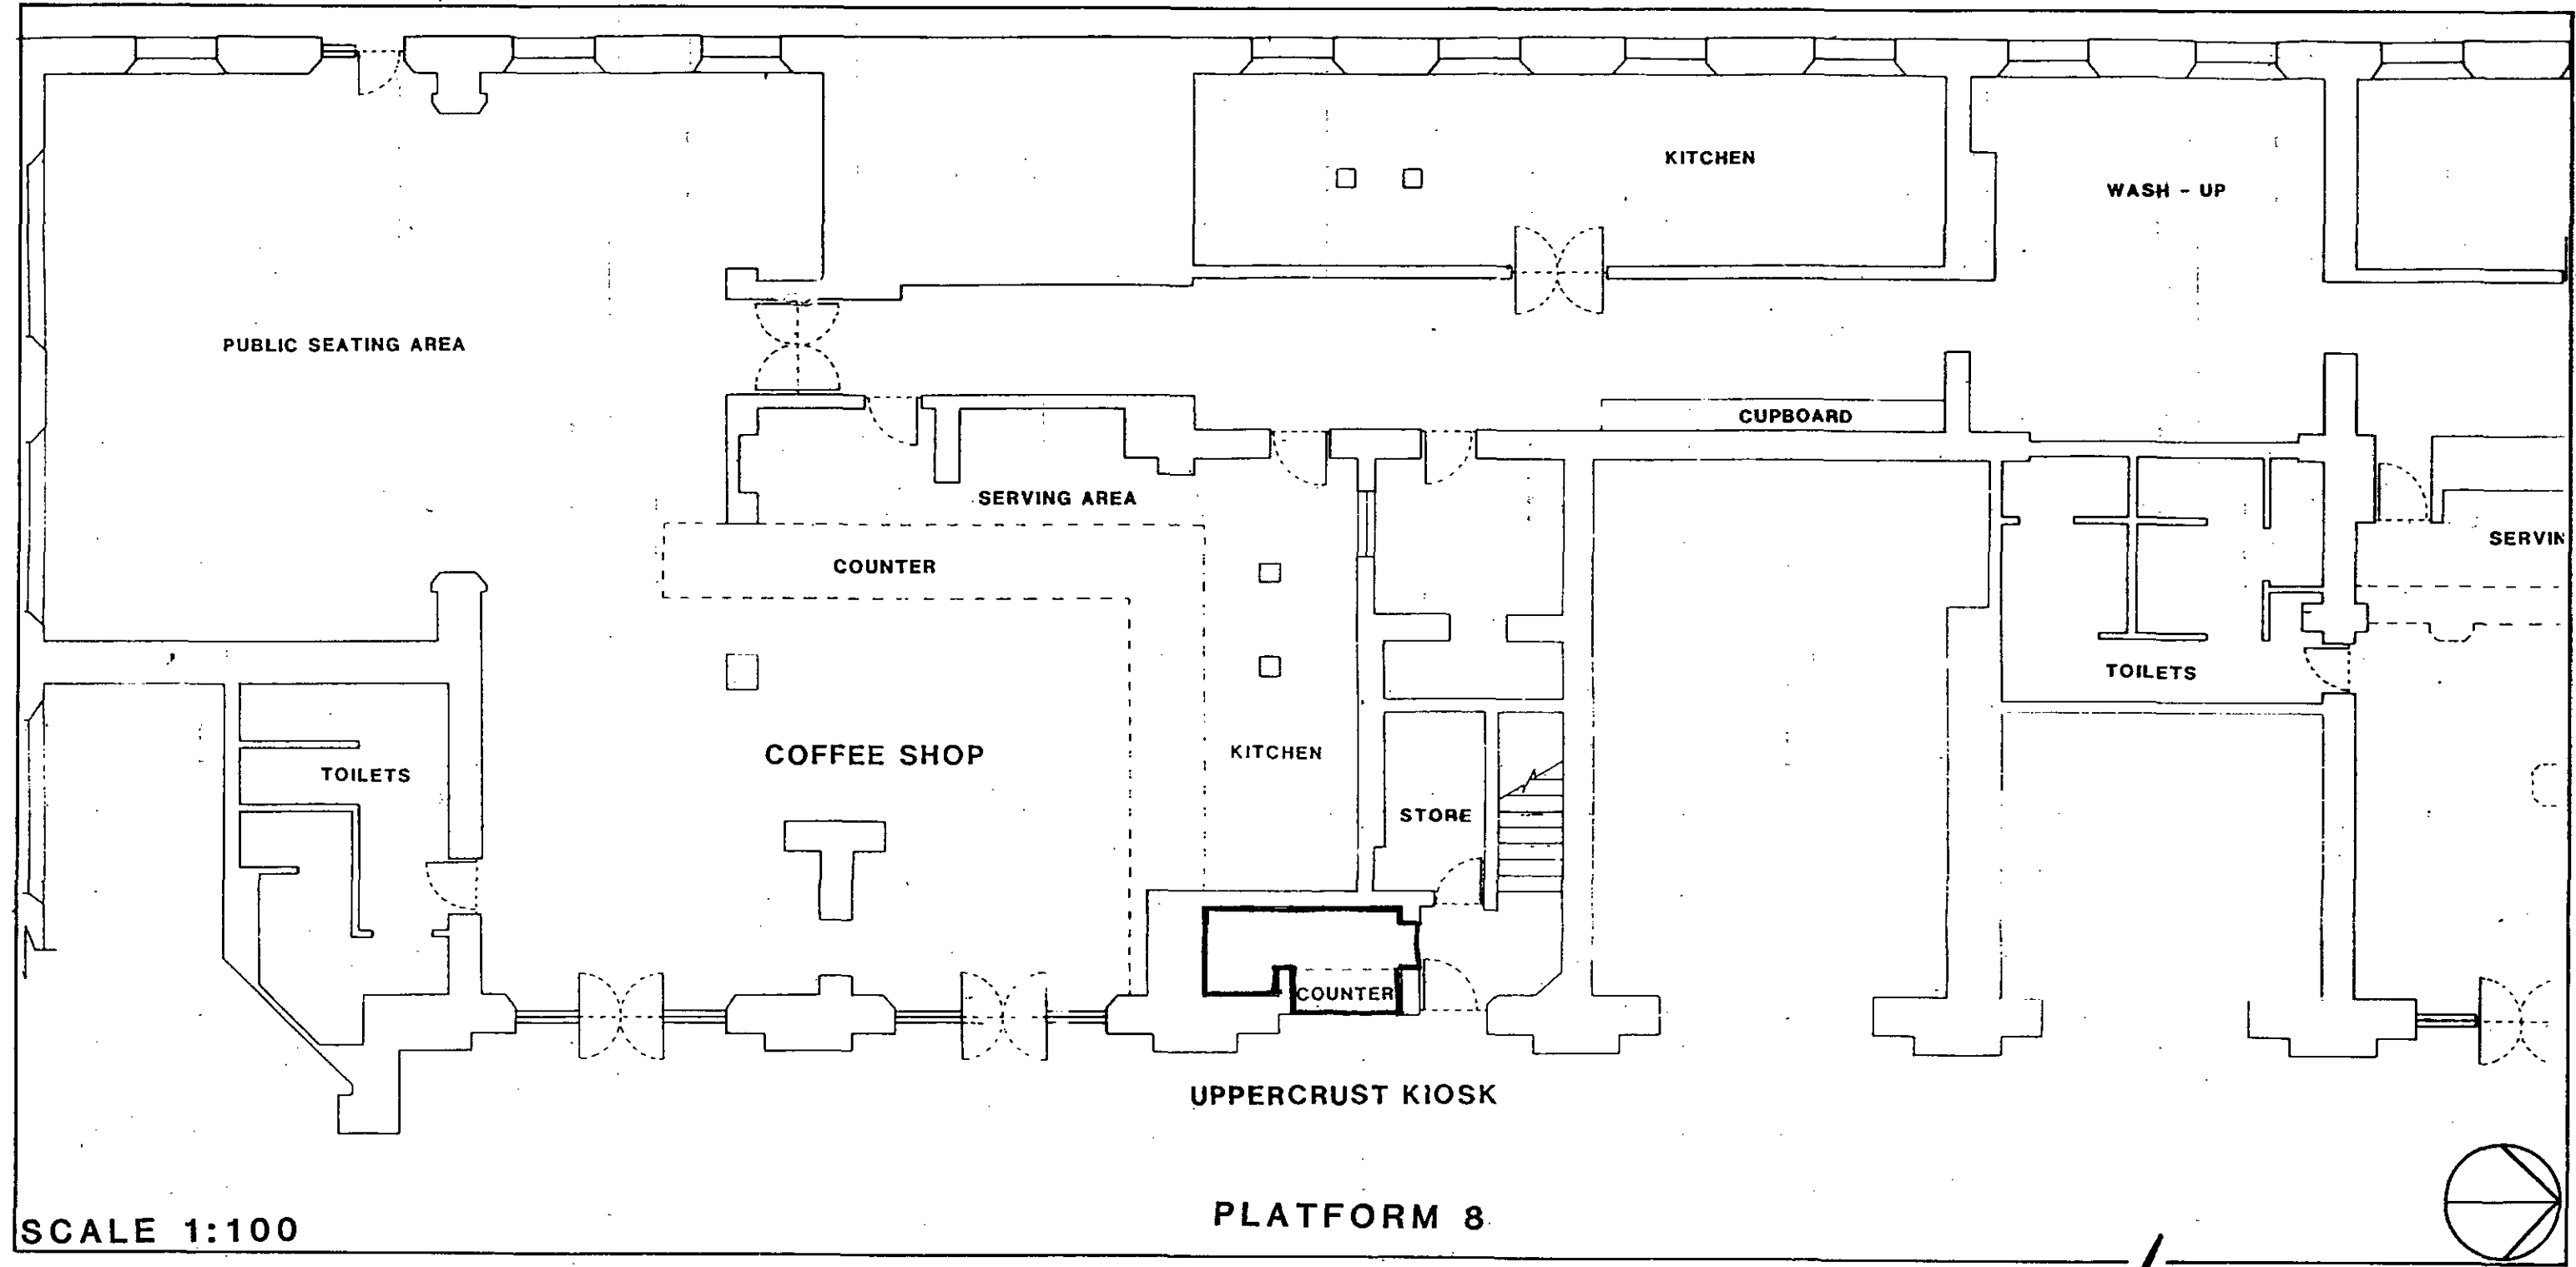

STATION LOCATION PLAN

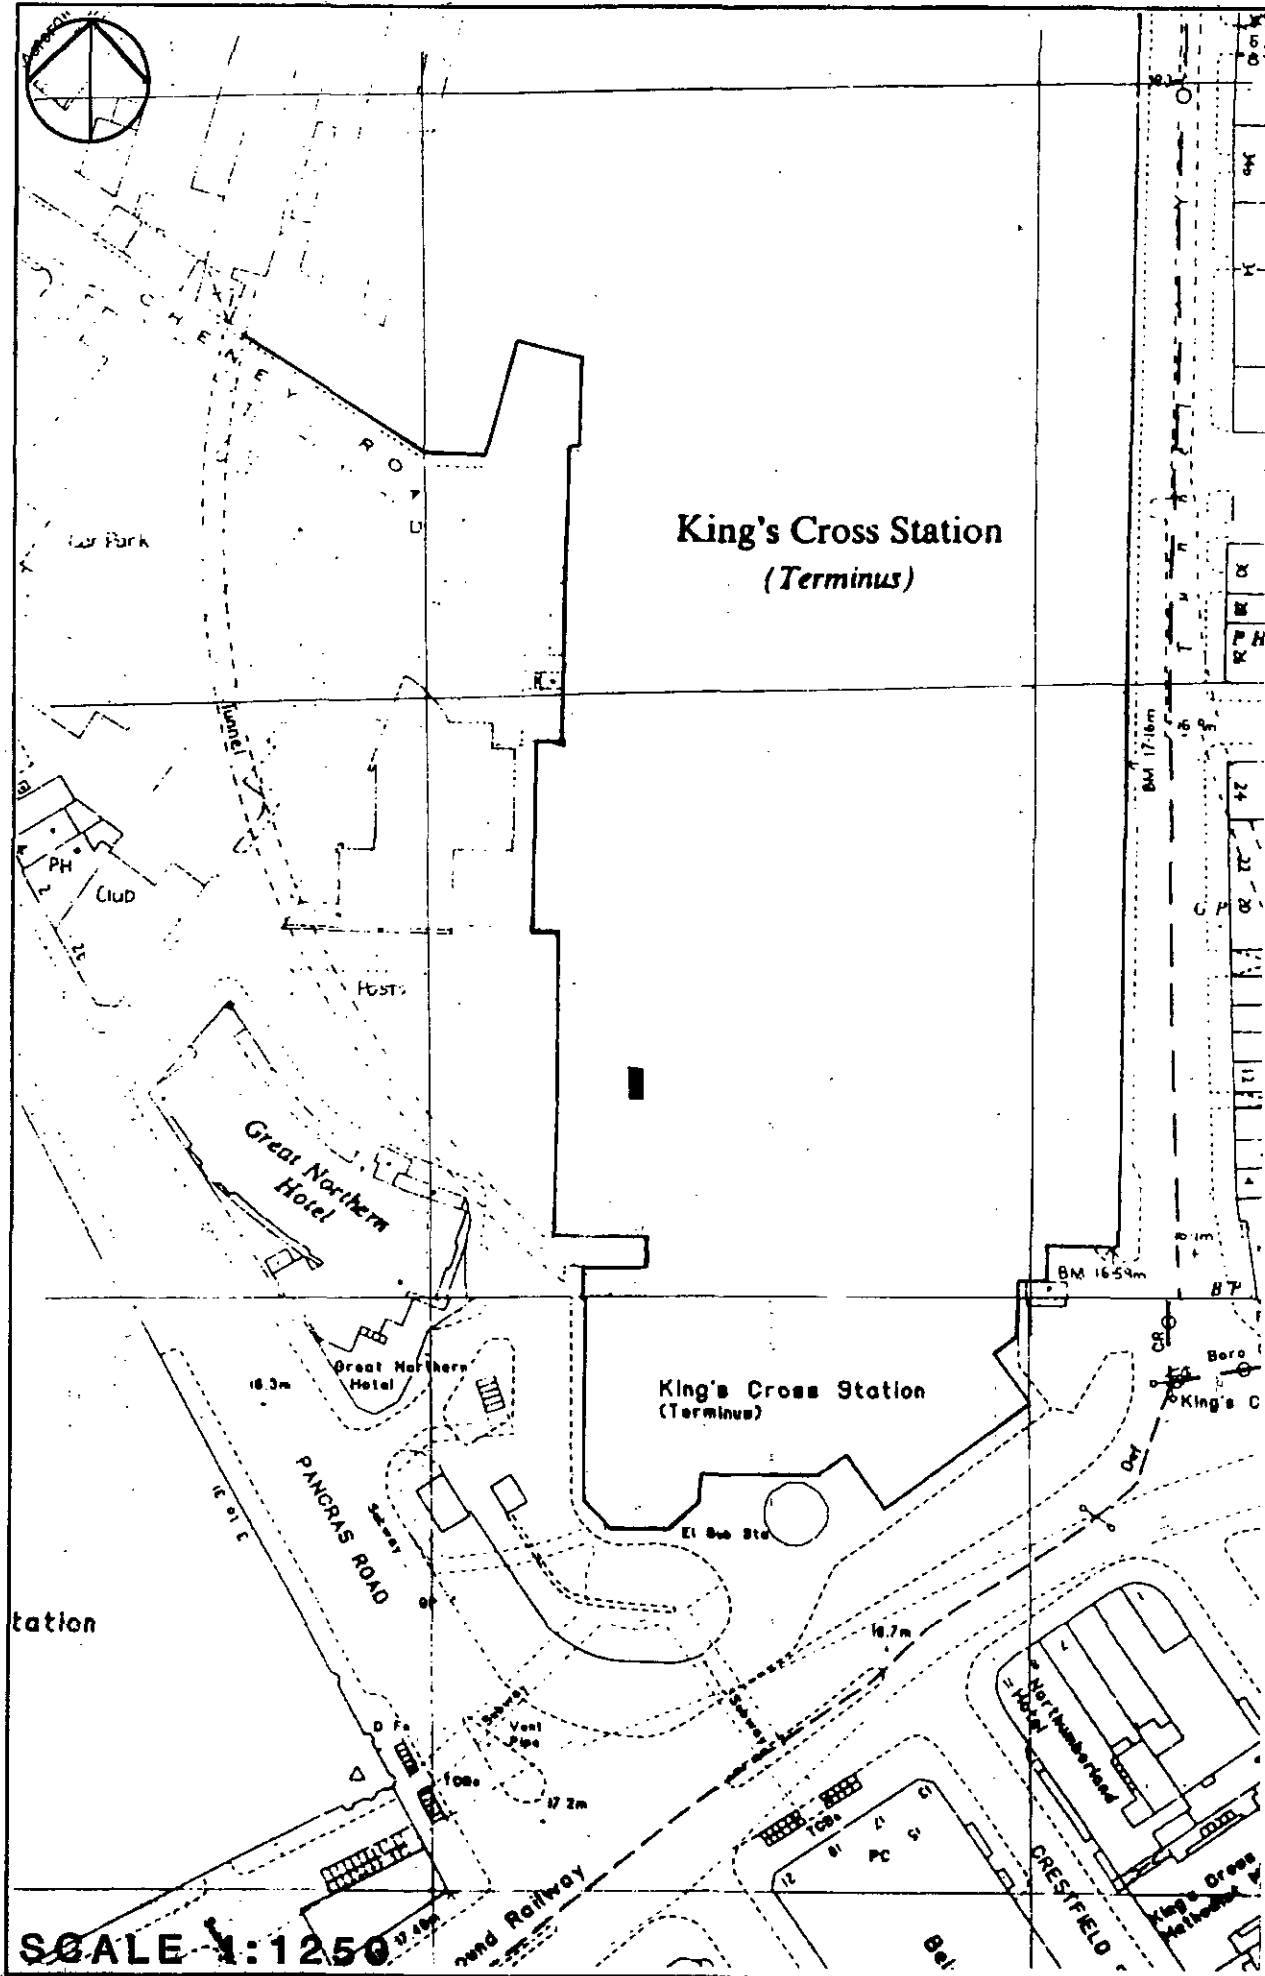

HP 9300941

HP 9370159

Pentangle
 INTERIORS

23 BUCKLERSBURY HITCHIN HERTS SG5 1BG
 FAX (0462) 438986 TELEPHONE (0462) 422338

JOB TITLE
 UPPER CRUST
 KING'S CROSS STATION, LONDON.
 for TRAVELLERS FARE LTD

DRAWING TITLE
 LOCATION PLAN

SCALE 1:1250 1:100	DRAWING NUMBER 4	REVISION
DATE JULY 93	4	
SERIAL No		
JOB NUMBER 5282		

DESIGN CONSULTANTS



B9370159

TP9300941