


NB: Drawing to be read in conjunction with render repair proposal 1905-01(RP)01-

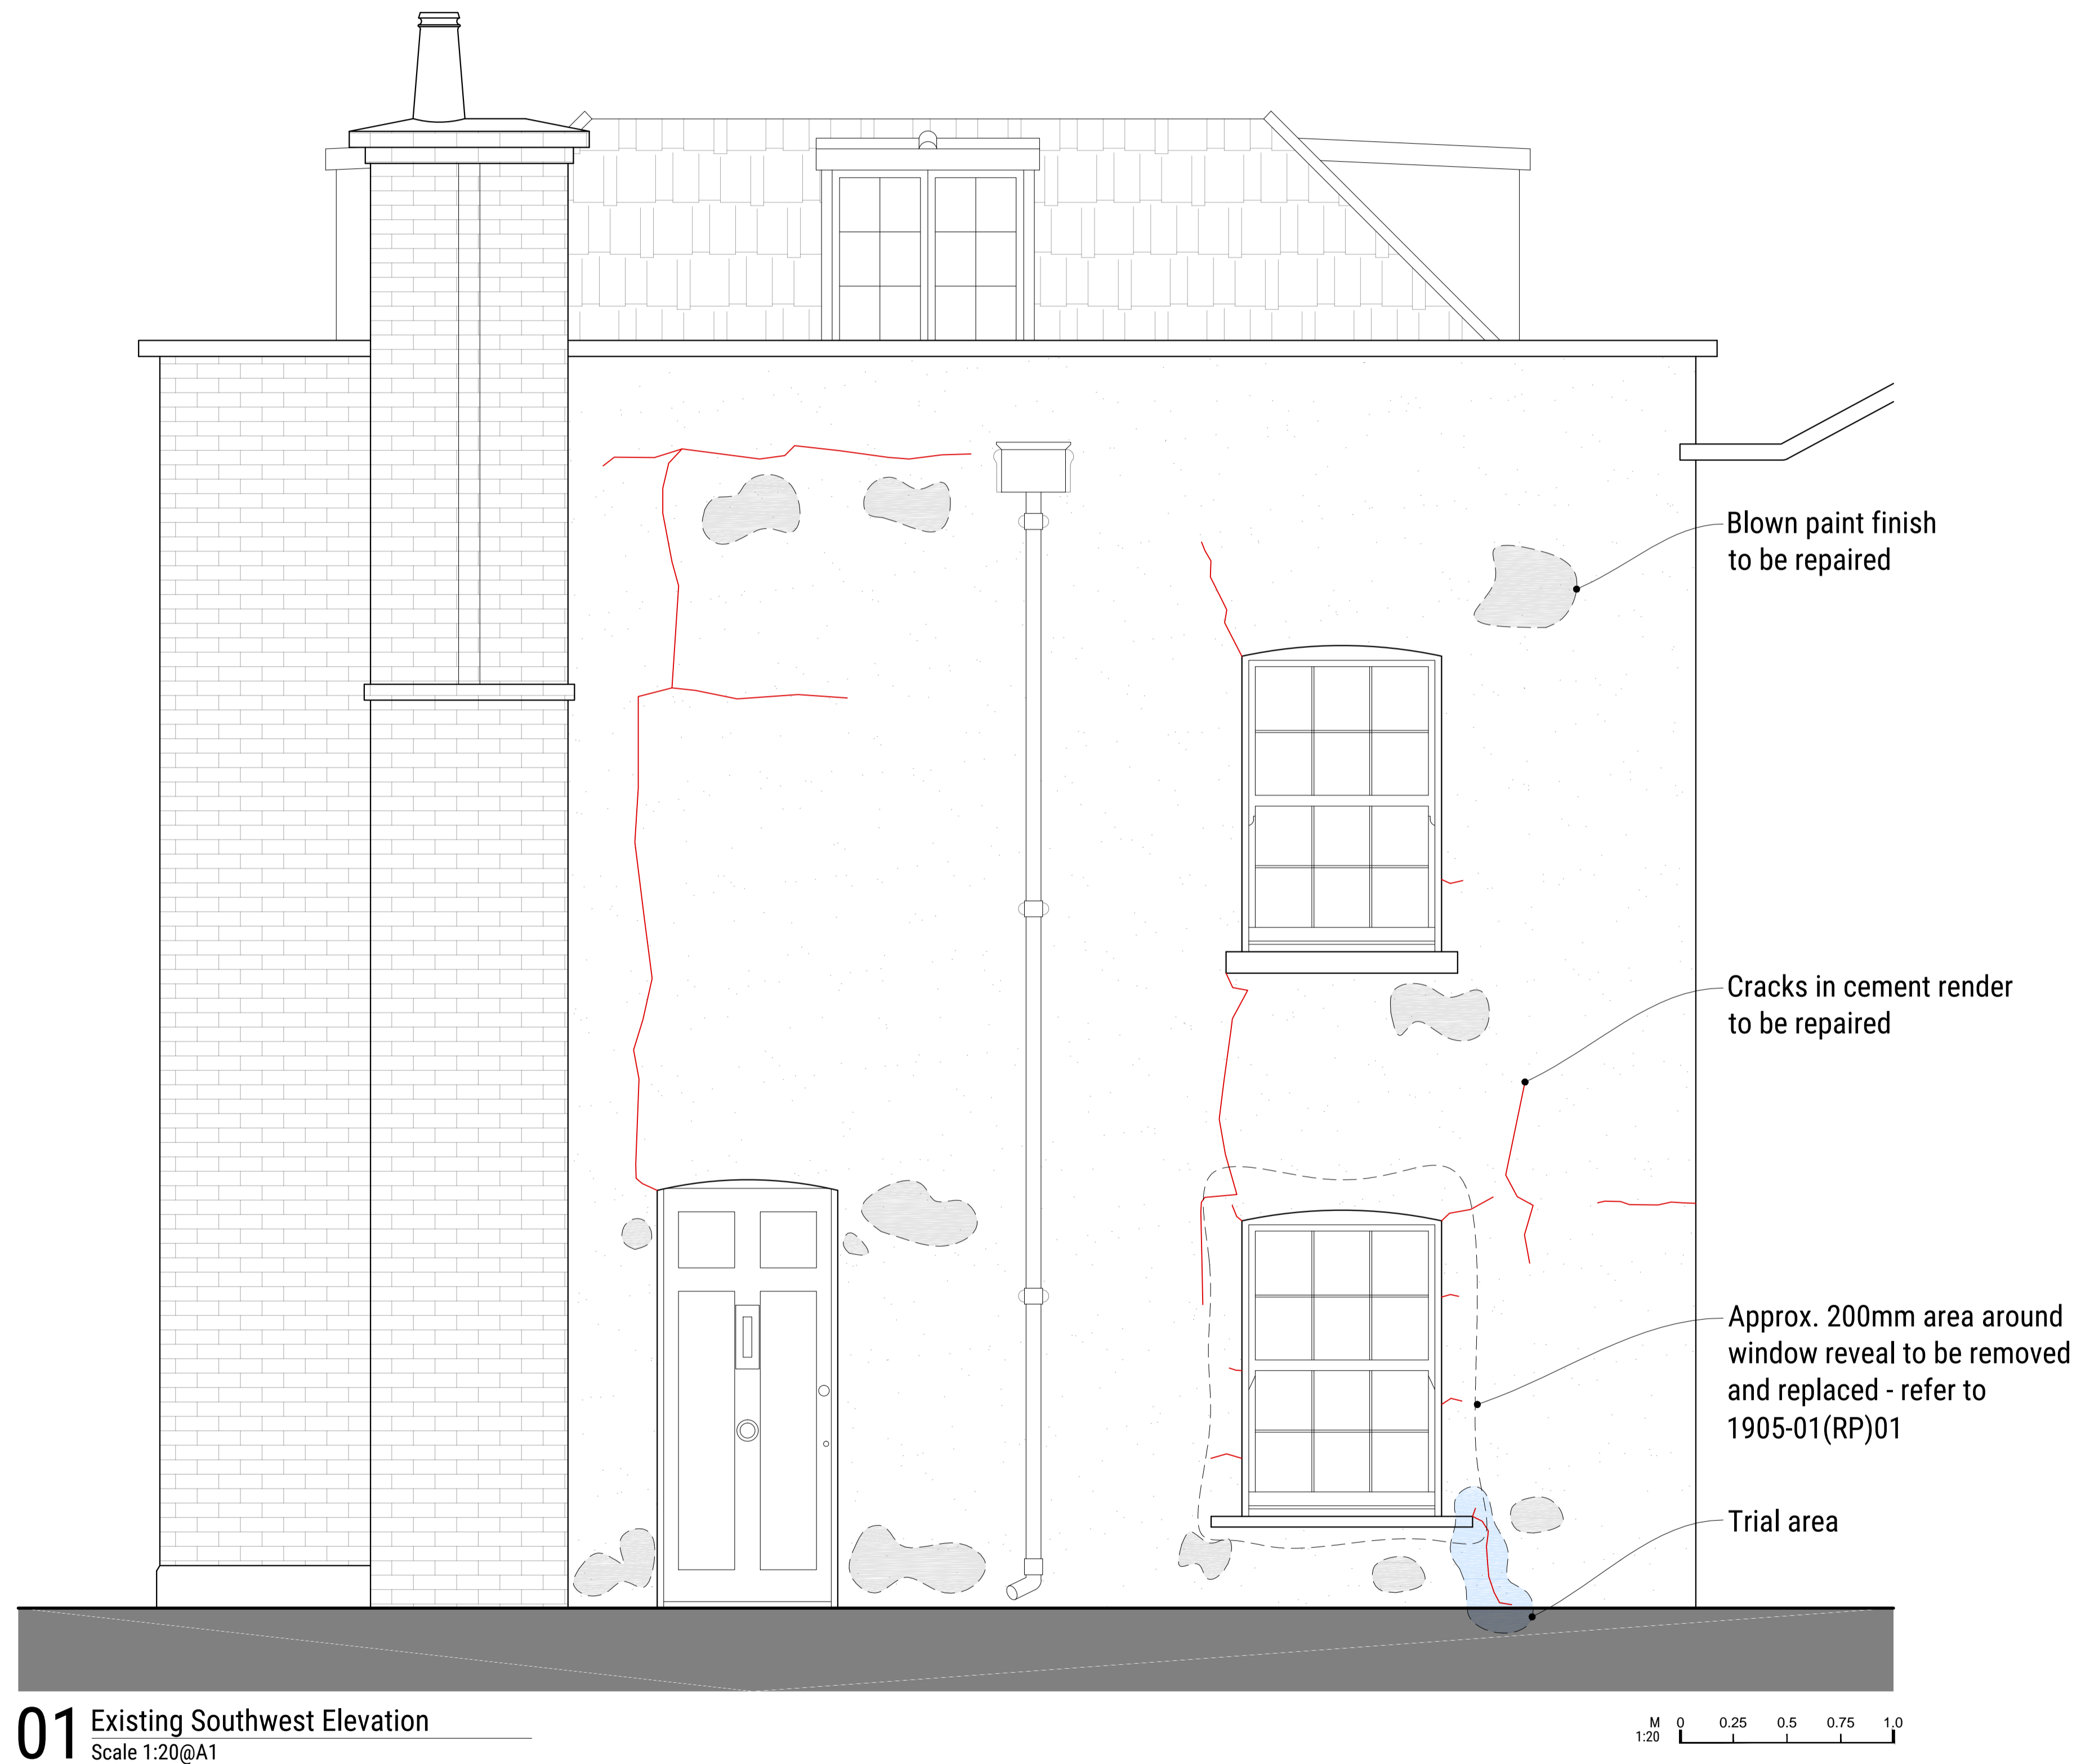

01 Existing Southwest Elevation
Scale 1:20@A1

- GENERAL NOTES
1. For the purpose of design development and construction this drawing must not be scaled and only written or calculated dimensions used.
 2. Any errors or divergences should be referred to the originator.
 3. All dimensions to be checked on site.
 4. All drawings are to be read in conjunction with the relevant consultants drawings, schedules, and specifications.

REV.	DATE	ISSUE DESCRIPTION	DRAWN	CHECKED
--	27/05/19	FIRST PLANNING ISSUE	SK	SK


SEB KOUYOUMJIAN ARB RIBA
 55 Salisbury Walk
 London N19 5DS
 07749 845 138

PROJECT
ALTERATIONS TO RESIDENCE
 CLIENT
 MS. C. BERCUSSON
 ADDRESS
 18 HOLLY MOUNT
 LONDON NW3 6SG

DRAWING NAME
**EXISTING EXTERNAL ELEVATION
 AREAS FOR RENDER REPAIR**

STATUS	SCALE	SHEET
STAGE 2	AS INDICATED	A1
PROJECT NO.	DRAWING NO.	REVISION
1905-01	(20)M-201	--