

DO NOT SCALE

THE CONTRACTOR IS TO CHECK AND VERIFY ALL BUILDING AND SITE DIMENSIONS, LEVELS AND SEWER INVERT LEVELS AT CONNECTION POINTS BEFORE WORK STARTS.


THIS DRAWING IS TO BE READ AND CHECKED IN CONJUNCTION WITH ENGINEERS AND OTHER SPECIALIST DRAWINGS.

THE DRAWING AND THE WORKS DEPICTED ARE THE COPYRIGHT OF HAWORTH TOMPKINS LTD AND MAY NOT BE REPRODUCED EXCEPT BY WRITTEN PERMISSION.

NOTES

TO BE READ IN CONJUNCTION WITH GA PLANS, SECTIONS AND ELEVATIONS.

- A - NEW EXTENSION
 - (A1) Extensive sedum green roof with 500mm ellipse 'pop up'
 - (A2) Loose gravel roof finish
 - (A3) Fixed, double glazed, PPC metal rooflights, with flashed upstand to existing walls
 - (A4) PPC aluminium coping to parapet
 - (A5) Precast concrete coping to parapet
 - (A6) Precast concrete banding to facade
 - (A7) PPC aluminium box gutters
 - (A8) Mansafe fall protection system
 - (A9) Brick facade with areas of corbelled and hit and miss detailing
 - (A10) PPC expanded metal mesh screen to conceal external MVHR unit and ductwork
 - (A11) PPC steel framed double glazed windows/doors
 - (A12) PPC aluminium 75mm round downpipe
 - (A13) Precast concrete escape stair and balcony with PPC steel balustrade railing and handrail
- B - EXISTING BUILDING ALTERATIONS
 - (B1) Existing monopitched rooflights to be removed and replaced with PPC metal framed, double glazed rooflights to match arrangements and falls of existing
 - (B2) Existing linings and flashings to box gutters, to be repaired/replaced
 - (B3) Existing asphalt flat roof to be made good and locally repaired
 - (B4) Existing adhesive bituminous roof covering to be removed and replaced with new insulation and single ply or EPDM membrane
 - (B5) New mansafe fall-arrest cable system to match existing layout
 - (B6) High level glazed panels to be broken out from glazed steel framed doors and replaced with metal louvred vent PPC panels
 - (B7) Existing window to be removed and replaced with new double glazed, PPC steel framed leaf-and-a-half doors, to match existing style, with fixed louvred panel above
 - (B8) PPC aluminium louvres
 - (B9) Existing RWP partially removed, reconfigured and extended with painted metal downpipe to match
 - (B10) New escape stair with balustrade railing and handrail, all metal PPC on site painted finish
- C - LANDSCAPE
 - (C1) 2no existing sheffield hoop cycle racks relocated to suit new courtyard layout
 - (C2) New brick paving to courtyard with 'hit and miss' areas to incorporate low level planting between bricks
 - (C3) Level planting beds and new planting
 - (C4) Trellis fixed to ramp balustrade to support climbing plants

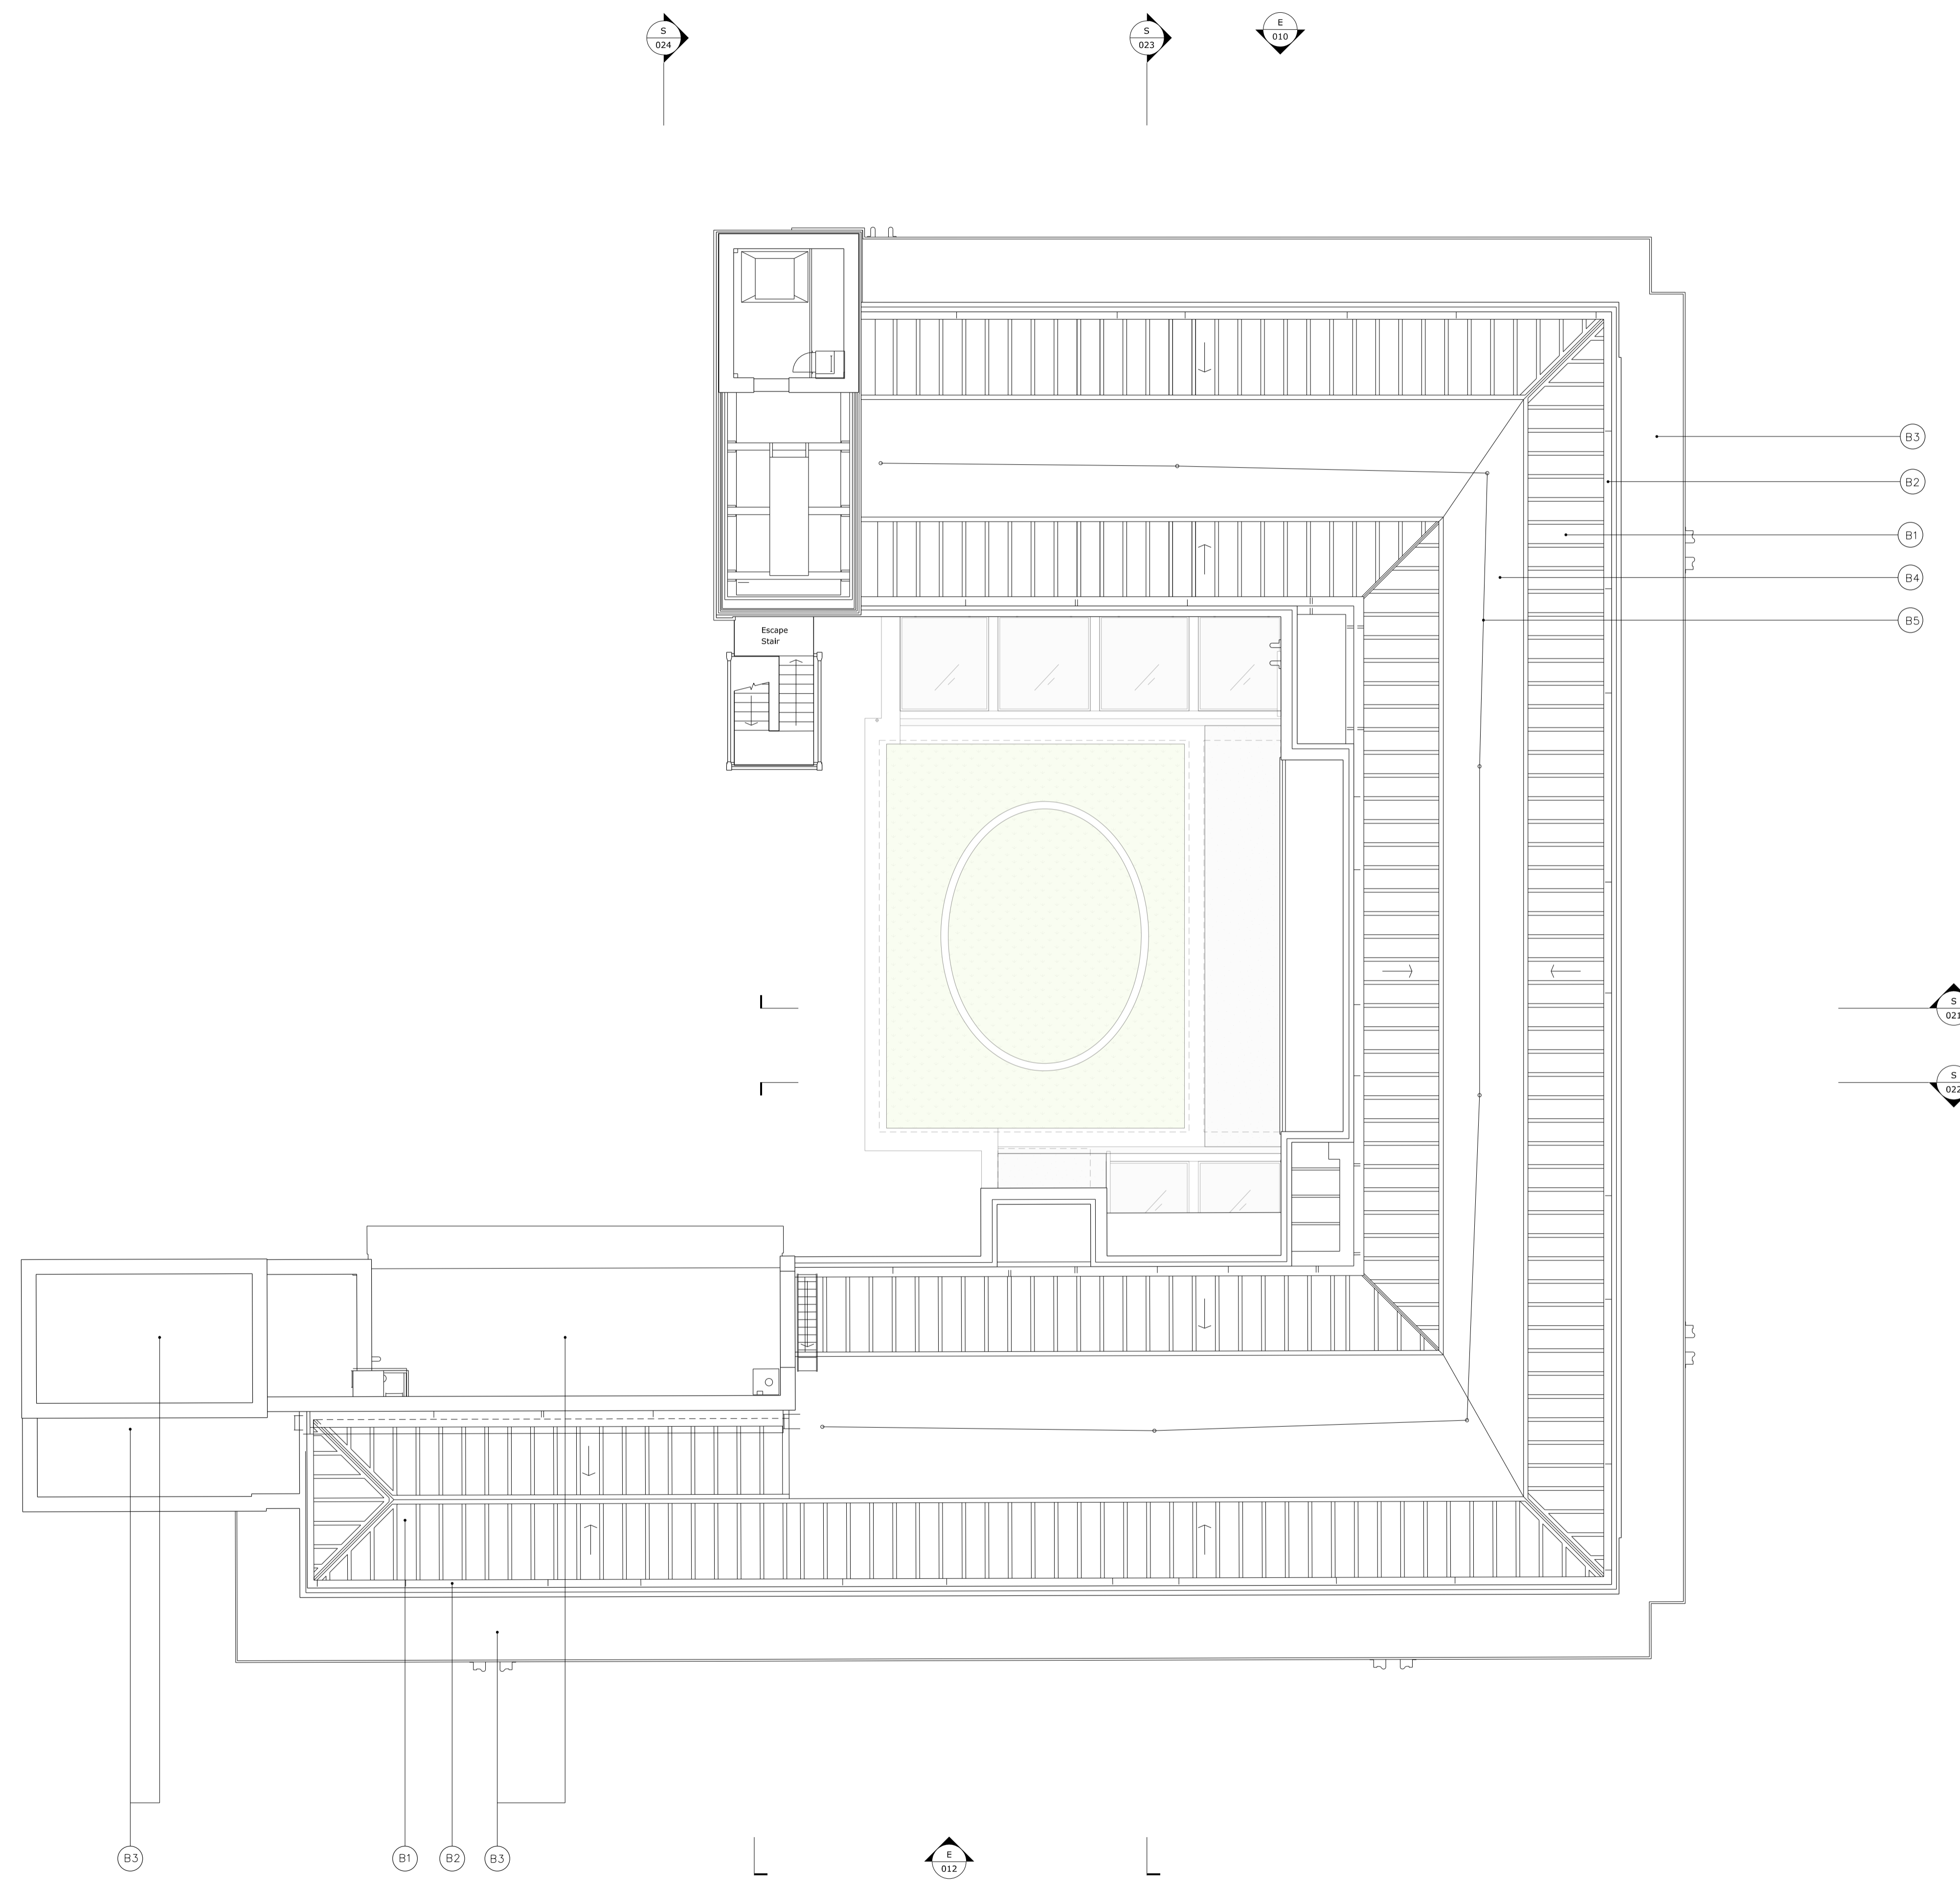

REV	DATE	DESCRIPTION
-	24/05/19	Planning

HaworthTompkins
 33 Greenwood Place, London NW5 1LB
 +44 (0)20 7250 3225, www.haworthtompkins.com

JOB 1811: WARBURG INSTITUTE
 DRG Roof Plan Proposed

DRG No 1811-HT-P-020 REV -
 SCALE 1:100 at A1 DATE 11.04.19
 DRAWN BY HM INSPECTED BY EF
 DRAWING STATUS **PLANNING**