

DO NOT SCALE

THE CONTRACTOR IS TO CHECK AND VERIFY ALL BUILDING AND SITE DIMENSIONS, LEVELS AND SEWER INVERT LEVELS AT CONNECTION POINTS BEFORE WORK STARTS.



THIS DRAWING IS TO BE READ AND CHECKED IN CONJUNCTION WITH ENGINEERS AND OTHER SPECIALIST DRAWINGS.

THE DRAWING AND THE WORKS DEPICTED ARE THE COPYRIGHT OF HAWORTH TOMPKINS LTD AND MAY NOT BE REPRODUCED EXCEPT BY WRITTEN PERMISSION.

NOTES

TO BE READ IN CONJUNCTION WITH GA PLANS, SECTIONS AND ELEVATIONS.

--- Existing feature to be demolished

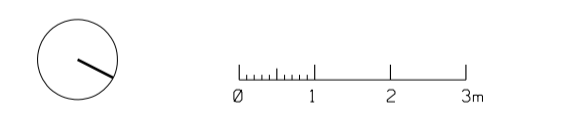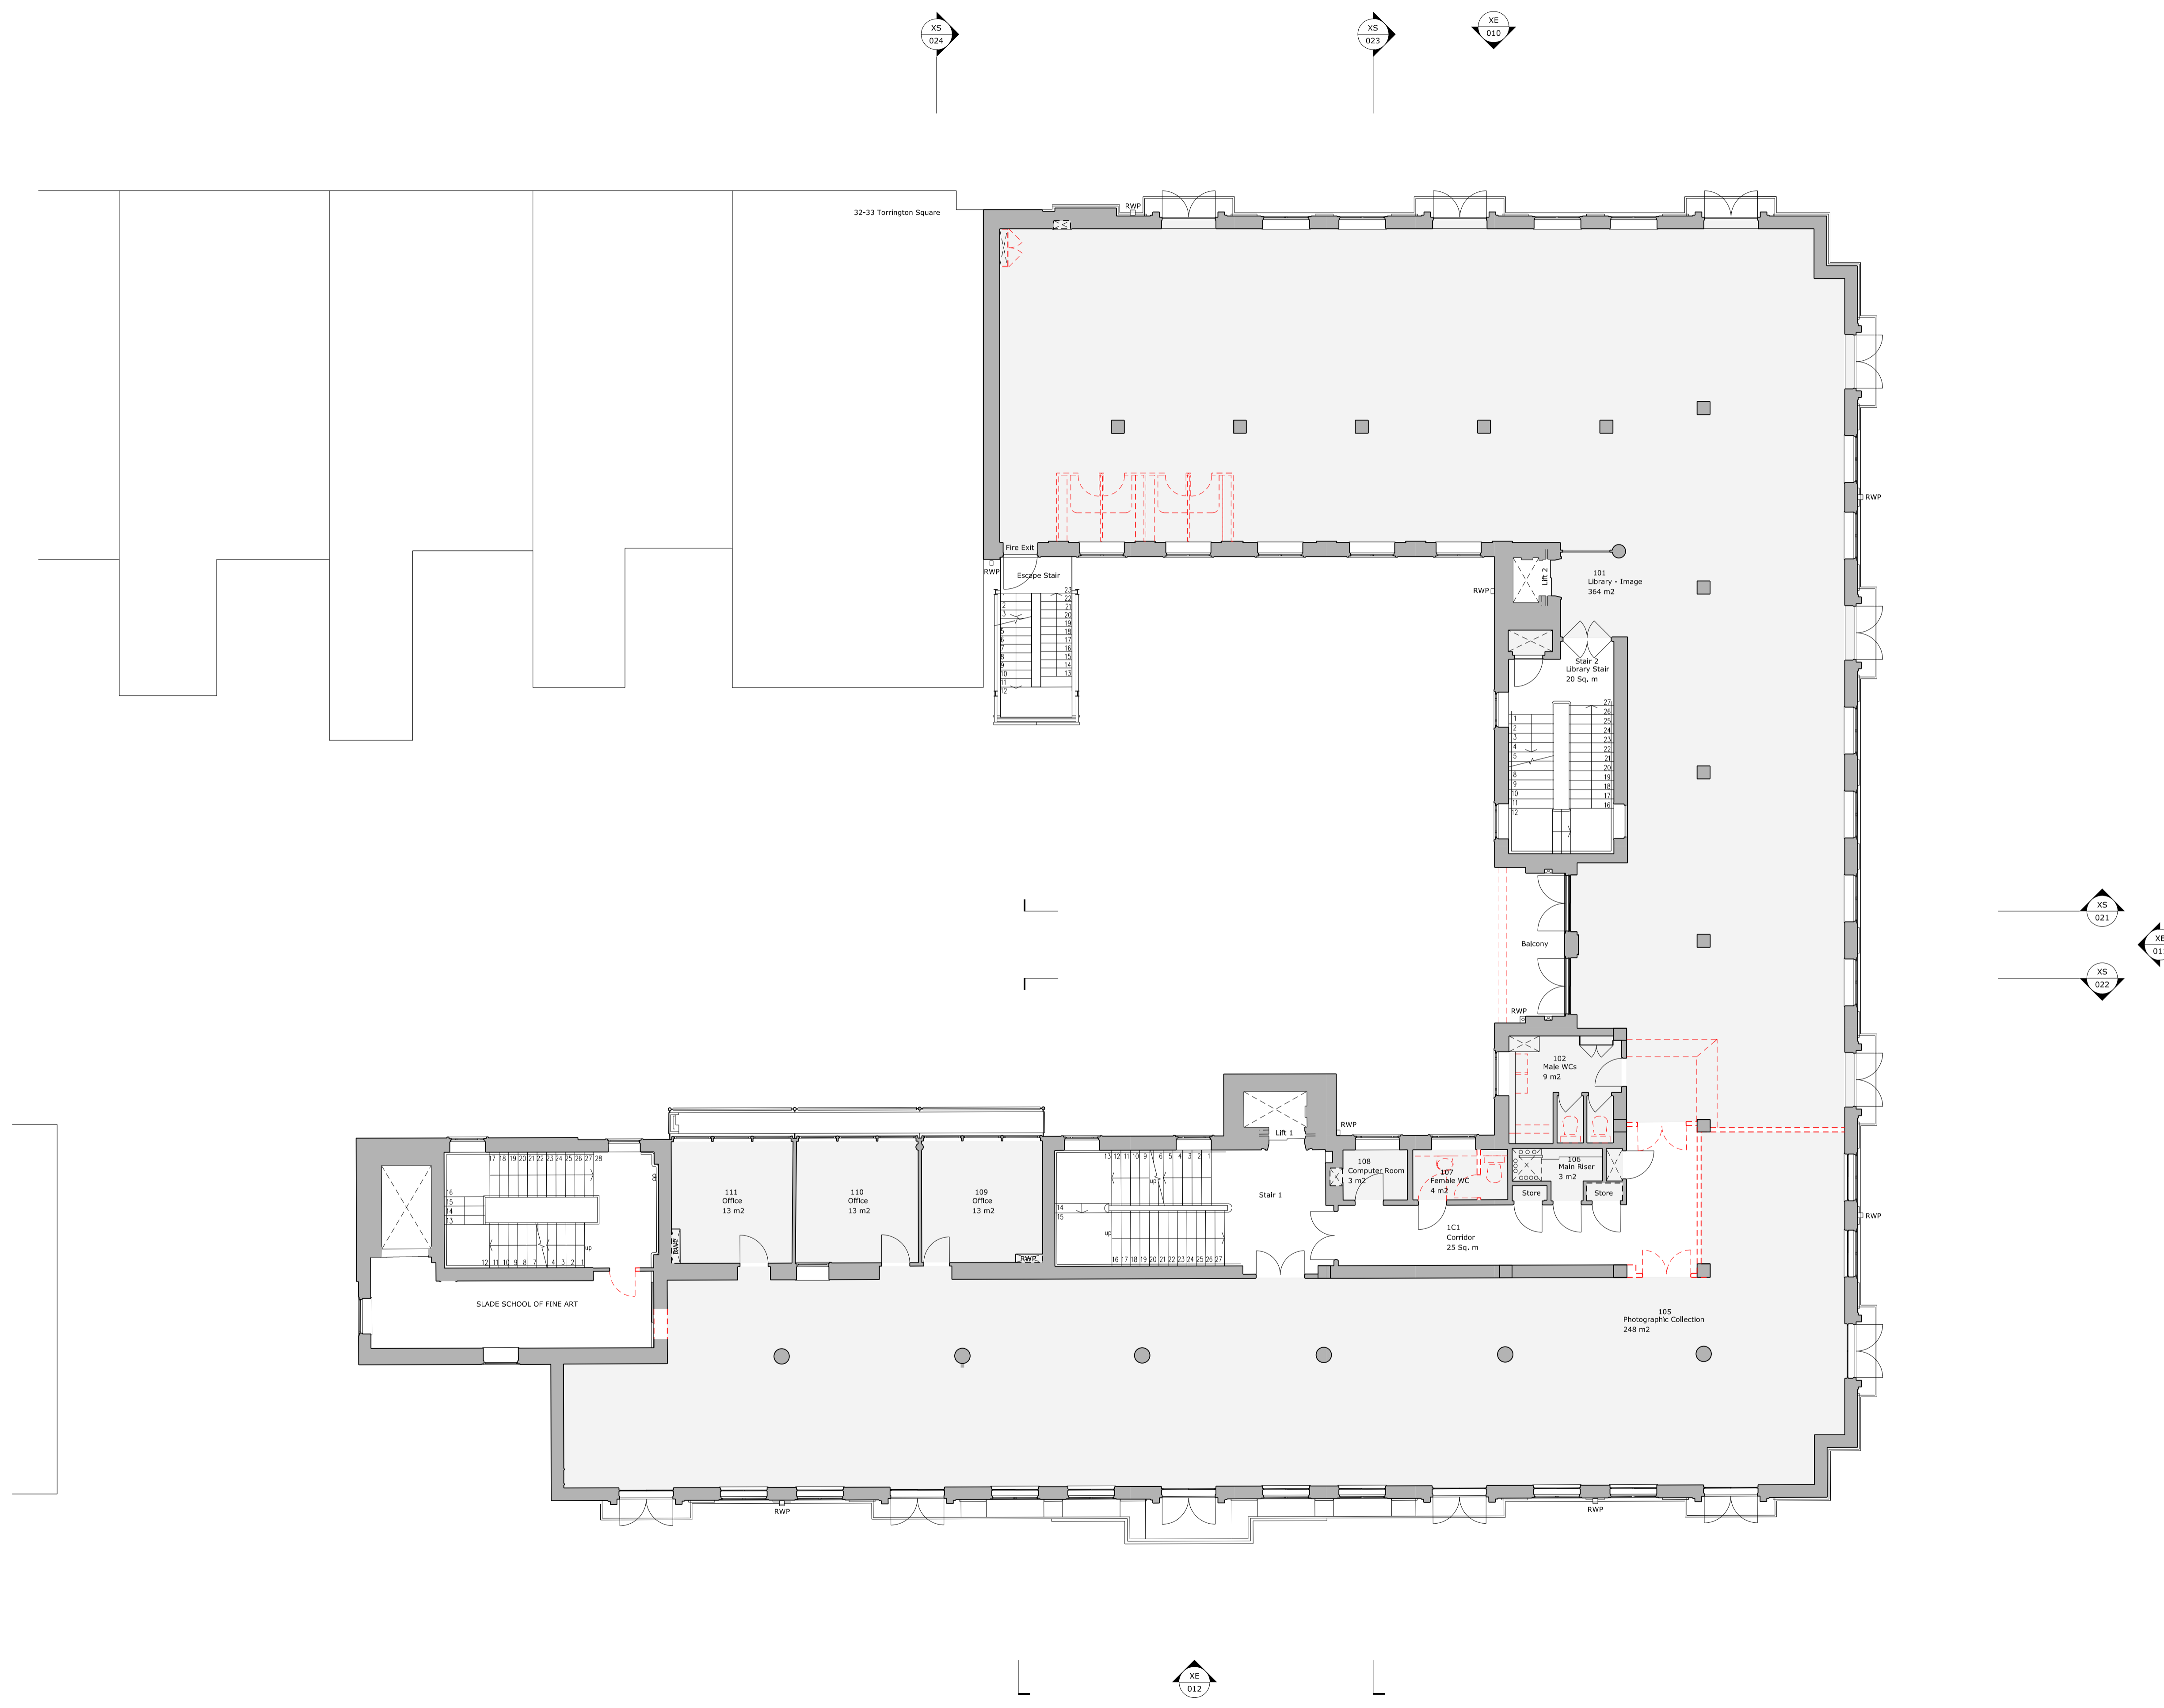

REV	DATE	DESCRIPTION
-	24/05/19	Planning

HaworthTompkins
 33 Greenwood Place, London NW5 1LB
 +44 (0)20 7250 3225, www.haworthtompkins.com

JOB **1811: WARBURG INSTITUTE**

DRG
 First Floor Plan
 Existing

DRG No **1811-HT-XP-015** REV -

SCALE **1:100 at A1** DATE **11.04.19**

DRAWN BY **HM** INSPECTED BY **EF**

DRAWING STATUS **PLANNING**