




© COPYRIGHT  
The copyright in this drawing is vested in oculus architects and no licence or assignment of any kind has been, or is, granted to any third party whether by provision of copies or originals of the drawings or otherwise unless otherwise agreed in writing.

FOR ELECTRONIC DATA ISSUE  
Electronic data / drawings are issued as "read only" and should not be interrogated for measurement. All dimensions and levels should be read, only from those values stated in text, on the drawing.

AREA MEASUREMENT  
The areas are approximate and can only be verified by a detailed dimensional survey of the completed building. Any decisions to be made on the basis of these predictions, whether as to project viability, pre-letting, lease agreements or the like, should include due allowance for the increases and decreases inherent in the design development and building processes. Figures relate to the floor areas of the building at the current state of the design and using the Gross External Area (GEA) / Gross Internal Area (GIA) / Net Internal Area (NIA) method of measurement from the Code of Measuring Practice, 6th Edition (RICS Code of Practice). All areas are subject to Town Planning and Conservation Area Consent, and detailed Rights to Light analysis.

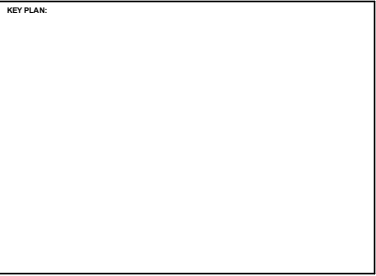

NOTES:

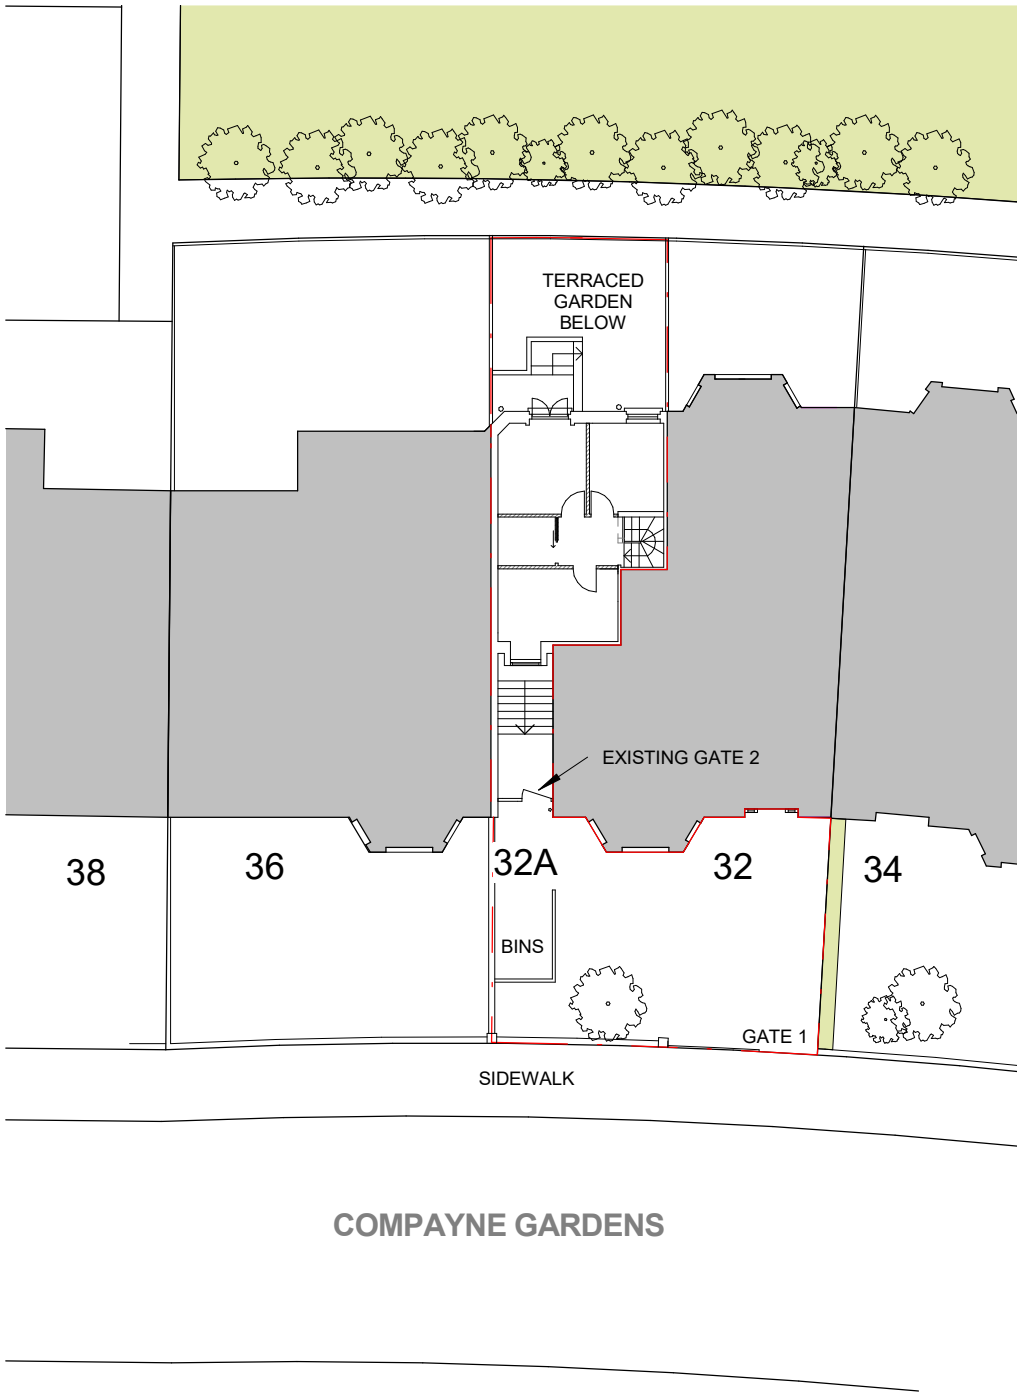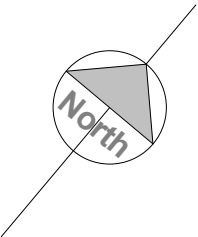

REV	DATE	AMENDMENT
-----	------	-----------

TITLE

FLAT 6, 32A COMPAYNE GARDENS  
NW6 3DN LONDON

oculus architects Ltd


155 Regent's Park Road London NW1 8BB  
Chalk Farm www.oarch.co.uk

DRAWING TITLE



PROPOSED SITE PLAN

SCALE	1 : 250@ A3	DRAWN BY	
DATE	2019.02.19	CHECKED BY	
JOB No.	1098	DWG No.	A101
STAGE	PRE-PLANNING	REV.	


© COPYRIGHT  
The copyright in this drawing is vested in oculus architects and no licence or assignment of any kind has been or is granted to any third party whether by provision of copies or originals of the drawings or otherwise unless otherwise agreed in writing.  
**FOR ELECTRONIC DATA ISSUE**  
Electronic data / drawings are issued as "read only" and should not be interrogated for measurement. All dimensions and levels should be read, only from those values stated in text, on the drawing.  
**AREA MEASUREMENT**  
The areas are approximate and can only be verified by a detailed dimensional survey of the completed building. Any decisions to be made on the basis of these predictions, whether as to project viability, pre-letting, lease agreements or the like, should include due allowance for the increases and decreases inherent in the design development and building processes. Figures relate to the floor areas of the building at the current state of the design and using the Gross External Area (GEA) / Gross Internal Area (GIA) / Net Internal Area (NIA) method of measurement from the Code of Measuring Practice, 6th Edition (RICS Code of Practice). All areas are subject to Town Planning and Conservation Area Consent, and detailed Rights to Light analysis.

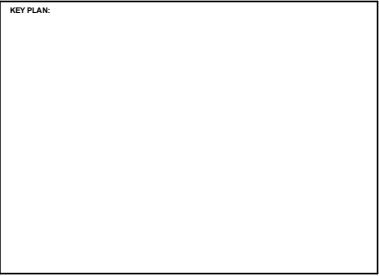

NOTES:

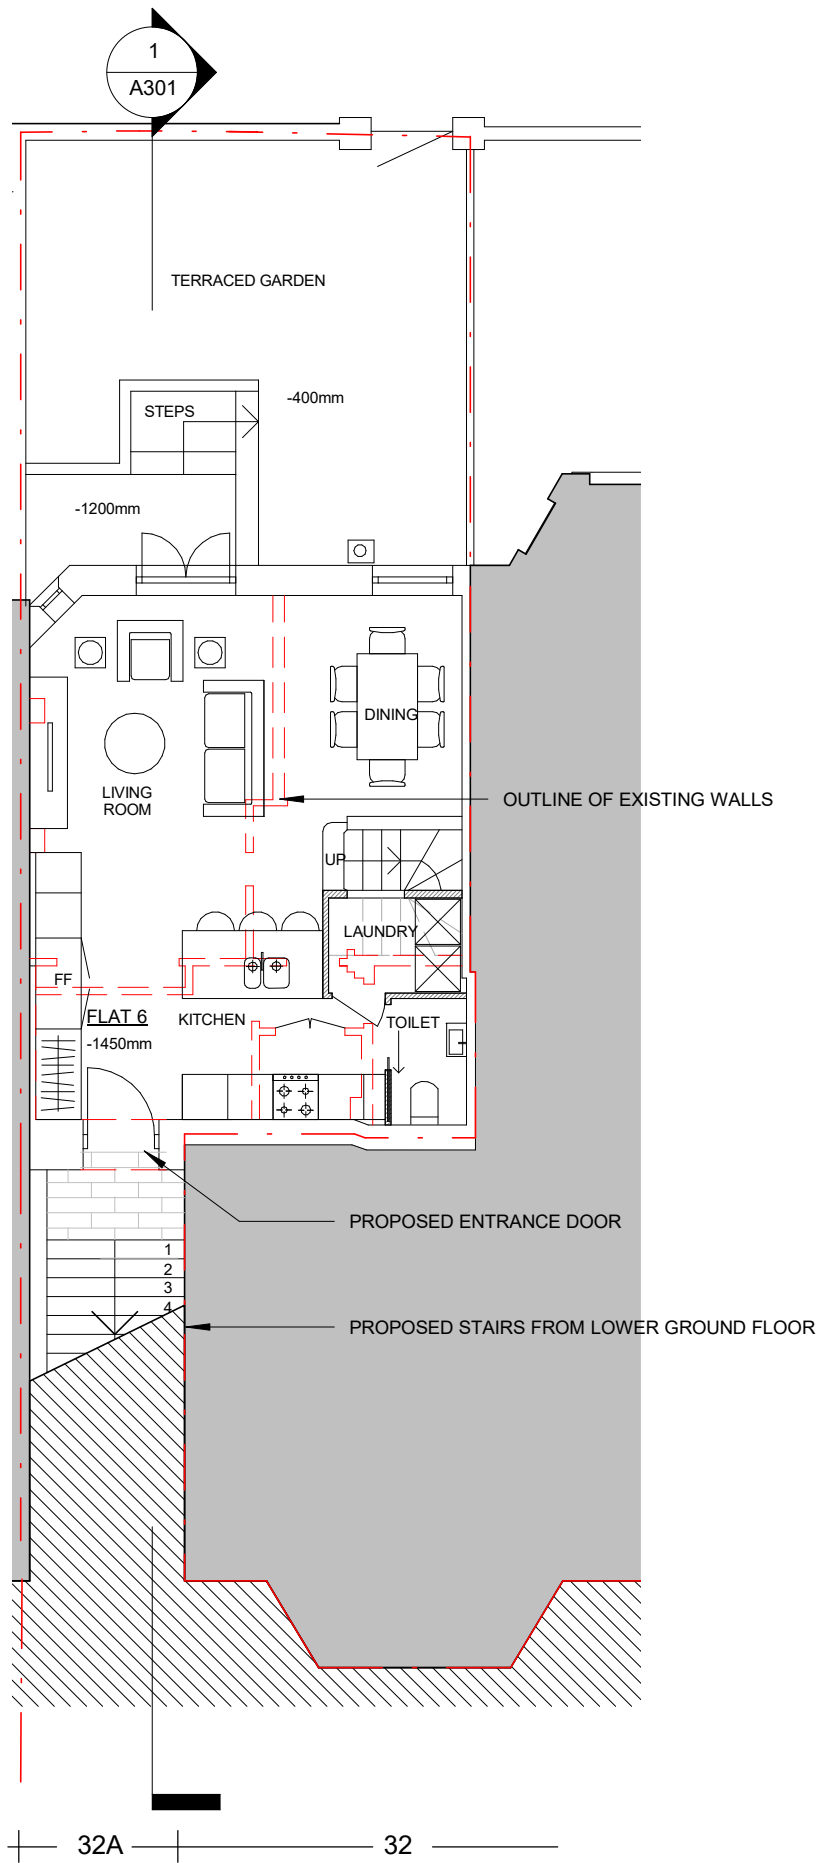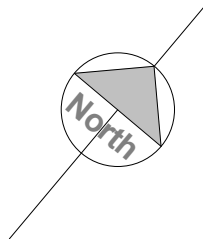

1 PROPOSED LOWER GROUND FLOOR  
1 : 100

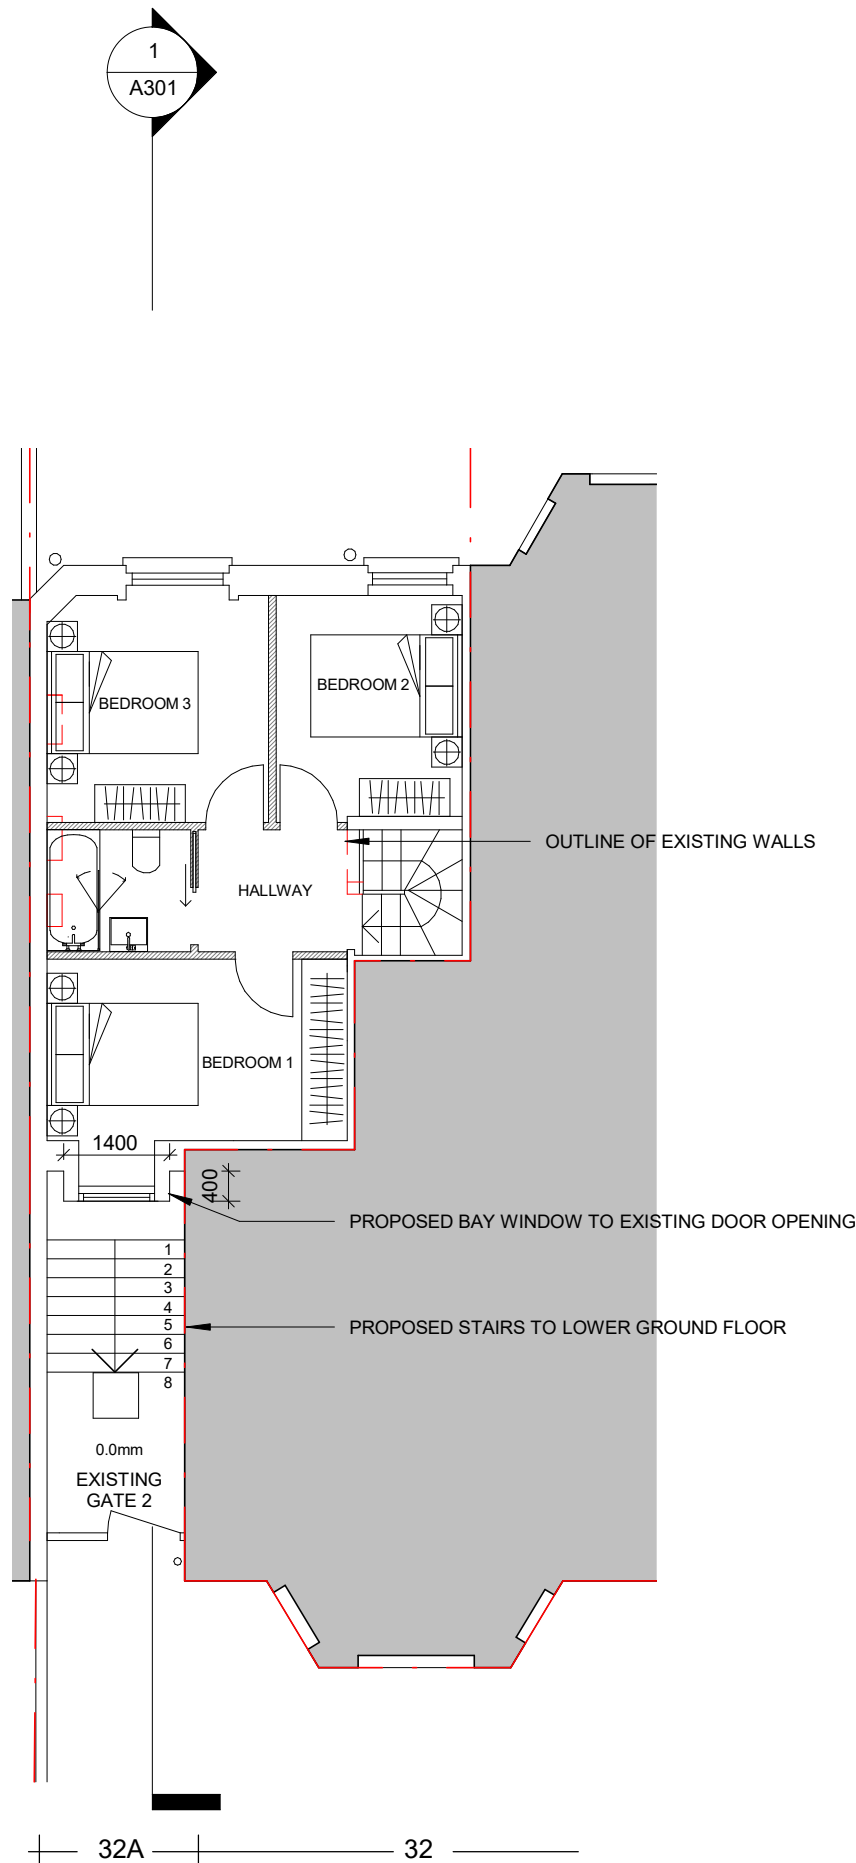

2 PROPOSED GROUND FLOOR CROP PLAN  
1 : 100

REV	DATE	AMENDMENT
-----	------	-----------

TITLE  
FLAT 6, 32A COMPAYNE GARDENS  
NW6 3DN LONDON

oculus architects Ltd  
155 Regent's Park Road London NW1 8BB  
Chalk Farm www.oarch.co.uk


DRAWING TITLE  
PROPOSED PLANS

SCALE	1 : 100@ A3	DRAWN BY	
DATE	2019.02.19	CHECKED BY	
JOB No.	1098	DWG No.	A102
STAGE	PRE-PLANNING	REV.	

© COPYRIGHT  
The copyright in this drawing is vested in oculus architects and no licence or assignment of any kind has been, or is, granted to any third party whether by provision of copies or originals of the drawings or otherwise unless otherwise agreed in writing.

FOR ELECTRONIC DATA ISSUE  
Electronic data / drawings are issued as "read only" and should not be interrogated for measurement. All dimensions and levels should be read, only from those values stated in text, on the drawing.


AREA MEASUREMENT  
The areas are approximate and can only be verified by a detailed dimensional survey of the completed building. Any decisions to be made on the basis of these predictions, whether as to project viability, pre-letting, lease agreements or the like, should include due allowance for the increases and decreases inherent in the design development and building processes. Figures relate to the floor areas of the building at the current state of the design and using the Gross External Area (GEA) / Gross Internal Area (GIA) / Net Internal Area (NIA) method of measurement from the Code of Measuring Practice, 6th Edition (RICS Code of Practice). All areas are subject to Town Planning and Conservation Area Consent, and detailed Rights to Light analysis.

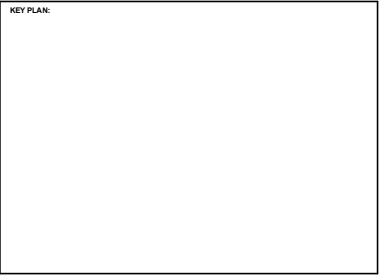

NOTES:



1 PROPOSED FRONT ELEVATION ALONG THE STREET  
1 : 100

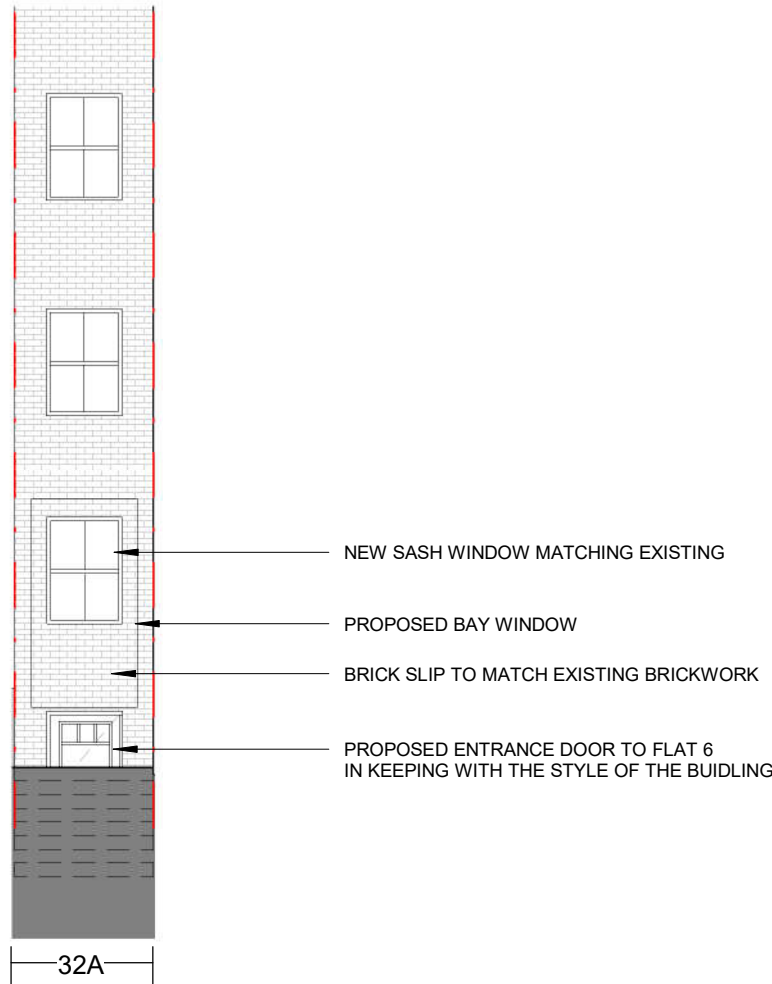

2 PROPOSED CROP FRONT ELEVATION BEYOND GATE 2  
1 : 100

REV	DATE	AMENDMENT
-----	------	-----------

TITLE
FLAT 6, 32A COMPAYNE GARDENS NW6 3DN LONDON

**oculus architects Ltd**  
155 Regent's Park Road London NW1 8BB  
Chalk Farm www.oarch.co.uk

DRAWING TITLE
PROPOSED ELEVATIONS

SCALE	1 : 100@ A3	DRAWN BY	
DATE	2019.02.19	CHECKED BY	
JOB No.	1098	DWG No.	A201
STAGE	PRE-PLANNING	REV.	

**NO COPYRIGHT**  
The copyright in this drawing is vested in occlus architects and no license or assignment of any kind has been or is granted to any third party whether by provision of copies or originals of the drawings or otherwise unless otherwise agreed in writing.


**FOR ELECTRONIC DATA ISSUE**  
This drawing is not to be used as "read only" and should not be interpreted for measurement. All dimensions and levels should be read only from those values stated in text, on the drawing.

**AREA MEASUREMENT**  
The areas are approximate and can only be verified by a detailed dimensional survey of the completed building. Any decisions to be made on the basis of these predictions, whether as to project viability, the cost of construction or the like, should include allowance for the increases and decreases predicted in the design development and building processes. Figures relate to the likely areas of the building at the time of the design and using the Gross External Area (GEA) / Gross Internal Area (GIA) / Net Internal Area (NIA) method of measurement from the Code of Measuring Practice, 6th Edition (RICS Code of Measuring Practice) and areas are subject to Town Planning and Conservation Area Consent, and detailed Rigs and Light Agreements.

KEY PLAN:



NOTES:

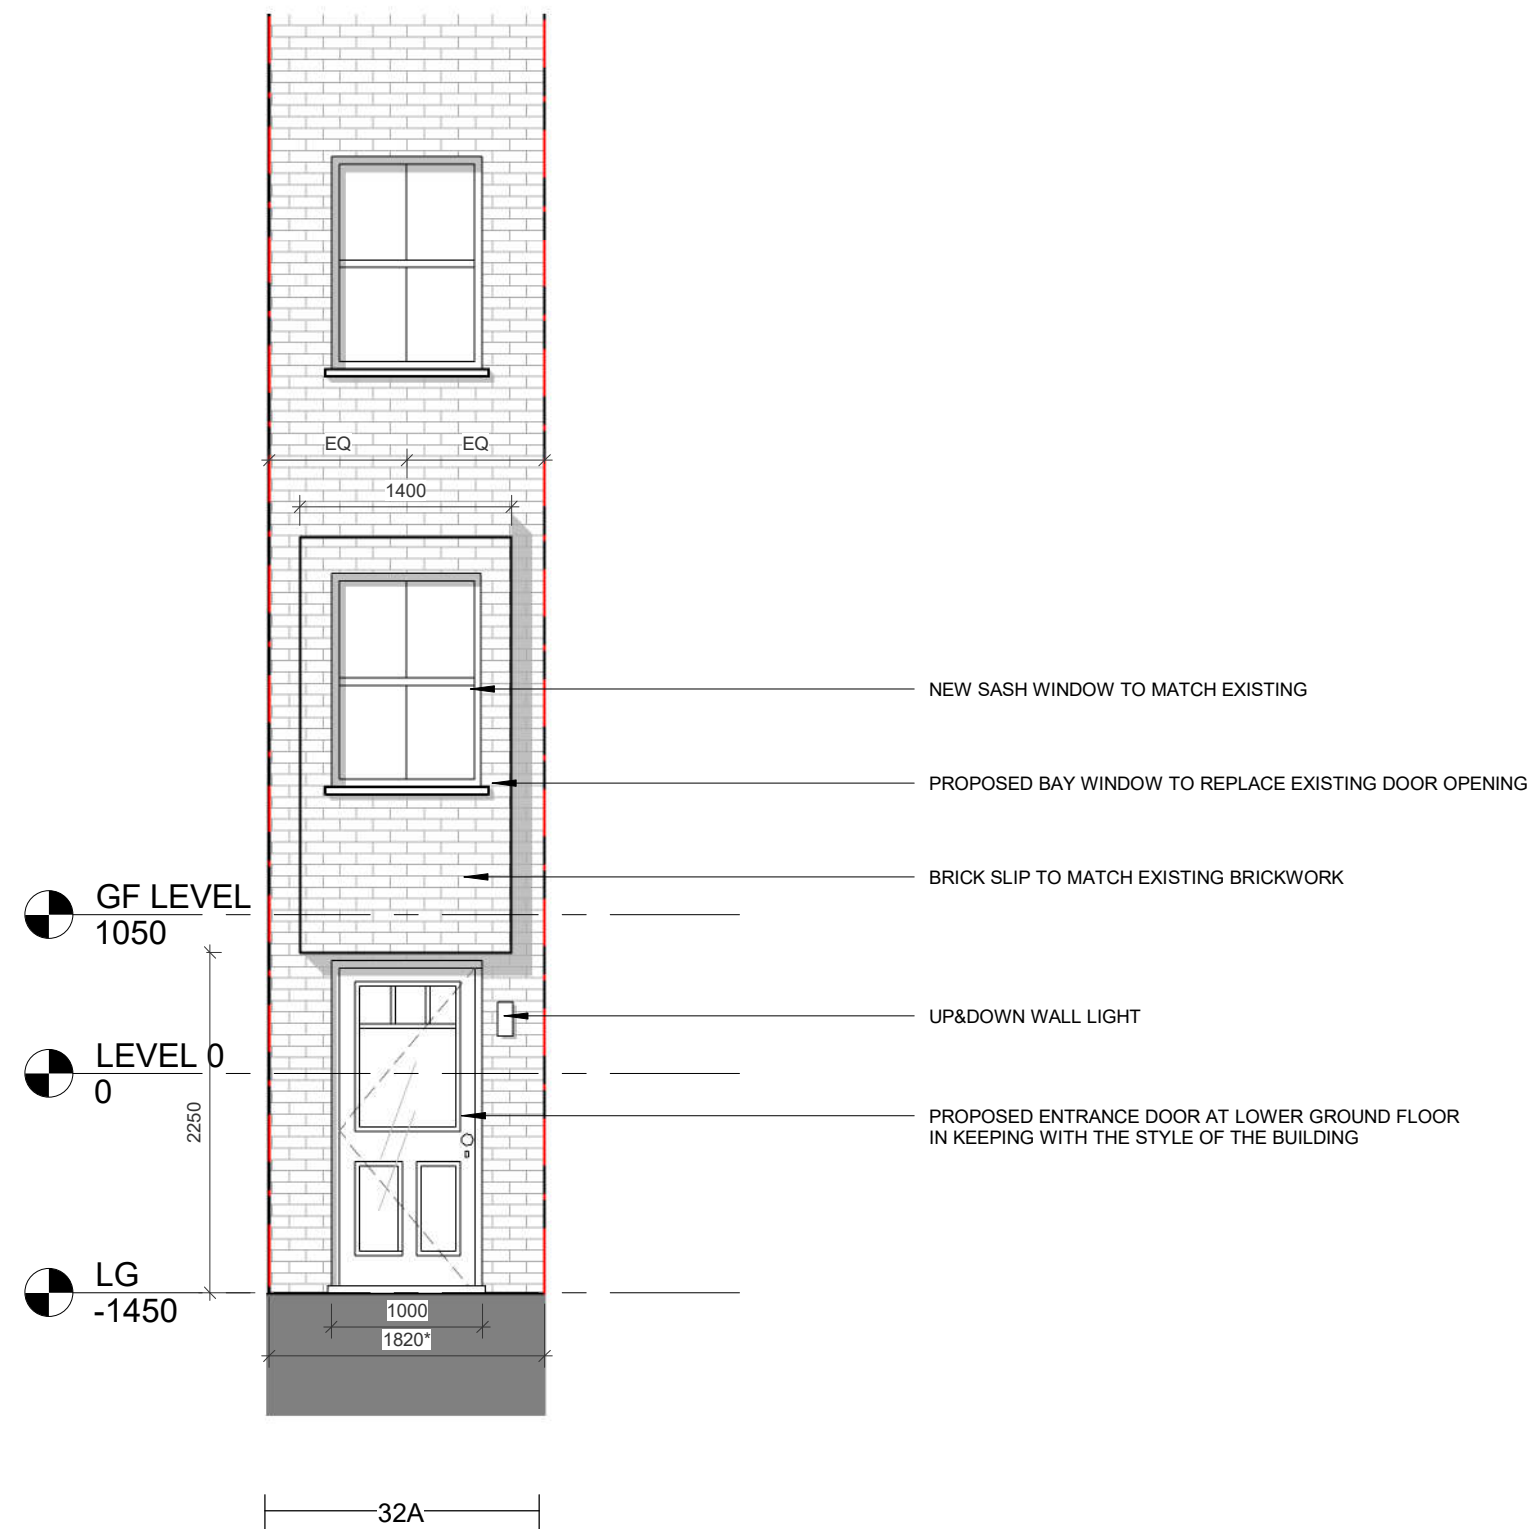

**1 PROPOSED DETAIL CROP FRONT ELEVATION**  
1 : 50

REV	DATE	AMENDMENT
-----	------	-----------

TITLE
FLAT 6, 32A COMPAYNE GARDENS NW6 3DN LONDON

**oculus architects Ltd**  
155 Regent's Park Road    London    NW1 8BB  
Chalk Farm    [www.oarch.co.uk](http://www.oarch.co.uk)

DRAWING TITLE


PROPOSED DETAIL CROP FRONT  
ELEVATION

SCALE	1 : 50@ A3	DRAWN BY	
DATE	2019.02.19	CHECKED BY	
JOB No.	1098	DWG *** A202	REV.
STAGE PRE-PLANNING			


© COPYRIGHT  
The copyright in this drawing is vested in oculus architects and no licence or assignment of any kind has been, or is, granted to any third party whether by provision of copies or originals of the drawings or otherwise unless otherwise agreed in writing.

FOR ELECTRONIC DATA ISSUE  
Electronic data / drawings are issued as "read only" and should not be interrogated for measurement. All dimensions and levels should be read, only from those values stated in text, on the drawing.

AREA MEASUREMENT  
The areas are approximate and can only be verified by a detailed dimensional survey of the completed building. Any decisions to be made on the basis of these predictions, whether as to project viability, pre-letting, lease agreements or the like, should include due allowance for the increases and decreases inherent in the design development and building processes. Figures relate to the floor areas of the building at the current state of the design and using the Gross External Area (GEA) / Gross Internal Area (GIA) / Net Internal Area (NIA) method of measurement from the Code of Measuring Practice, 6th Edition (RICS Code of Practice). All areas are subject to Town Planning and Conservation Area Consent, and detailed Rights to Light analysis.

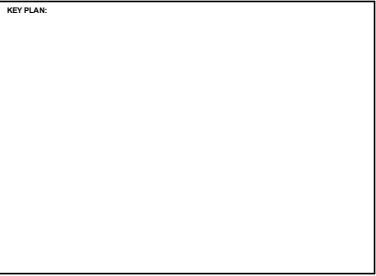

NOTES:

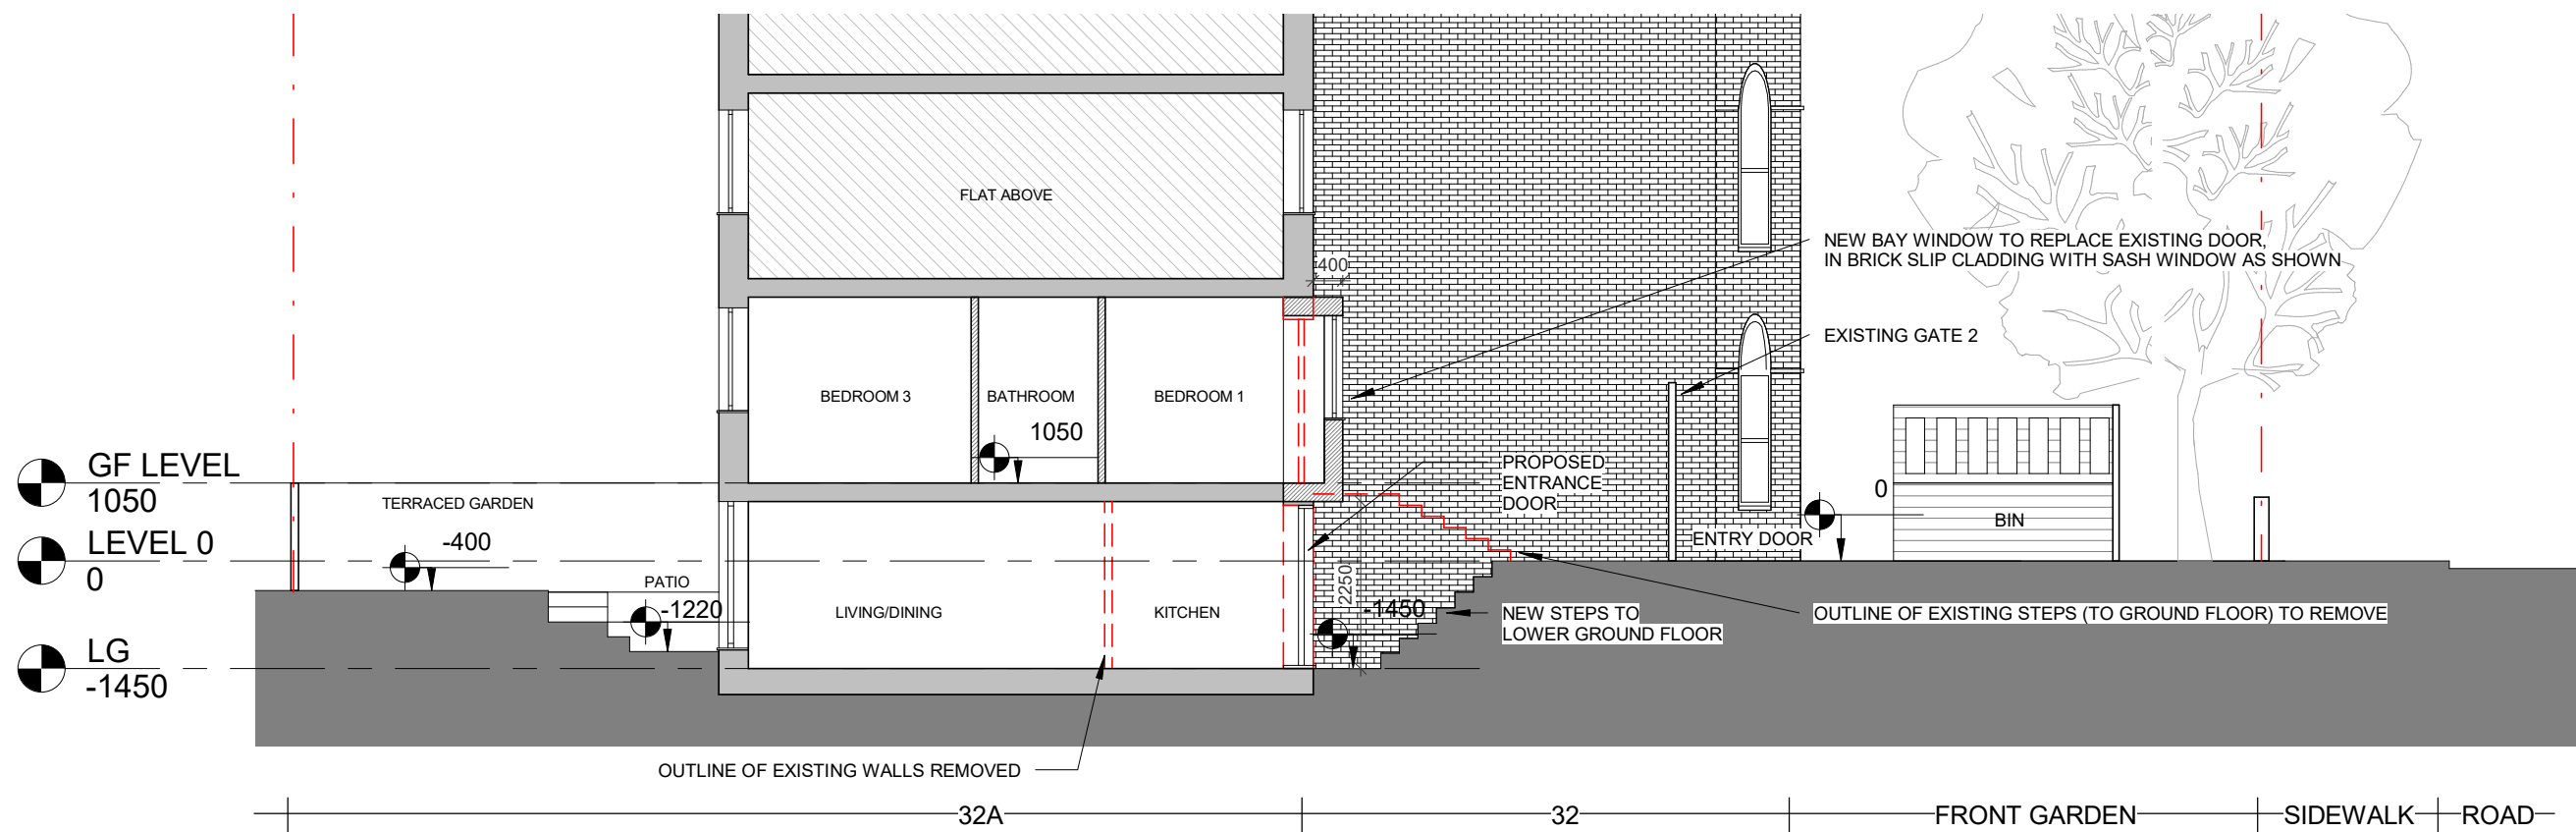

**1 PROPOSED LONGITUDINAL SECTION**  
1 : 100

REV	DATE	AMENDMENT
TITLE		
FLAT 6, 32A COMPAYNE GARDENS NW6 3DN LONDON		
oculus architects Ltd		
155 Regent's Park Road London NW1 8BB Chalk Farm www.oarch.co.uk		
DRAWING TITLE		
PROPOSED SECTION		
SCALE	1 : 100@ A3	DRAWN BY
DATE	2019.02.19	CHECKED BY
JOB No.	1098	DWG No. A301
STAGE	PRE-PLANNING	