


The contractor is responsible for checking dimensions, tolerances and references. Any discrepancy to be verified with the Architect before proceeding with the works. Where an item is covered by drawings to different scales the larger scale drawing is to be worked to.

Do not scale drawing. Figured dimensions to be worked to in all cases.

CDM REGULATIONS 2015. All current drawings and specifications for the project must be read in conjunction with the Designer's Hazard and Environment Assessment Record


All intellectual property rights reserved.

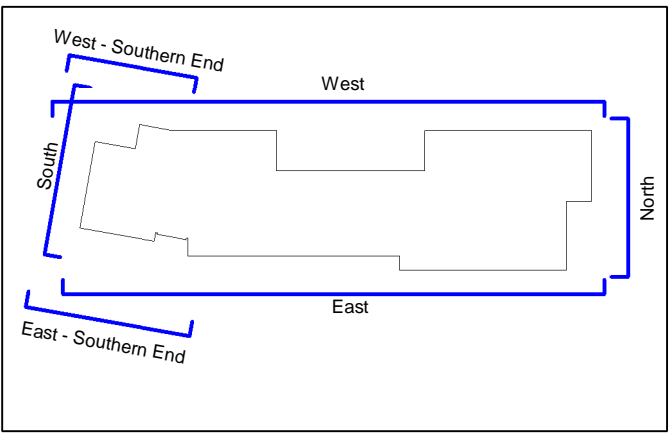

Key Plan Elevation
1 : 1000



East Elevation (Southern End)
1 : 100

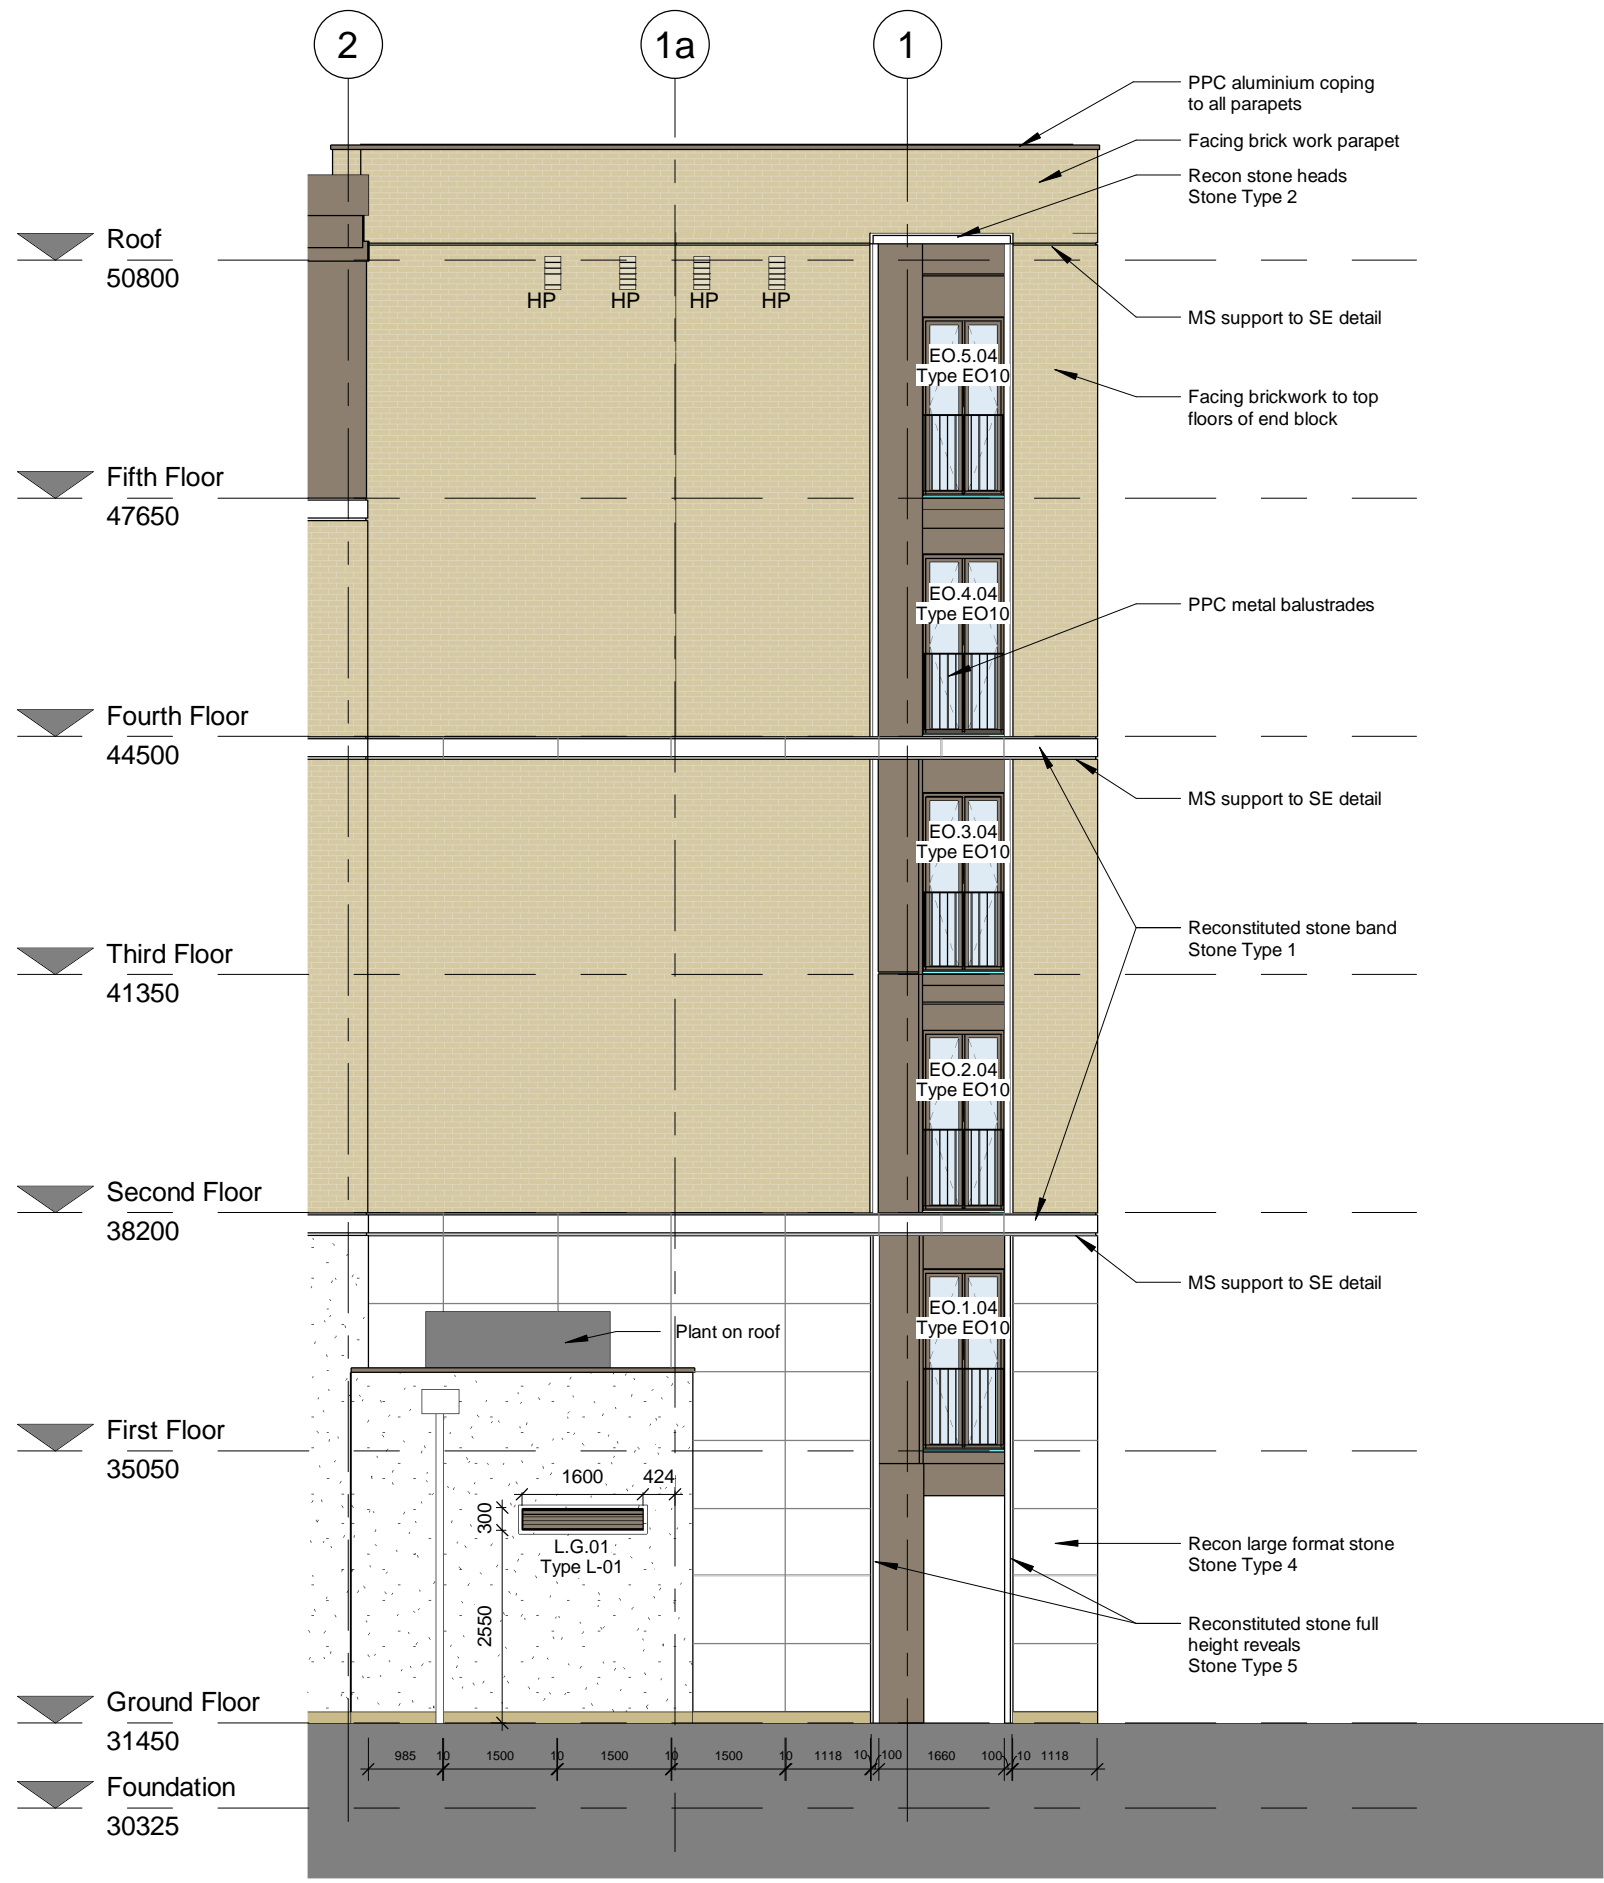

West Elevation (Southern End)
1 : 100

C	24-05-19	Lowress updated, notes added	KS	PJ
B	24-04-19	Non material Amendment for Planning	PJ	JB
A	15-04-19	Roof screens removed and updated to contractors comments, Revisions to stone - dims updated Recessed Joints clarified, PVS indicated	KS	PJ
-	18-01-19	First issue	PJ	JB
Rev	Date	Description	Dwn	Ckd

Charlie Ratchford, Extra Care
Elevations Sheet 3

AA4796C-4039

REV C

Construction

Drawn	Author	Checked	Checker	Date	11/21/18	Scale	@ A1 As indicated
-------	--------	---------	---------	------	----------	-------	-------------------

PRP

prp-co.uk
Surrey
020 8339 3600