


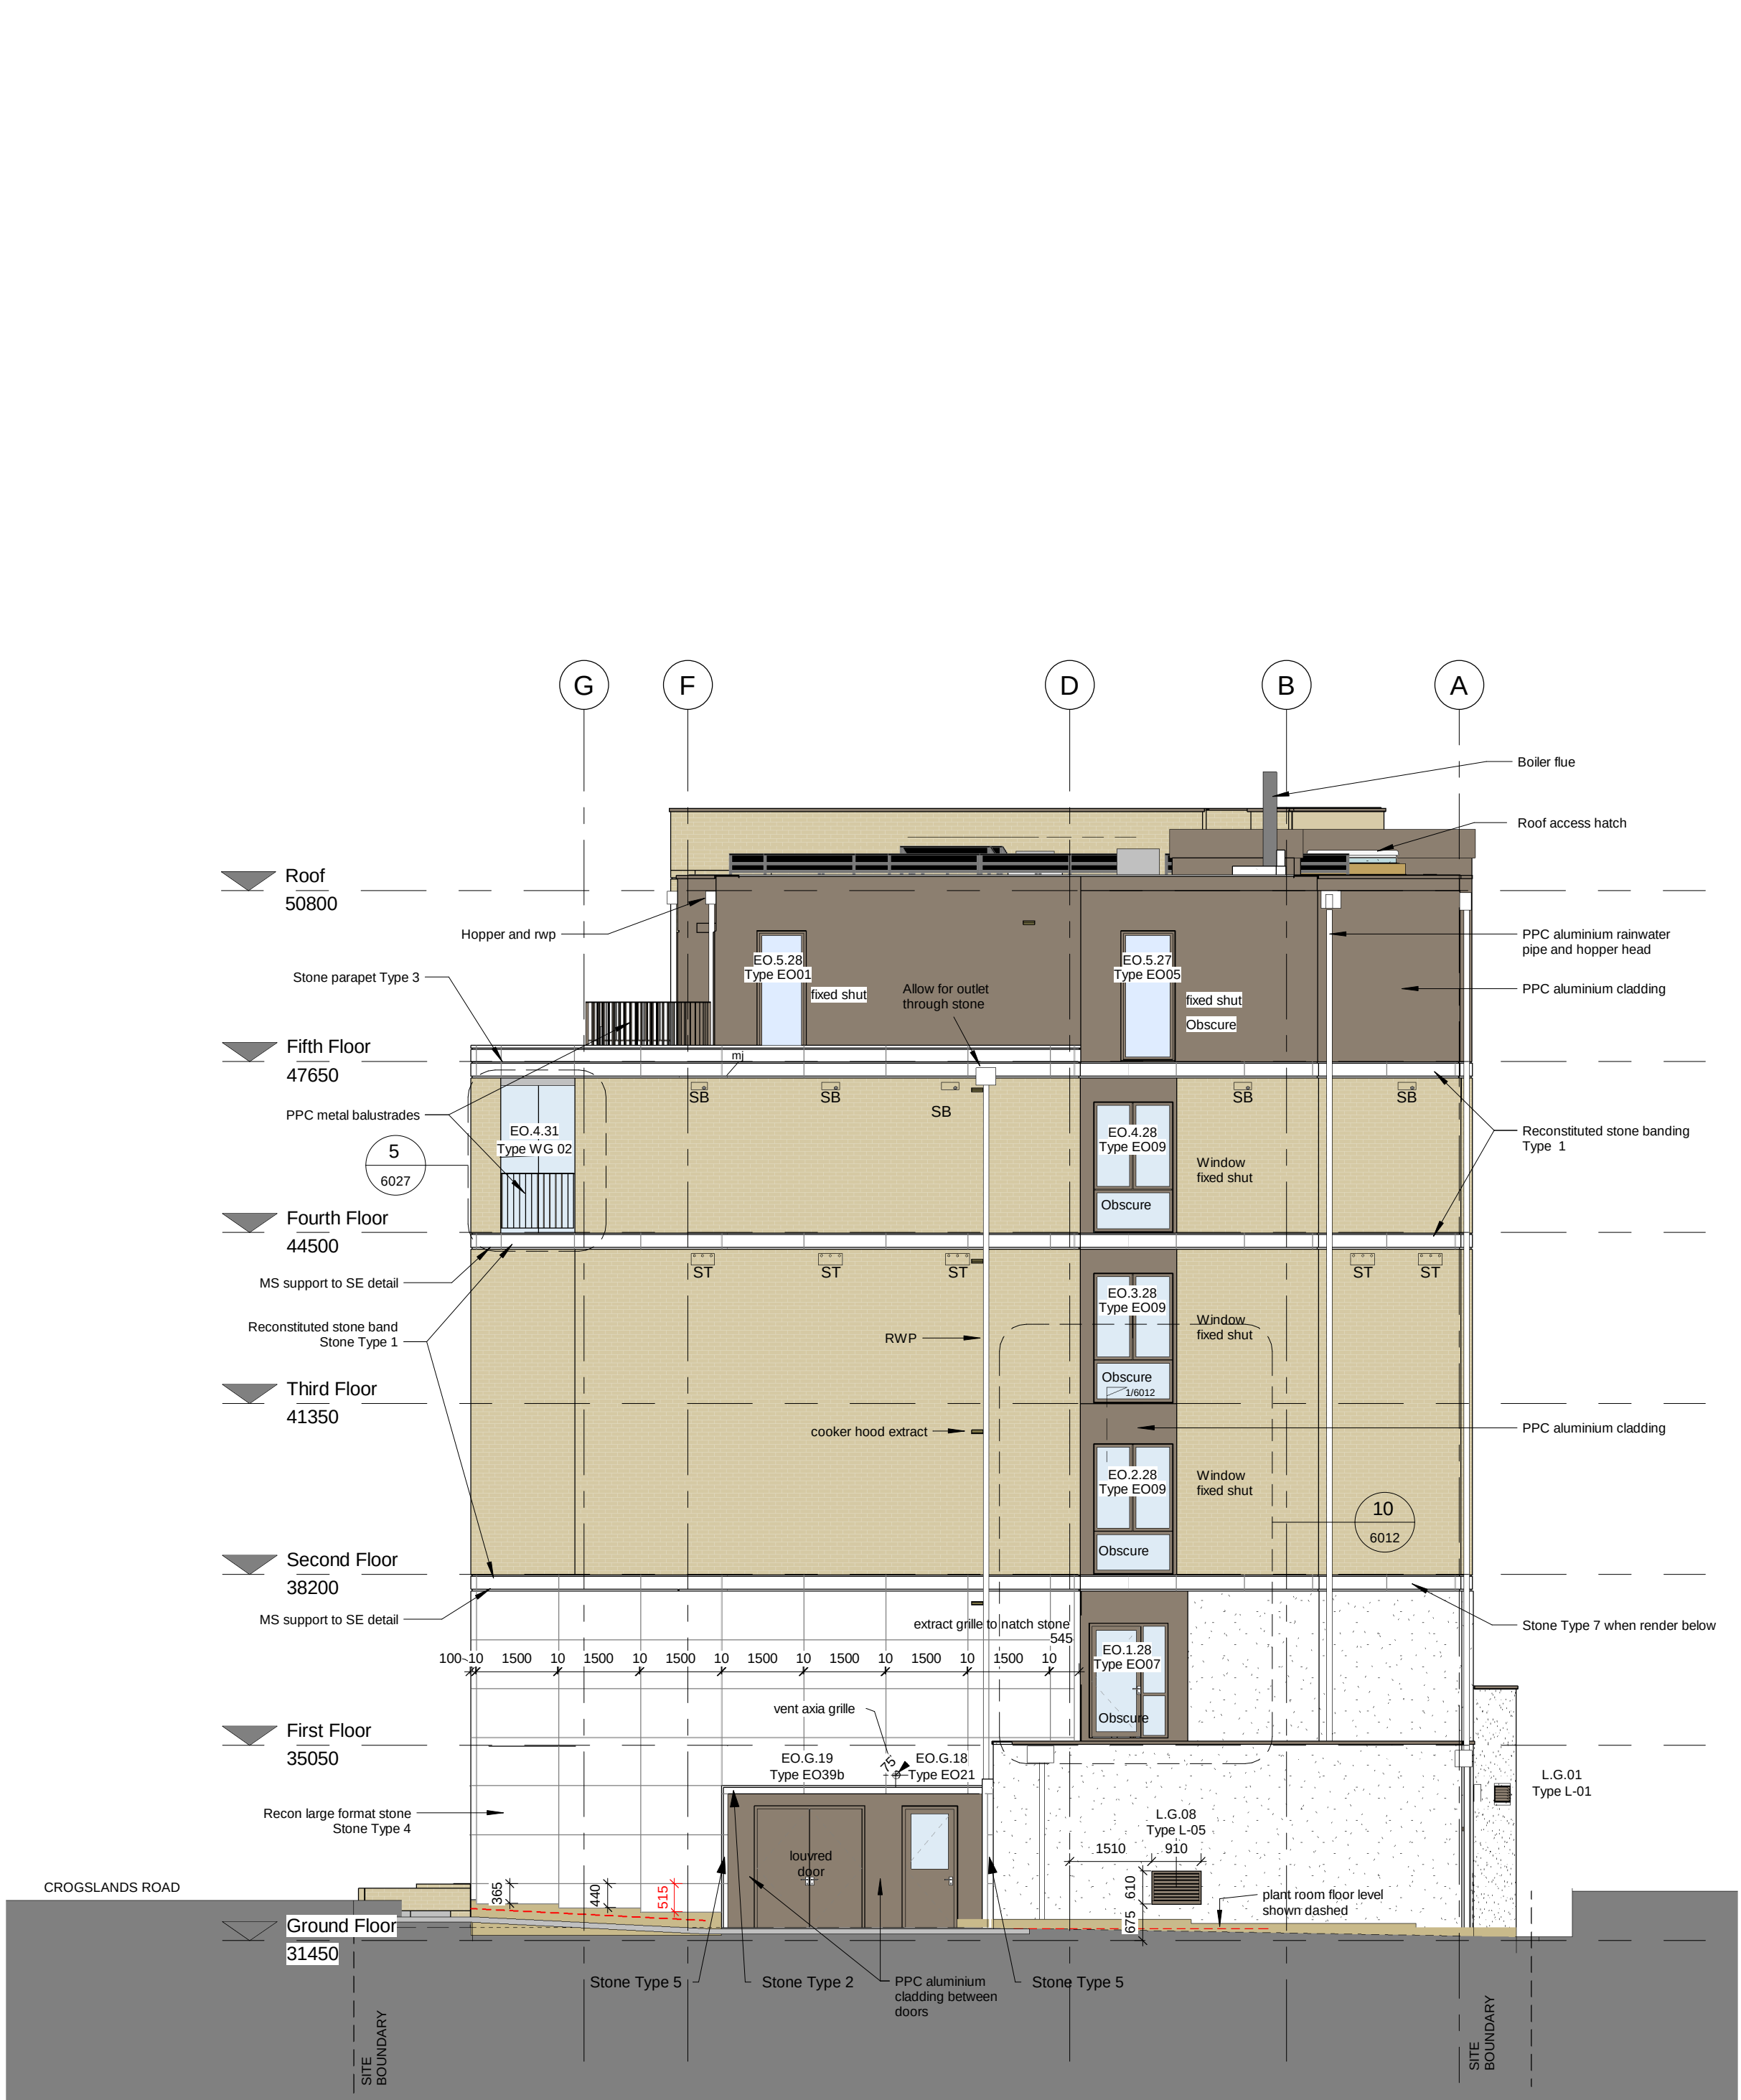

1 | North Main Elevation
1 : 100




2 | East Elevation taken through Wintergarden
1 : 100



3 | East Main Elevation
1 : 100

REP. BOX LEGEND
5 No ST: Spatter Terraced
Dimensions: 400mm (w) 215mm (h) 150mm (d)
Roof: Schlegel Spatter Terrace surface mounted or equal approved
5 No SB: Sash Box
Material: Brick
Dimensions: 320mm (w) 140mm (h) 140mm (d)
No. 18 Schlegel Sash Box surface mounted or equal approved
CB: Generalist test box
Dimensions:
20mm entrance hole with Great, Blue, Marsh,
Coal and Cresset TE, Reddish, Ashgrey, Colored
and Red Flycatcher, Wymek, Tree and House
Shower and No.
18 Schlegel Test Box for mounting on tree or
equal approved
BATH BOX LEGEND
5 No HB: Half Bath Bat Box
Dimensions: 1400mm (w) 1400mm (h) 1400mm (d)
4 No Bat Boxes: 65 by 1400mm or equal approved

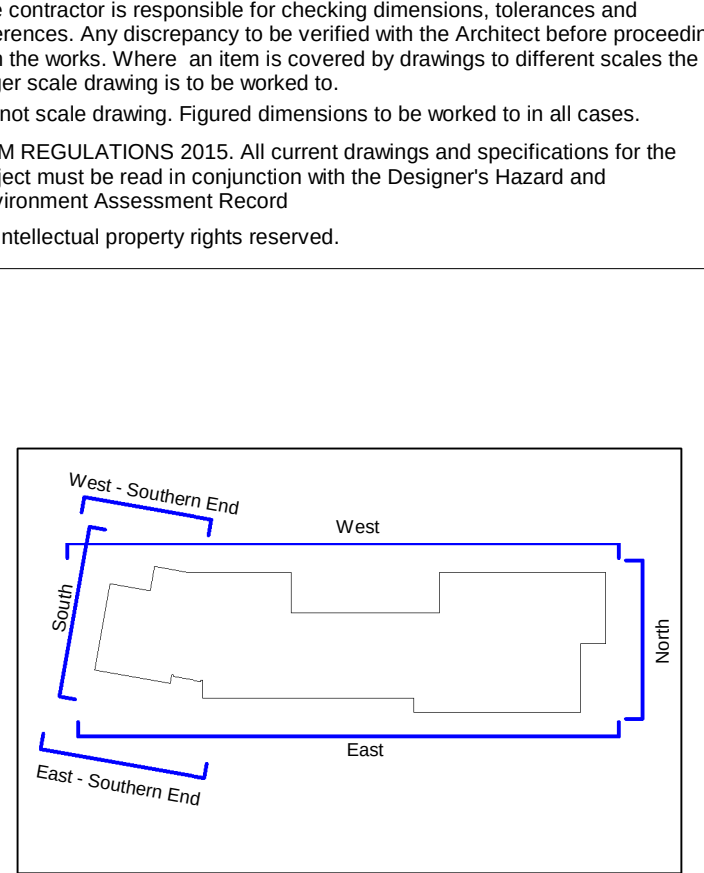

Key Plan Elevation
1 : 1000

DRAWING REFERENCES:

AA4796C-4000 series	AA4796C-4001 - Ground Floor Key Plan
AA4796C-4001 series	AA4796C-4002 - First Floor Key Plan
AA4796C-4002 series	AA4796C-4003 - Second Floor Key Plan
AA4796C-4003 series	AA4796C-4004 - Third Floor Key Plan
AA4796C-4004 series	AA4796C-4005 - Fourth Floor Key Plan
AA4796C-4005 series	AA4796C-4006 - Fifth Floor Key Plan
AA4796C-4006 series	AA4796C-4007 - Roof Key Plan
AA4796C-4007 series	AA4796C-4008 - Ground Floor Plans
AA4796C-4008 series	AA4796C-4009 - First Floor Plans
AA4796C-4009 series	AA4796C-4010 - Second Floor Plans
AA4796C-4010 series	AA4796C-4011 - Third Floor Plans
AA4796C-4011 series	AA4796C-4012 - Fourth Floor Plans
AA4796C-4012 series	AA4796C-4013 - Fifth Floor Plans
AA4796C-4013 series	AA4796C-4014 - Building Sections
AA4796C-4014 series	AA4796C-4015 - Building Sections
AA4796C-4015 series	AA4796C-4016 - Building Sections
AA4796C-4099 series	AA4796C-4100 - Building Sections

Horizontal movement joints located
- second floor
- fourth floor
- tall brick parapet south elevation
- stone parapet
Refer to SE drawing for full detail

I	24-05-19	Location updated, notes added	KS	P2
H	24-04-19	Plan material Amendment for Planning	PJ	JS
G	16-04-19	Roof covers removed and updated to contractors comments, indicated to stone - dims updated to match current, PVS released	AS	P3
F	09-04-19	2nd & 3rd Floor revised, updated to contractors comments	KS	P2
E	09-03-19	Updated to contractors comments	PJ	JS
D	01-03-19	Stone Banding updated to contractors comments	MA	JS
C	20-02-19	Updated to contractors comments	PJ	JS
B	16-02-19	Updated to contractors comments, General update	AS	JS
A	10-11-18	Elevations general update	PJ	MA
	17-08-18	Notes added		
Rev	Date	Description	Drawn	Check

Charlie Ratchford, Extra Care
Elevations Sheet 1

AA4796C-4037
Construction

Drawn: MA Checked: PJ Date: Sept 18 Scale: @ A0 As indicated

PRP prp-co.uk
Surrey 020 8339 3600