




Front Elevation As Existing

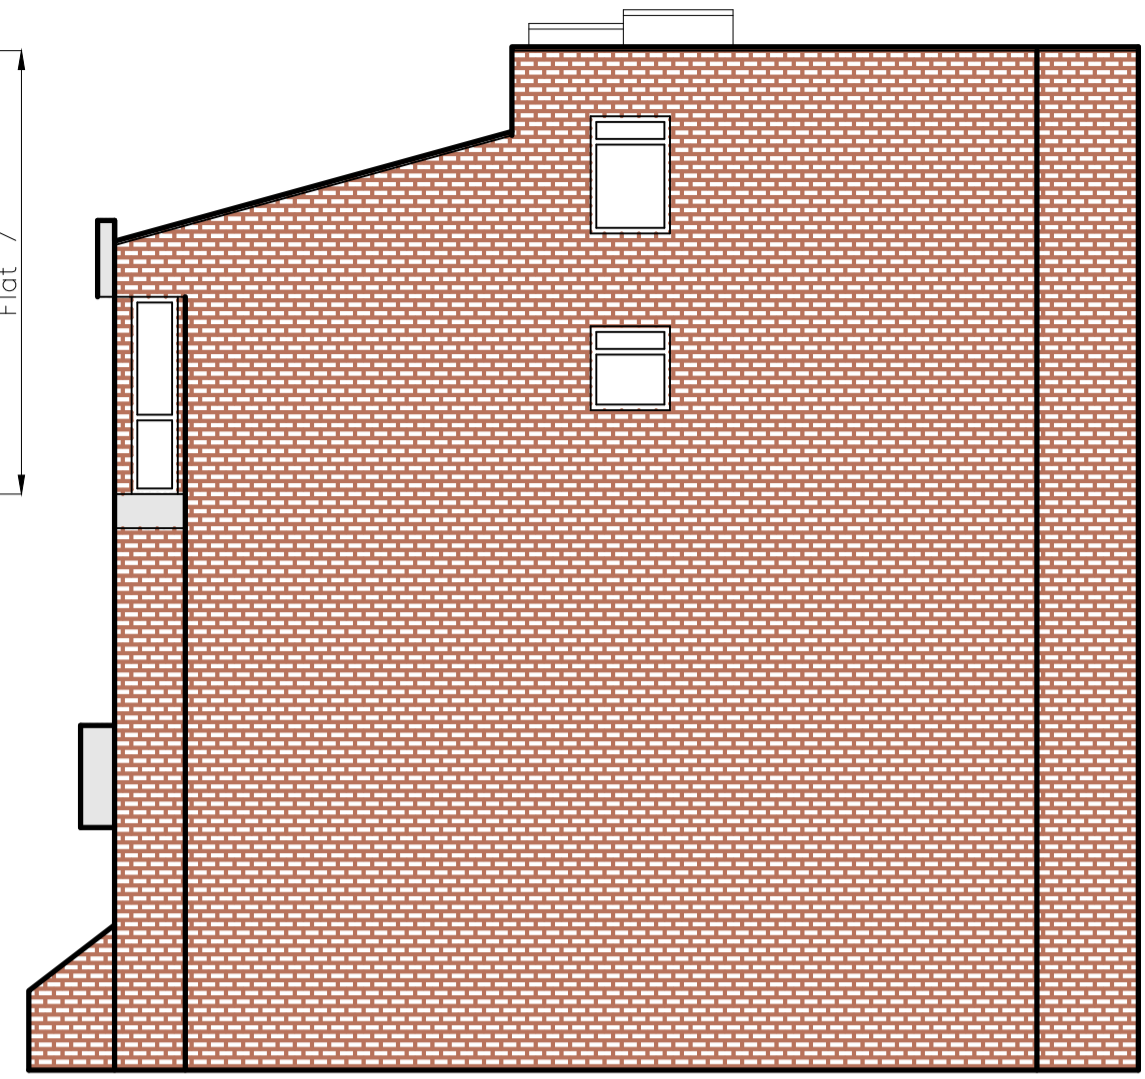

Side Elevation As Existing

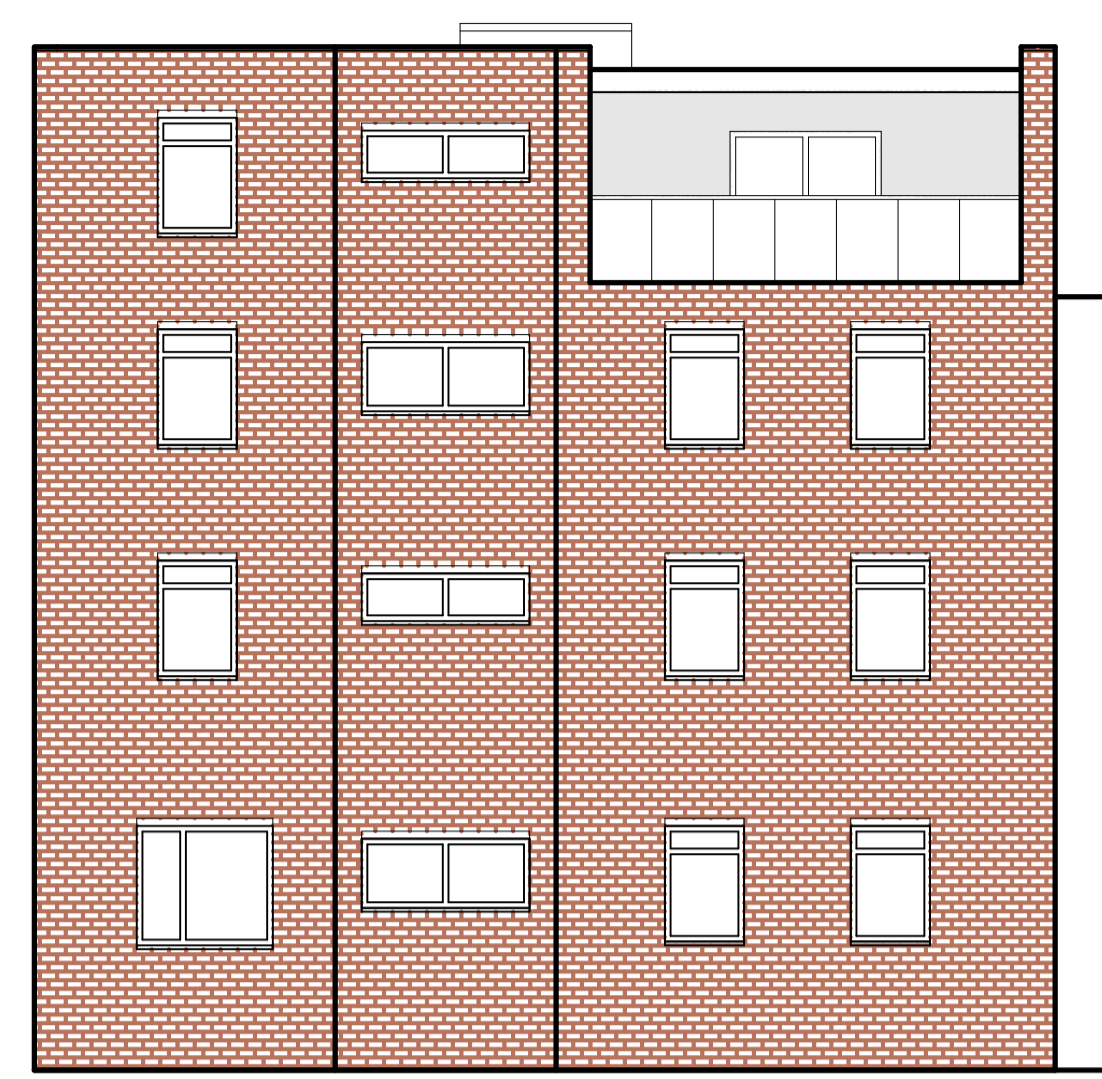


Rear Elevation As Existing

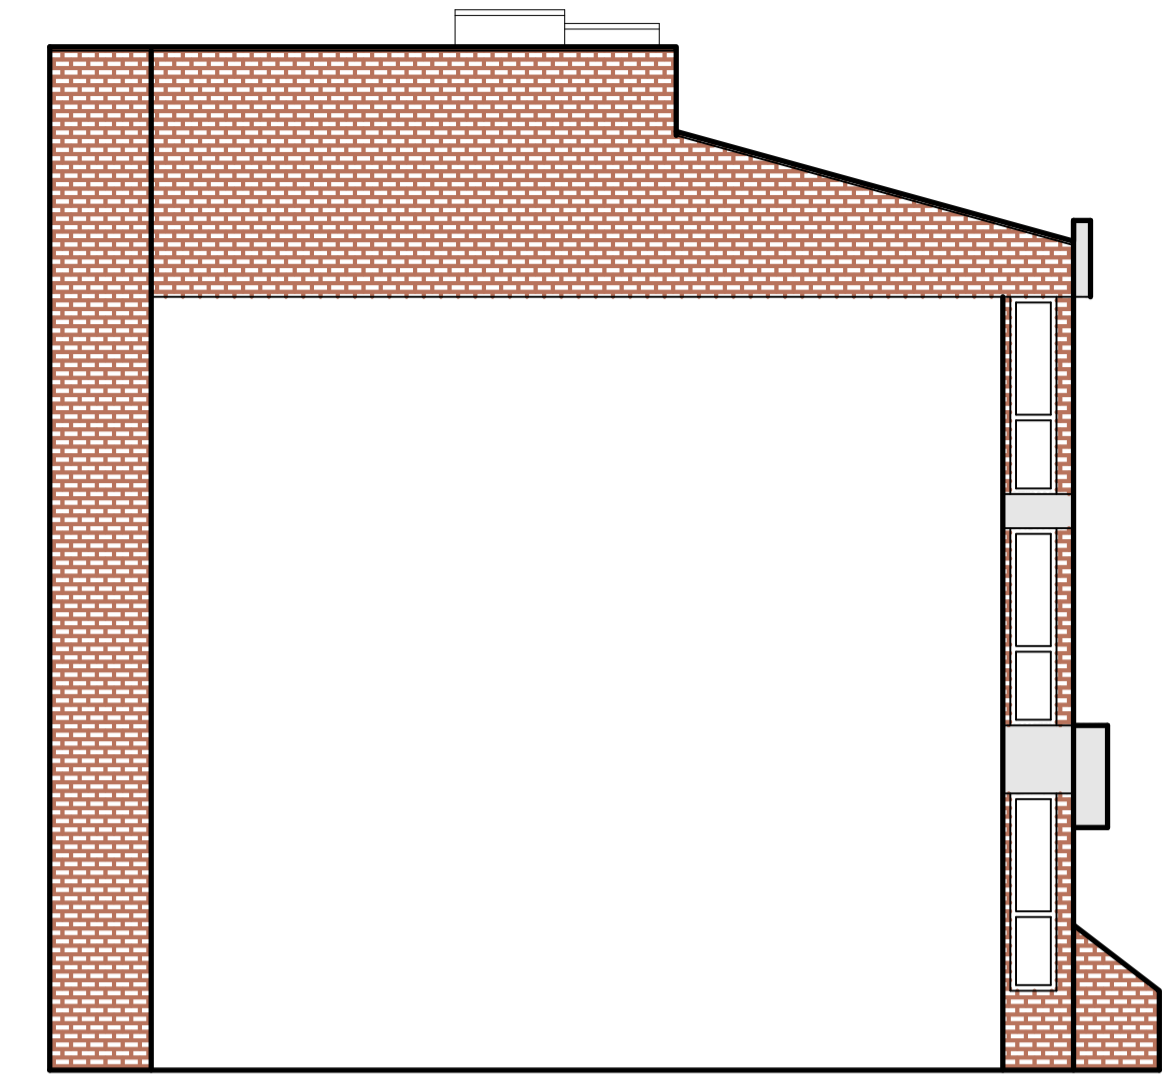


Side Elevation As Existing




Front Elevation As Proposed

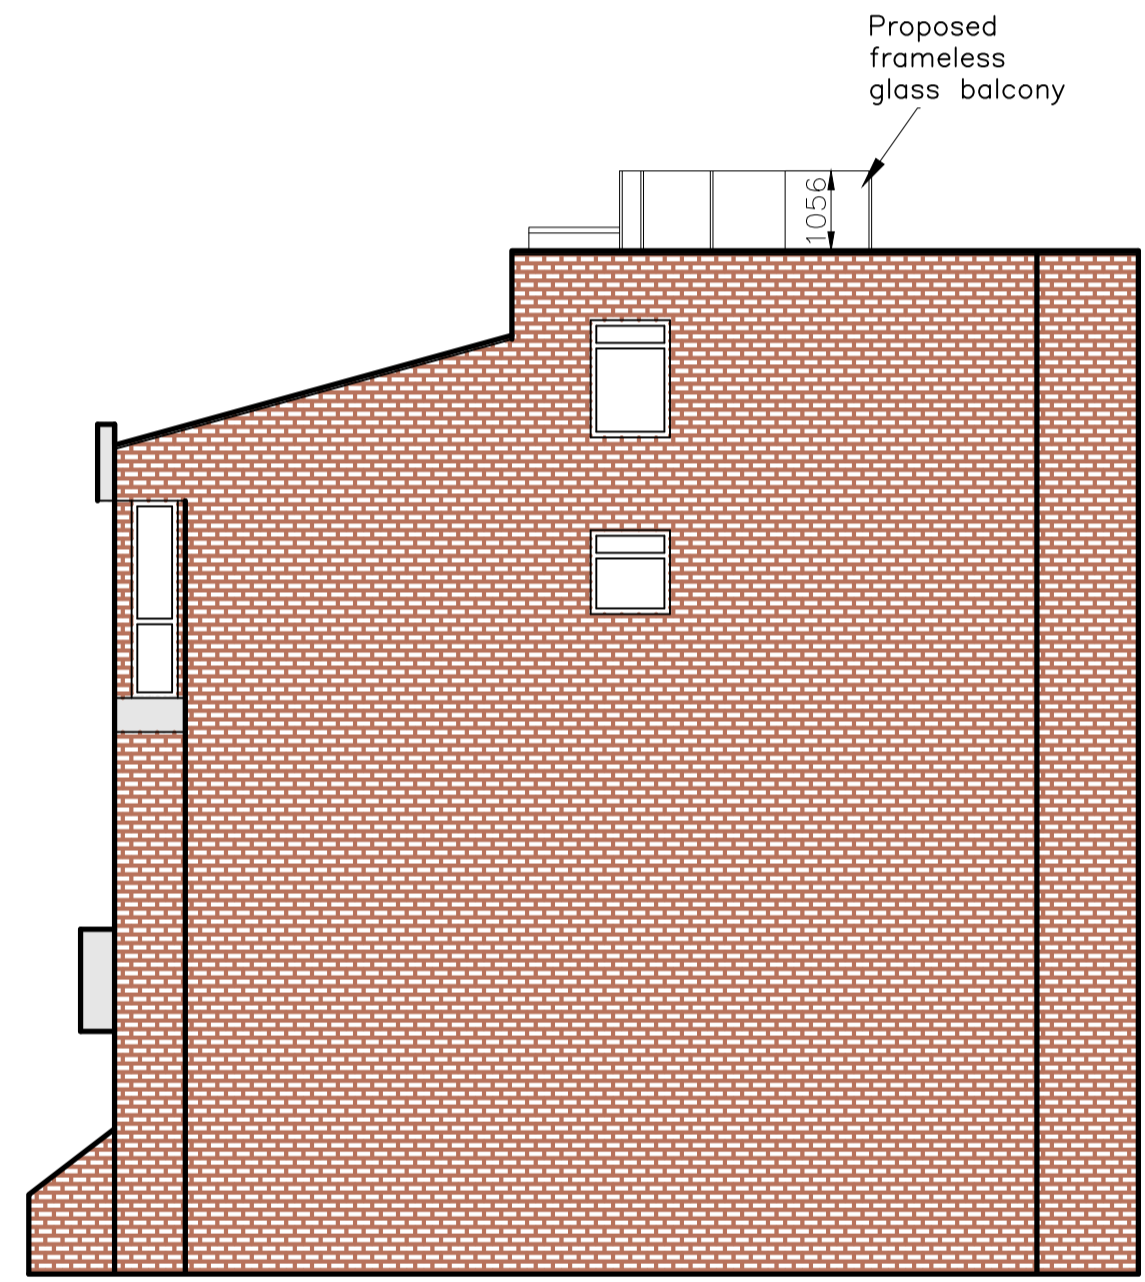

Side Elevation As Proposed

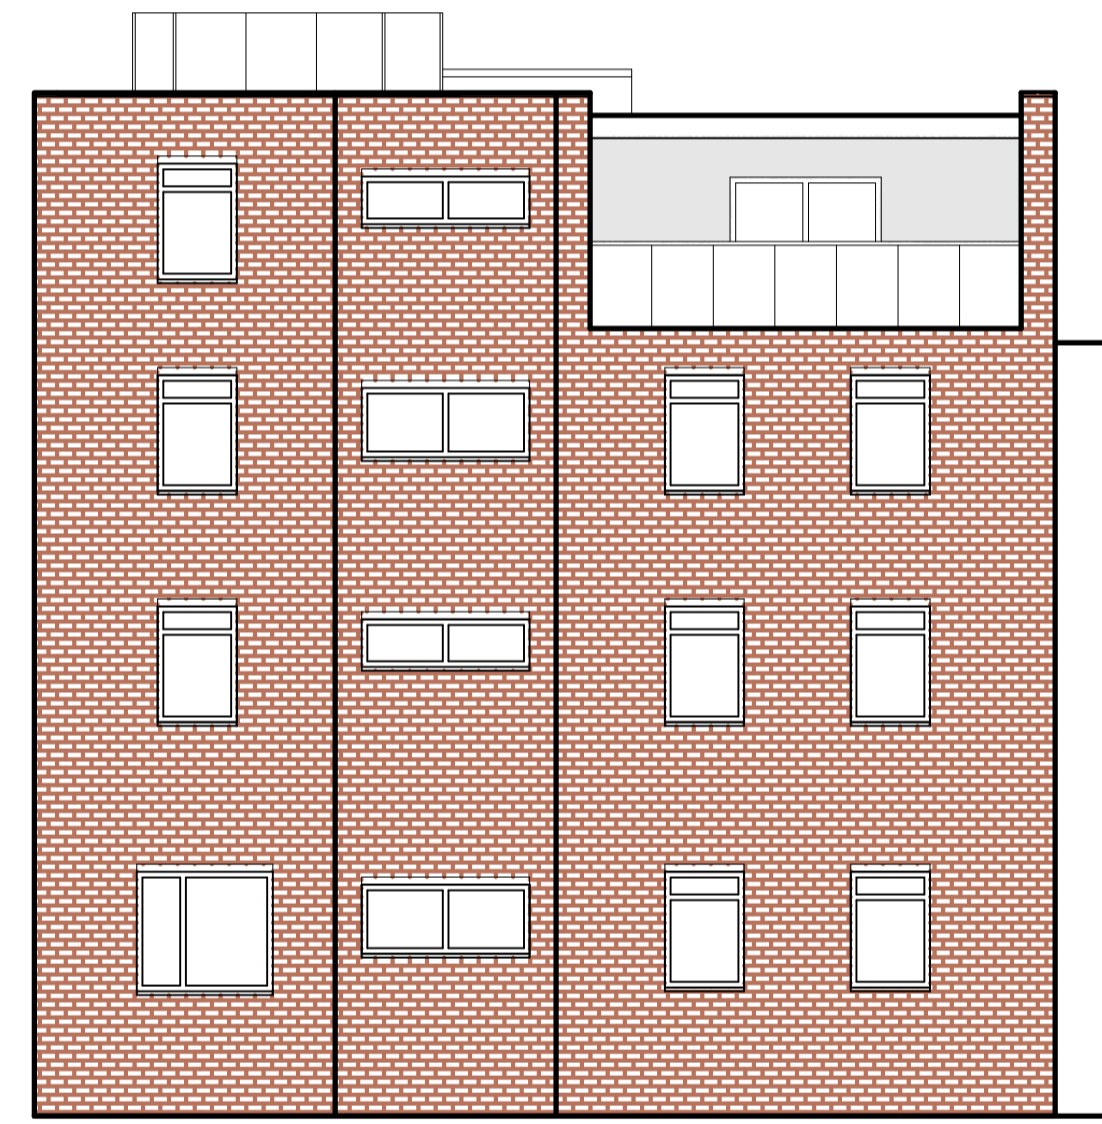

Rear Elevation As Proposed

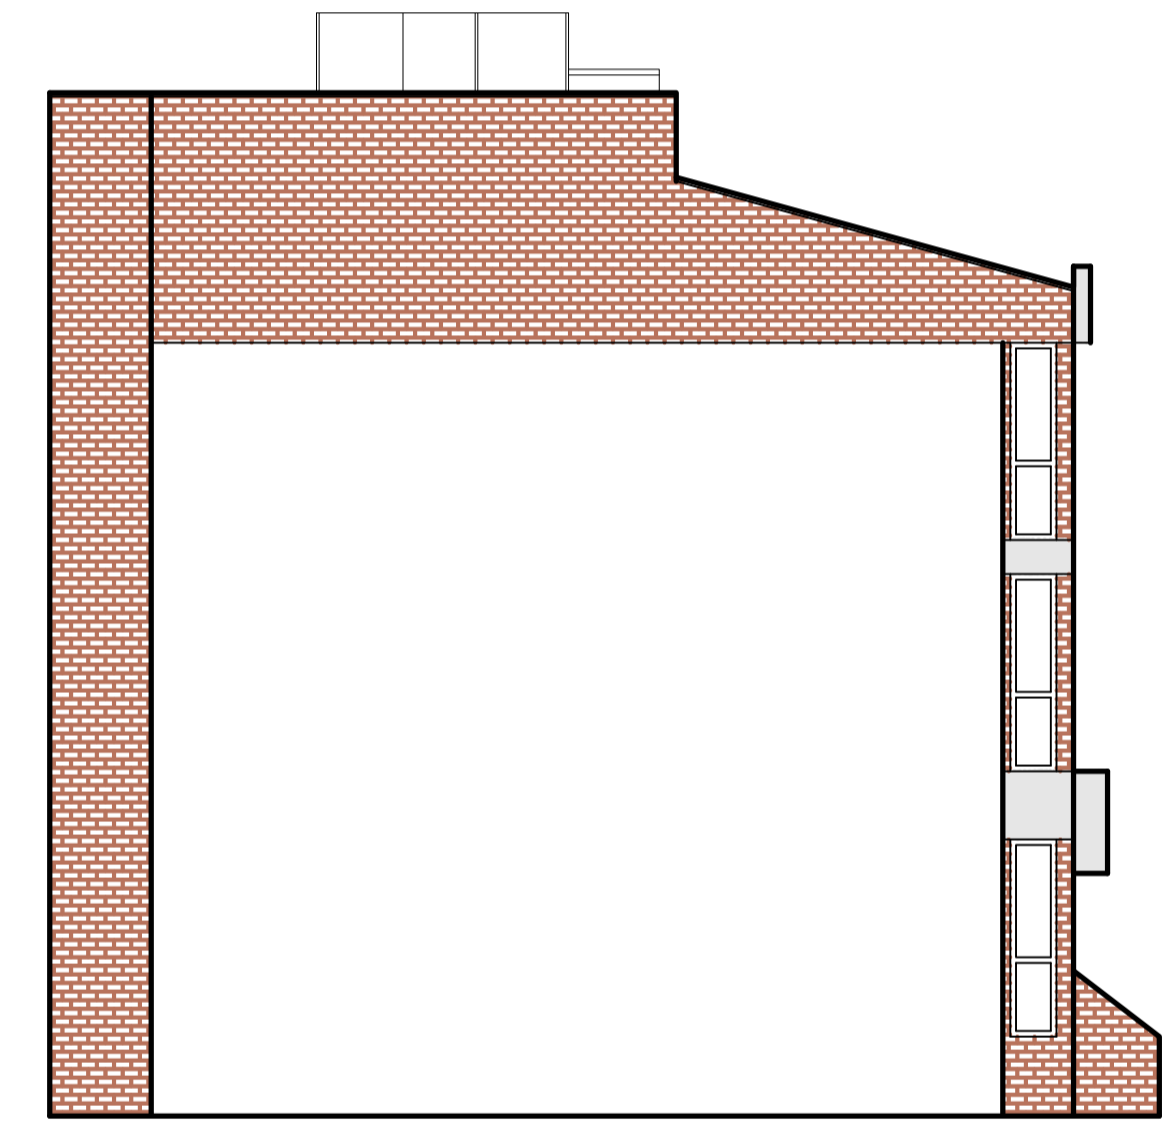


Side Elevation As Proposed (1:50)



Roof Access Hatch




Block Plan 1:500

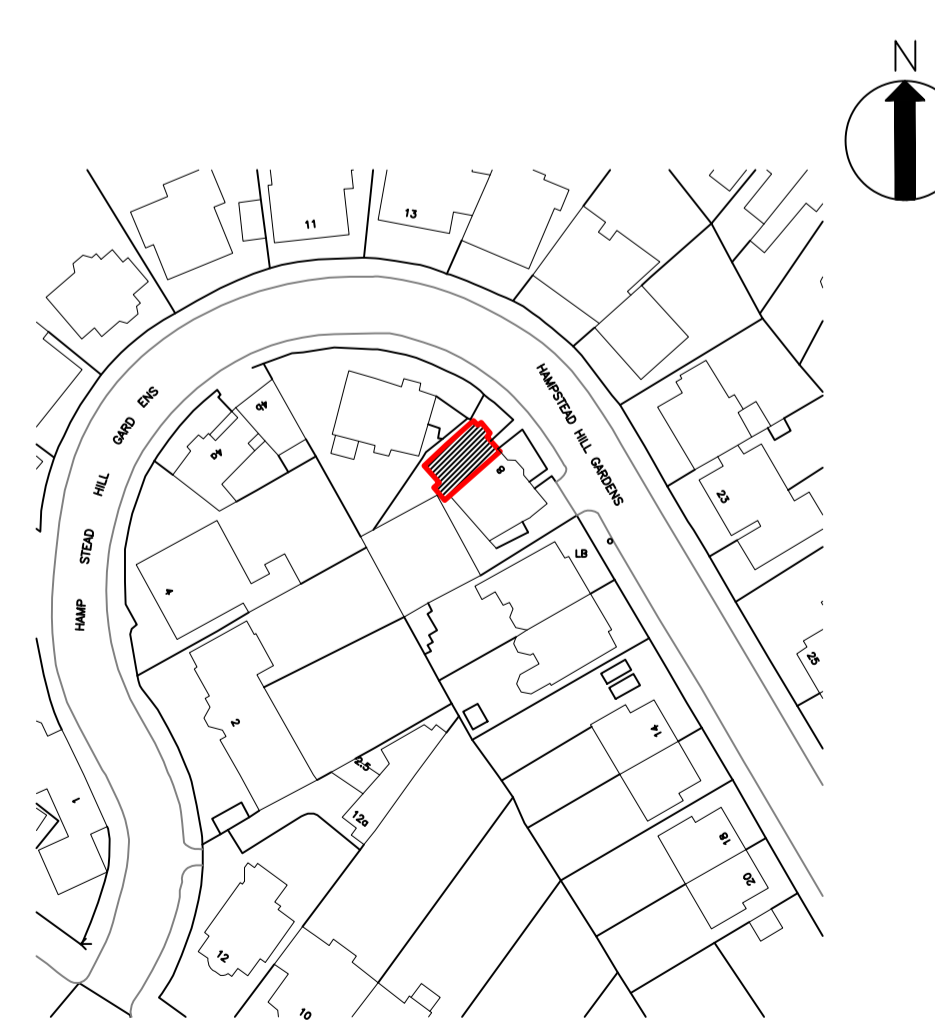

Location Plan 1:1250

Ordnance Survey License: 100048957
 Supplied by: www.ukmapcentre.com
 Produced 26 June 2017 from the
 Ordnance Survey National Geographic
 Database and incorporating surveyed
 revision available at this date.
 © Crown Copyright 2017.

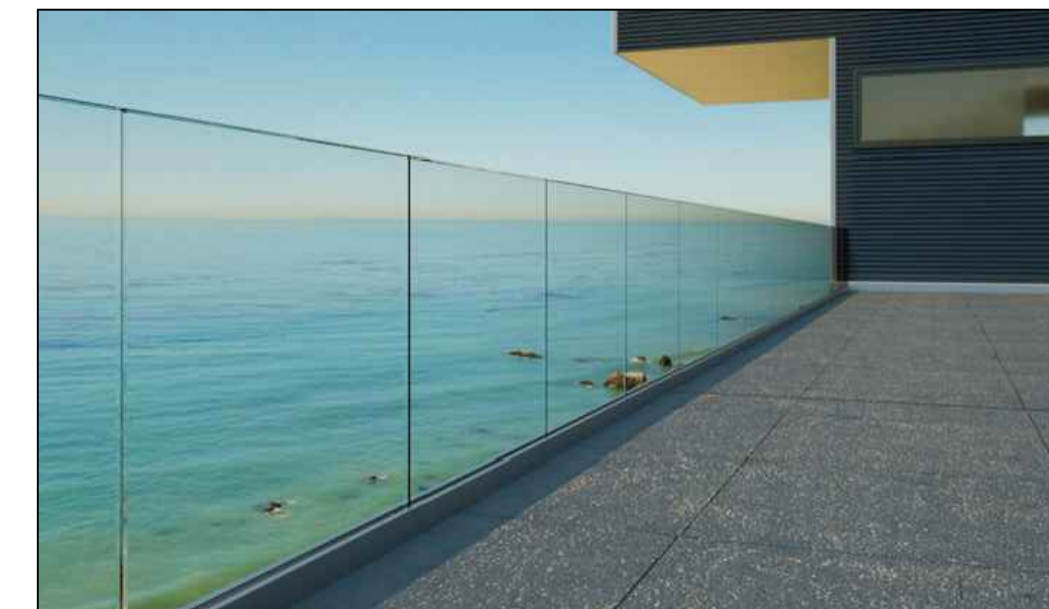

Sample Frameless Glass Edge Screen

A1

 WildCry Technical Services 1 Bealing Close Southampton SO16 3AW email: wildcrytechnical@gmail.com Web: www.wildcry.com			
SCHEME TITLE 8 Hampstead Hill Gnds London NW3 2PL			
DRAWING TITLE Proposed Roof Terrace Elevations & Location			
CREATED MAH	DATE Jun 2017	CHECKED	APPROVED
DRAWING NUMBER Hamp001		PROJECT NO.	SCALE As Shown
		REVISION REV A	DWG. SHEET 1_OF_1