




2nd Floor As Existing

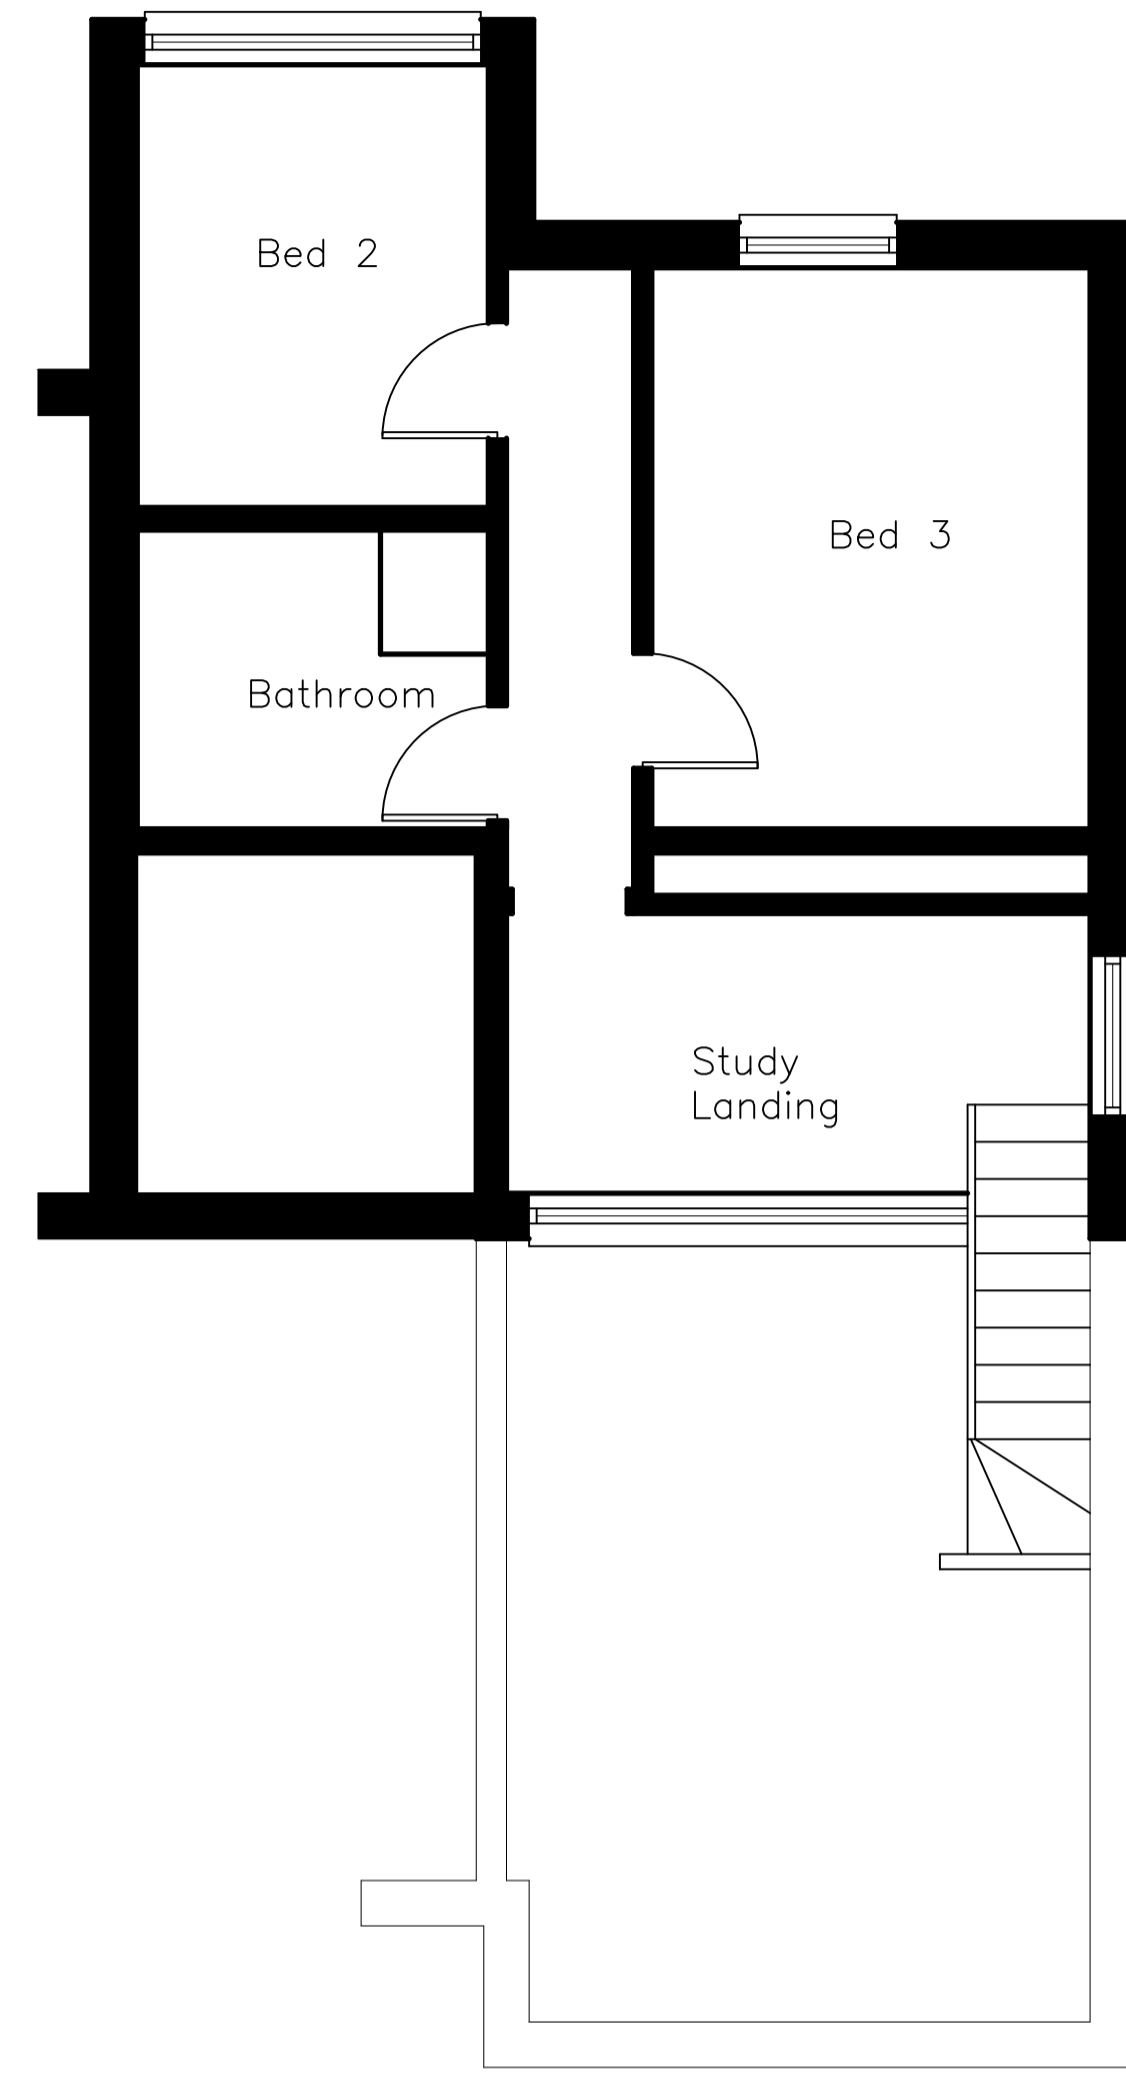


3rd Floor As Existing

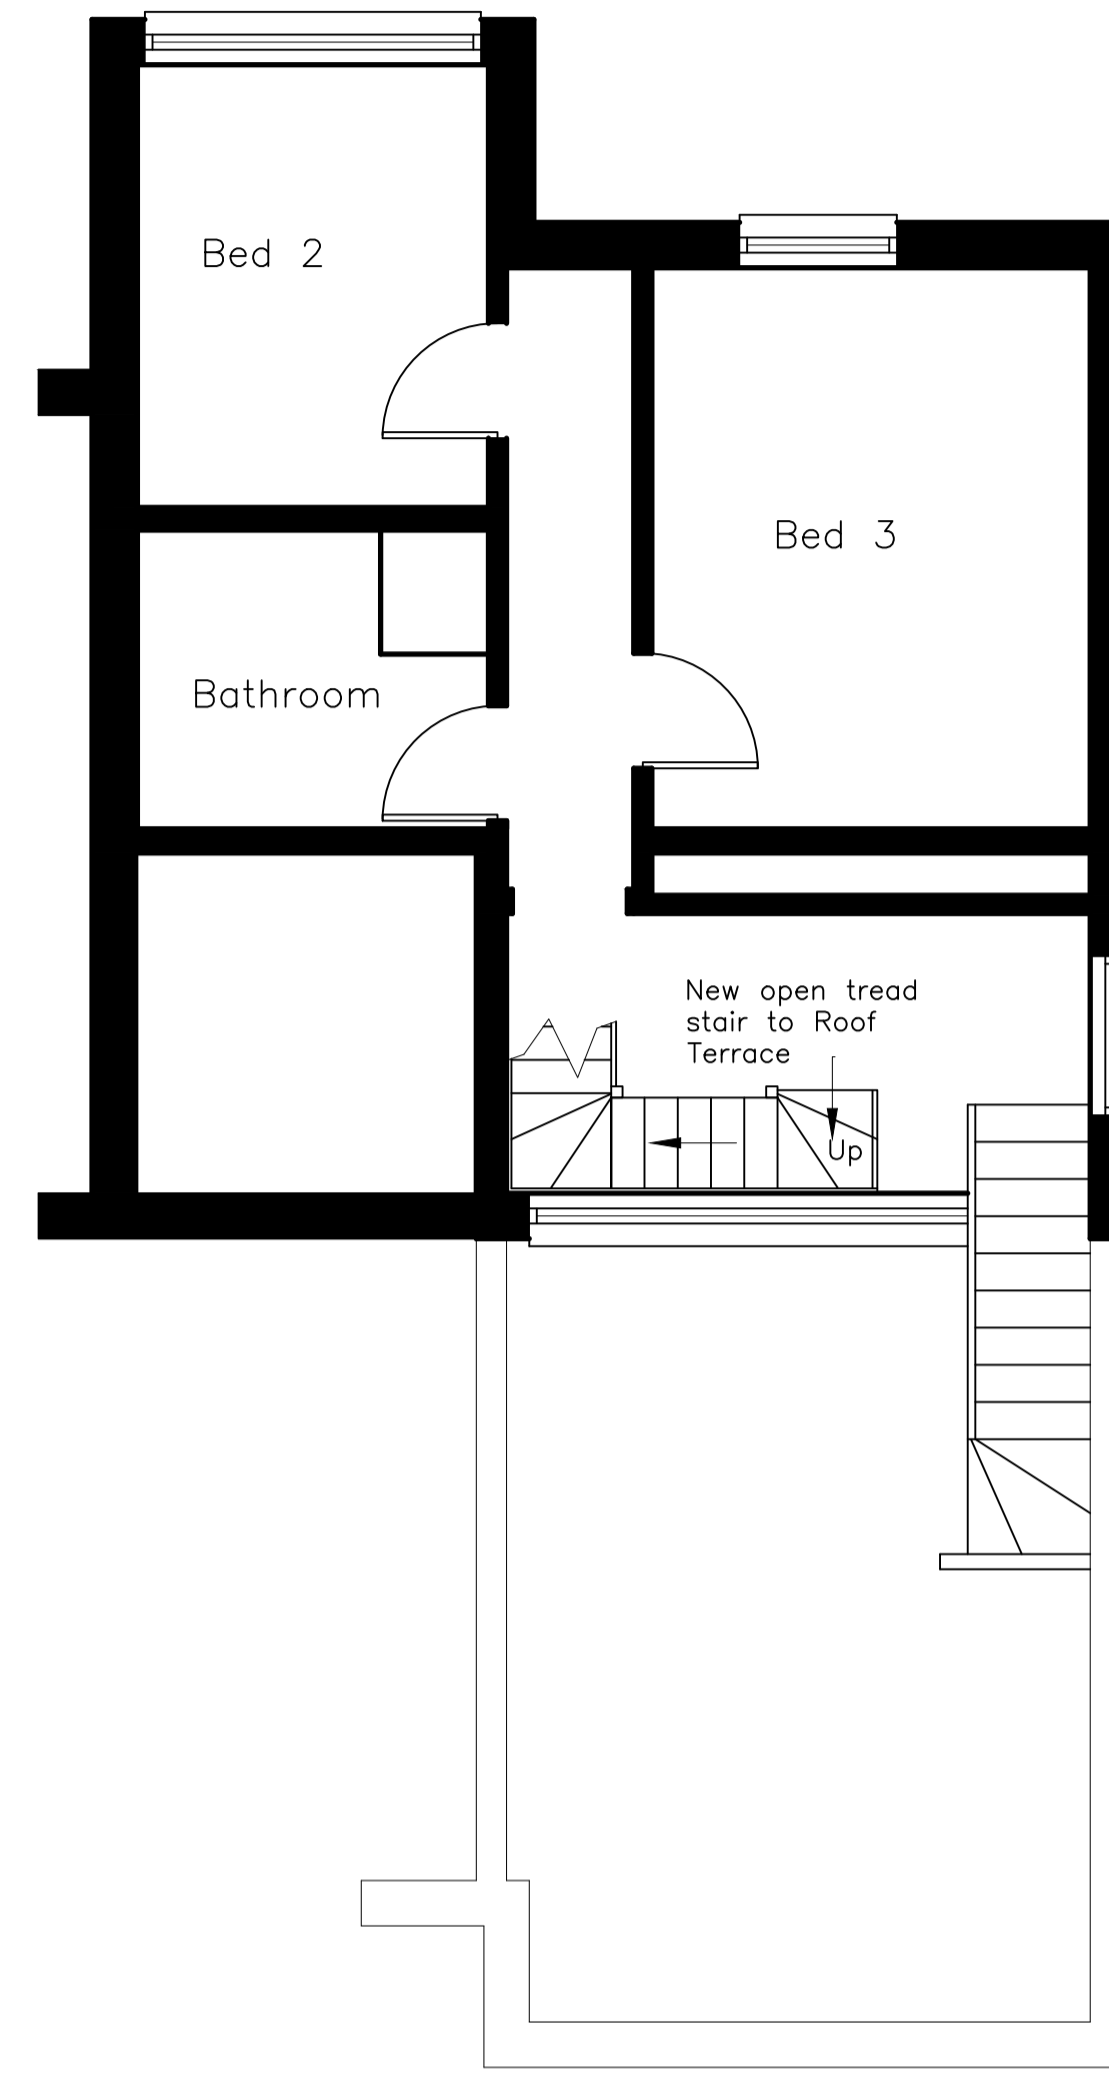

3rd Floor As Proposed

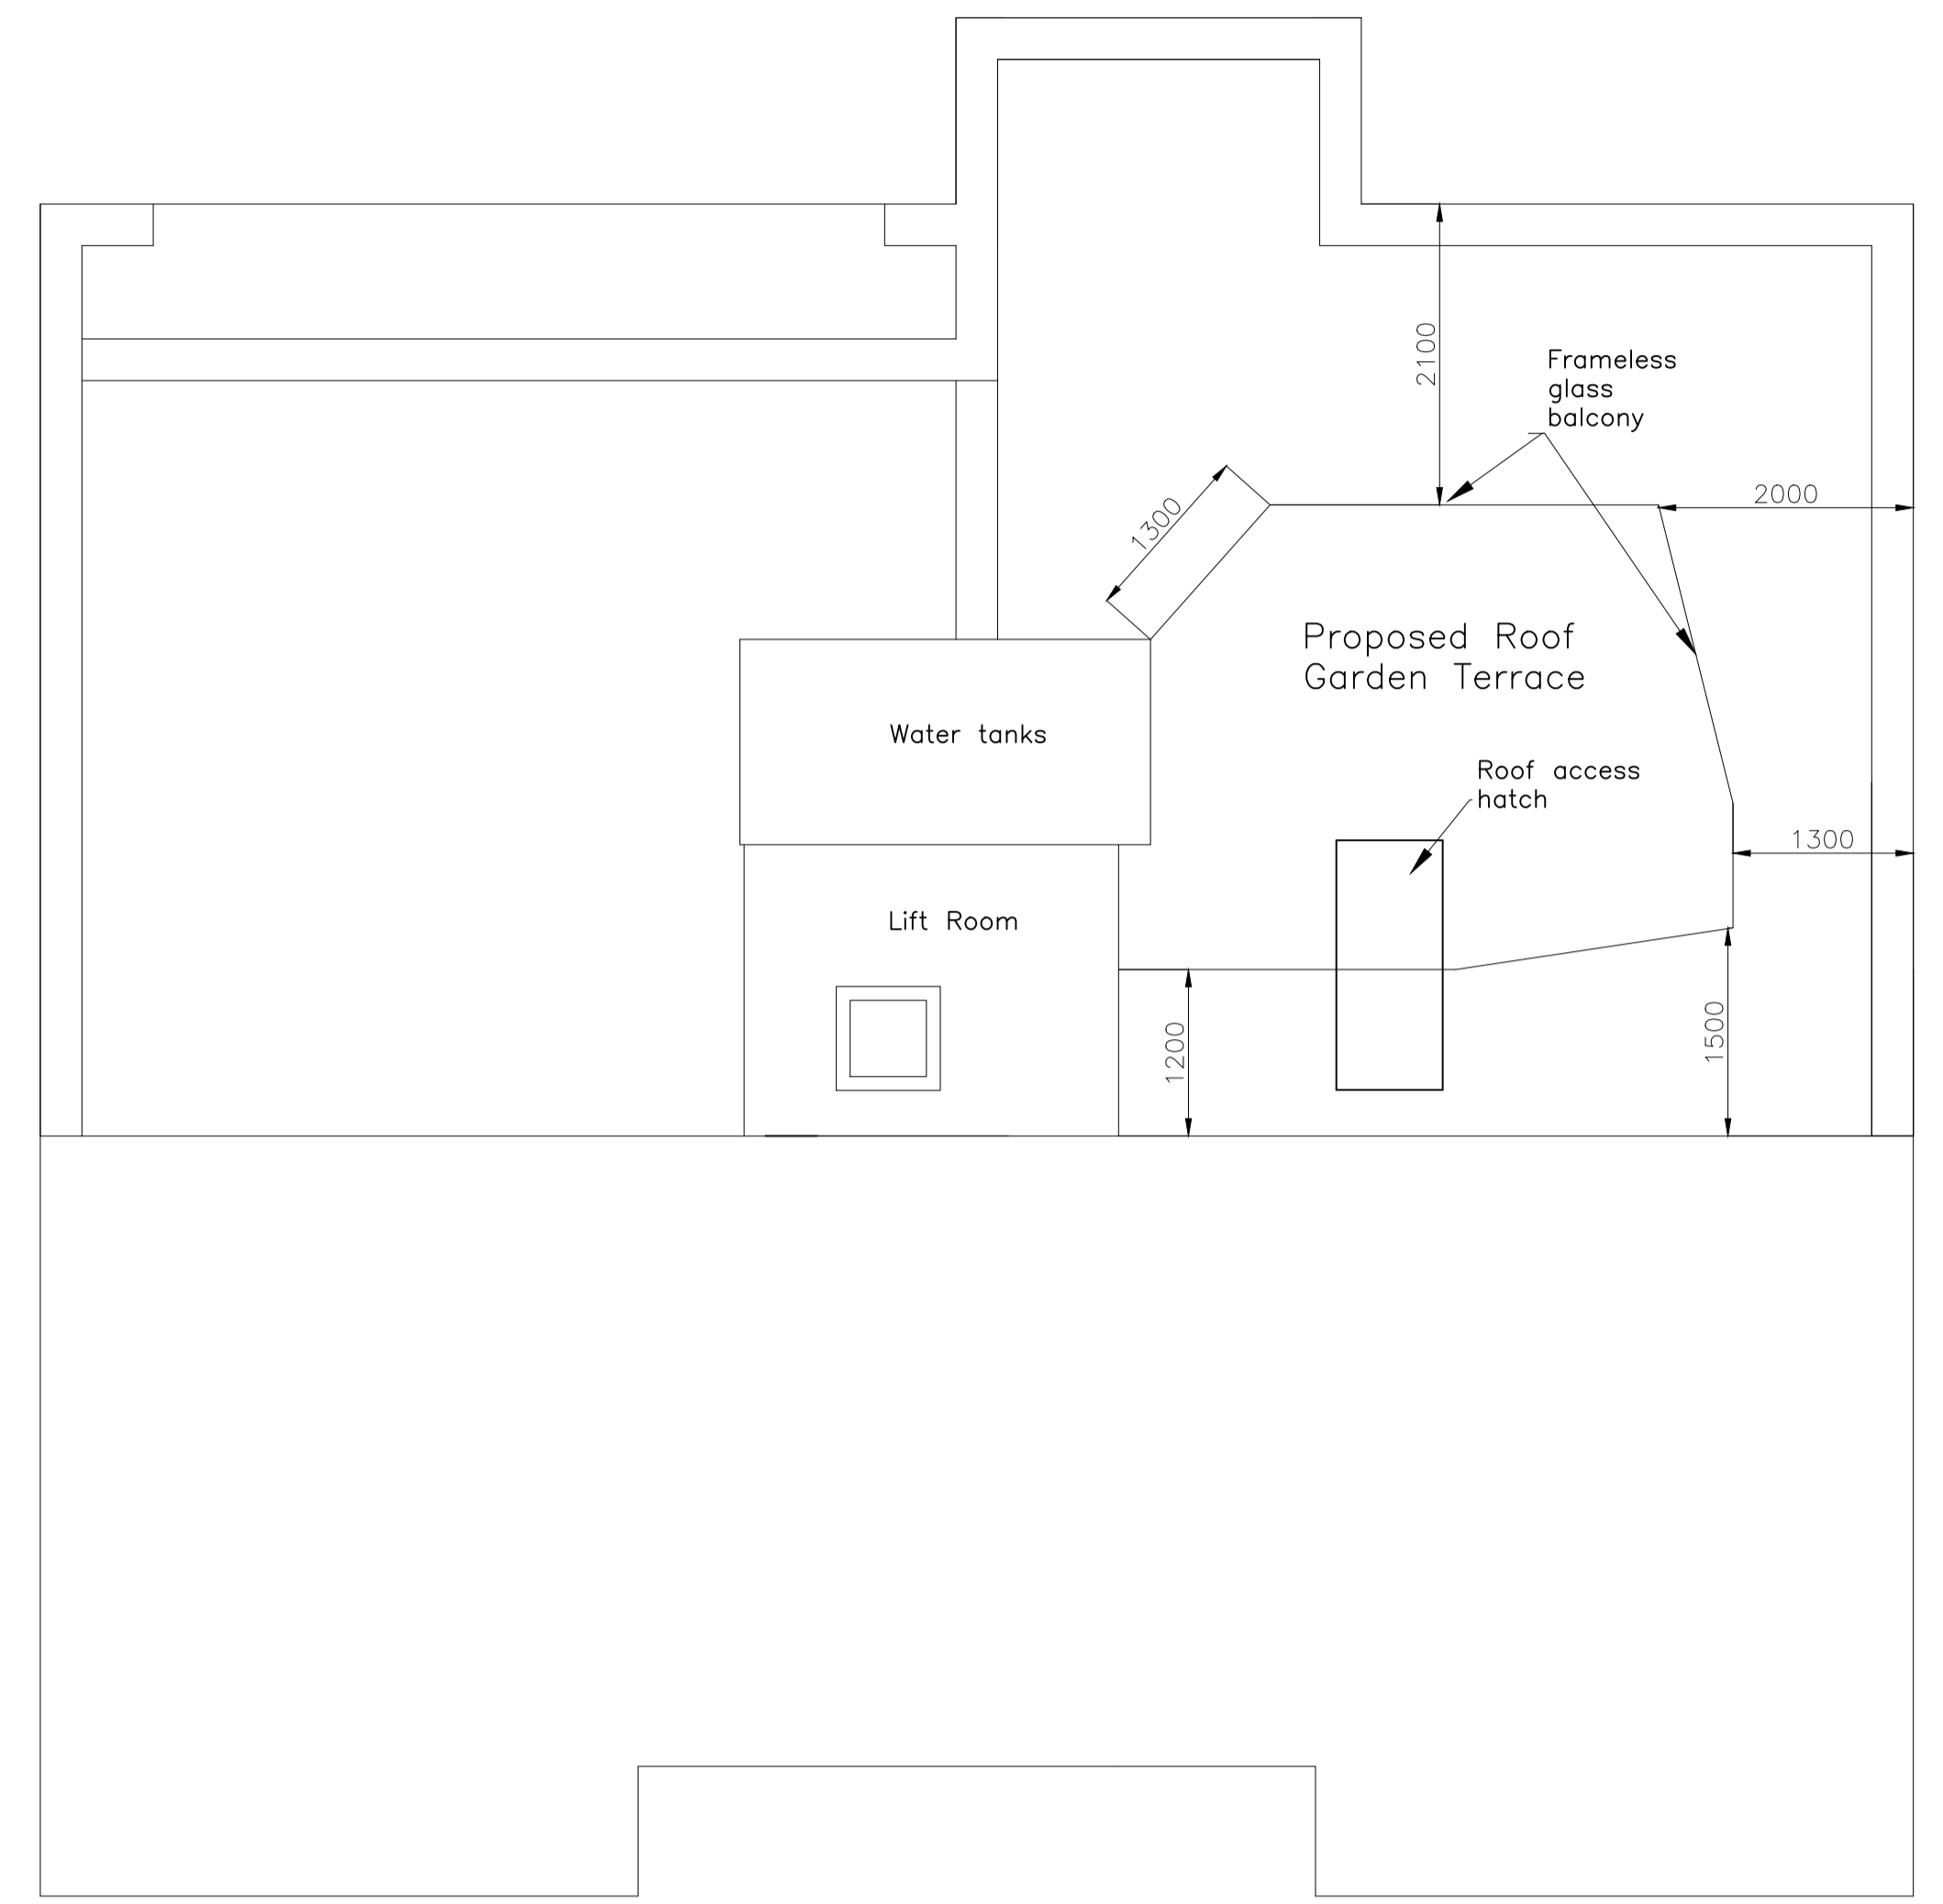

Roof Terrace As Proposed
(1:50)

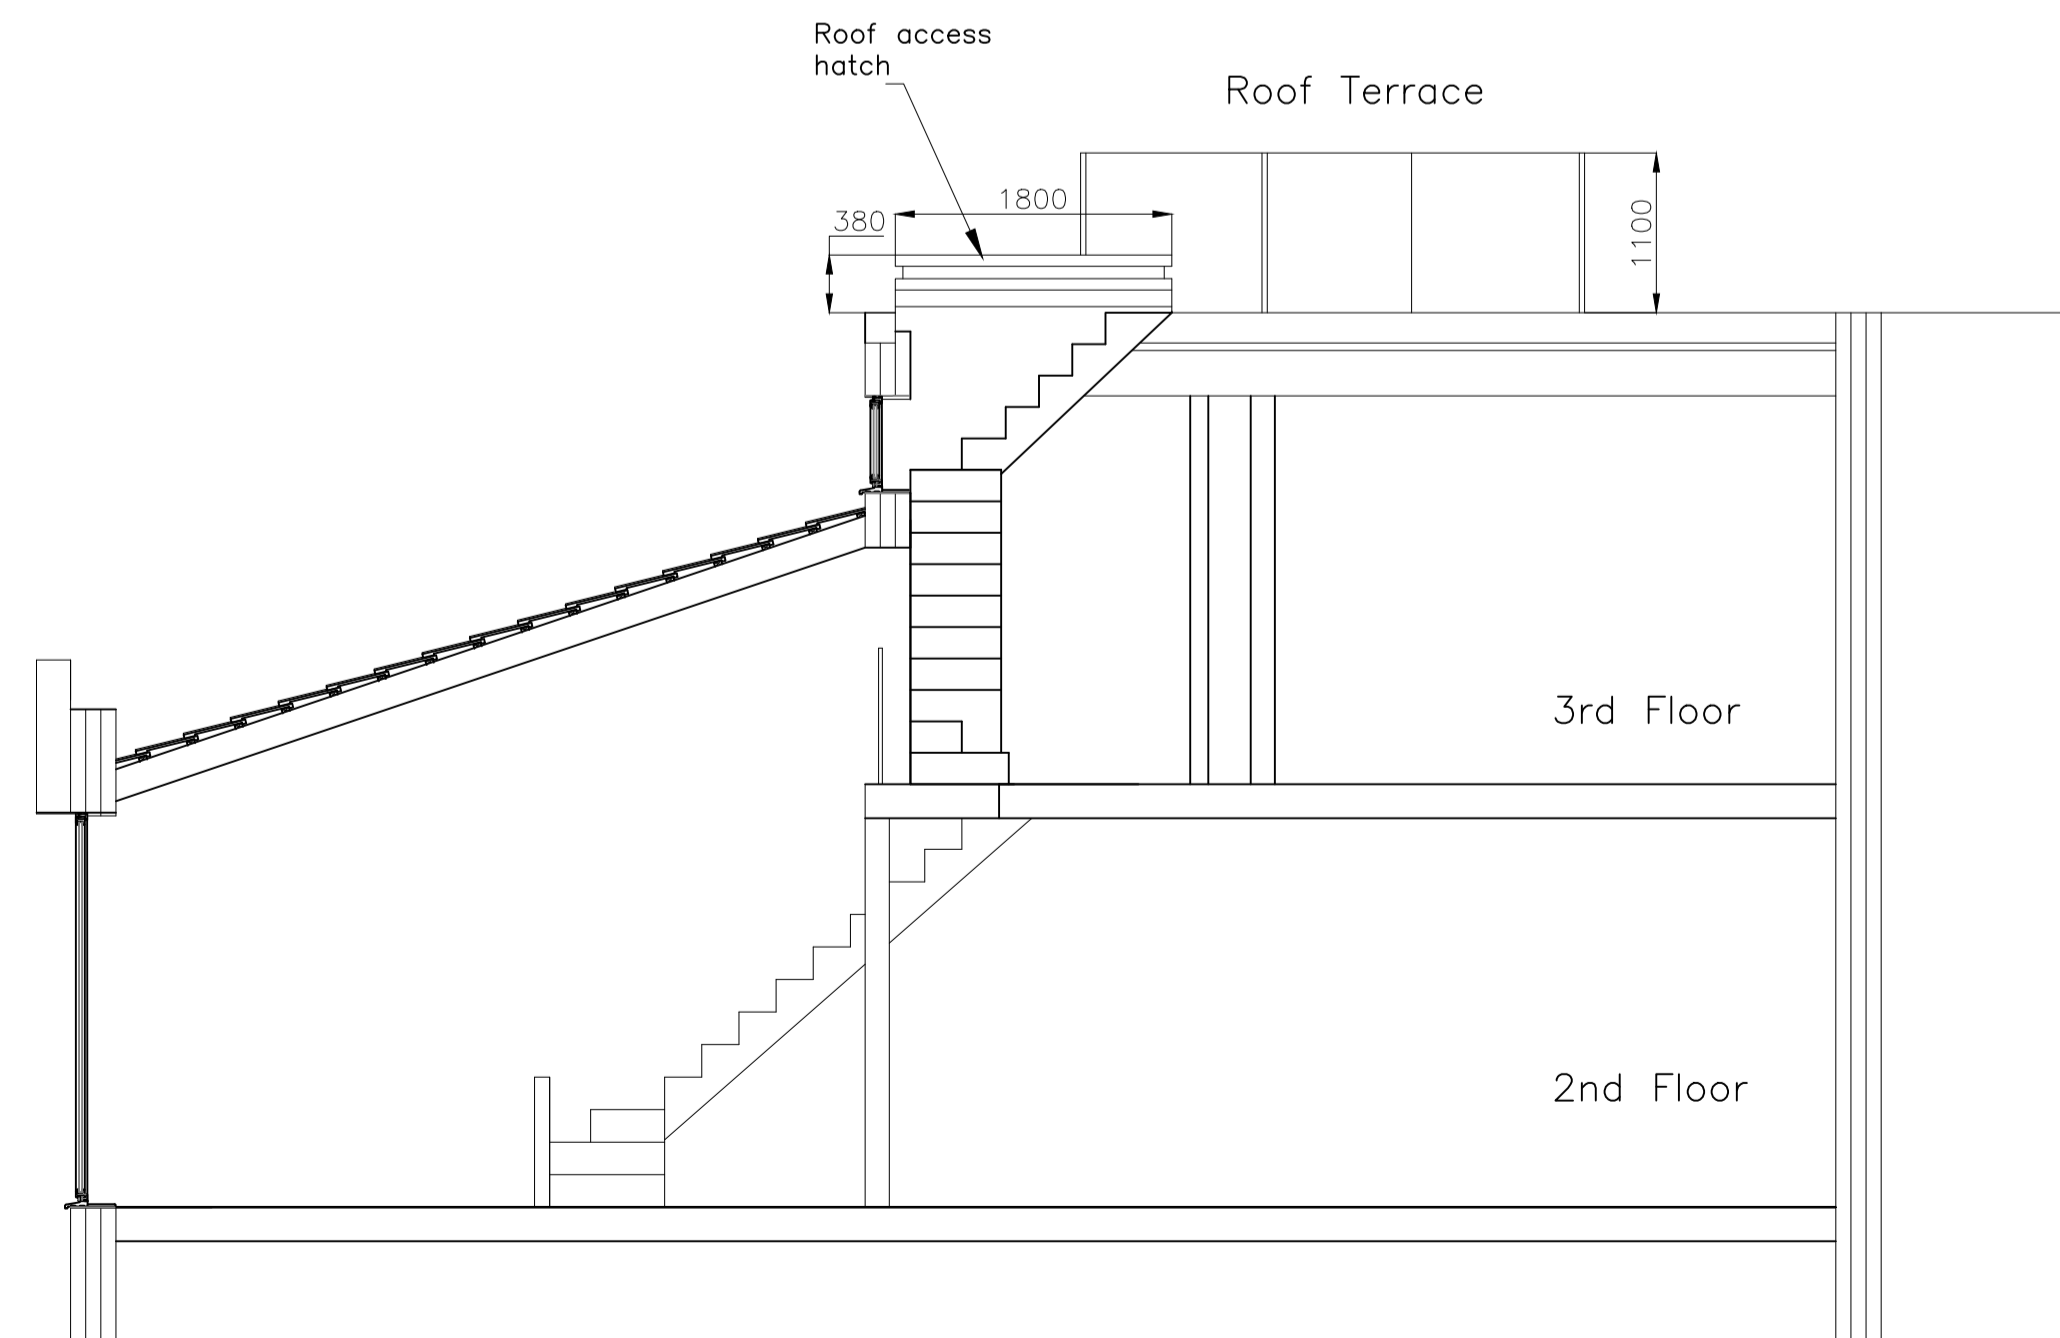

Cross-Section Through Flat 7
(1:50)

A1


 WildCry Technical Services
 1 Bealing Close
 Southampton
 SO16 3AW
 email: wildcrytechnical@gmail.com
 Web: www.wildcry.com

SCHEME TITLE
**8 Hampstead Hill Gnds
 London NW3 2PL**

DRAWING TITLE
**Proposed Roof Terrace
 Floor Plans & Section**

CREATED MAH	DATE Jun 2017	CHECKED	APPROVED
DRAWING NUMBER Hamp002		PROJECT NO.	SCALE As Shown
		REVISION REV A	DWG. SHEET 1_OF_1