



DO NOT SCALE

All dimensions to be checked on site. Errors or omissions should be reported to SD Designs


© Copyright belongs to SD Designs

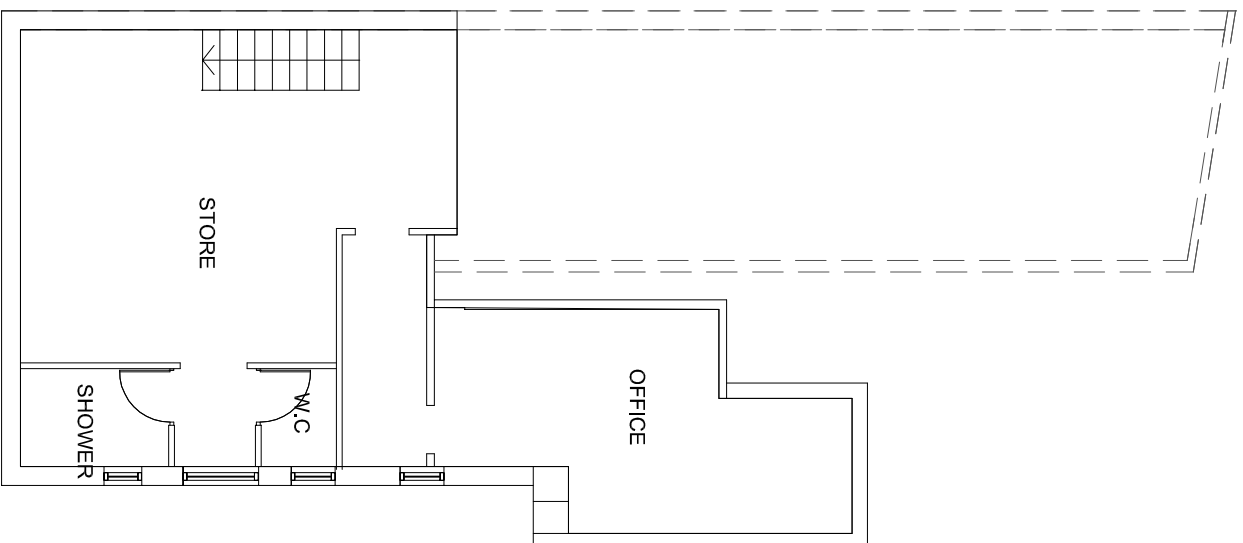

PRE-EXISTING
UPPER FLOOR
SCALE: 1:100

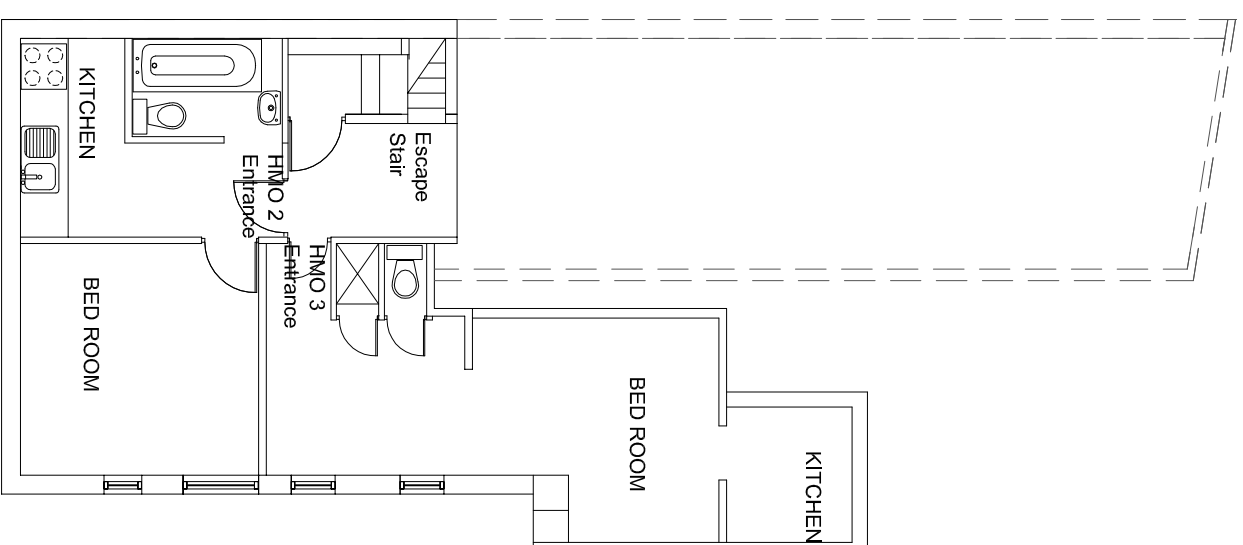

EXISTING UPPER
FLOOR
SCALE 1:100

 

Revision	Description	Date
A	DRAWING DESCRIPTION REVISED	30-5-2019

SD DESIGNS
Design & Architectural Consultant
38 Palace Park Crescent - Palm City
London NW11 1LJ
T: 020 8997 7633 M: 0773240 5219
E: mail@sd.designs@btworld.com

CLIENT
SYED AKHTAR

ADDRESS
62-64 CHURCHWAY,
LONDON NW11 1LT

TITLE
EXISTING & PROPOSED
UPPER FLOOR PLAN

SCALE
1:100 DRAWN: SD DATE MARCH 2019

ENGINO.
GA601

(A3)

A